



1001110
 04.03.11
 G. Þ. Þ. Þ.
 Byggingarfræðingur / Architect

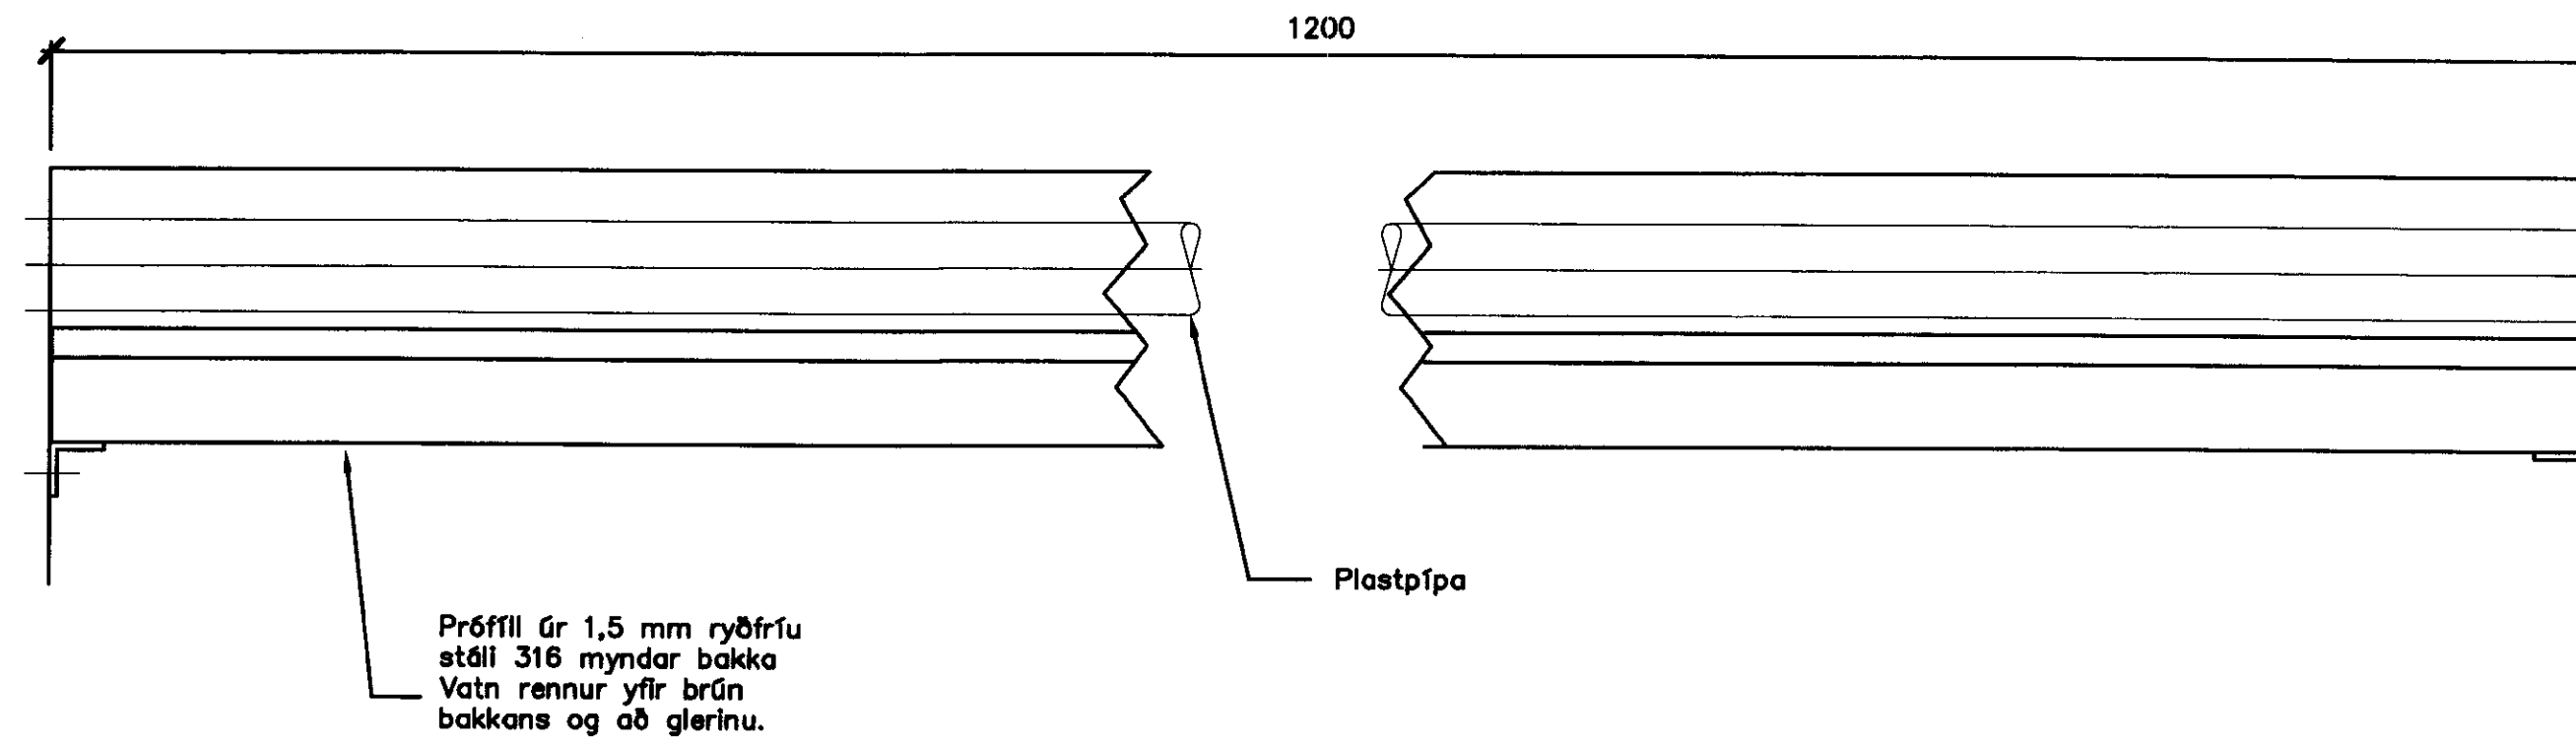

GLERFOSS, streymisstykki
 1:2

VINNUTEIKNING
 2. JUNI 2010

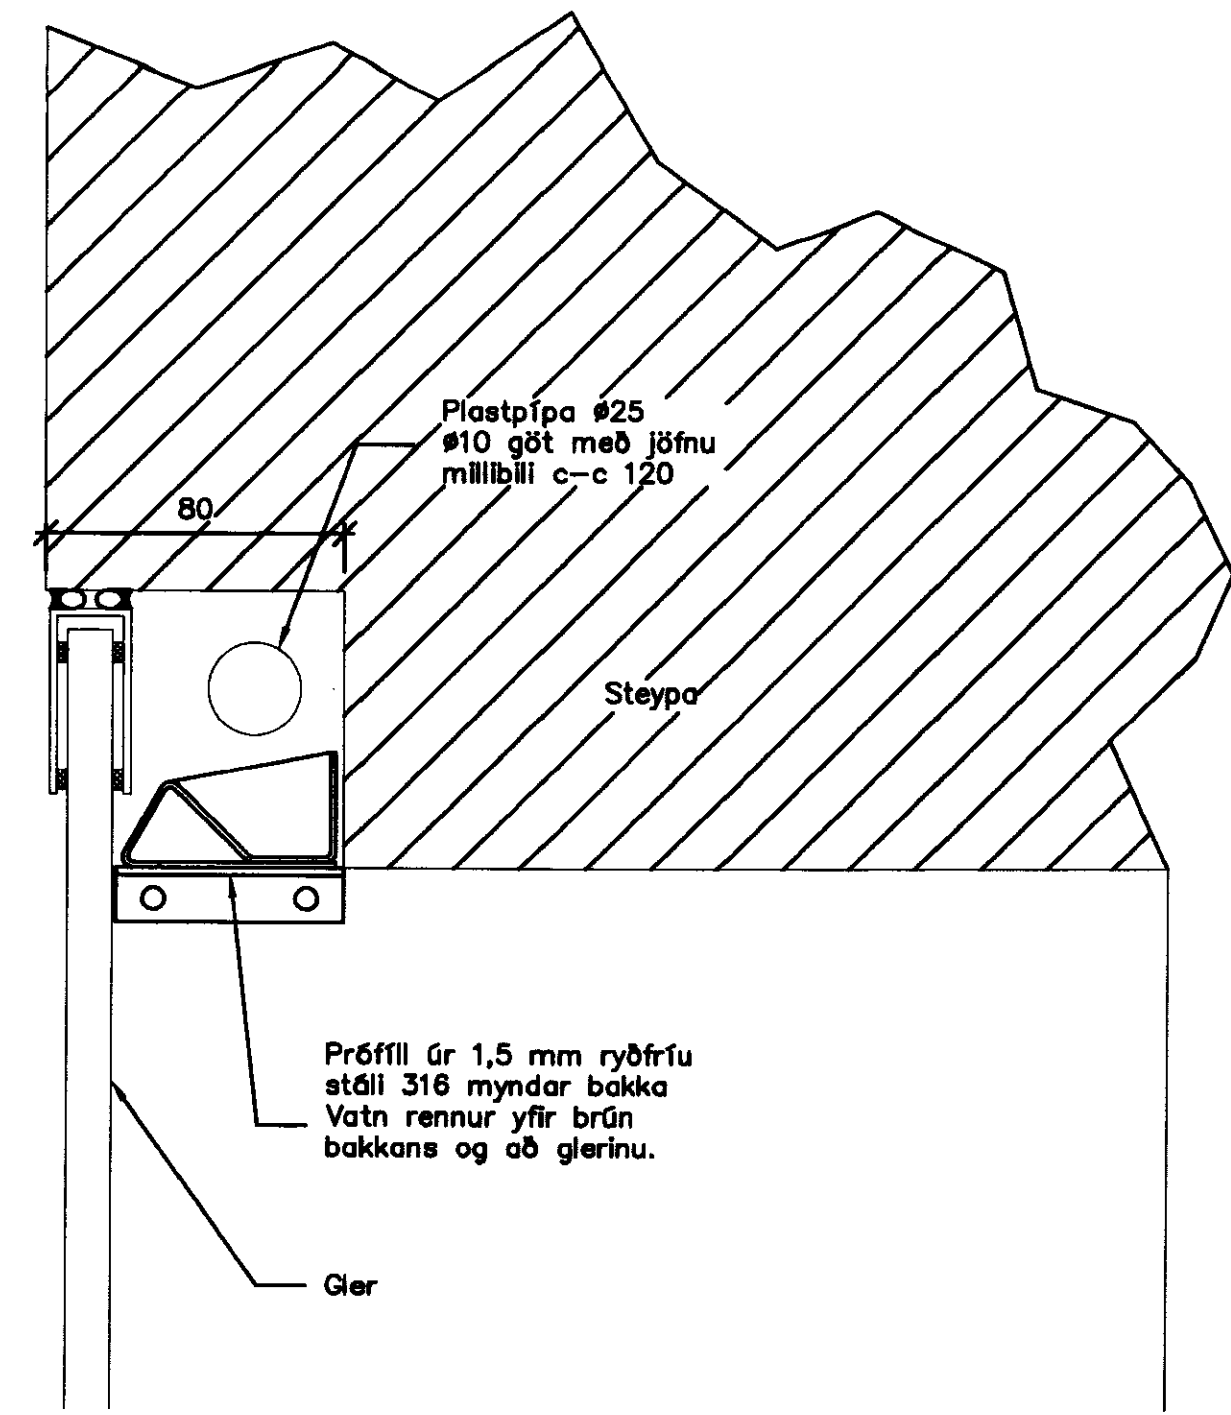

www.verkis.is - sími: +354 422 8000

SAMPYKKT: Högni Hróarsson 190765-3349

F.A. VERKÍS Flög Sigurðs Guðn. 160755-4909
Högni Hróarsson

A 2010-06-22 VERKTEIKNING BI KPH

ÚTG DAGS SKÝRINGAR TEK HANN RÝNT SAMÞ

GUFU EHF
 GUFUBADÍÐ LAUGARVATNI
 Hreinsikerfi lauga
 Snið

VERKFRANG 08344 TEIKNING M46.016 A

