



snið A

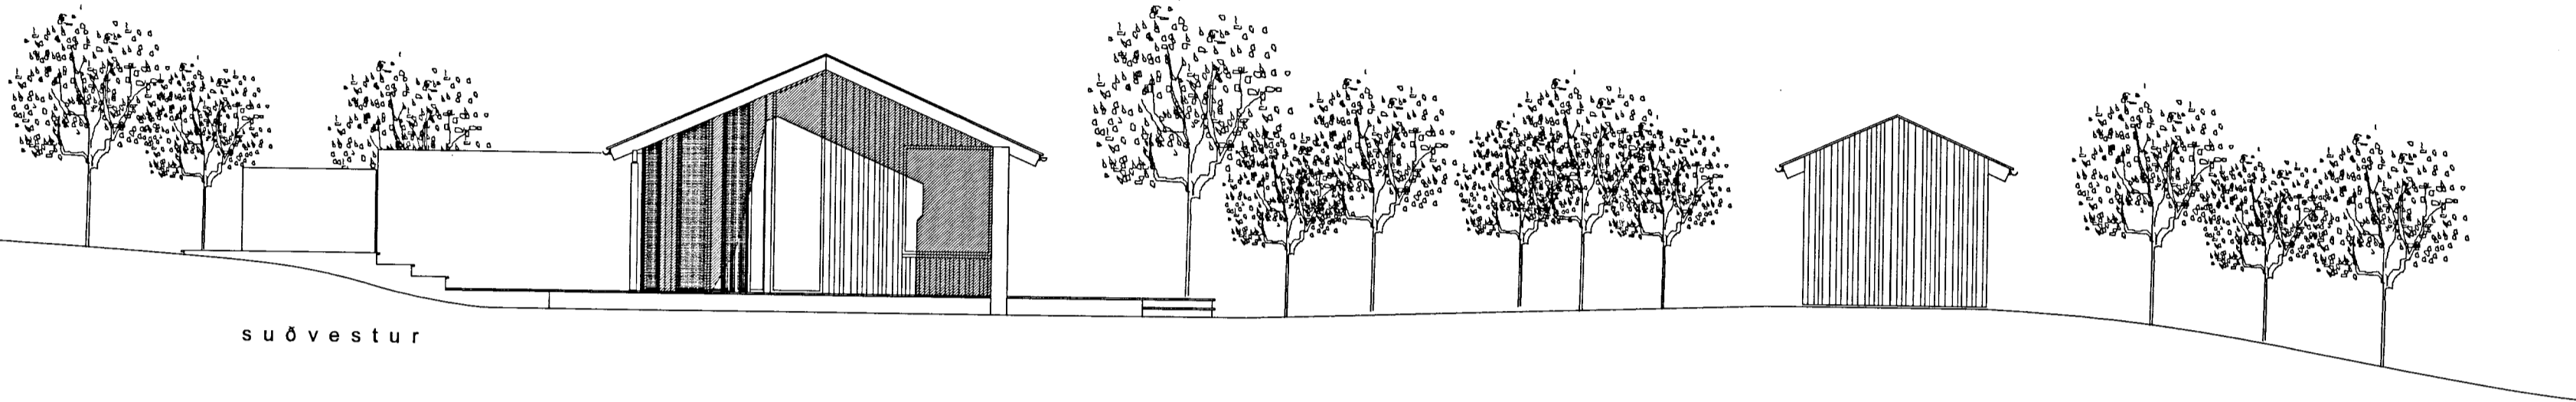


suðvestur

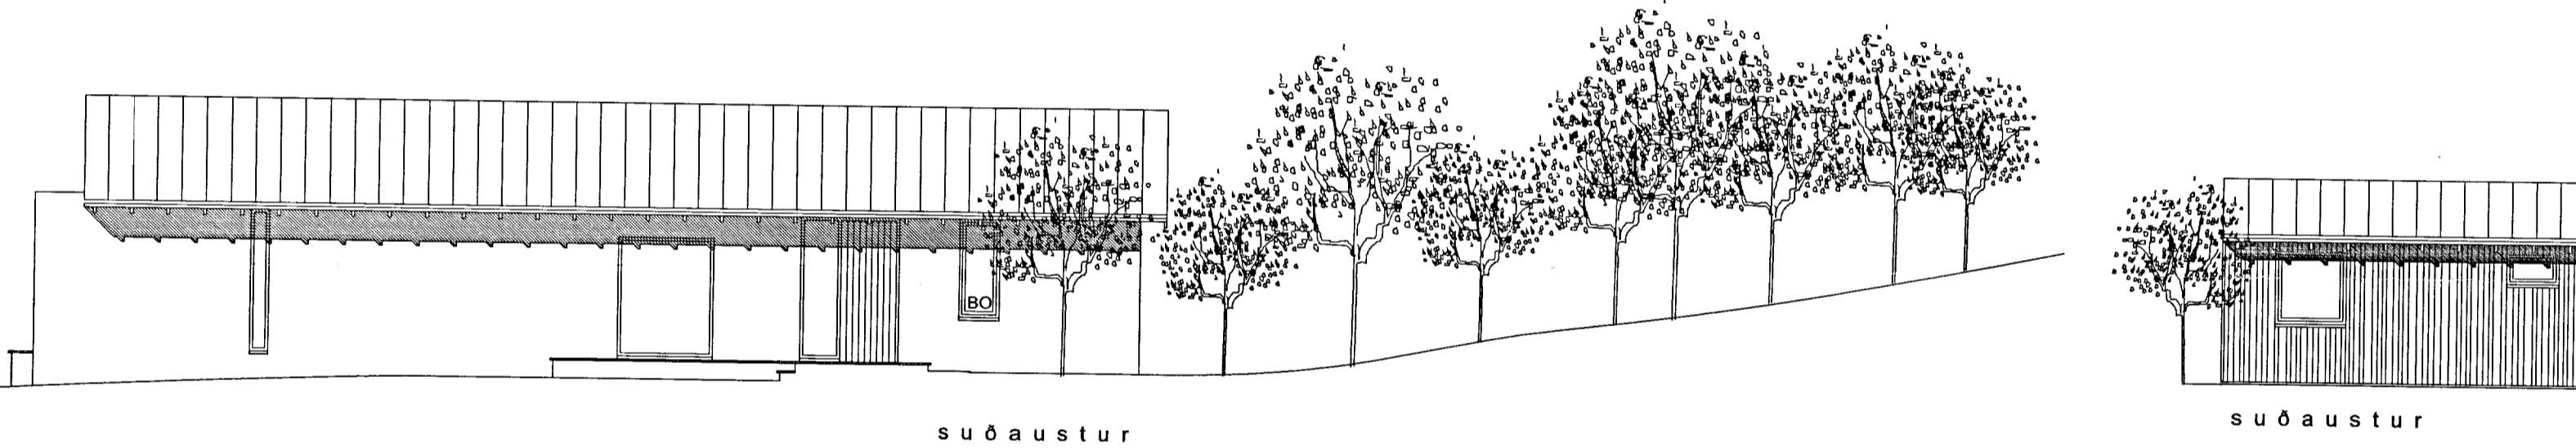


suðaustur


suðaustur

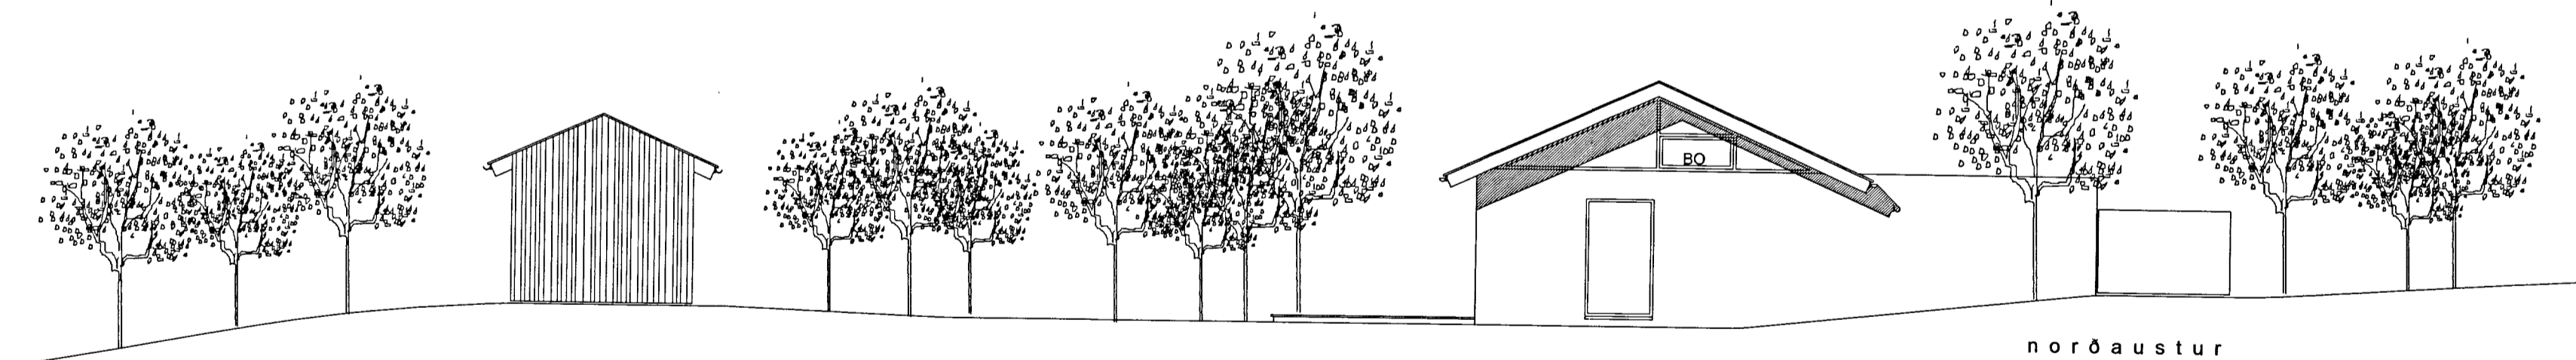

norðaustur

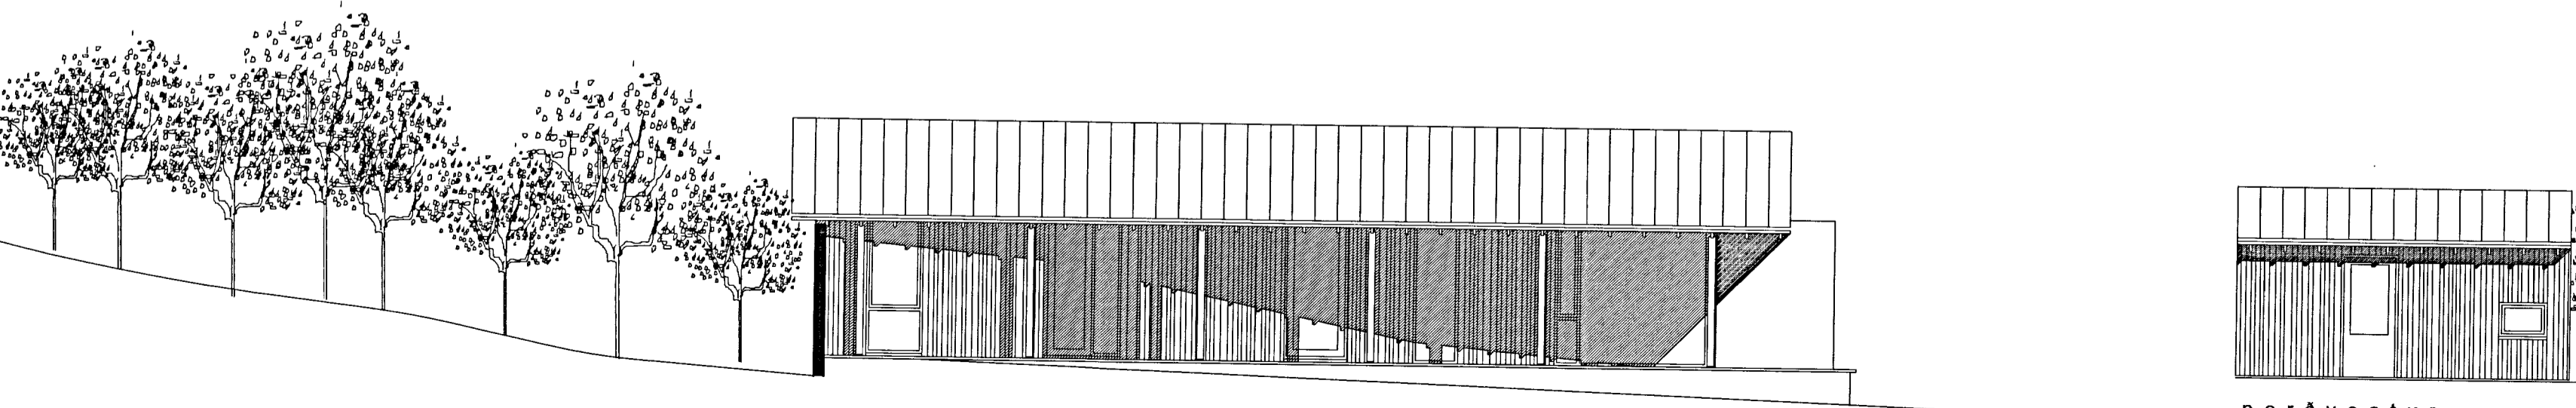

norðvestur

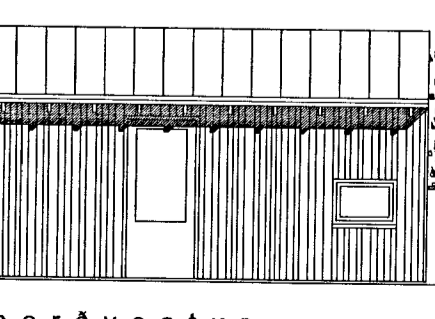

norðvestur

SAMÞYKKT
03.09.2012
Páll Ólafsson
Byggingarritari uppsv. Arnessýslu og Fláahf.

Endurskoðun:	Dags:	Tekni- Yfirf.
B:		
A:		

**KRISTÍNARBRAUT 7
EFRI REYKIR, BLÁSKÓGABYGGÐ**

LANDNÚMÉR: 199732
VERKKAUPI: Páll Ólafsson
KENNITALA VERKKAUPA: 250153-2289

BYGGINGARNEFNDARTEIKNING

EFNI: SNID OG ÚTLIT

MÆLIKVARDI: 1:100
FRUMSTÆRD BLADS: A2
TEIKNAD: ÓÓA
YFIRFARID: x
DAGSETNING ÚTGÁFU: 08.09.2012

VERKNR: 1220
TEIKN. NR: 103
ENDURSK.:



VA ARKITEKTAR

borgartún 6
105 reykjavík
kt: 450400-3510
sími: 530 6990
fax: 530 6991
vaarkitektar@vaarkitektar.is
www.vaarkitektar.is

Ólafur Ó. Axelsson
ÚTGEFANDI: ÓLAFUR Ó. AXELSSON KT: 041251-3019

Tekning þessi er gefin út af undirrituðum fyrir hönd eiganda höfundaréttar, VA Arkitektar ehf. Tekninguna má ekki afrita með neinum hætti, að hluta til eða í heild án skriflegs leyfis höfundar.