




MAR 2011
 05 JUN 2012
 Byggingarverkefni
 SVEINBJORN JONSSON

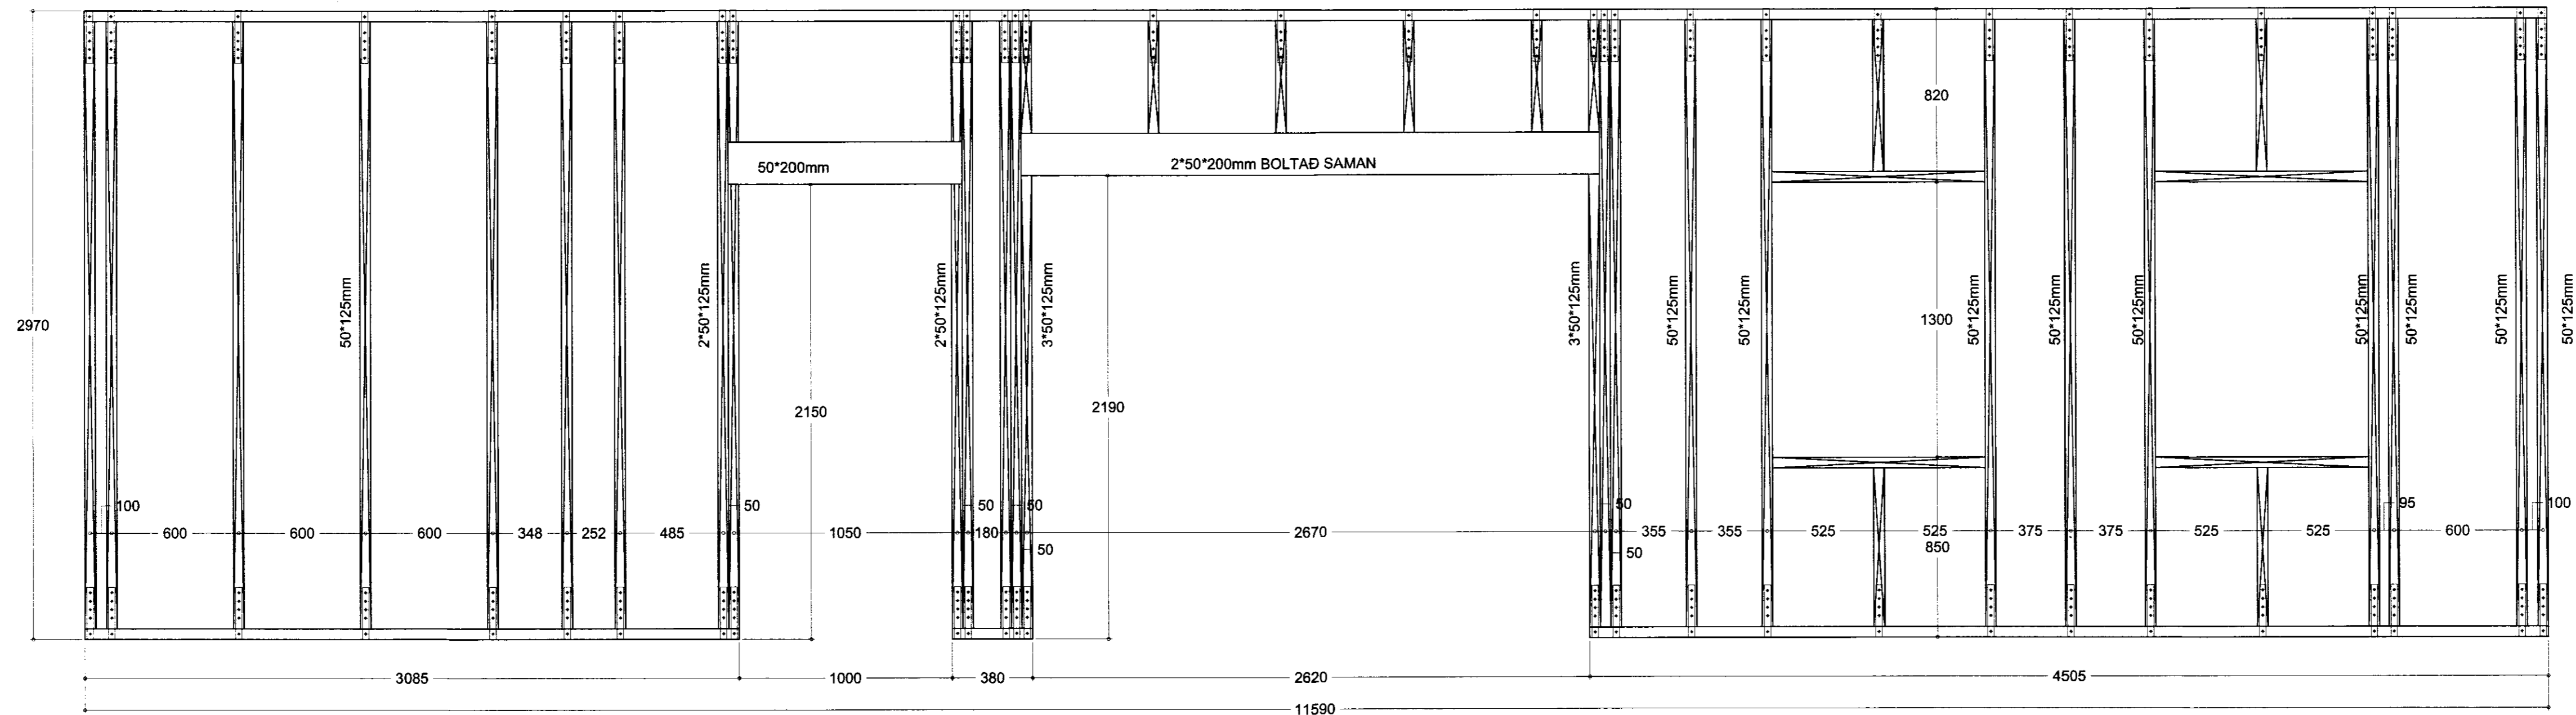


VEGGUR-V01

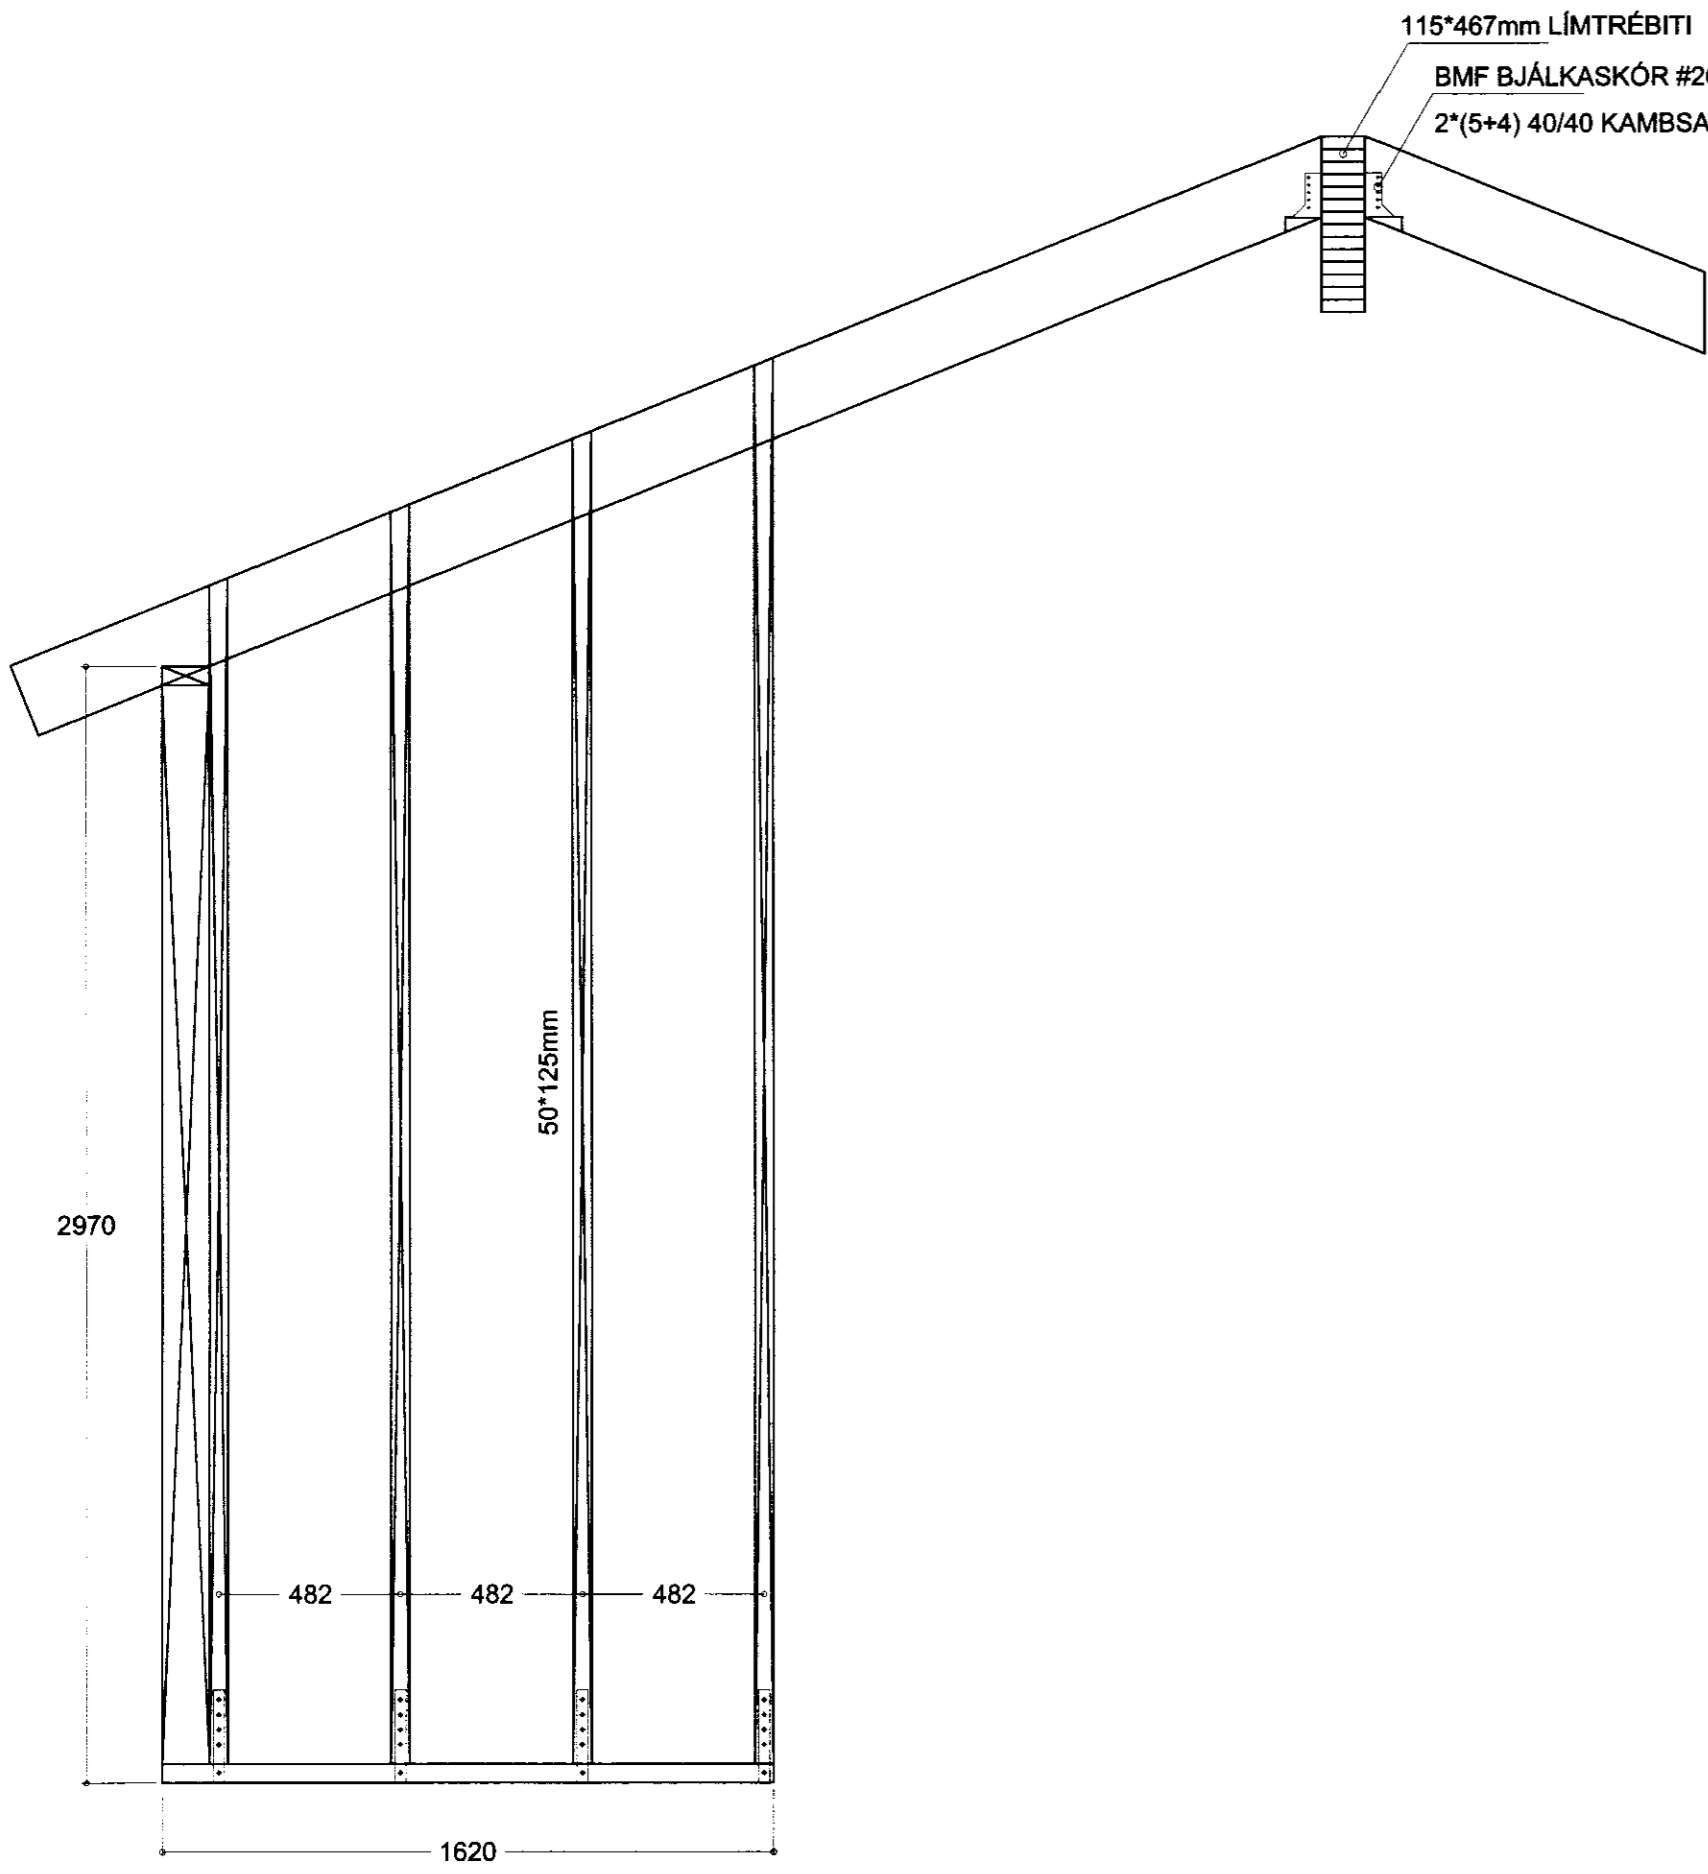

VEGGUR-V02

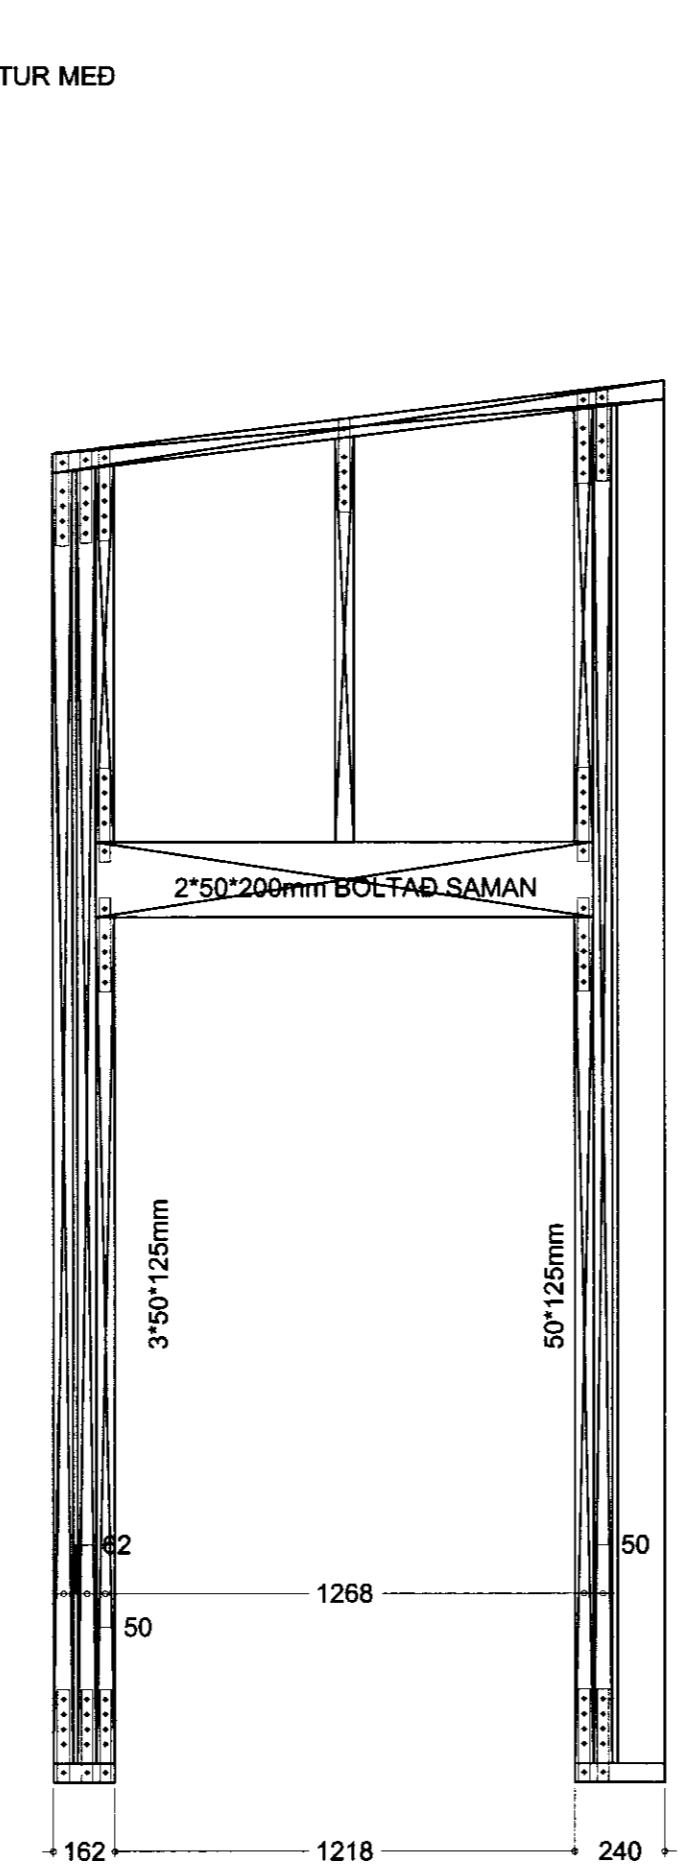

VEGGUR-V03

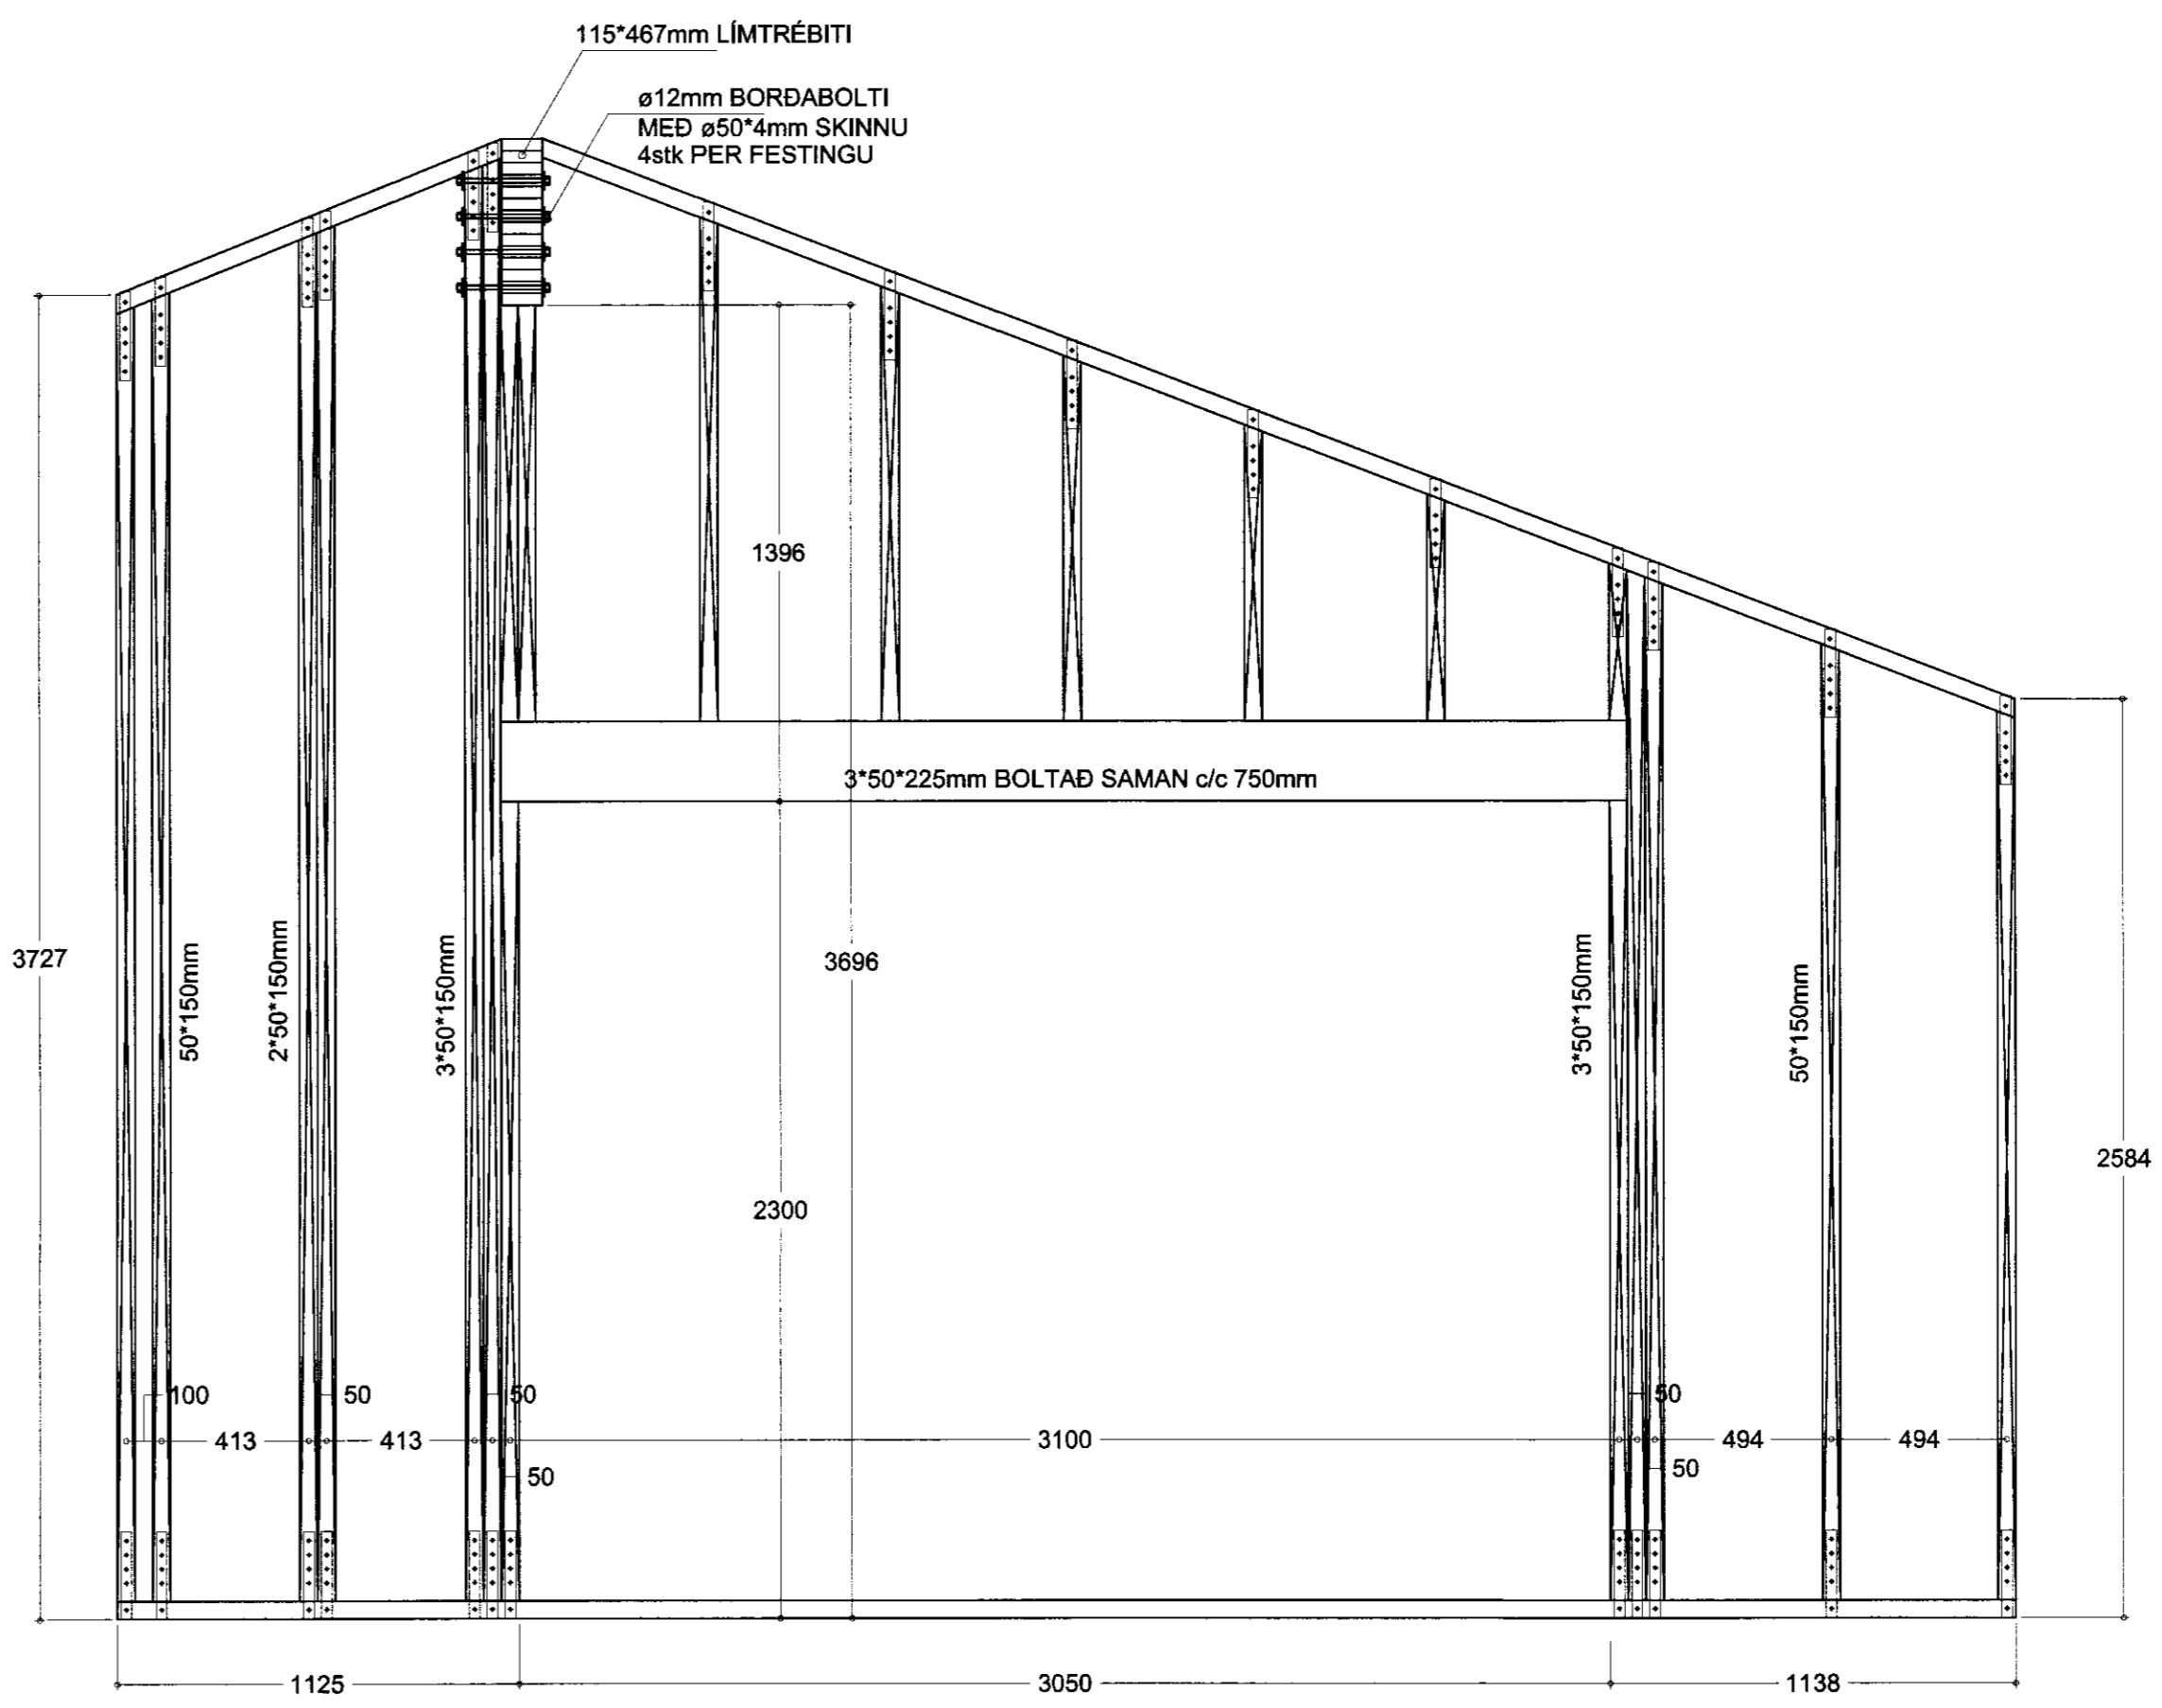

VEGGUR-V04

SKRIFRINGAR

ENDURSKOÐUN	DAGS.	TEIKNYFIRF.
H		
G		
F		
E		
D		
C		
B		
A		

VERKKAUPTI

VERKHEITI
LYNGHOLT 1, BLÁSKÓGABYGGÐ

EFTI
BURÐARÞOL, GRIND VEGGJA

VERKFRÆÐISTOFAN
möndull
 BRANNDIÓG 100 Reykjavík
 Sími 892-7891, kt. 591164-1139
 Síminn 578-1211
 Netfang sveitbjorn@mendull.is
 SVEINBJORN JONSSON
 Byggingaverkefningur

TEIKN
T-103

YFIRFARID
SVBJ

VERK NR/BLAÐ NR
2267 T-103


DAGS. DTGAFU
MARS 2011

KENNITALA DTGEFANDA
261254-7949

STÆRD
A1

ENDURSK.
A1

DTGEFID
 SVEINBJORN JONSSON

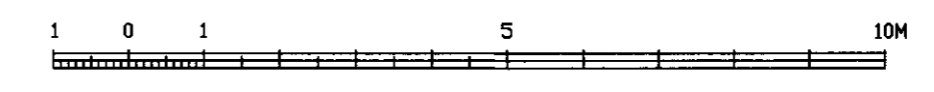

Tekning þessi er gefin út af undirrituðum fyrir hönd eignaða höfundarstíttar. Tekninguna má ekki afrita með neinum hætti, að hluta til eða í heild án skriflegs leyfis höfundar.