



ALLAR LAGNIR SKULU VERA 16MM HULDAR PP
 IDREGNAR MED 3X15^o PLASTEINANGRUBUM TAUGUM.
 MÁLSTR ROFA OG TENGLA SE 10A.
 HÆB ROFA OG TENGLA SE 10, TENGLAR STOFU HERB HJÓN H 20.
 ROFAR VID HJÓNARUM H 90.
 LOGNIN SE FRAGENGIN SAMKY KRÖFUM MAV.
 FRÁVIK SYND A TEIKN.

EINLÍNEMYND.

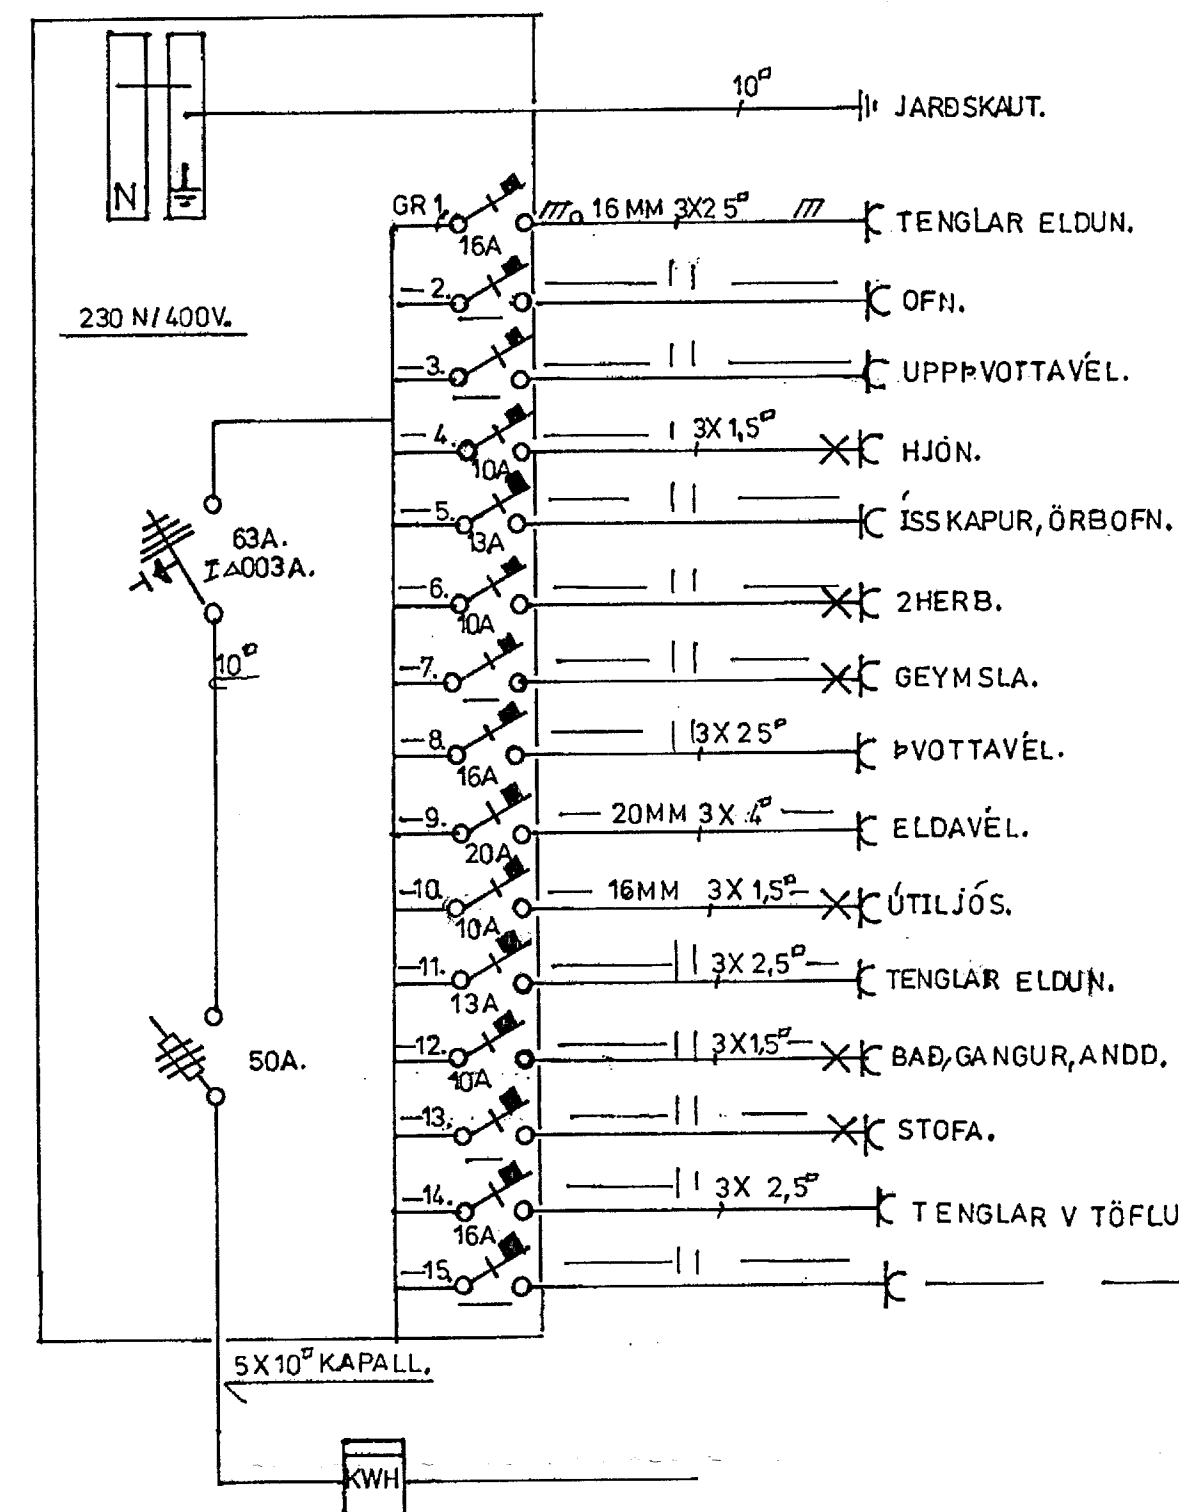

SNID.

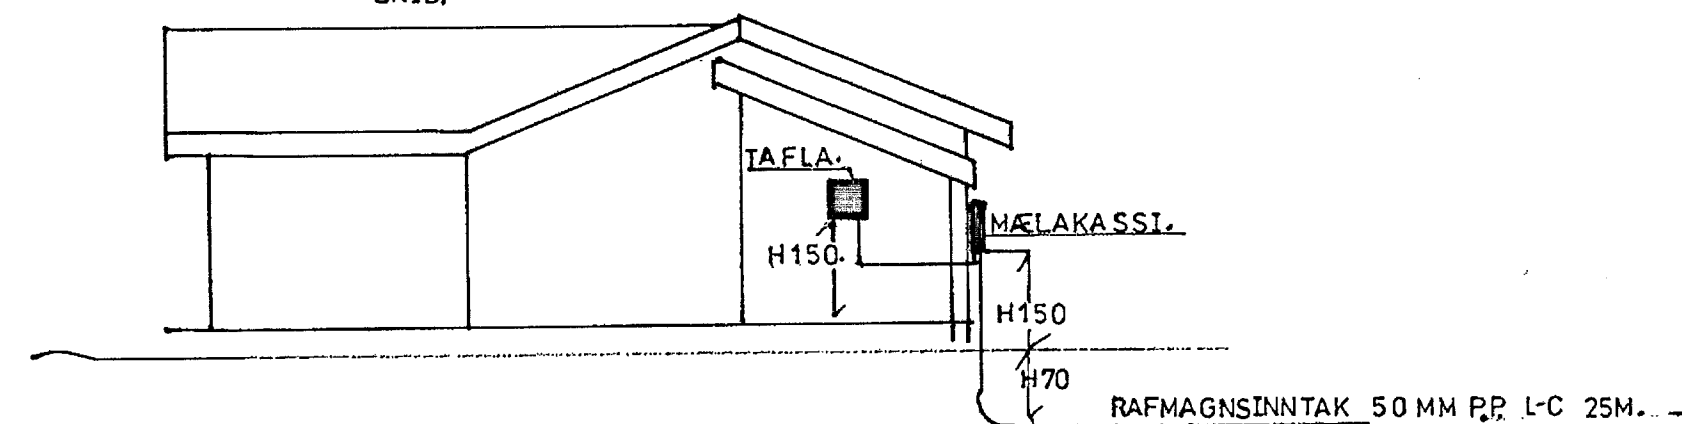

MÖTTEKID
 06 MAI 2013
 Guð Þósson
 Byggingarteknik og Flísar

J.P.J. LAUGARÁSI 1BISK, S-48 68984, 8937101.	
SUMARHÚS Í LAUGARÁSI LANGHOLT 3, EIGANDI PETUR SKARPHÉÐINSSON.	BL 1. TEIKN J.P.J.
R A F L Ö G N.	JAN 2013. LNR 210072
SAMÞ: <i>Jens Peter Johannsson</i>	NR 22.