

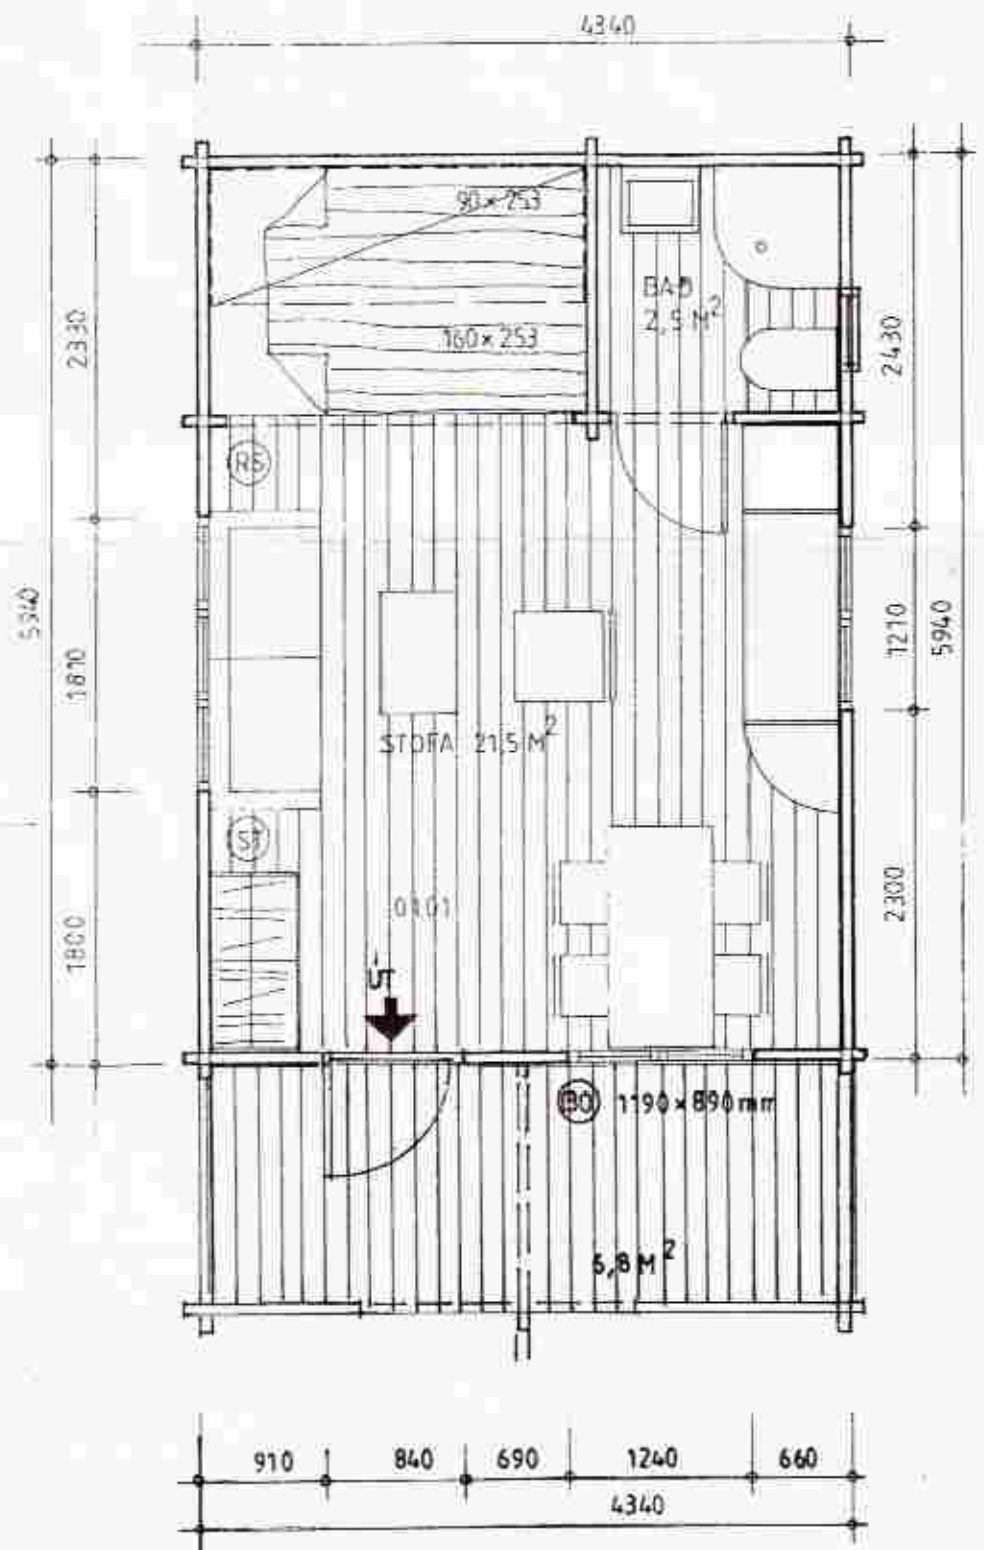
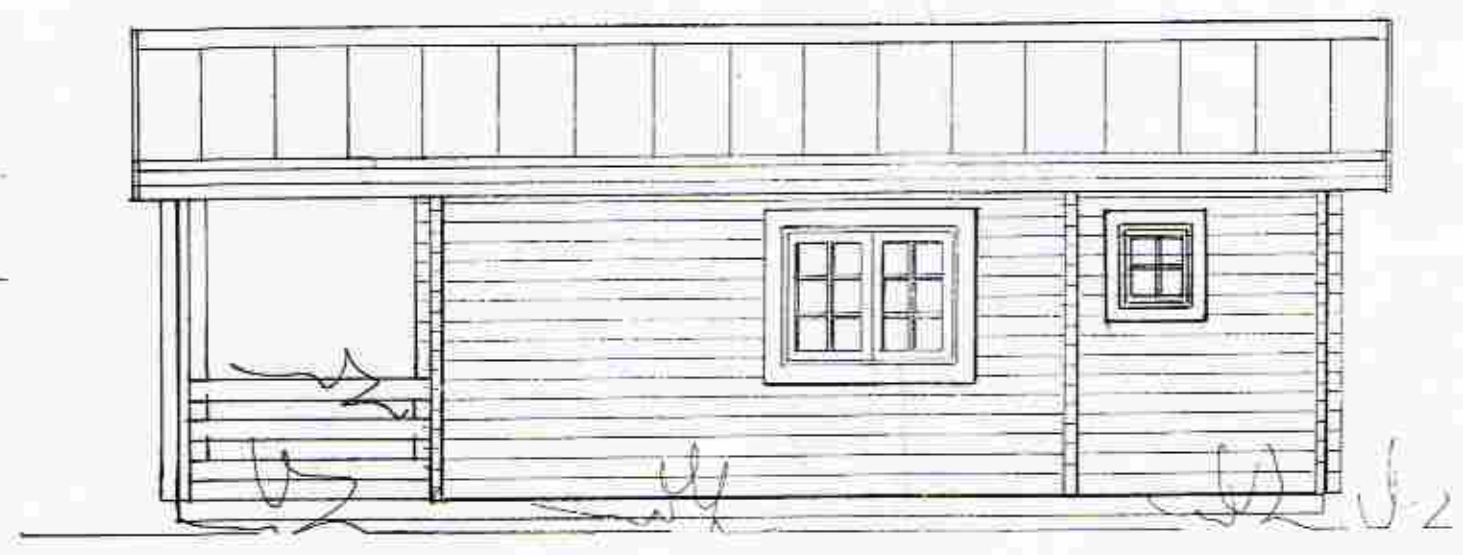
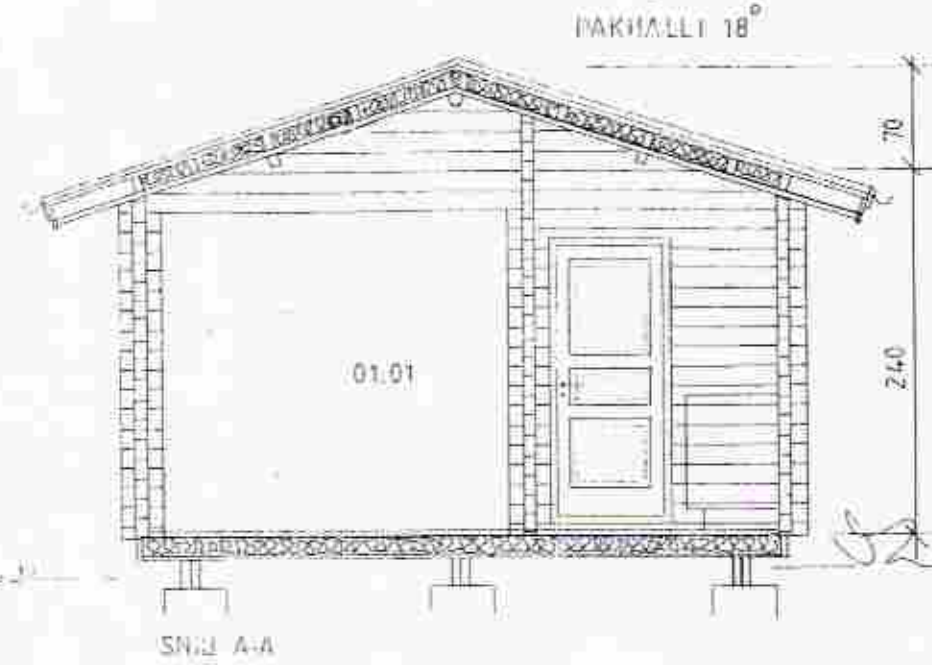


SAMPYKKT
09 JUNI 2011
Daniel Daniélfsson
Byggingarfráttu úppv. Ársskýtingu Flóða.

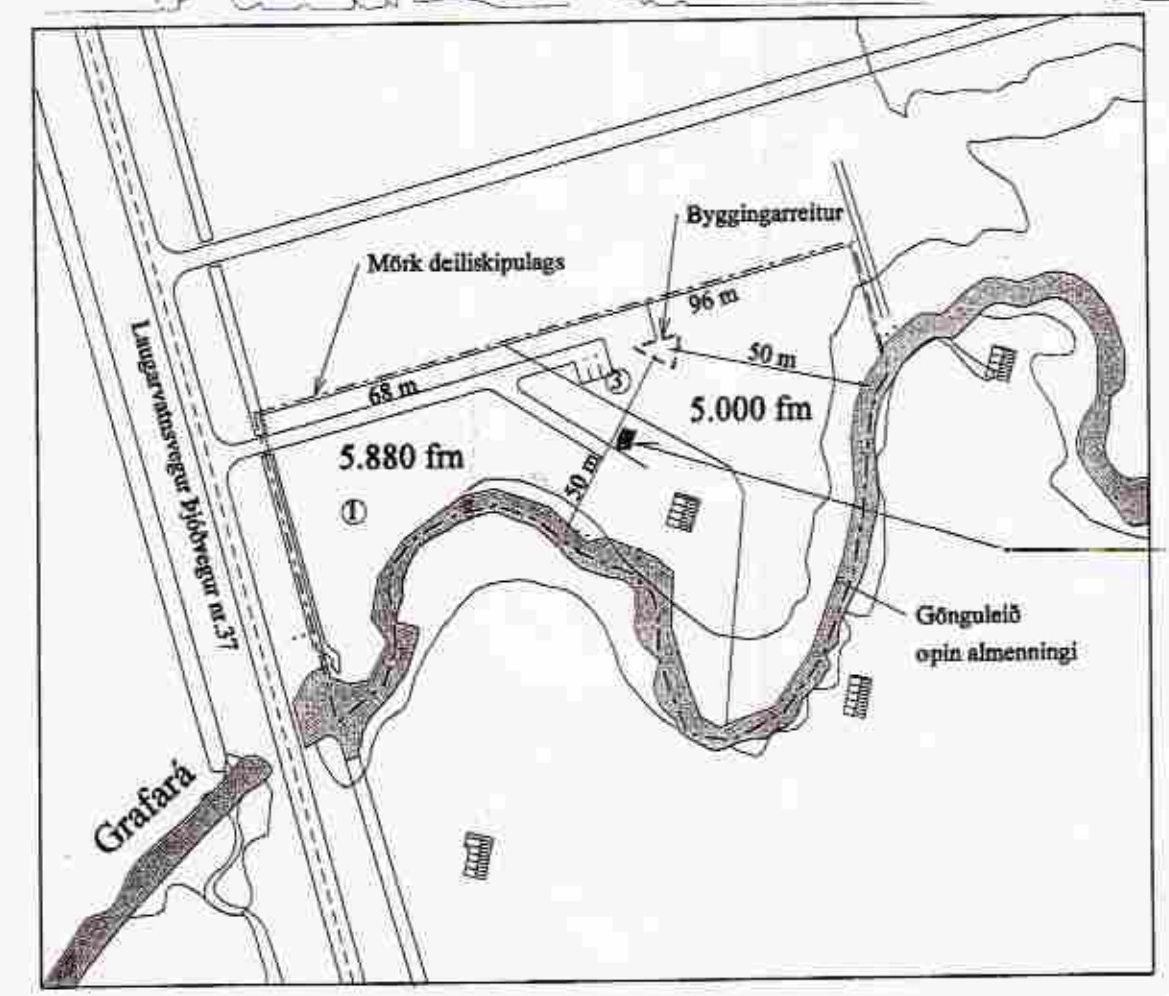

490x590

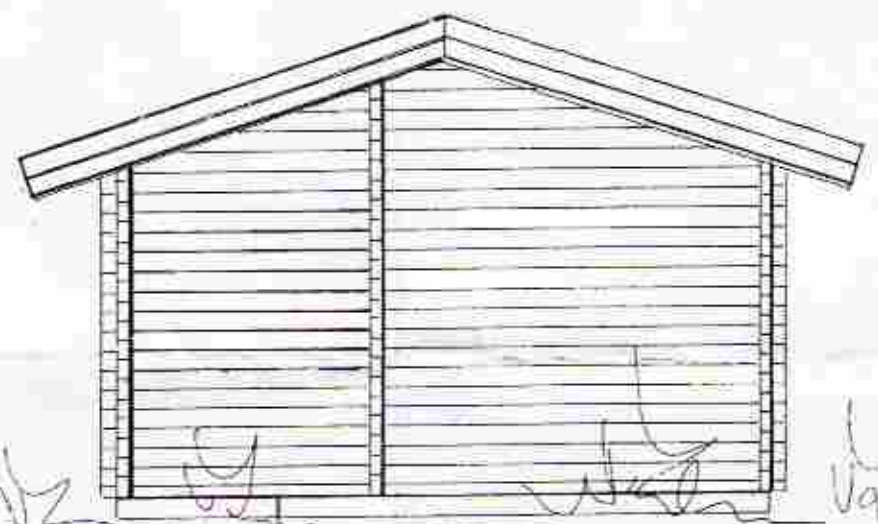

GESTAÐÚS 25 M2
LÆKJARHVAMMUR
LÓÐ 167917
5.880 M2
BLÁSKÓGABYGGÐ

2011-05-25
EIG. DANIEL DANÍELSSON KT.270550-2319
GRUNNMYND, SNID OG ÚTLIT MKV 1:50
AFSTÖÐUMYND
Jóhannes Pétursson 010448-3959 S - 567-5107
Sigurður Sigurðsson 021146-2349 S -566-6613 695-3002
sigsig@husa.is
johp@isholf.is

GESTAÐÚS 25M2: BYGGT ÚR TIMBRI (FARANLÆGT TIMBURHÚS).
UNDIRSTÖÐUR ERU FORSTBYPTAR. DREGARAR 2X48X198MM, GÓLFBITAR
48X148MM, EINANGRUN 100MM STEINULL. GÓLFKLÆÐNING 21MM.
ÚTVEGGIR 70X140MM NÓTABIR BJÁLKAR. GLUGGAR ERU ÚR FURU MED
TVÖPÓLDU GLERI. ÞAKBITAR 60X140MM, ÞAKKLÆÐNING, LEKTUR 48X98MM,
95MM STEINULL, ÞAKPAPPÍ OG BÁRUSTÁL.
SJÁ NÁNAR VERKFR. TEIKNINGAR.

ABS teiknistofa 566-6613, 567-5107. Nr.1