

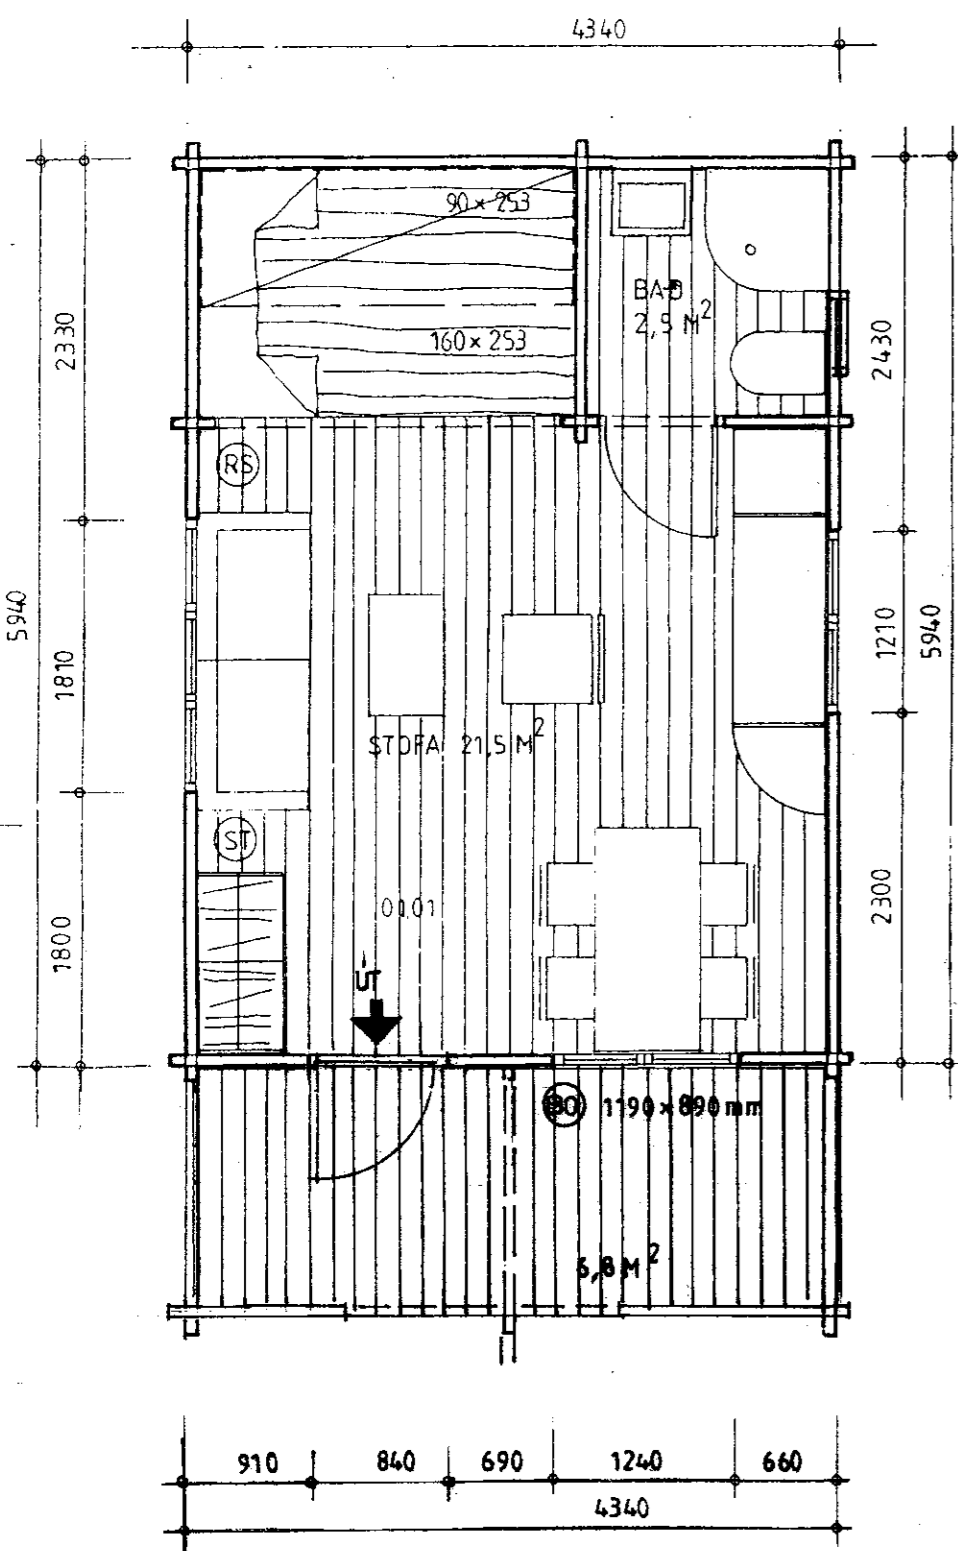
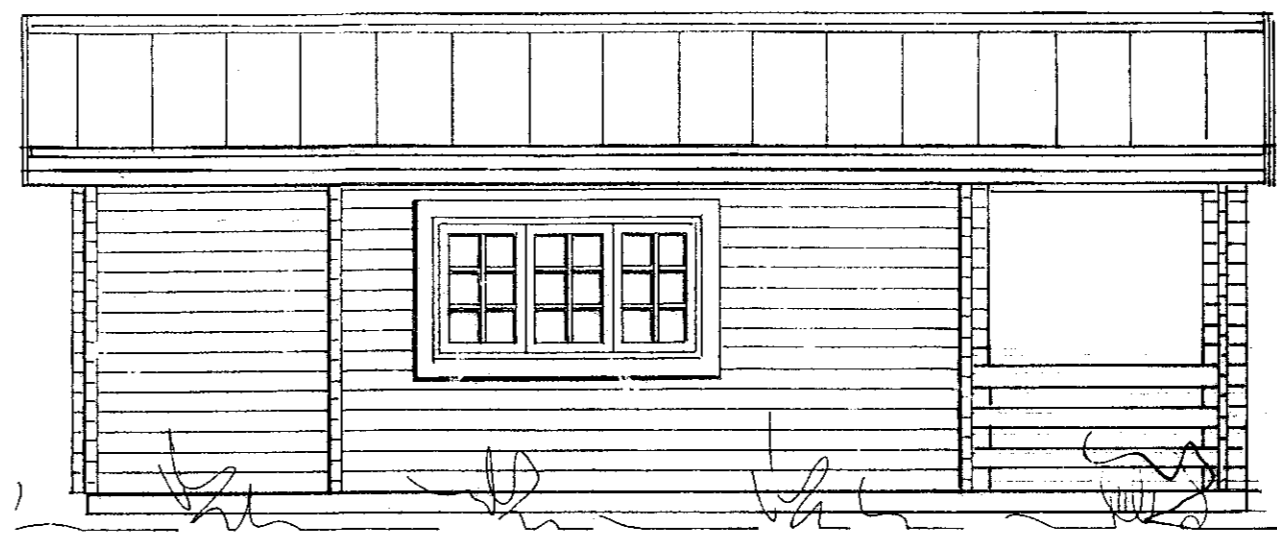
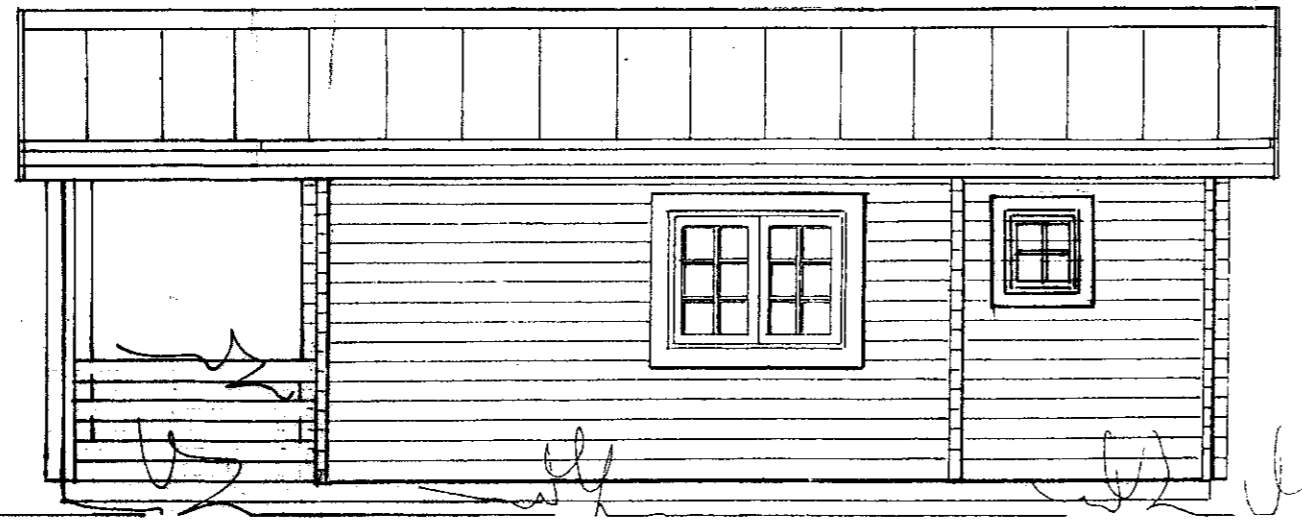
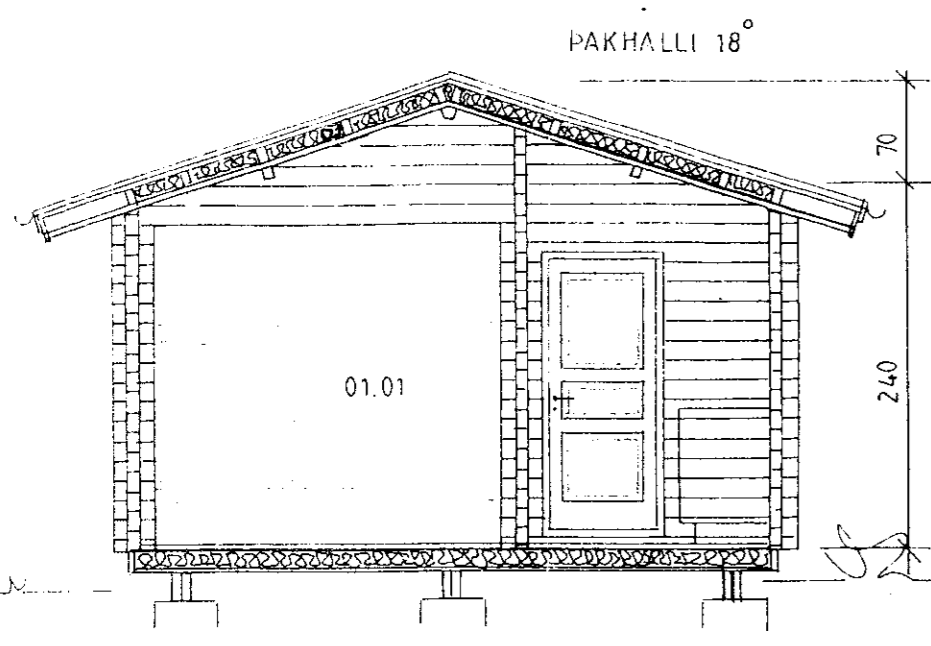
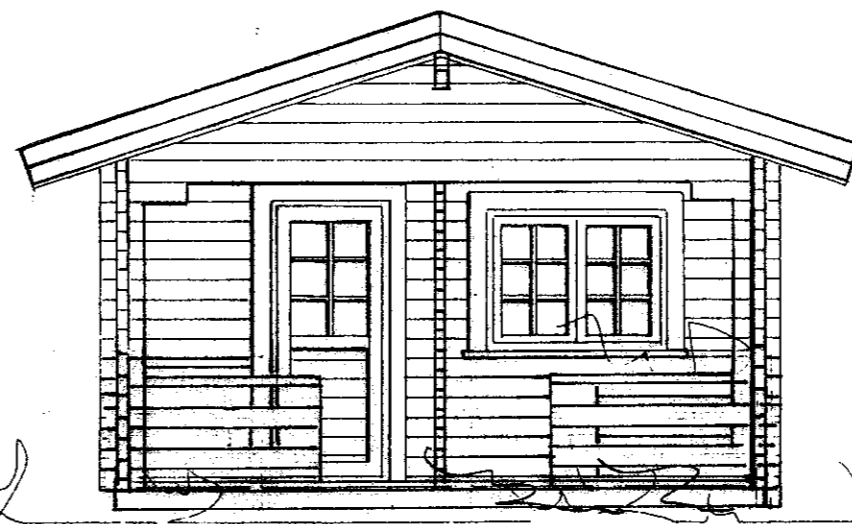


3215

SAMPYKKT
09 JUNI 2011
Byggingafrúni uppsýr, Ámættislylu og Flóahfr.

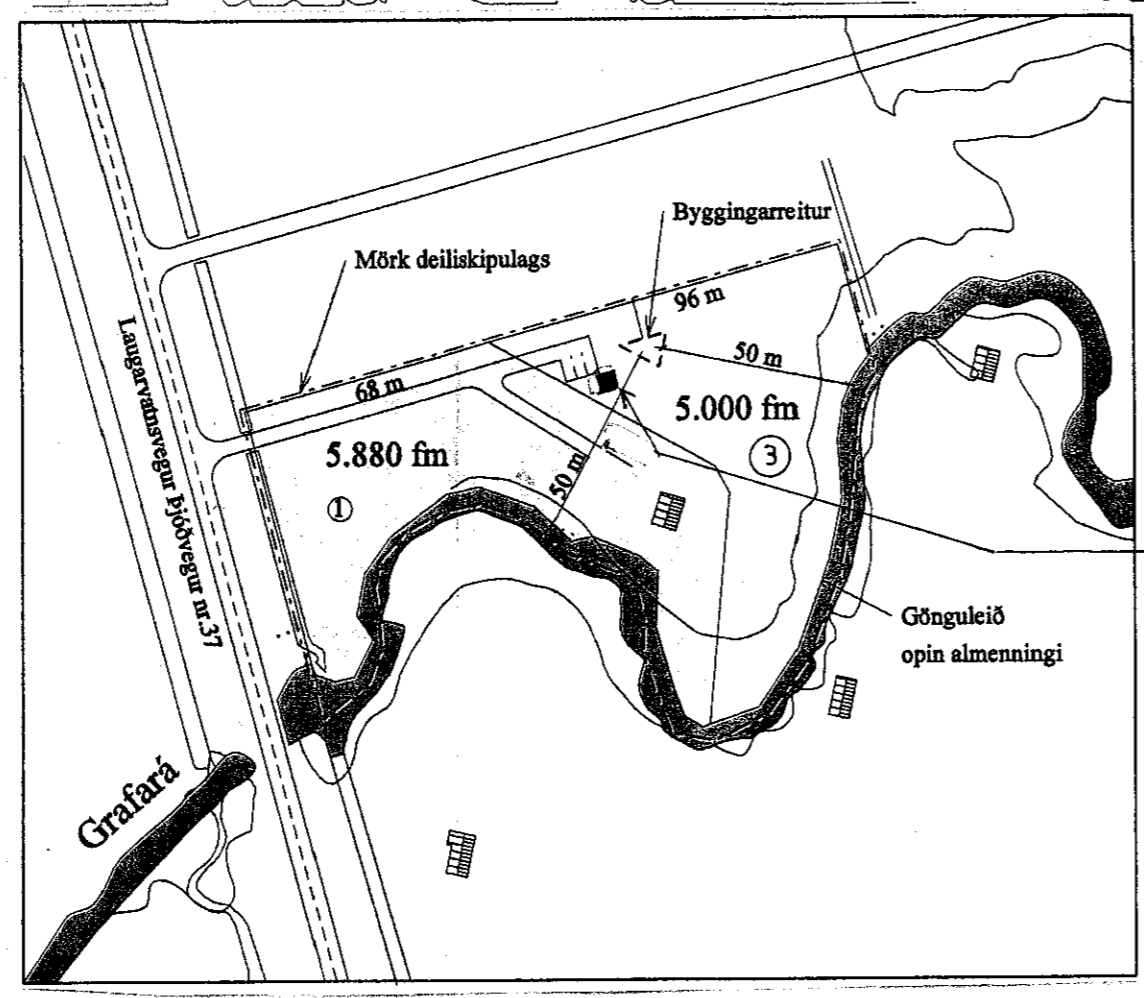

490x590

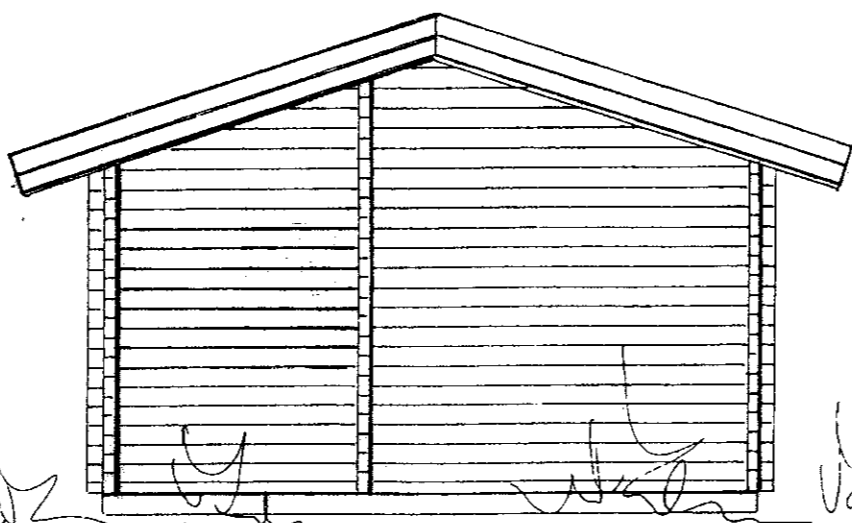

GESTAHÚS 25 M2
LÆKJARHVAMMUR
LÓÐ 216467
5.880 M2
BLÁSKÓGABYGGÐ

2011-05-25 Bf. 2011-06-14 JP/SS
EIG. DANIEL DANIELSSON KT.270550-2319
GRUNNMYND, SNÍÐ OG ÚTLIT MKV 1:50
AFSTÖÐUMYND
Jóhannes Pétursson 010448-3959 S - 567-5107
Sigurður Sigurðsson 021146-2349 S - 566-6613 695-3002
sigsig@husa.is
johp@isholf.is

- (B) = BJÖRGUNARÖP
- (RS) = REYKSKYNJARI
- (ST) = SLÖKKVIÐEKI

GESTAHÚS 25M2: BYGGT ÚR TIMBRI (FÉRANLEGT TIMBURHÚS).
UNDIRSTÖÐUR ERU FORSTEYPTAR. DREGARAR 2X48X198MM, GÓLFBITAR
48X148MM, EINANGRUN 100MM STEINULL. GÓLFKLÆÐNING 21MM.
ÚTVEGGIR 70X140MM NÓTADIR BJÁLKAR. GLUGGAR ERU ÚR FURU MEÐ
TVÖFÖLDU GLERI. ÞAKBITAR 60X140MM, ÞAKKLÆÐNING, LEKTUR 48X98MM,
95MM STEINULL, ÞAKPAPPI OG BÁRUSTÁL.
SJÁ NÁNAR VERKFR. TEIKNINGAR.

ABS teiknistofa 566-6613, 567-5107. Nr.1