



VIÐBYGGING

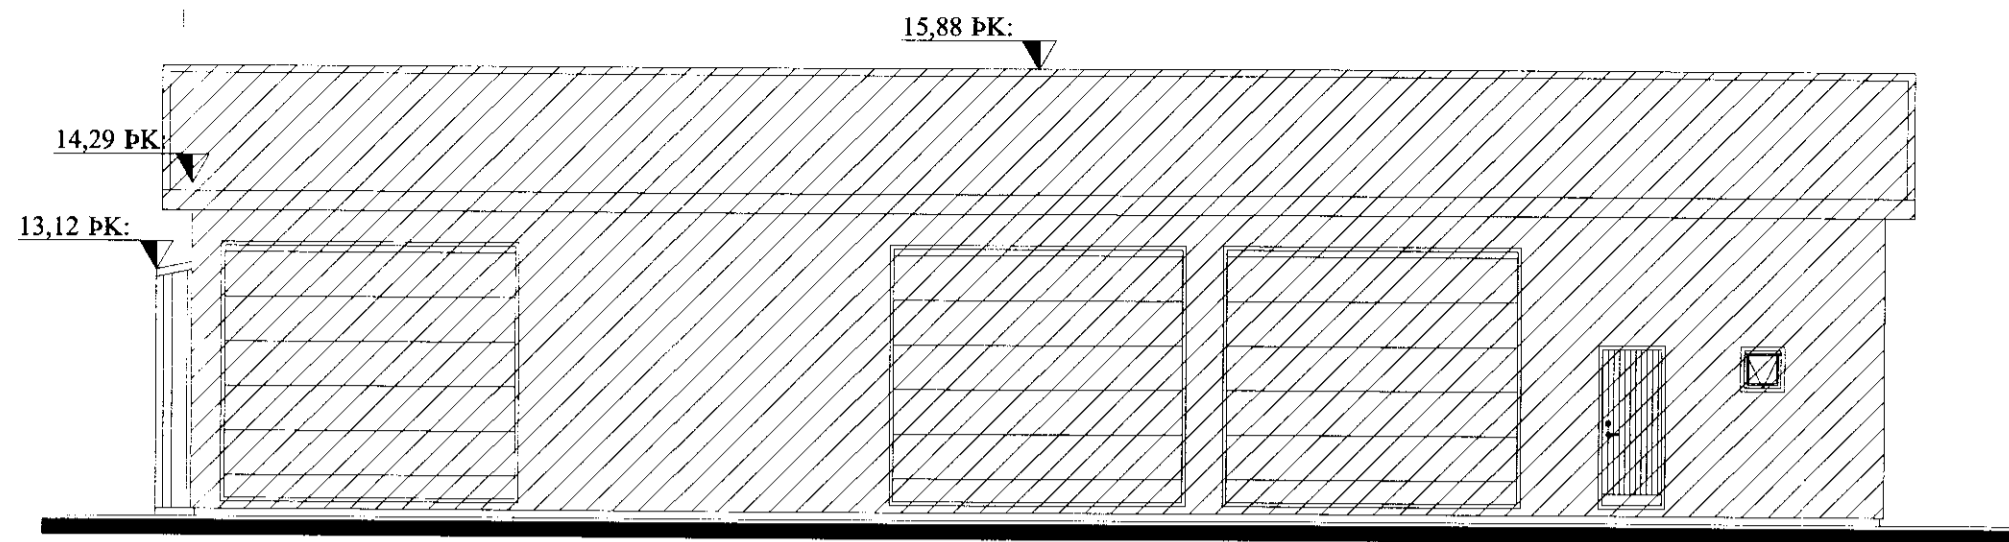

VESTUR


VIÐBYGGING

SAMPYKKT
 27 MAJ 2010
Bent Larsen Fróðason
 Byggingafulltrúi uppsv. Amessýslu og Flóahf.

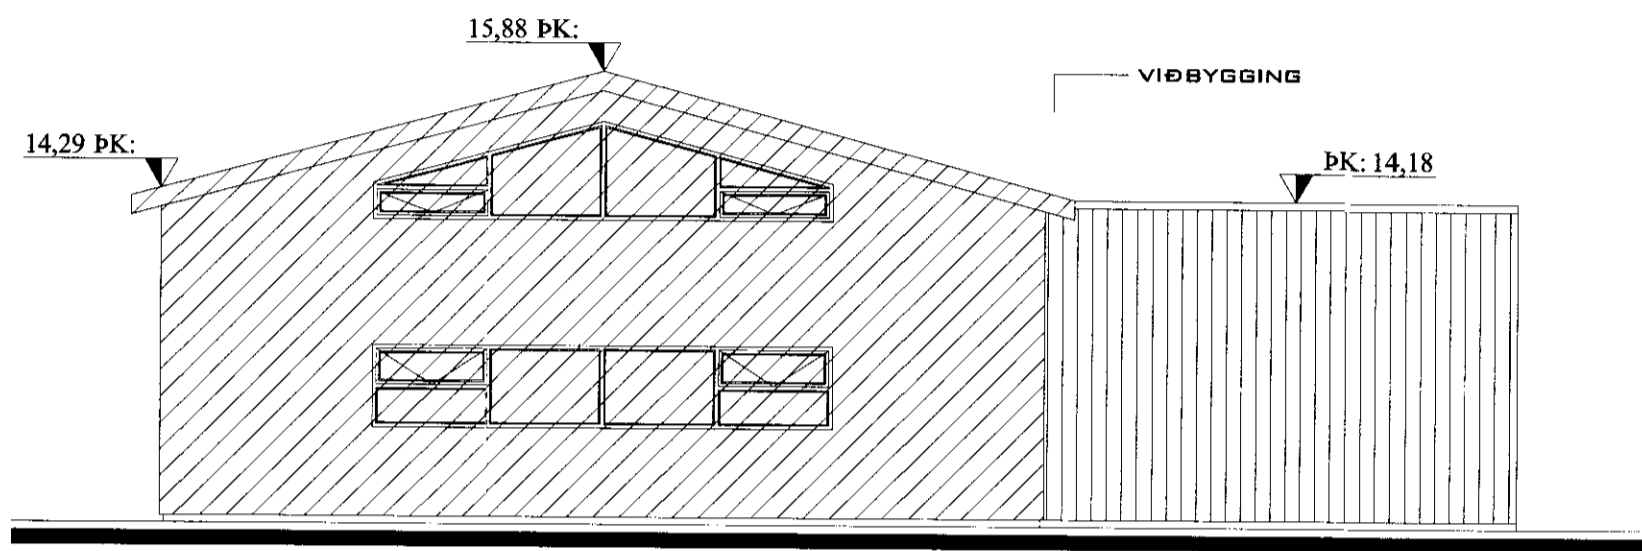


SUÐUR

VIÐBYGGING

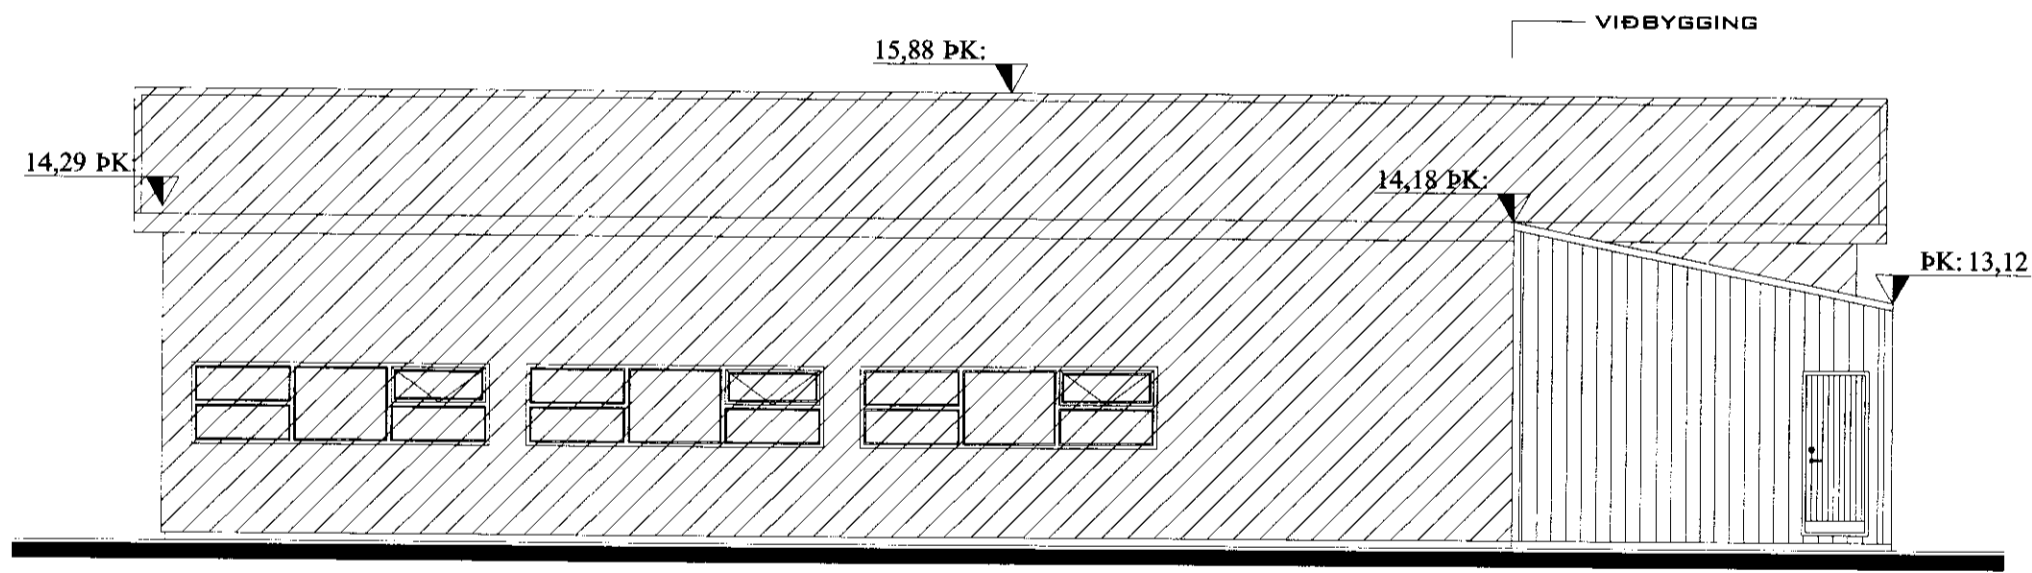

AUSTUR

VIÐBYGGING

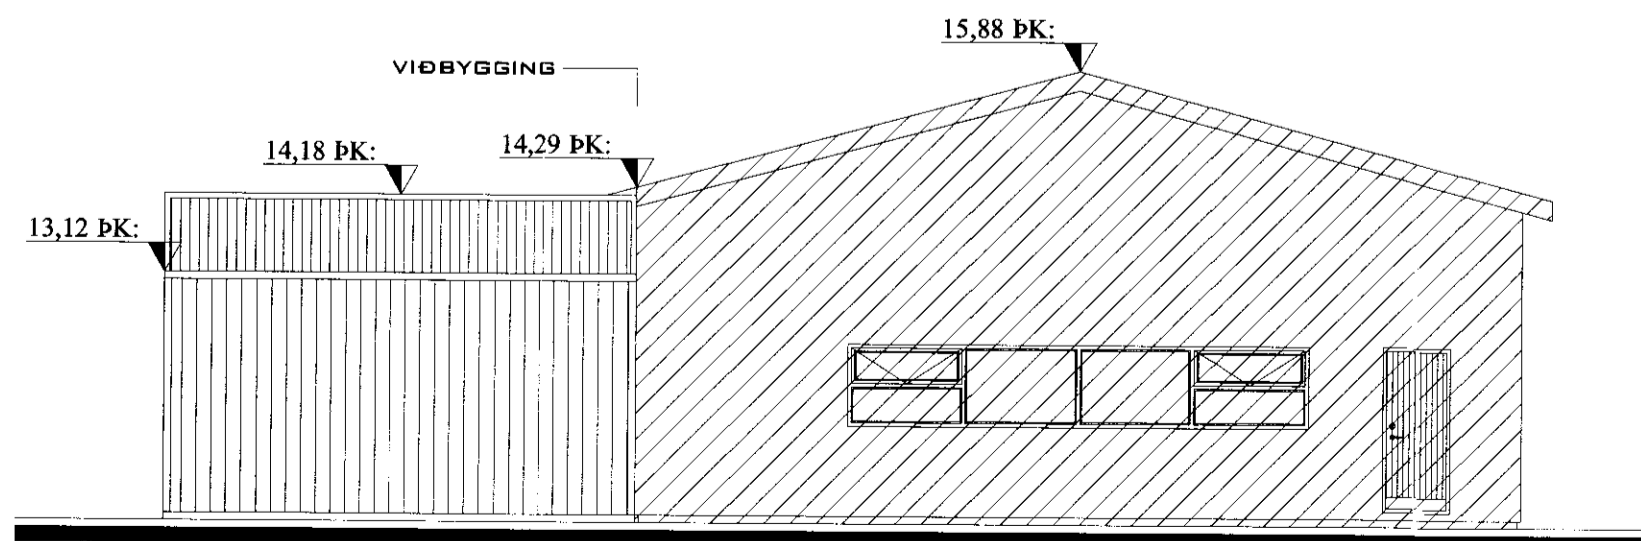

NORÐUR

VIÐBYGGING

VERK:	Lindarskógur 10 - viðbygging 801 Bláskógabyggð	TEIKN NR.:	100
HLUTI:	Aðalteikningar Útlit	KVARDI:	1:100
DAGS:	05.12.09	TEIKN:	BL
ISAMP:	040546-2009	NR.:	01 037
Bent Larsen Fróðason Fellskot 2 801 Bláskógabyggð Símar: 844-7699 - 486-8855 E-mail: bentlarsen77@hotmail.com			