




Samþykkt
16 MAÍ 2006

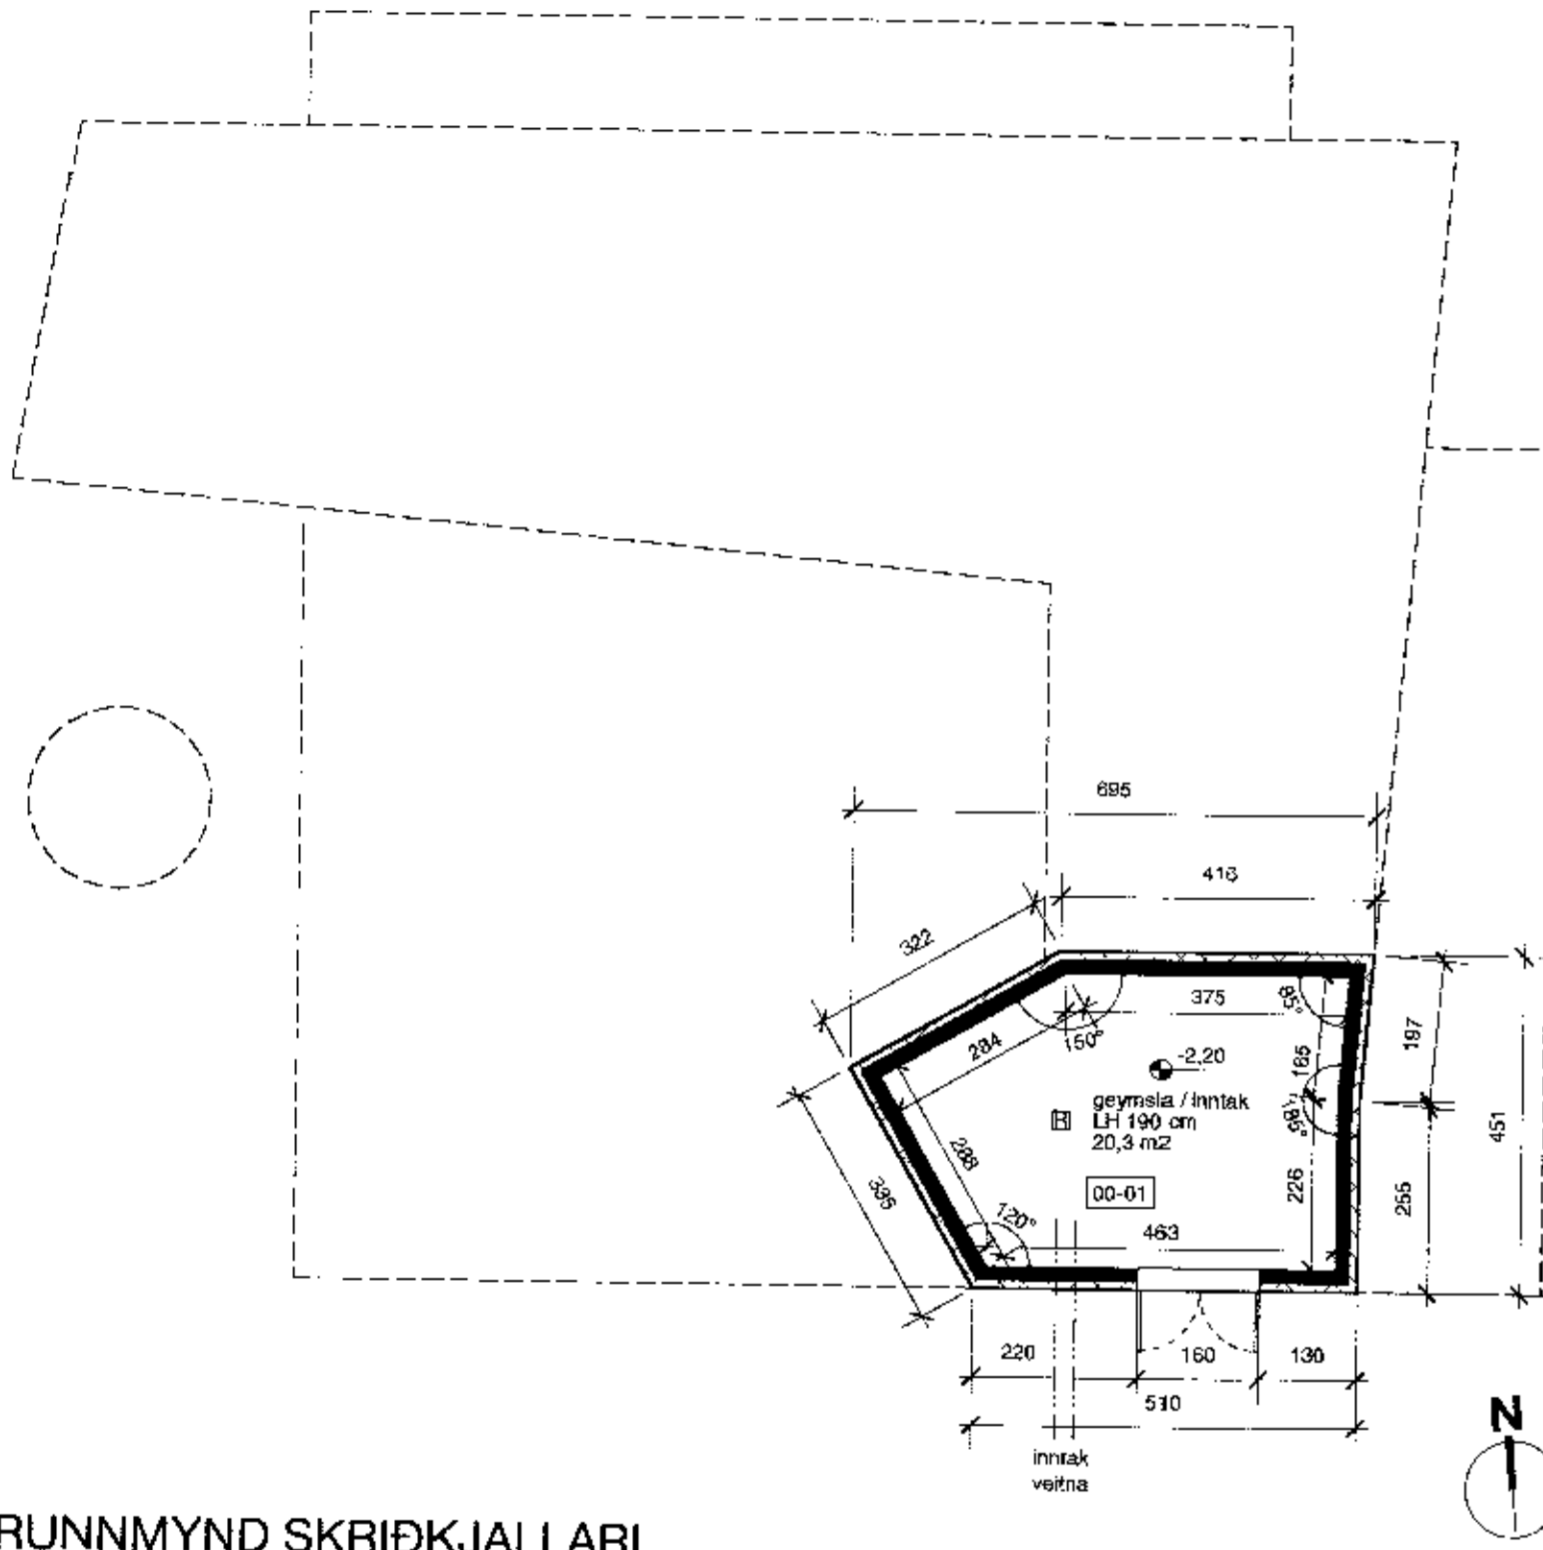

GRUNNMYND SKRÍÐKJALLARI
1:100

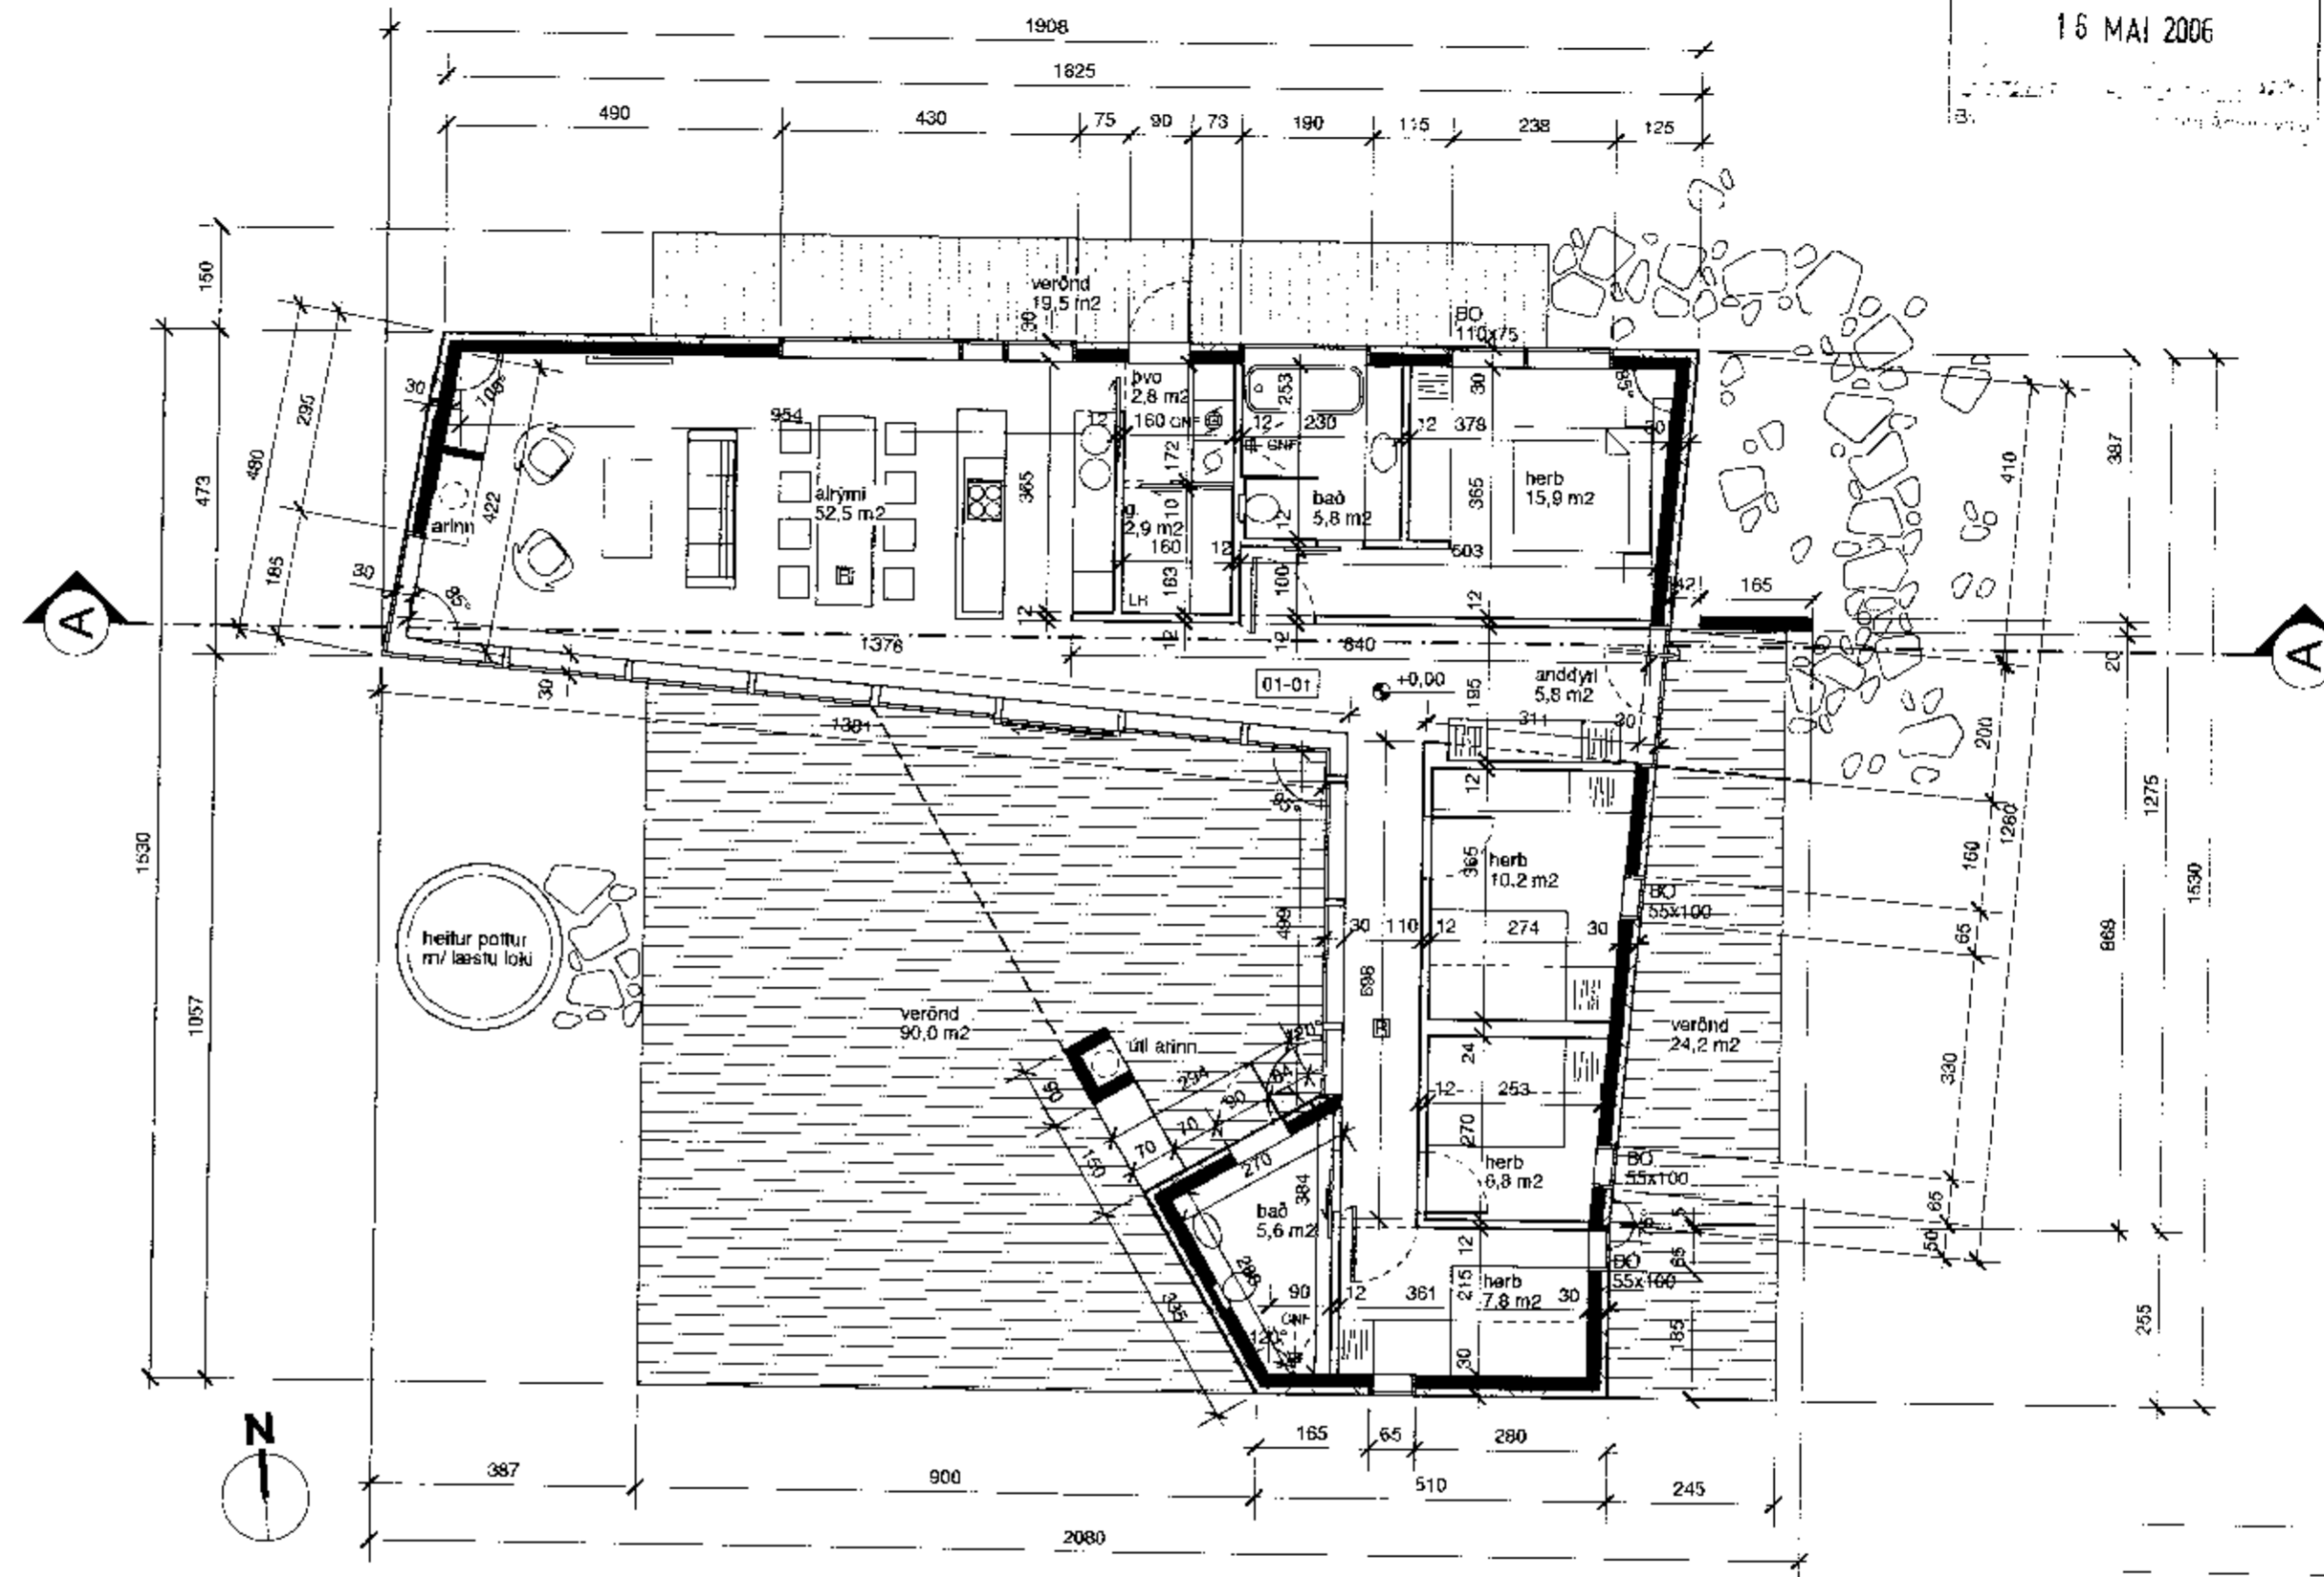

GRUNNMYND ADALHÆÐ
1:100

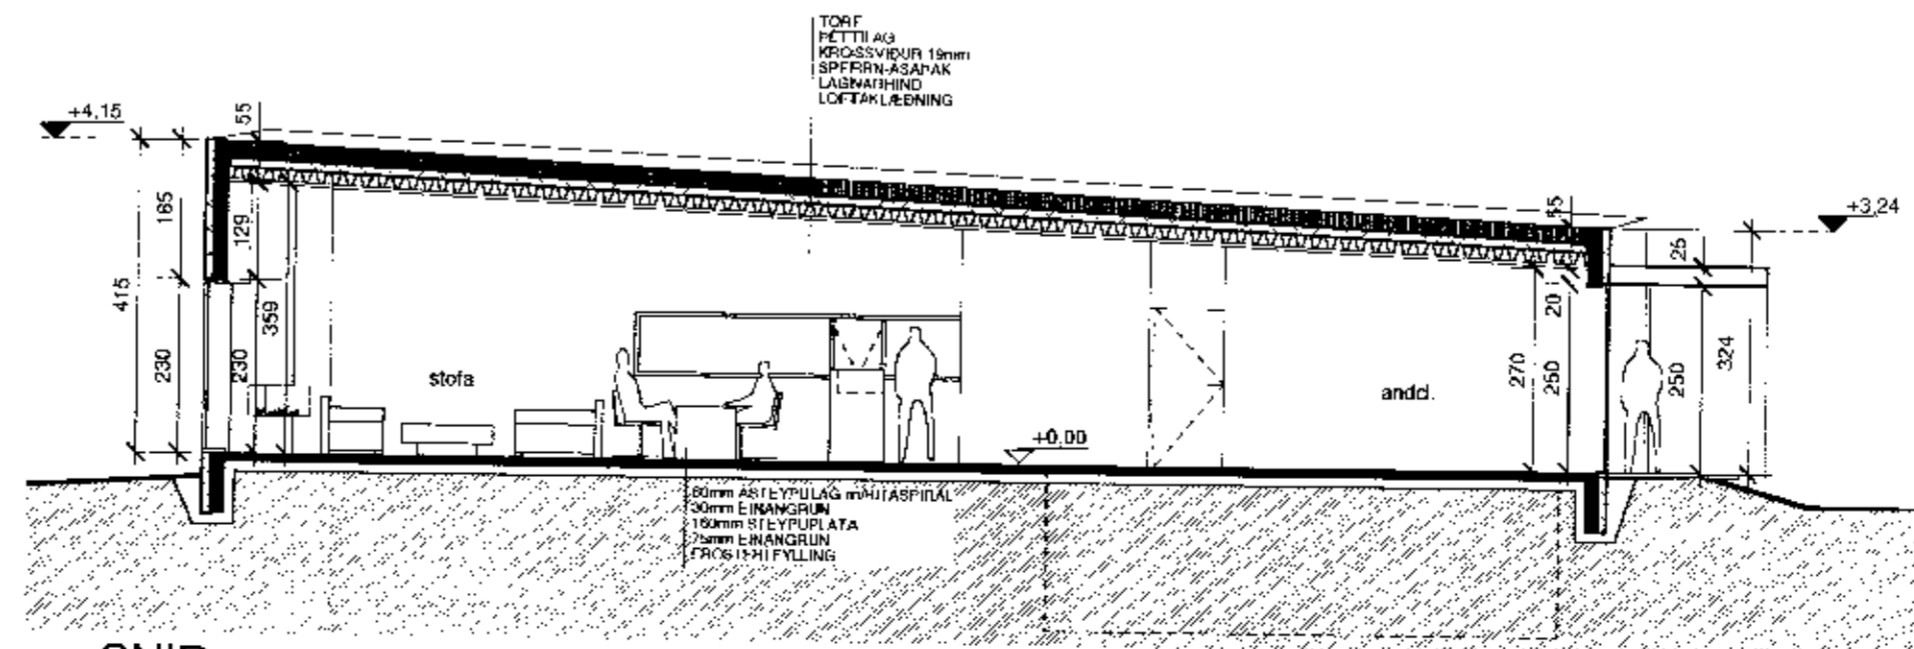

SNÍÐ
1:100

A-A

MÍÐHÚS A

grunnmyndir - snið teikning
1:100 mkv.
21/04/06 dags.

pálmar kristmundsson arkitekt
0804555269

PK ARKITEKTAR
Lynghóls 4 Reykjavík 110
+(354) 551 8050 sími
+(354) 551 8077 fax
palmar@pk.is email

verk teikn. breyt.