




Gólf grunnmynd  
M=1:100

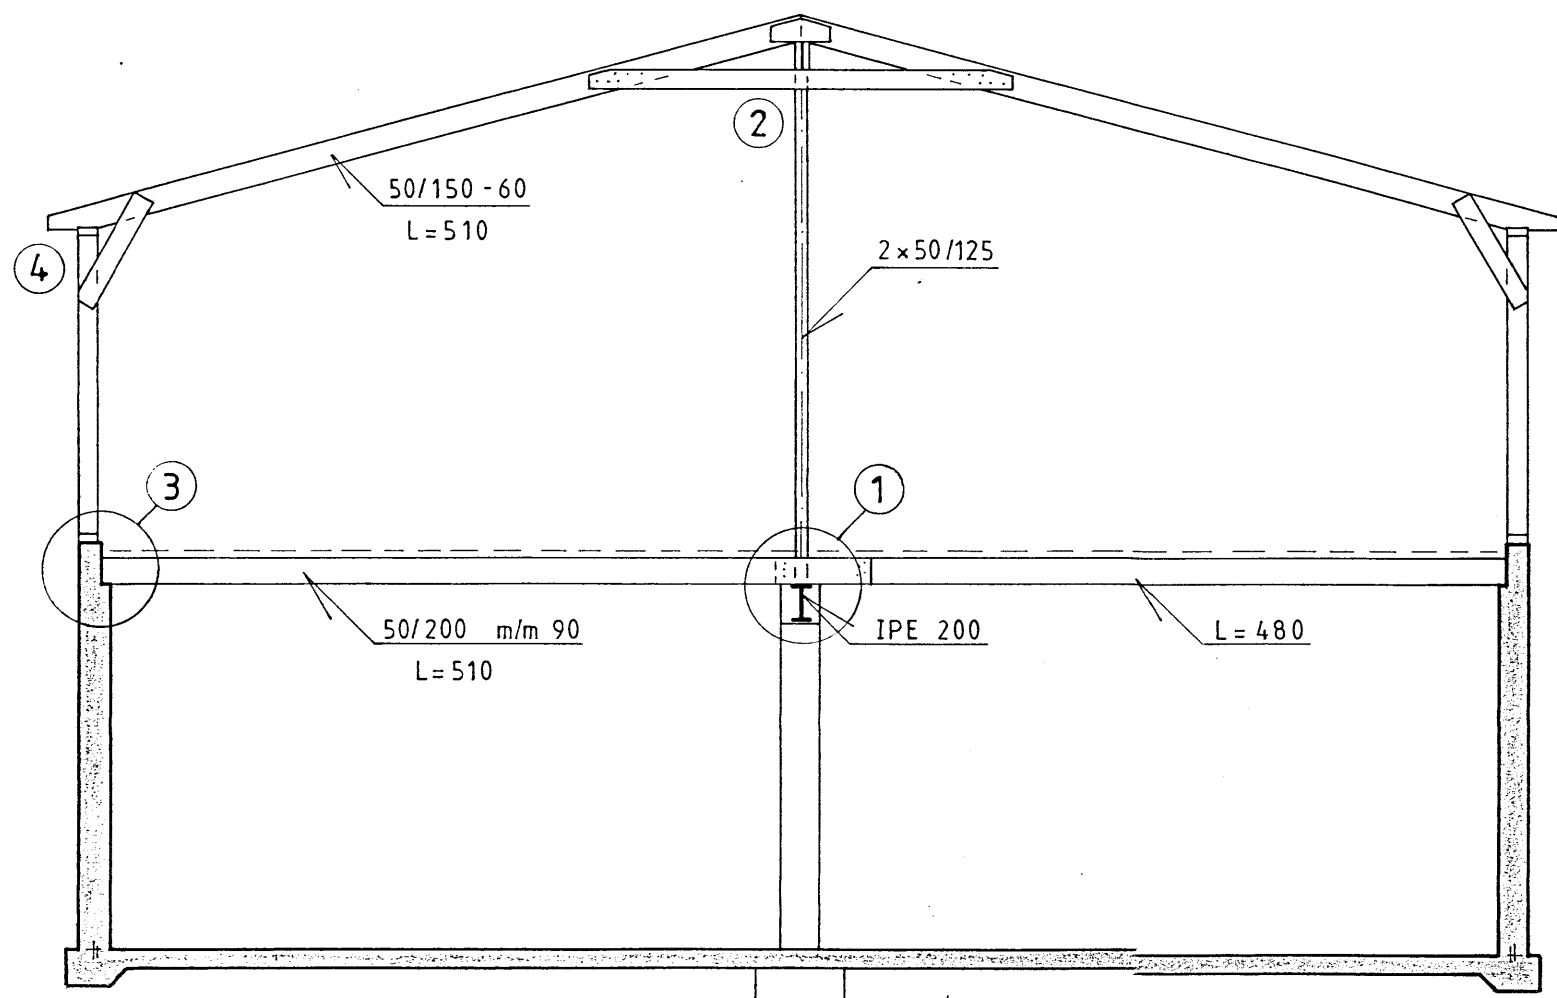


Þversnid  
M=1:50

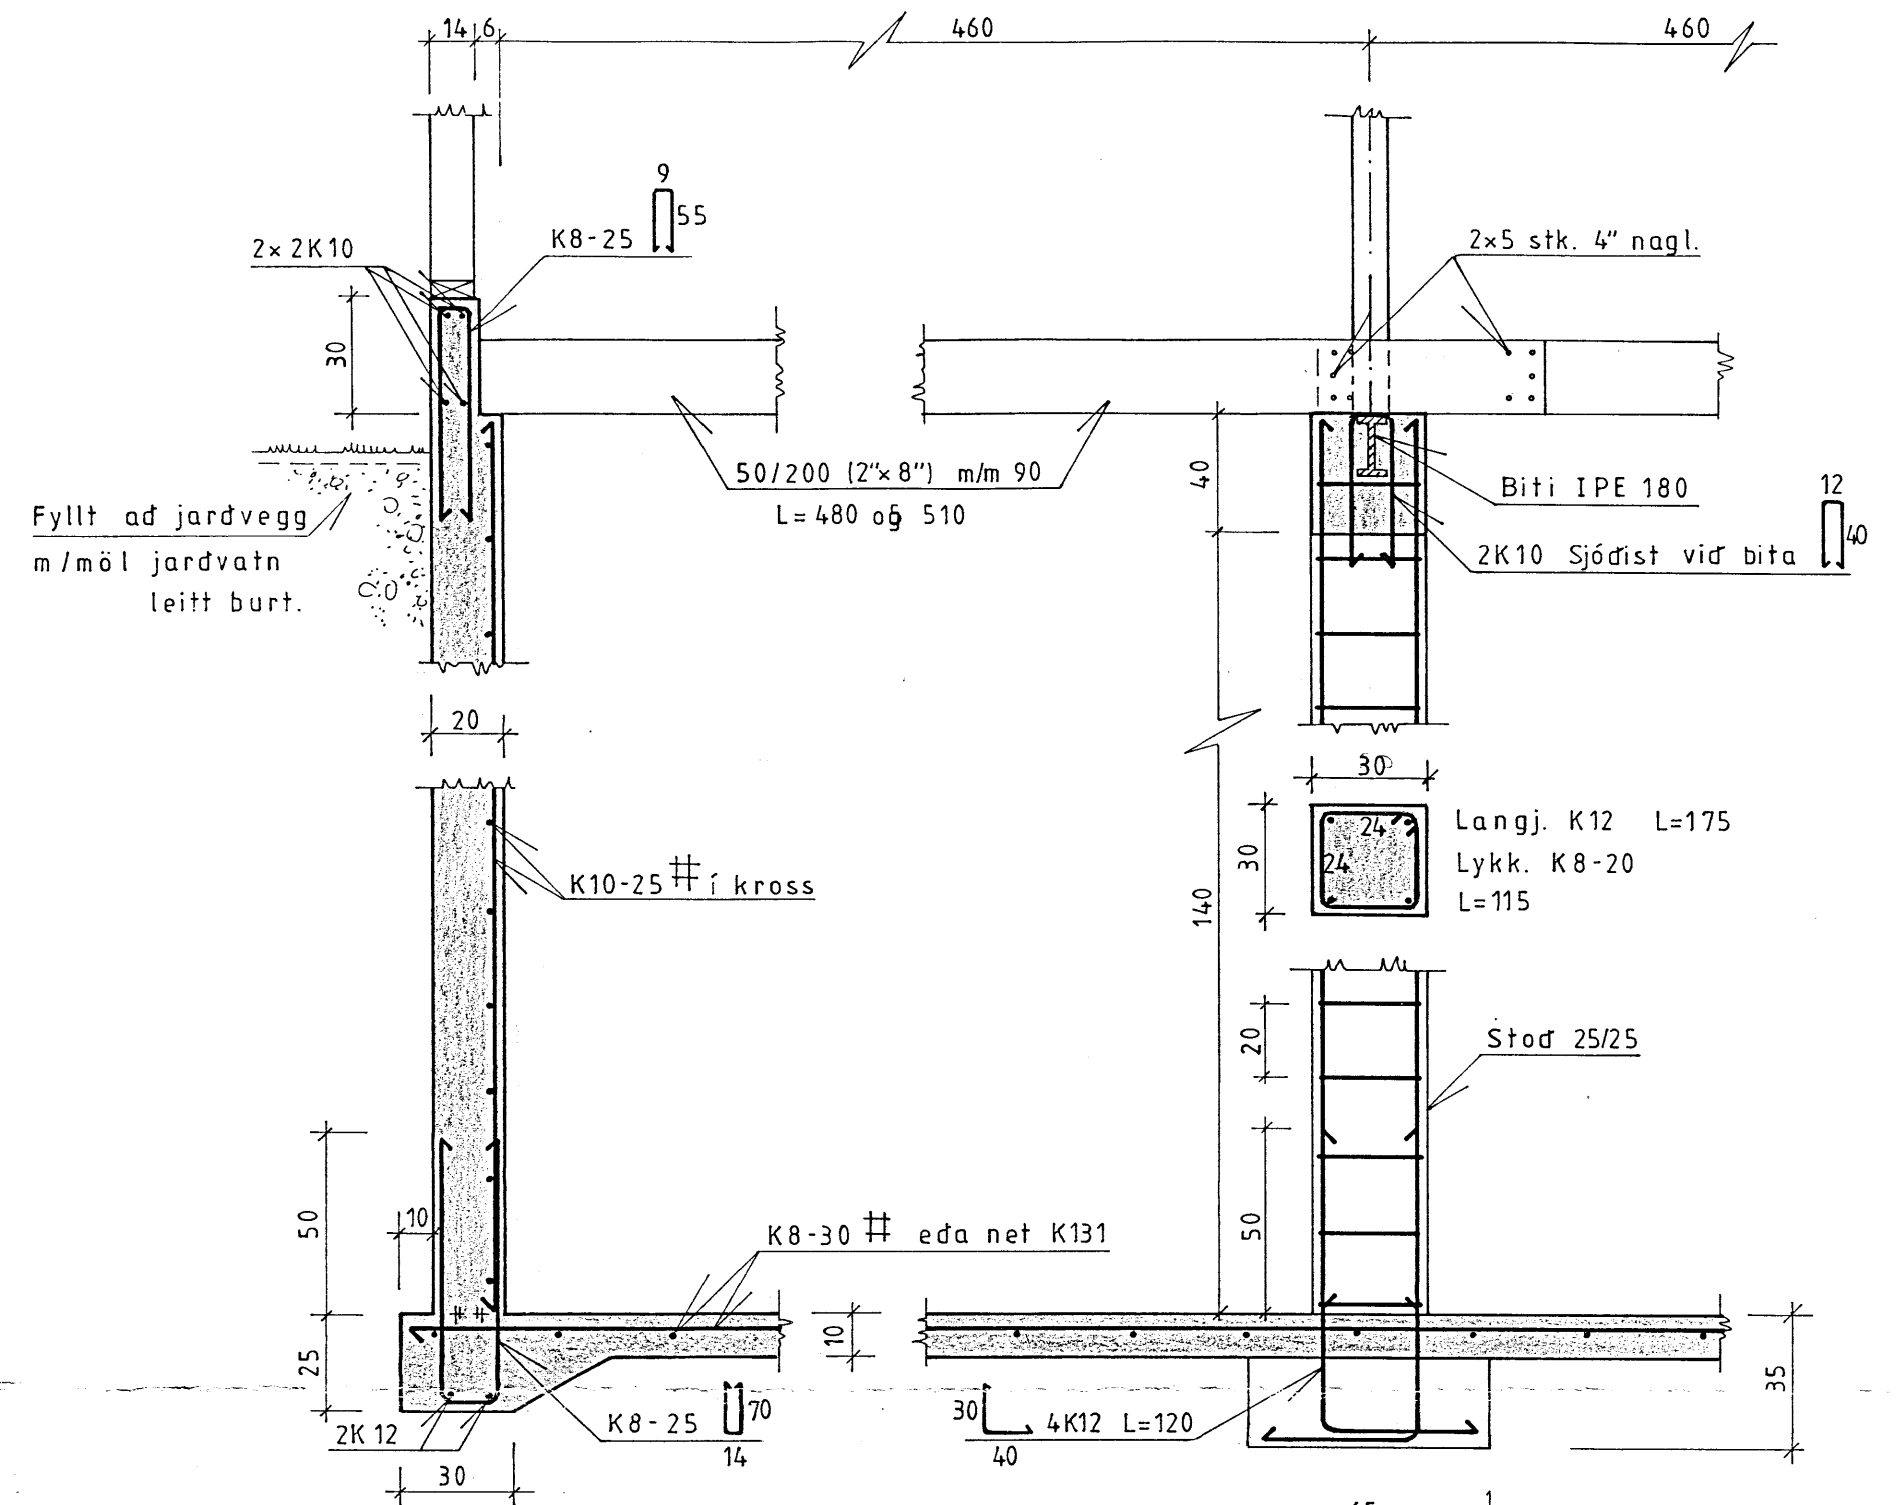

Snid V1-V1

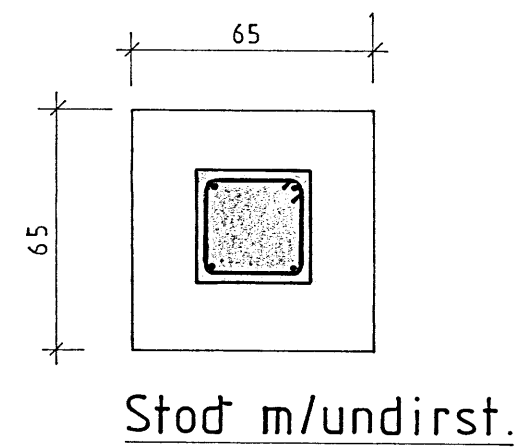

Stod m/undirst.

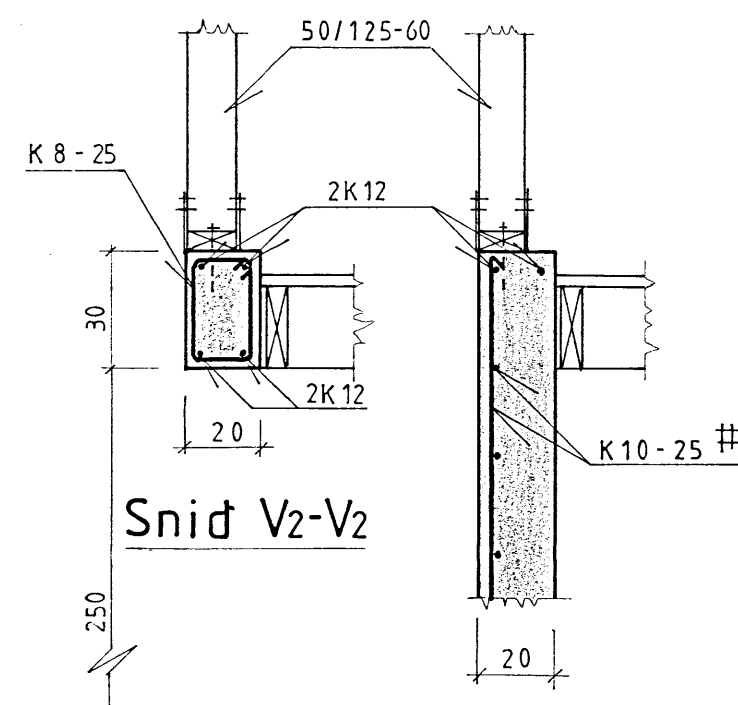

Snid V2-V2

Snid V3-V3

Öll snid M=1:20

*Sig. Sigvaldson*