



ÞEGGINGAFULLTRÚ
 Samp. 31/10/88
 ÞINGVALLAHÉPPS
 Hilmur Einarsson

9-8

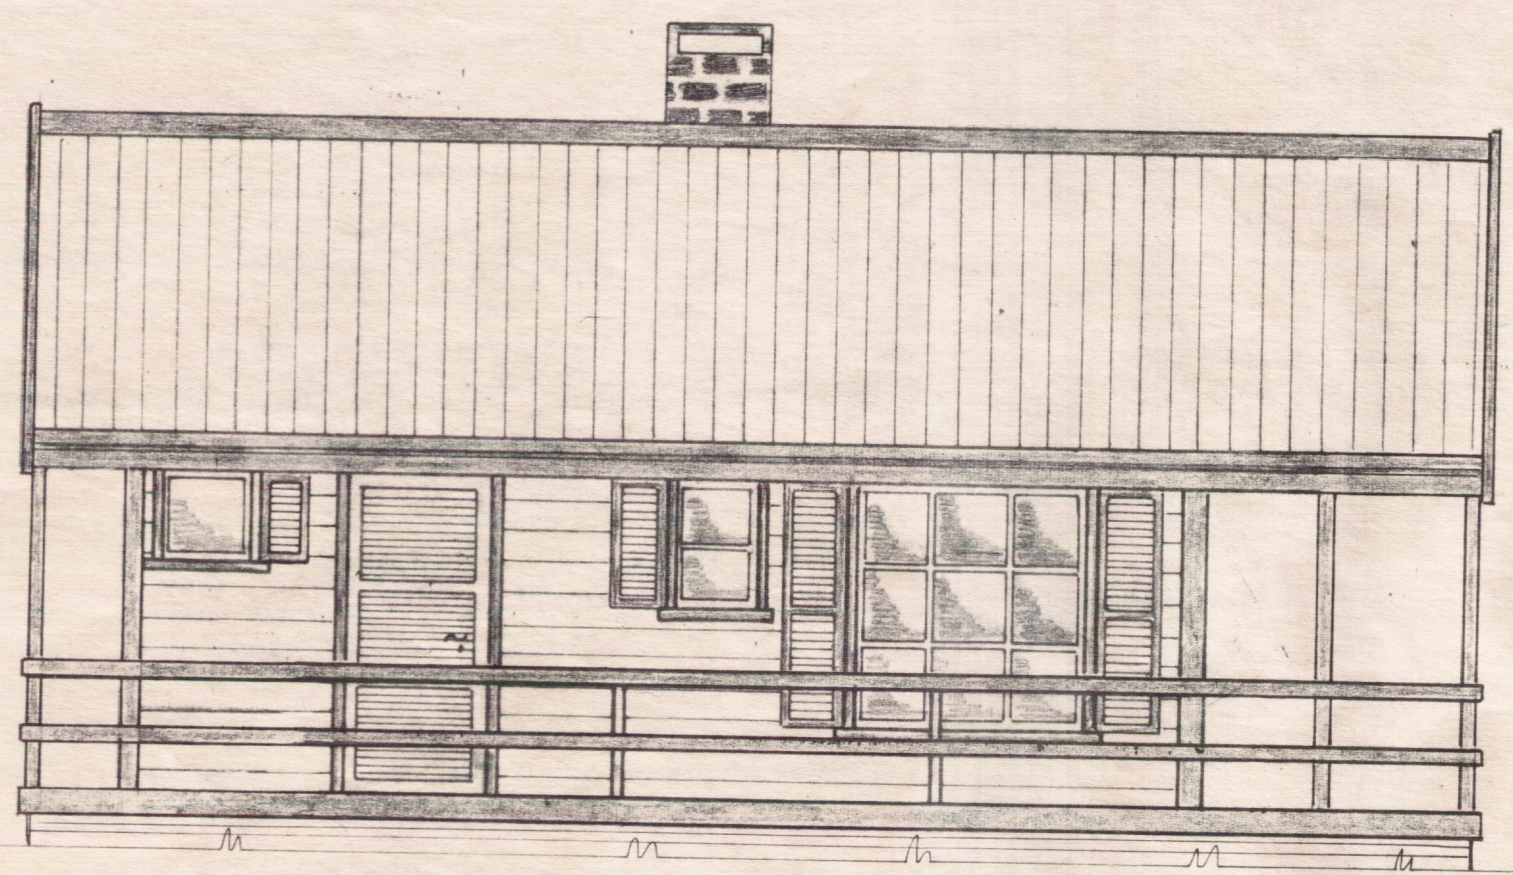


Vestur

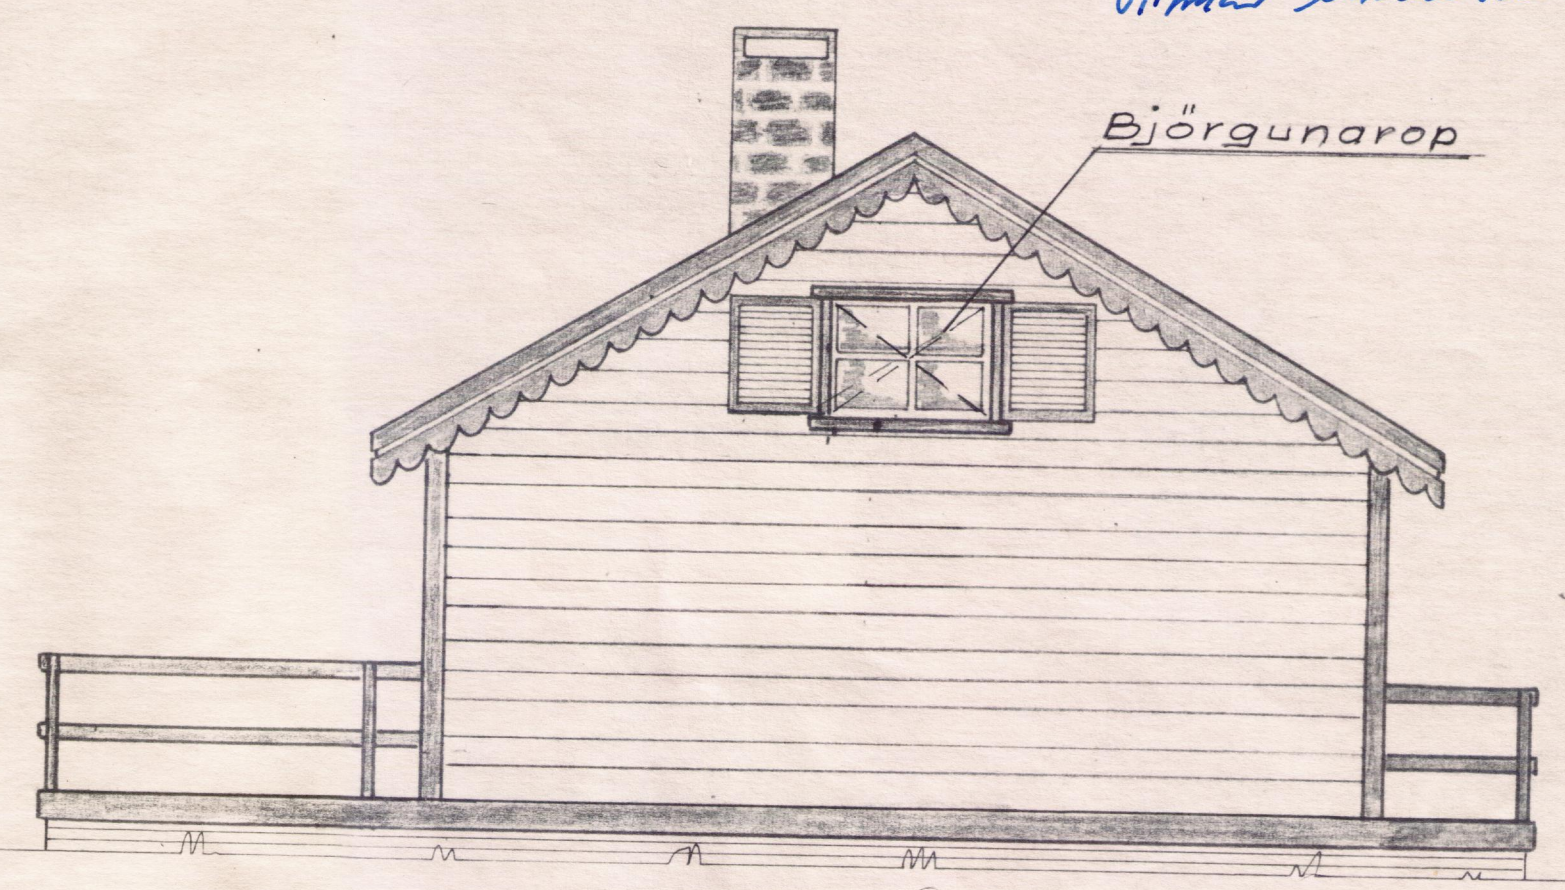


Björgunarop

Norður

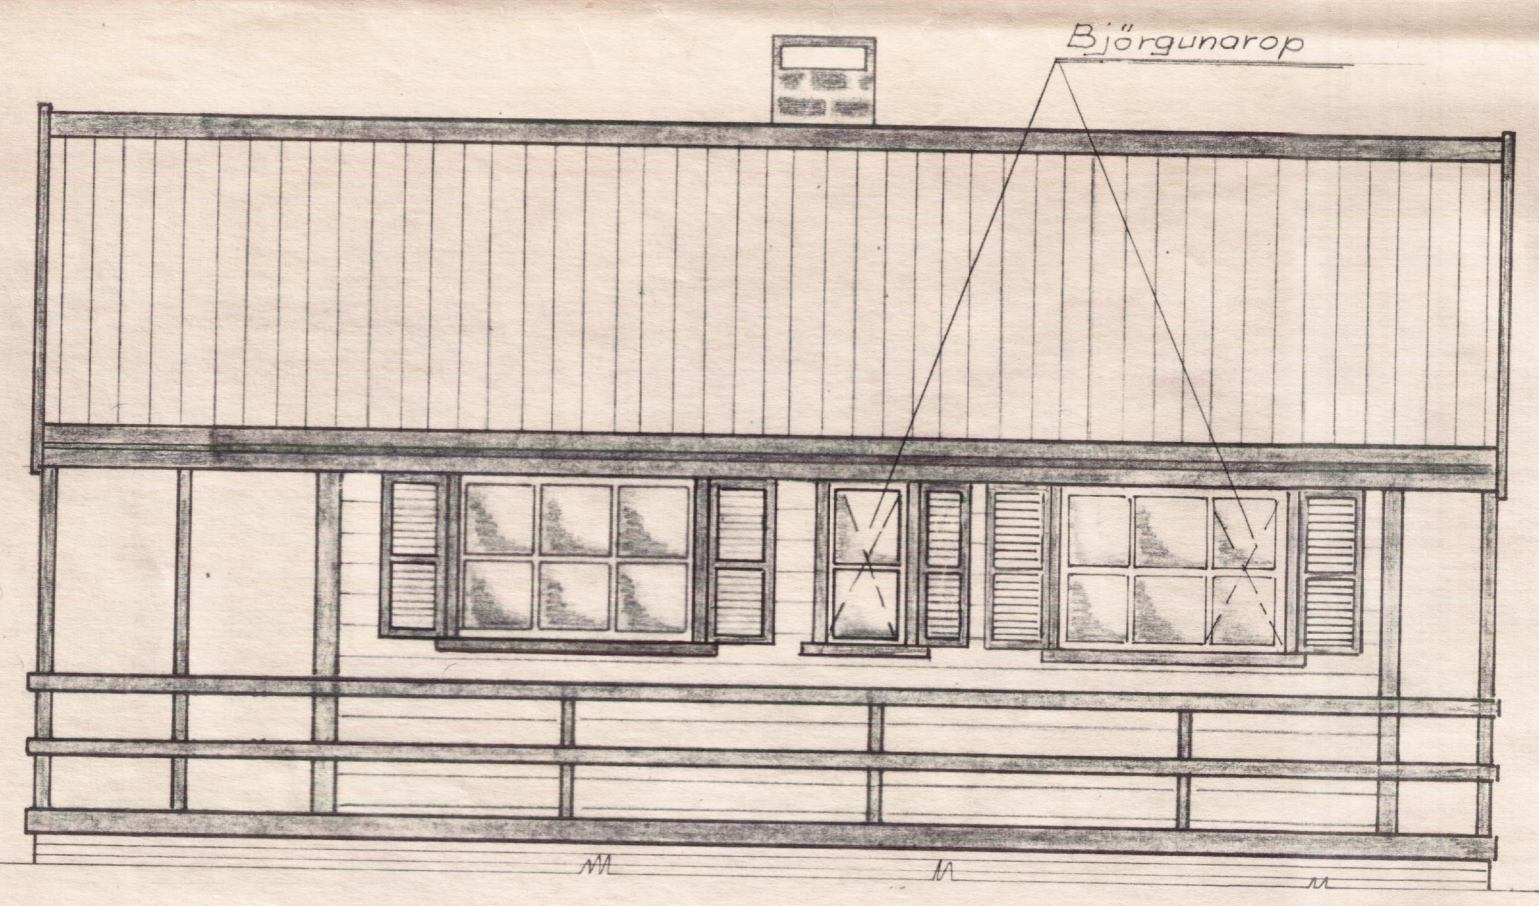

Björgunarop

Austur

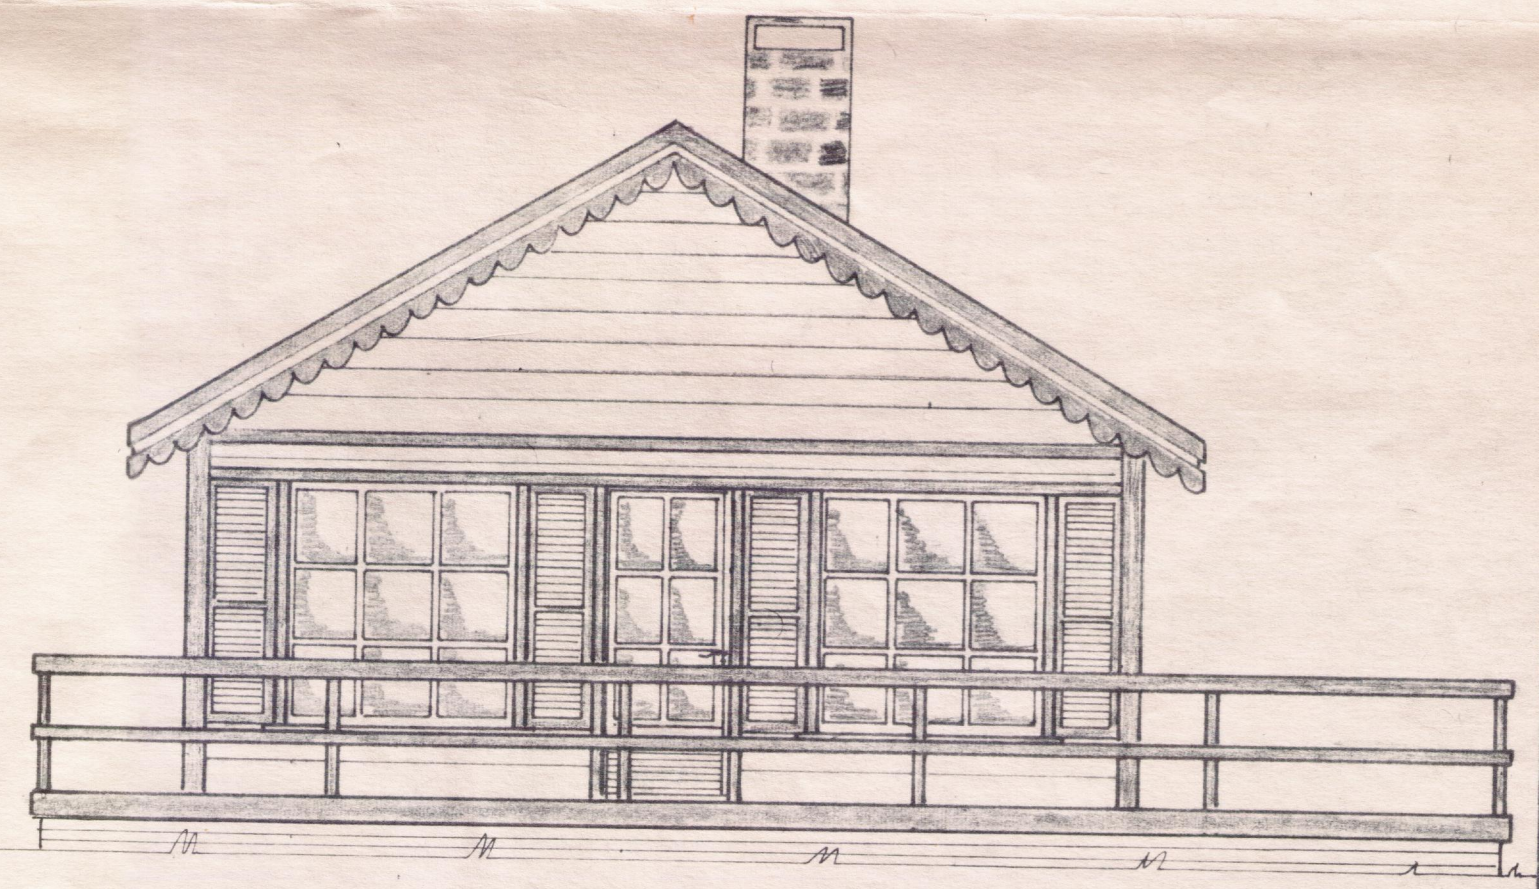

Suður

Hús gerð _____ 30-1
 Grunnfl. _____ 44m²
 Verönd _____ 54m²

TEIKNIVANGUR Símí 681317		
Húsi landi Miðfells þingvallahr. 'Arnessýslu Stærð Lóðar 0.5ha þ.n.r. 3735-0140.		
Mkv 1:50	Eigandi: Sigurður Einarsson Þerluhrauni 2b Hafnarf. Kennit. 2310362459 S. 91-53167	D.: 27.07.88 T.: K.M. R.: J.W.
Hilmur Einarsson vsk ft.		Nr. 9-8