
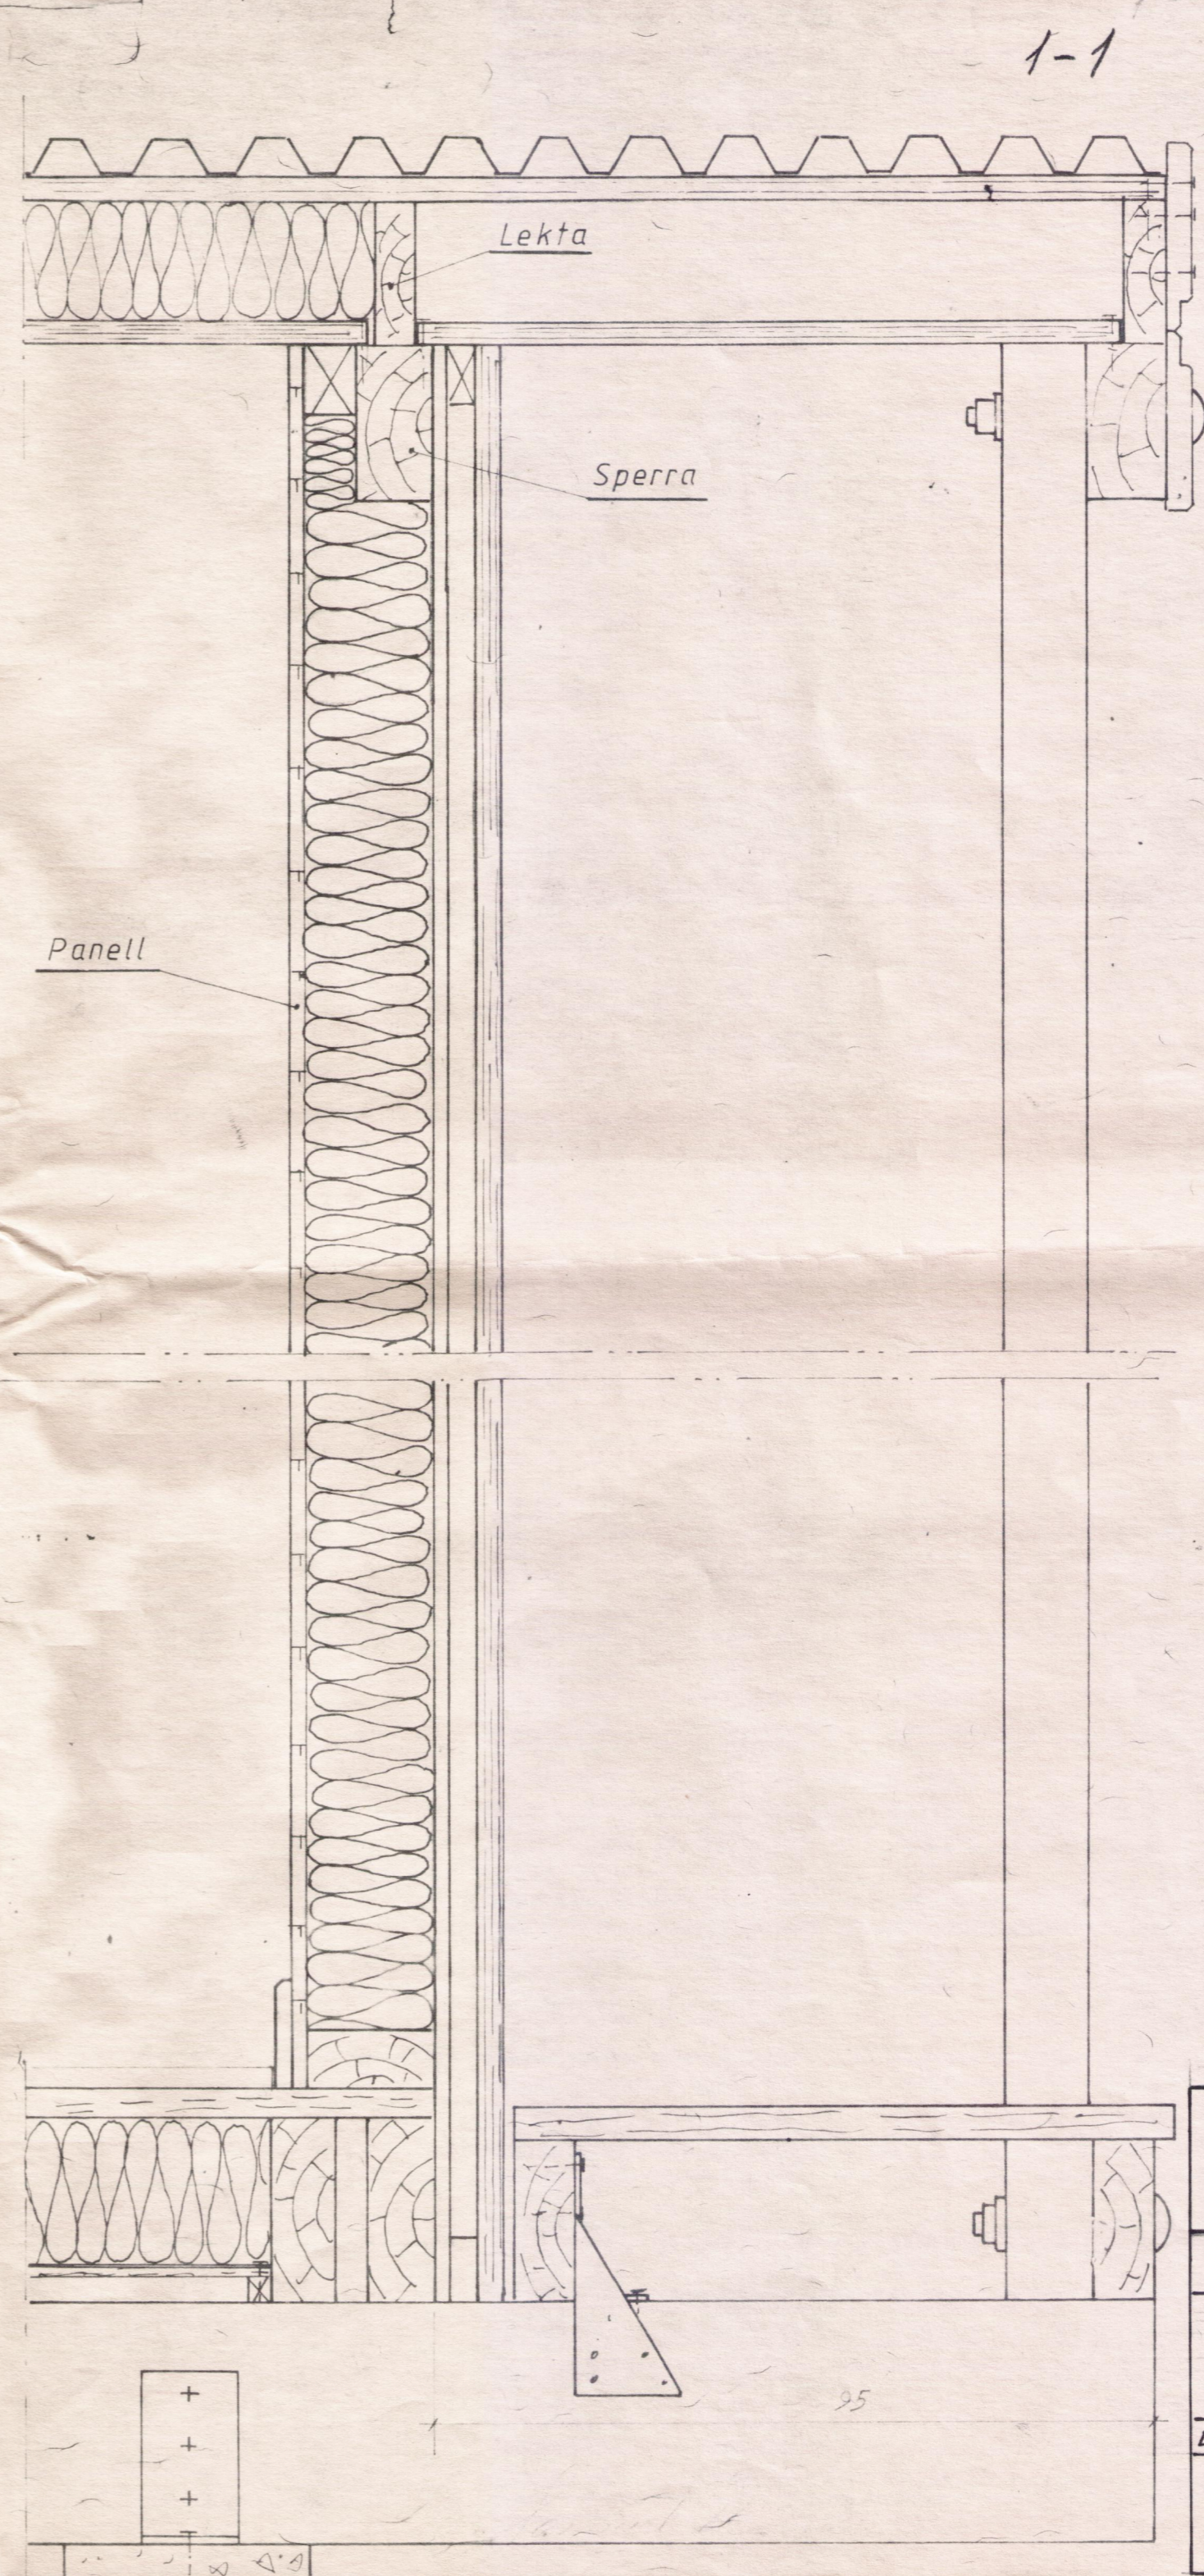


1-1

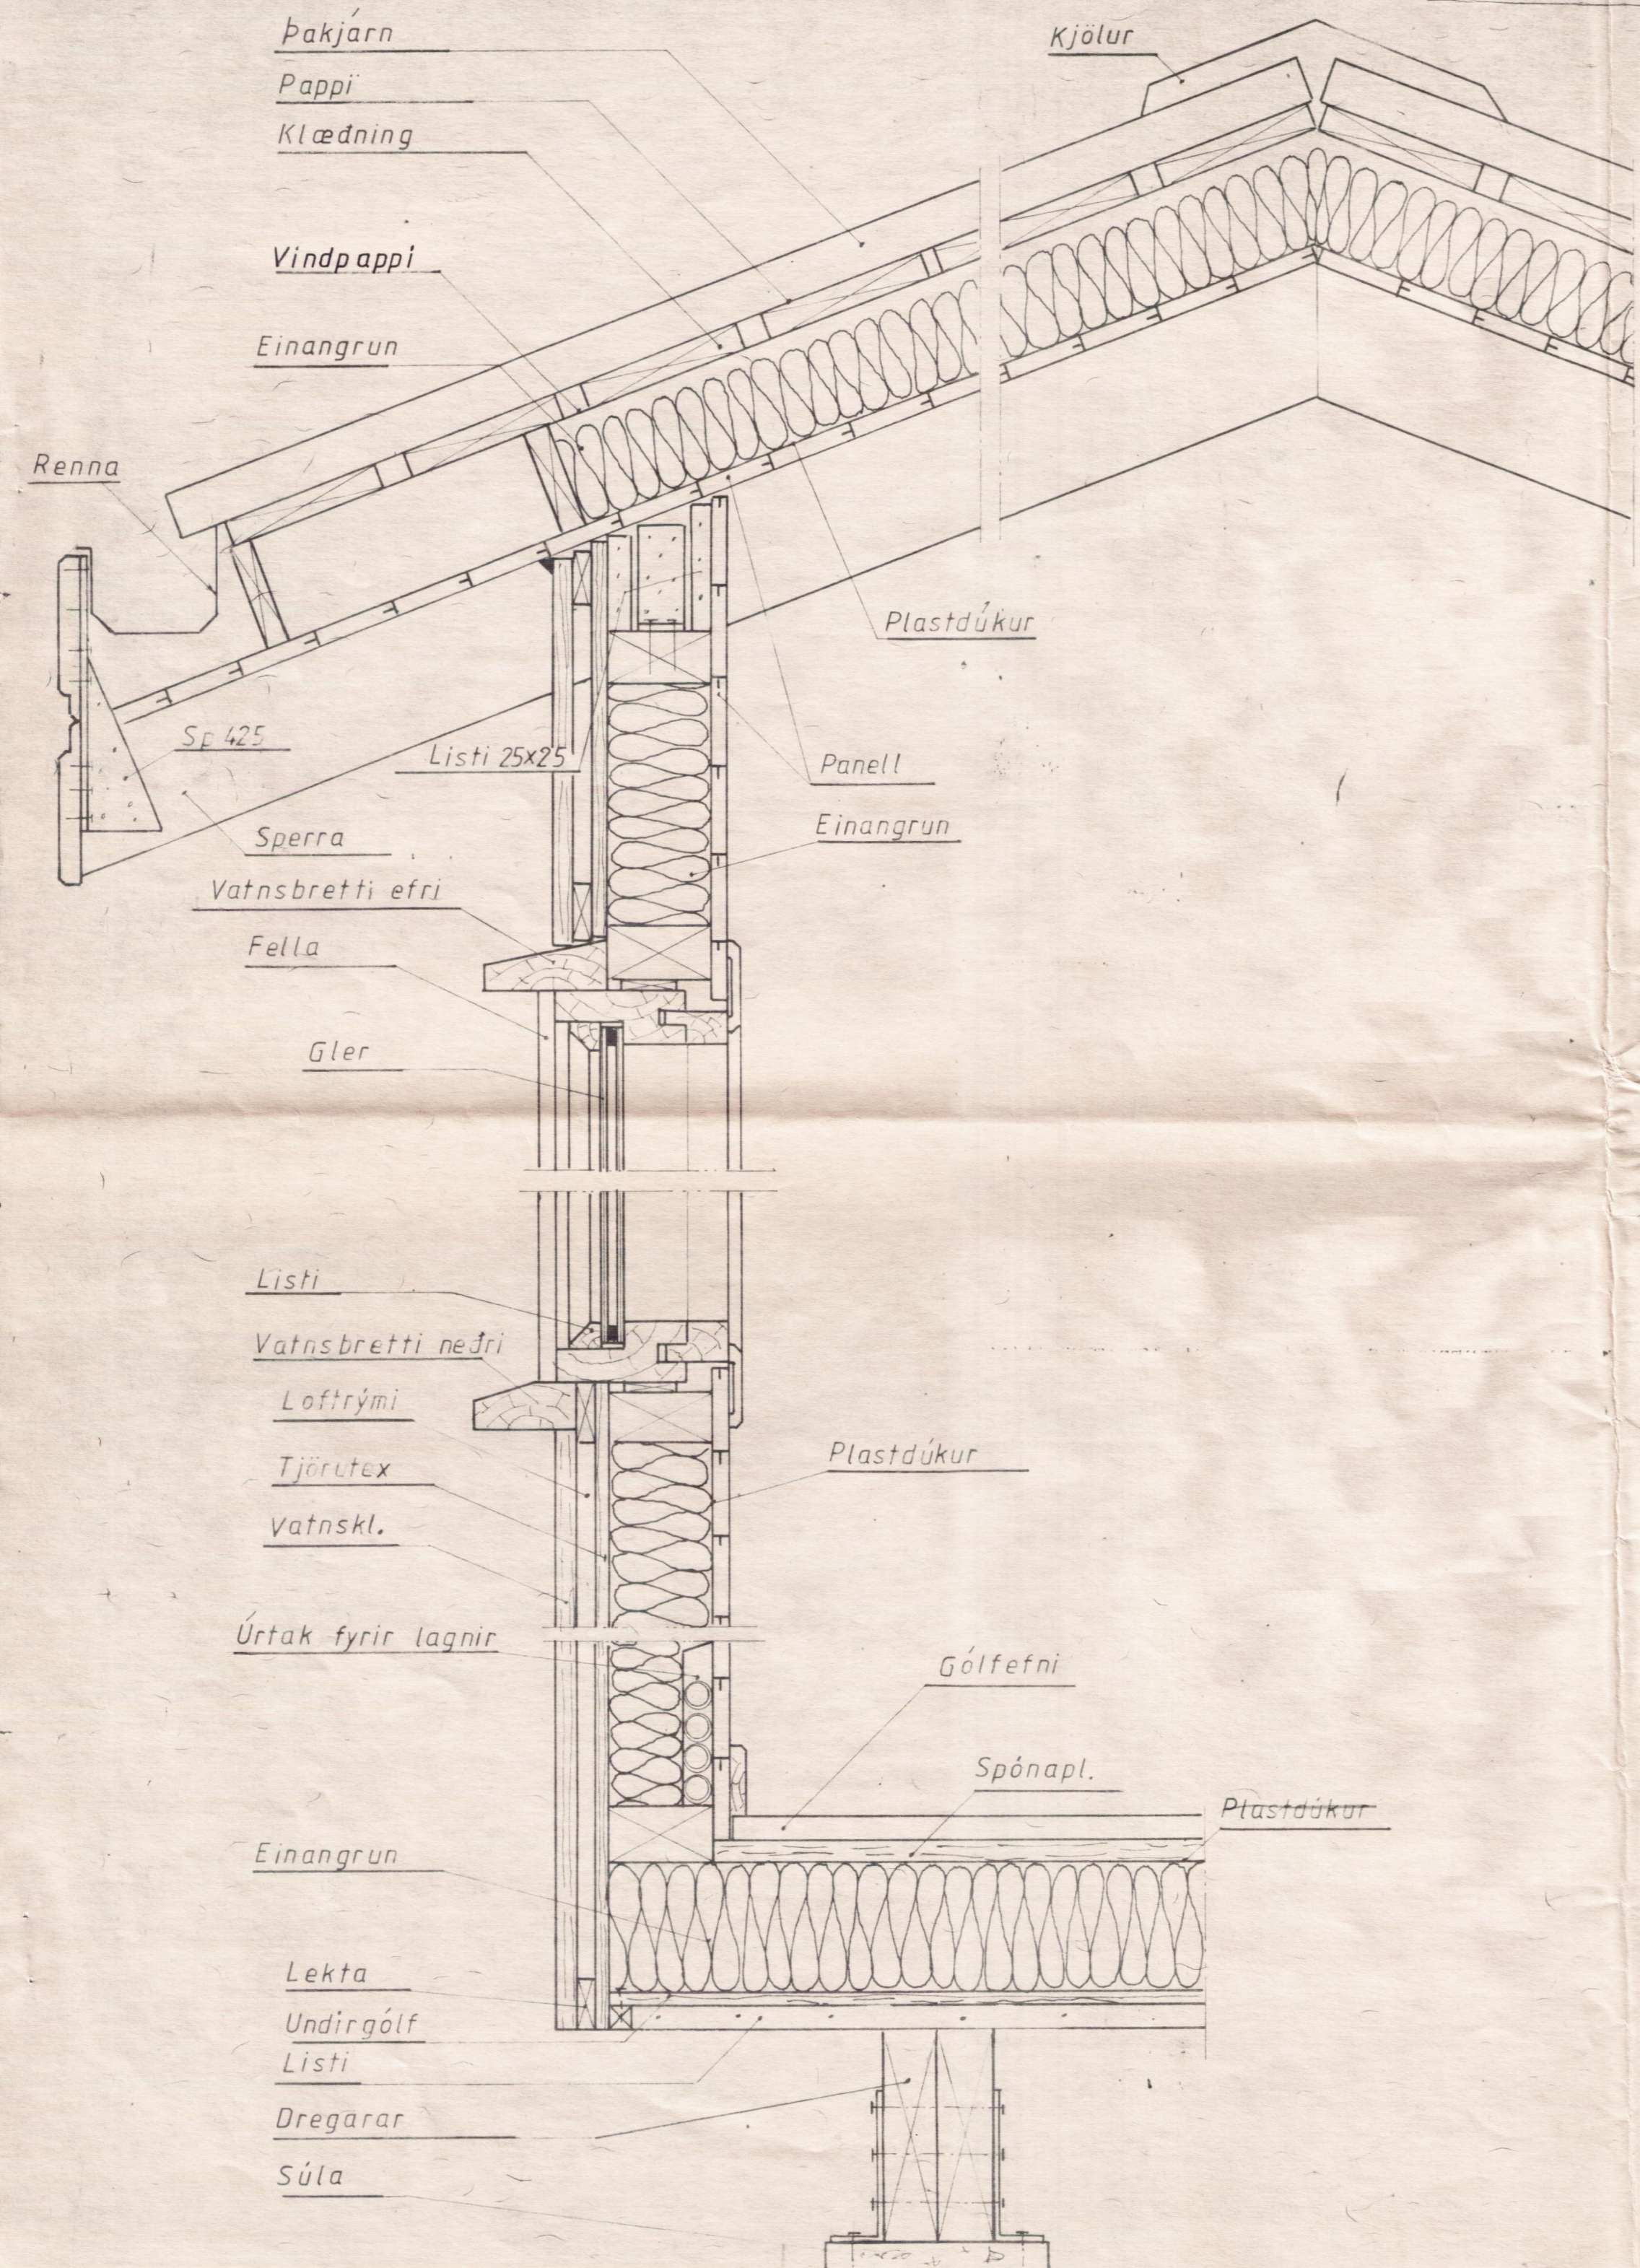

TEIKNIVANGUR Súðarvogi 4, 104 Reykjavík Nnr. 8859-1481. Sími 681317 Pósthólf 4362, 124 Reykjavík		
SNIDTEIKNING		NR. 1-1
Dags	T. KH.	R.S.G.
<i>Samiel Aggeirsson</i> <i>Lúthinn Magnússon</i>		