



SUÐUR


Samþykkt
19. AUG. 2008
Algi Kjartan
Byggingarfulltrúi uppveita Árnessýslu

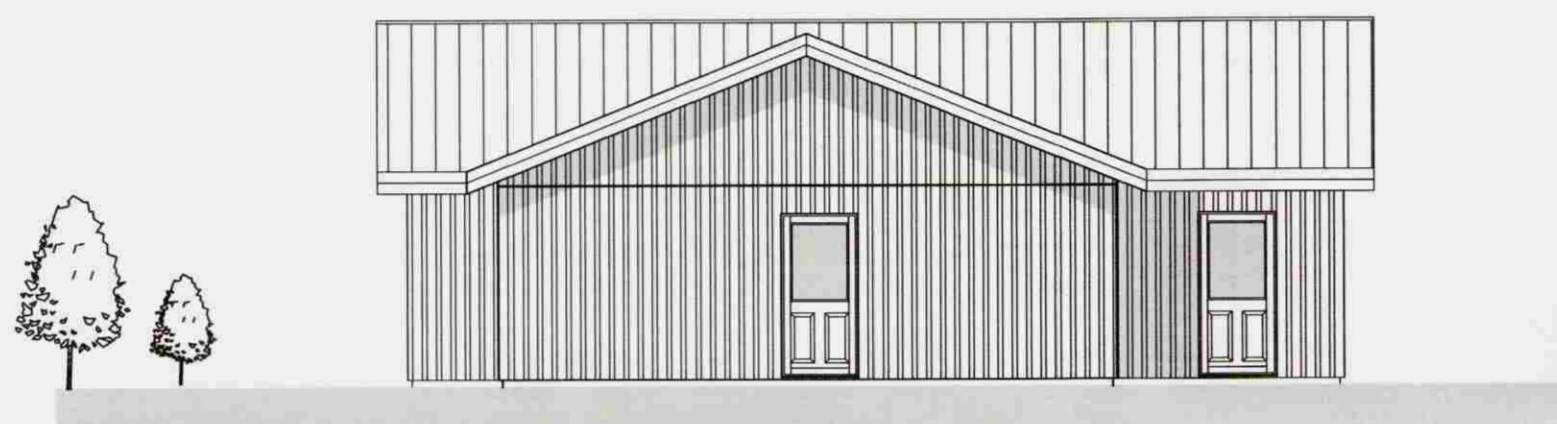

VESTUR

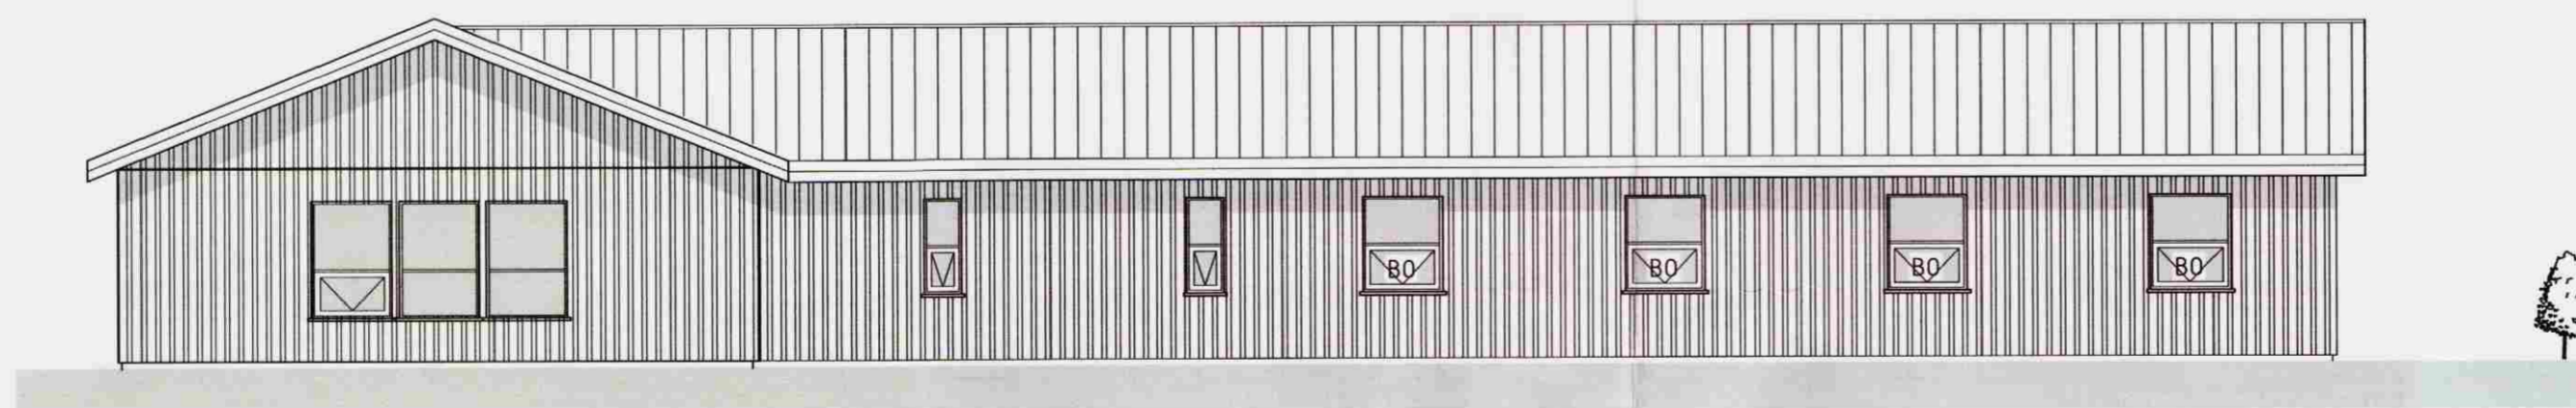

NORDUR

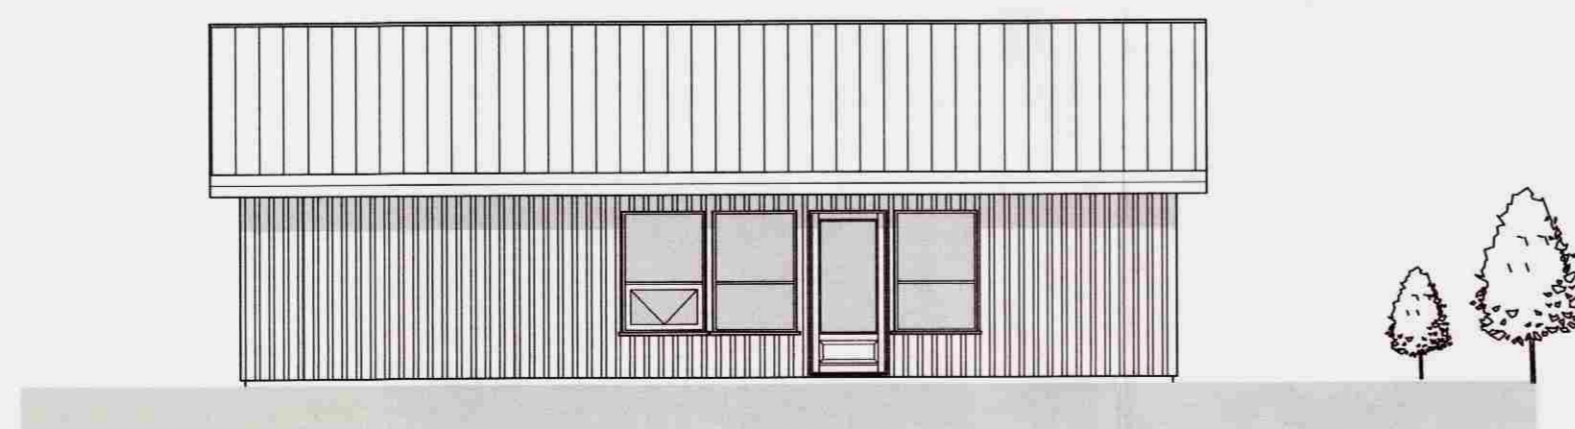

AUSTUR

AUSTURVEGI 69 800 SELFOSS
SÍMI 482 3850 FAX 482 3851
NETFANG sghus@sghus.is
VEFFANG www.sghus.is

SGHUS

es TEIKNISTOFAN SUÐURLANDSBRAUT 48
S: 588-7344 FAX: 588-7343
NETFANG: esteiknistofan@simnet.is

MYRKHOLT BLÁSKÓGABYGGÐ FERÐAÐ J.HÚS

Utlit	MV:	1:100
	MV:	
	MV:	
HANNAÐ: Kjartan	TEKNAÐ: Bjarni Heiðar	
VERKNUMÉR: 8023	SKRANNAFN: Vnr.8023 MYRKHOLT.dwg	
DAGSETNING: 11.08.2008	SAMÞYKKT: <i>Algi Kjartan</i>	TEIKNINGNUMÉR: A04

121066-5309