

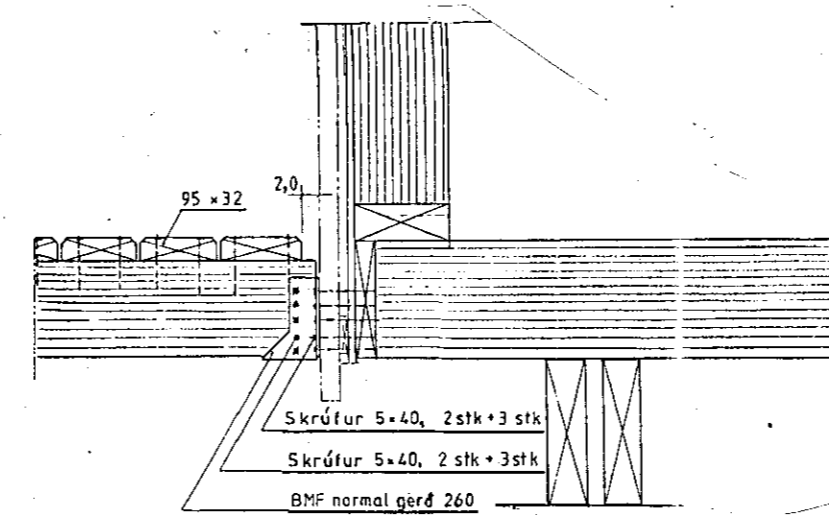



MÖTTEKID
 23 JUN 2010
 Byggingafulfrói uppsv. Árnæssýslu og Floahf.

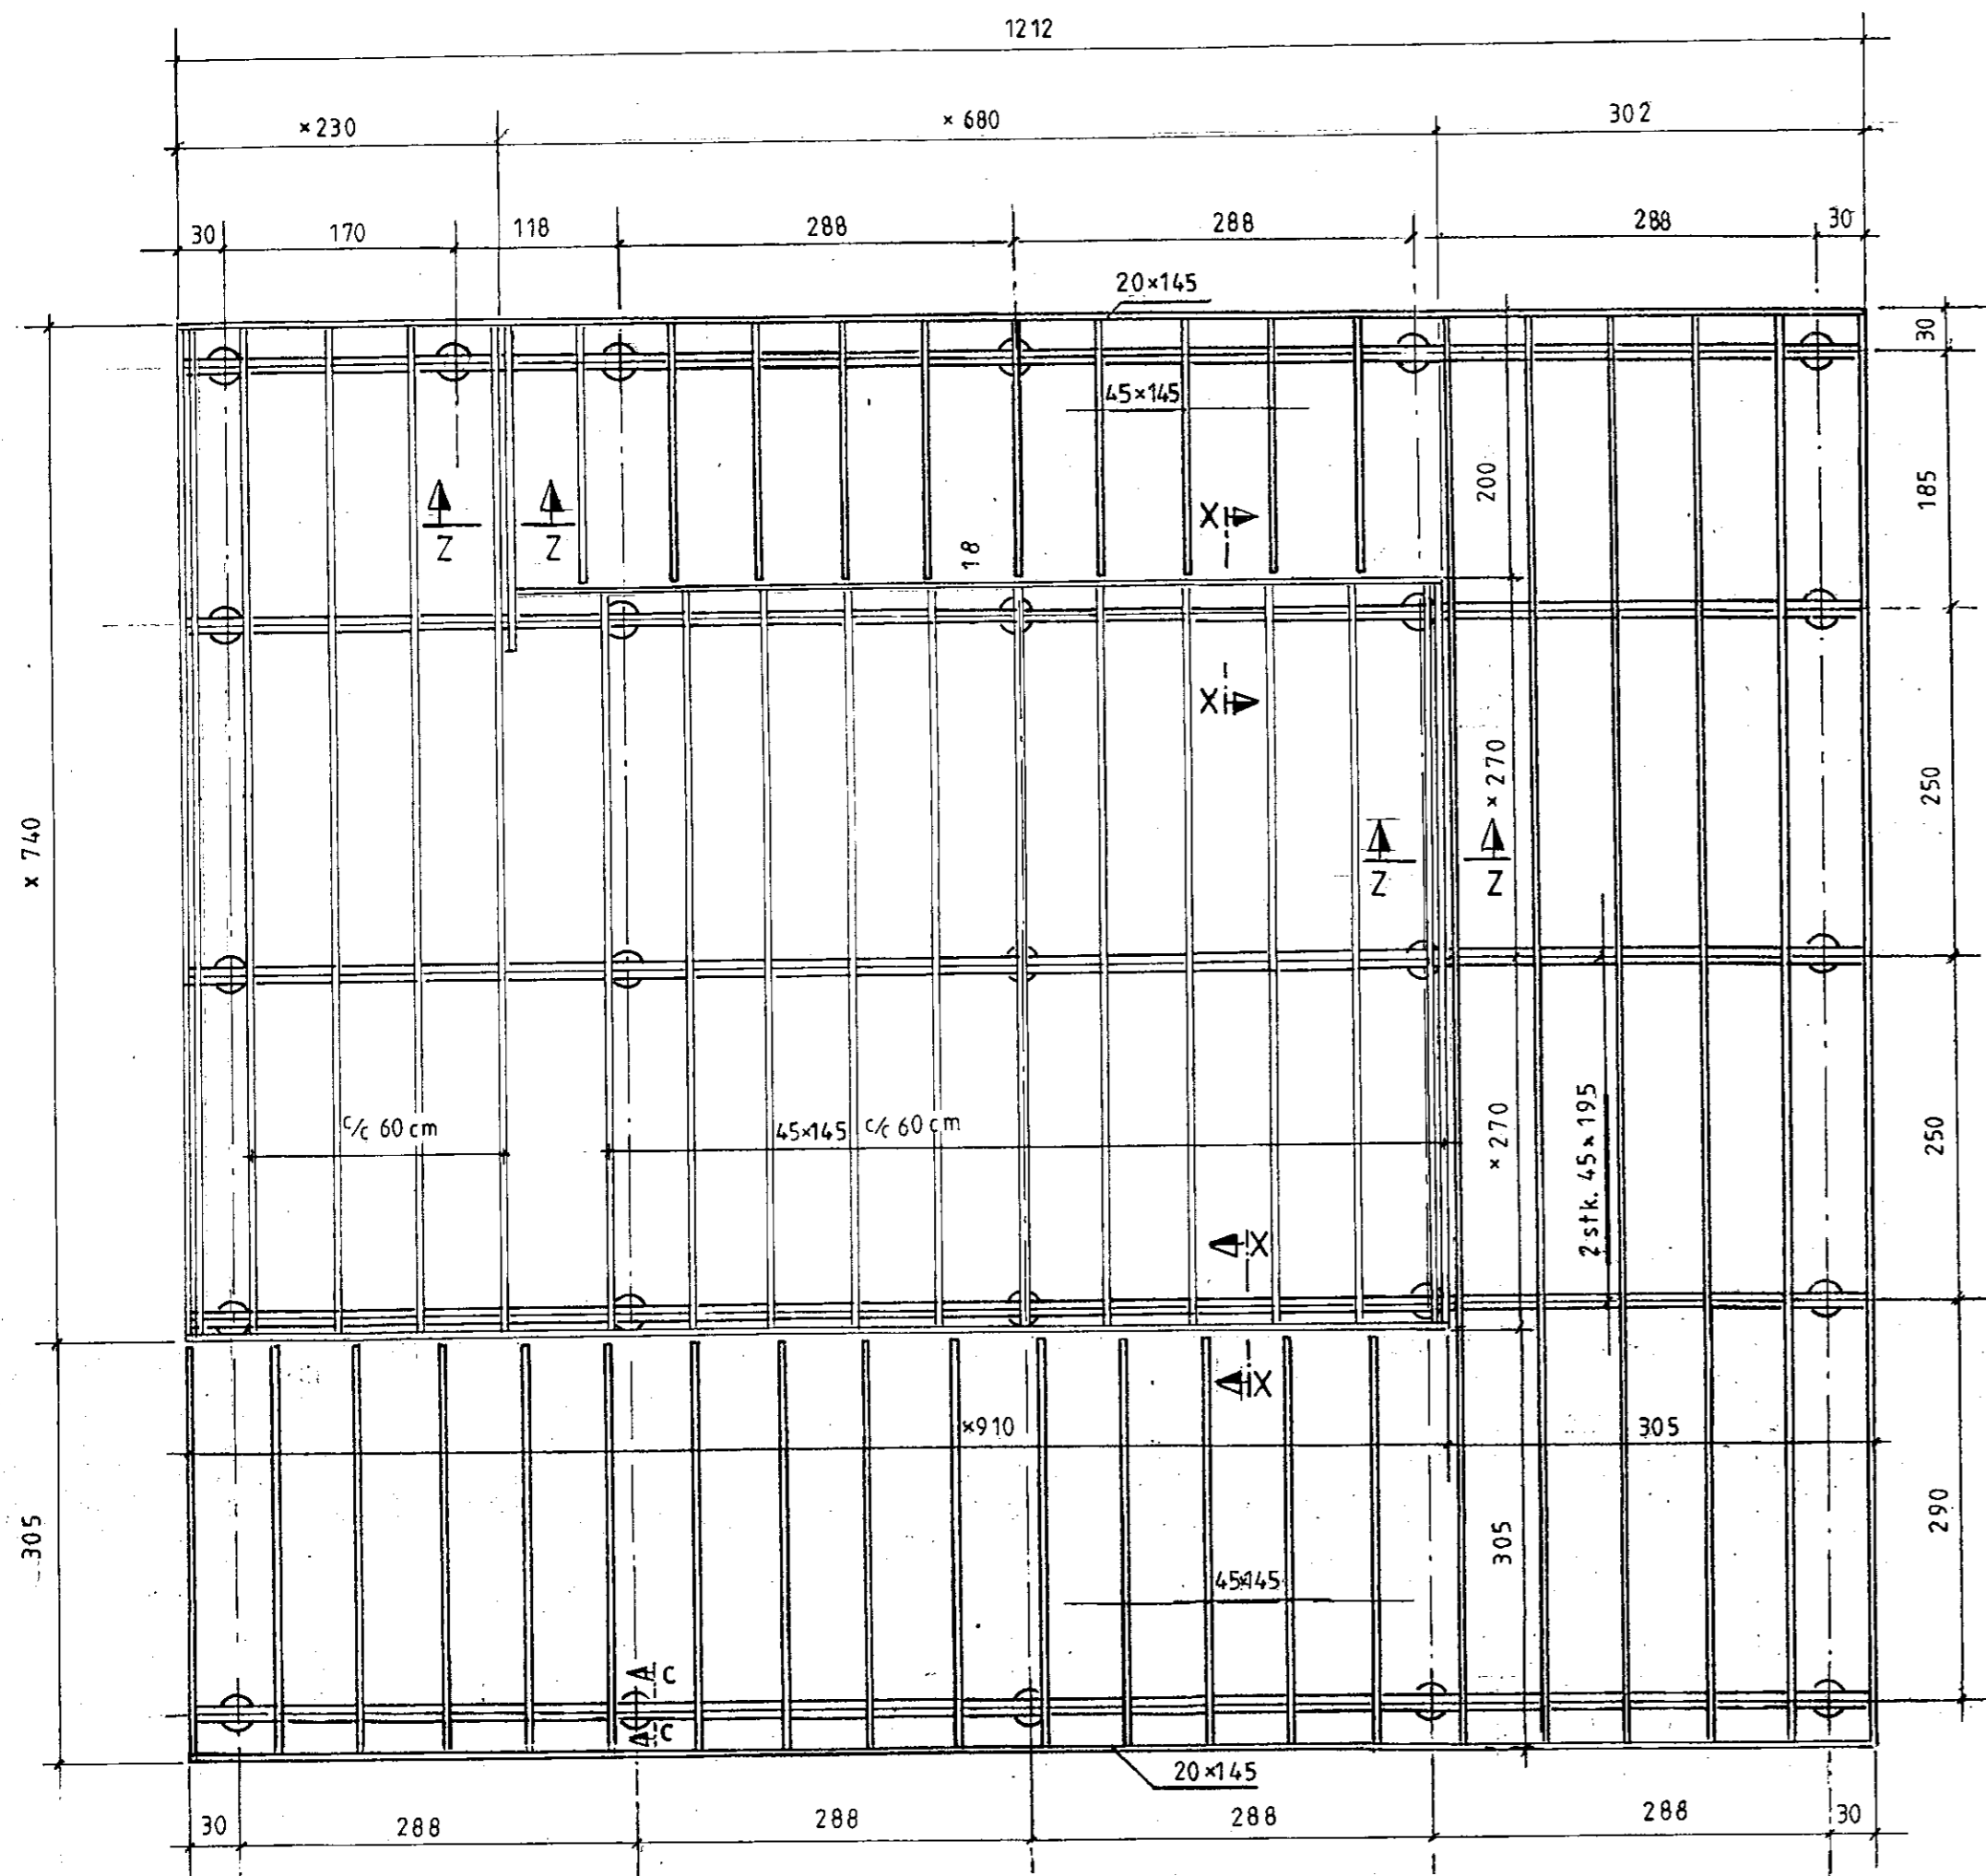

X-X

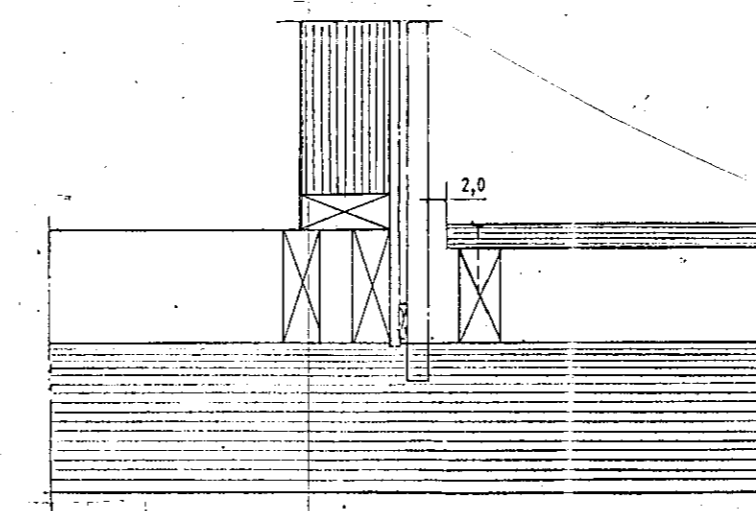

Z-Z

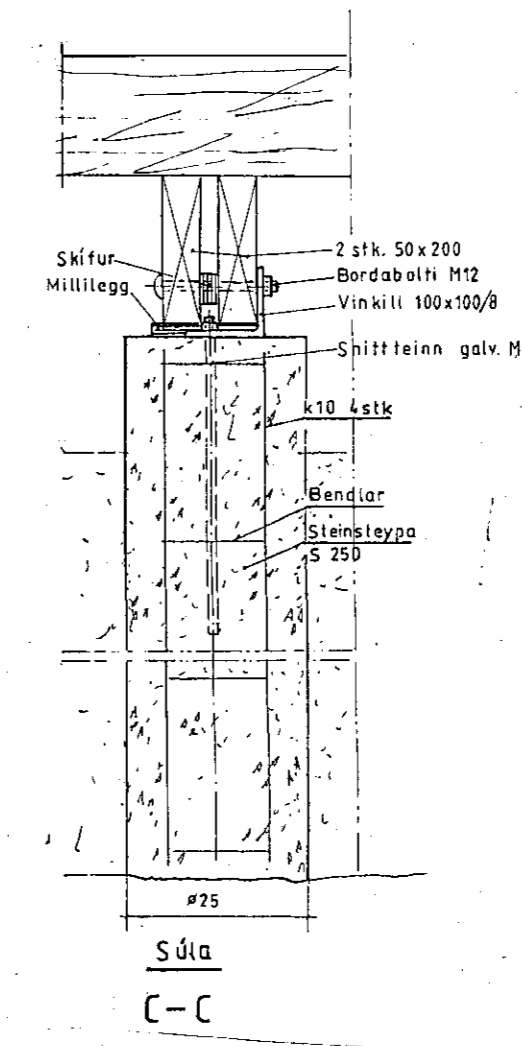

Súla

C-C

Ath.:
 * Utanmál grindar Gæðast. timbers T1

Mkv.: 1:50, 1:10
 Dags: maí '10
 Nr. 185.4

Sumarhús í landi, Böðmód staða 8721 Bláskógarbyggð
 Árnæssýslu, Lód nr. 1 "Rímalönd 2" stærð=4500 m²
 Eigandi: Póra P Guðjónsdóttir kt. 31556-4679
 Sökkull Burðarþol

TEIKNIVANGUR

Þórunn Þorvaldsson 270733-2559
Andri Snær Magnason 201032-4829