


Samþykkt

23 NOV. 2005


*Hólmur Ólafsson*  
Byggingarfulltrúi uppsveita Árnessýslu

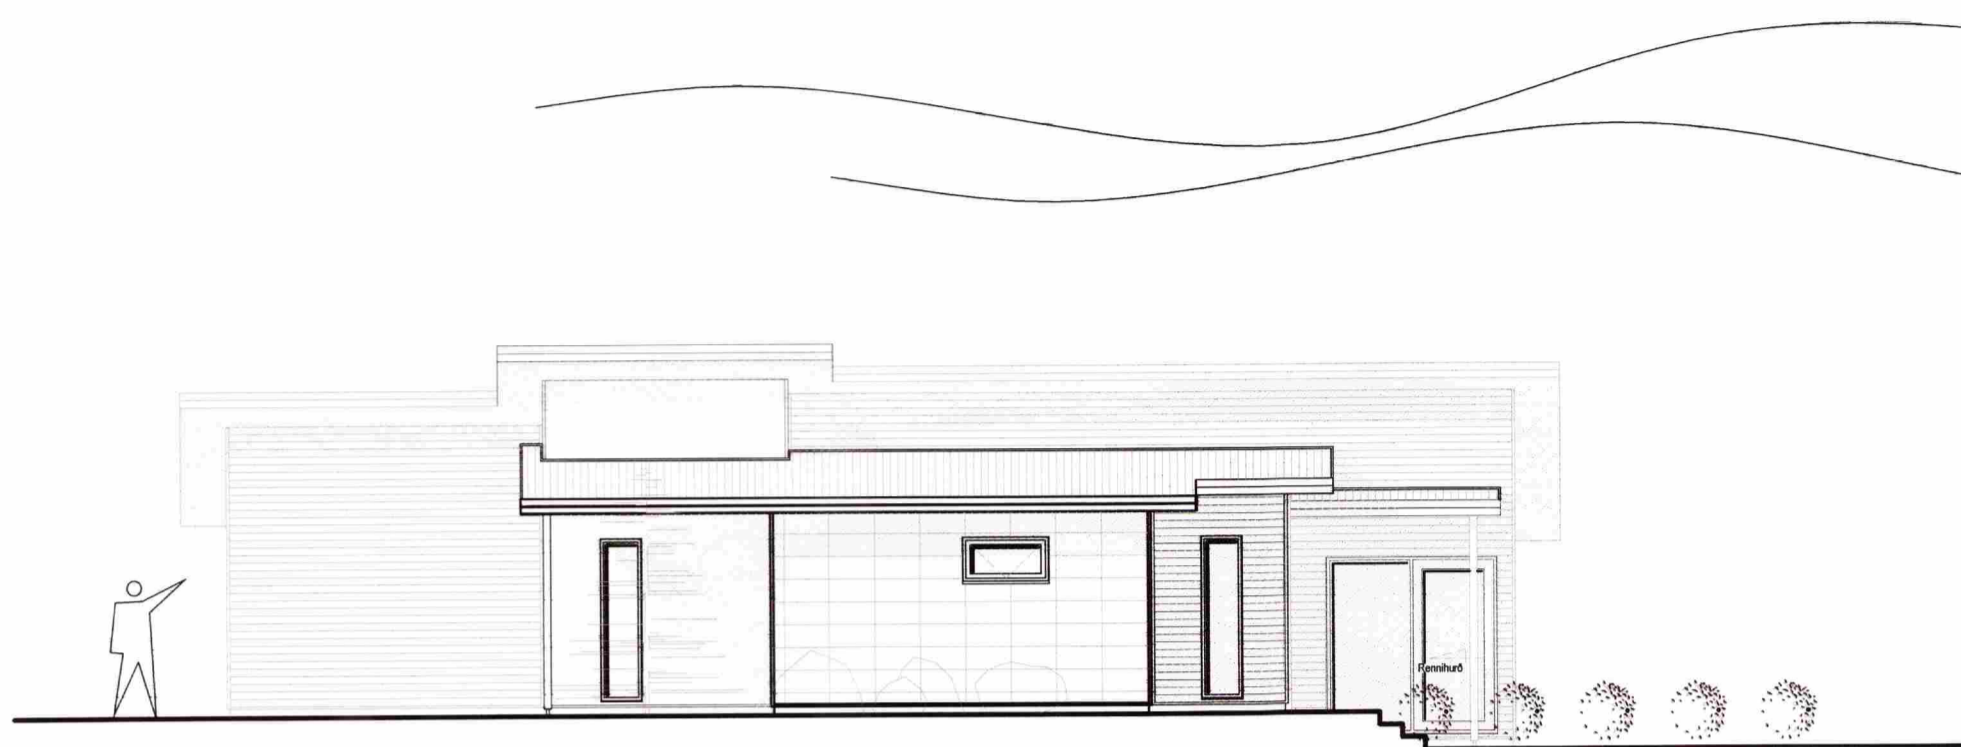


Vestur  
M= 1:100



Suður  
M= 1:100

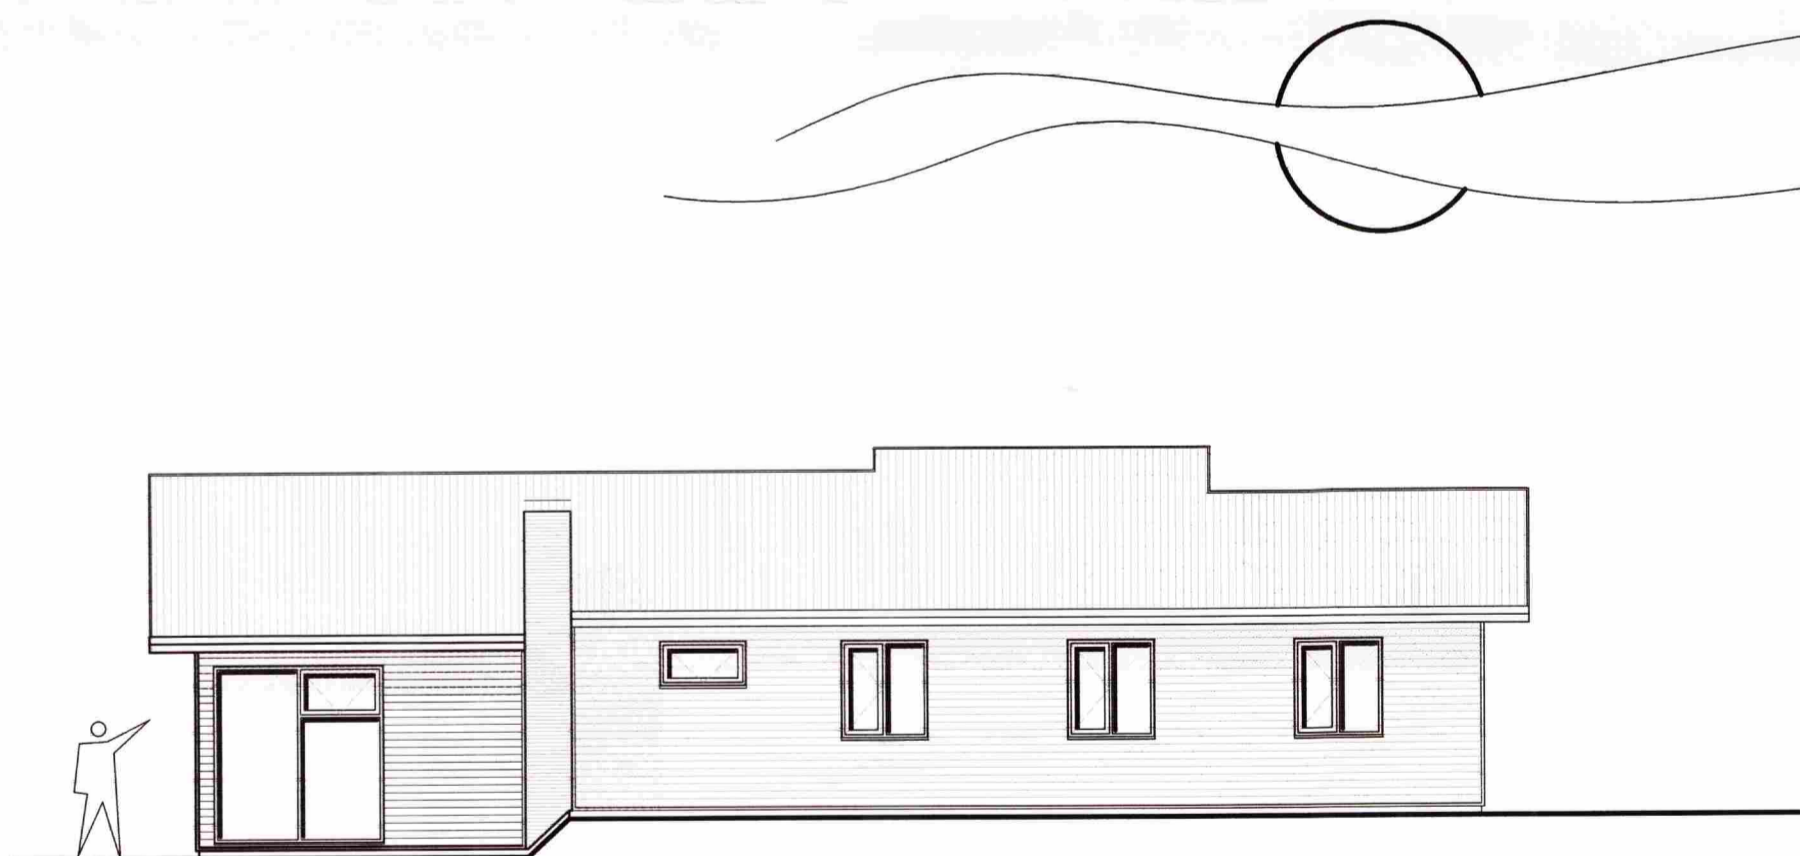

Austur  
M= 1:100

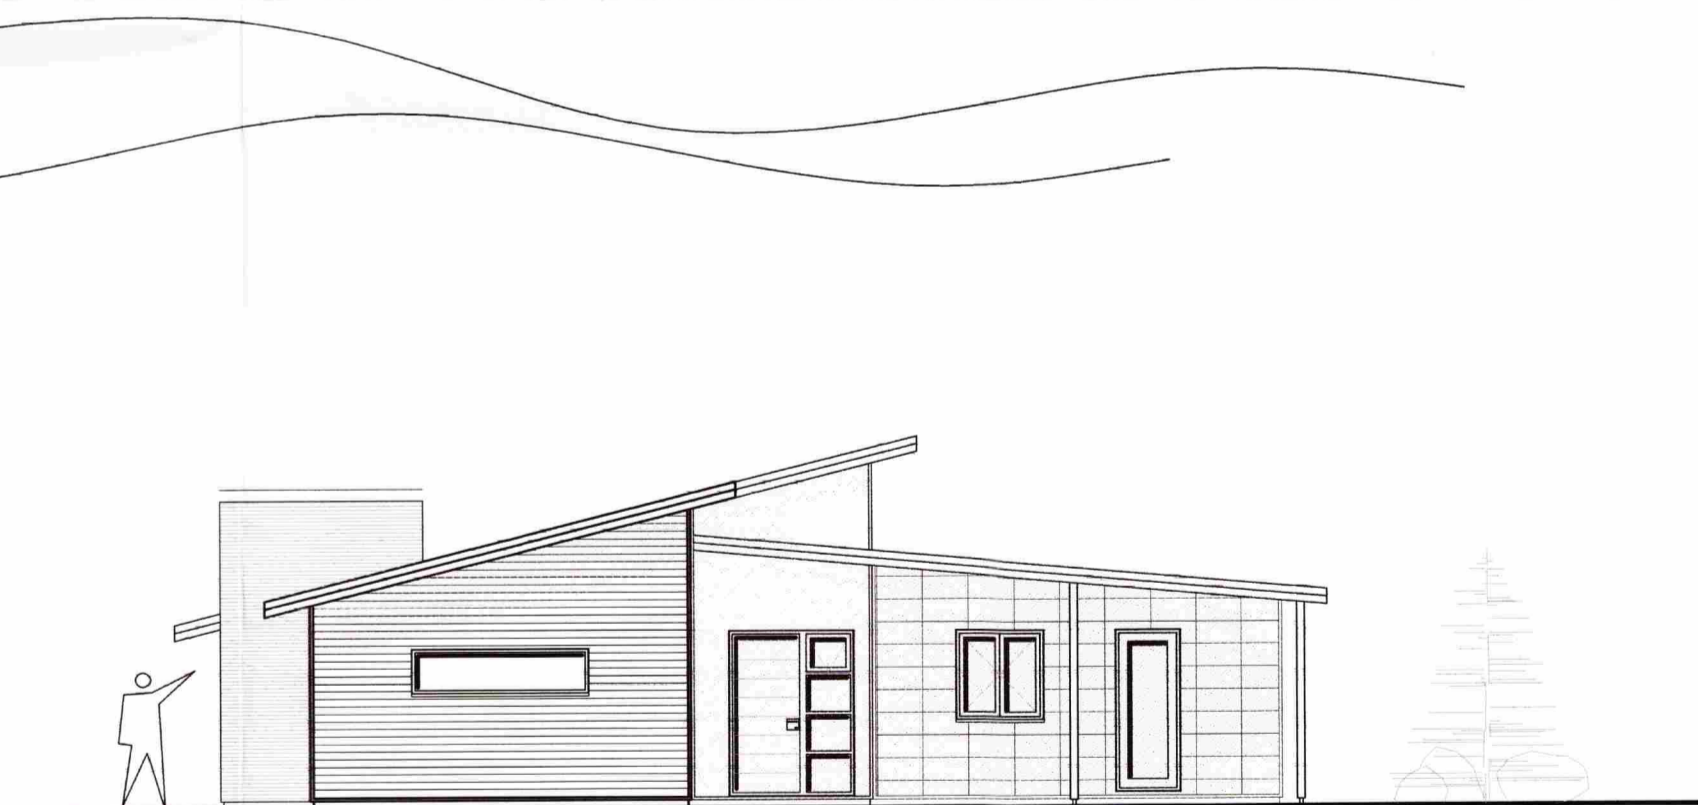

Norður  
M= 1:100

SKÝRINGAR:	
SL	Slökkvitæki
R*	Reykskyngjari
(A)-EI-60	Skil Brunahöfna
FL	Flóttaleið
BO	Bljörgunarop
GN	Göfmiðurfall
LR	Loftræsing

BR. DAGS. BREYTING. REKNI. TEKNI.

**ARKÍM**  
HÖNNUN | RAÐGJÖF | AFTLANIR

Portellur Björnsson 030673 3799  
Byggingafræðingur BFI  
Gígjuvellir 1 230 RNB  
Sími: 421 7662 693 4247  
Póstfang: ark@mi.is

SKÁLABREKKUGATA 20  
BLÁSKÓGABYGGÐ

ÚTLITSMYNDIR

HANNAÐITEKNI. Portellur Björnsson  
APR. *Portellur Björnsson*  
KT. 030673-3799

ÁVARPI SJÁ TEKNI  
REYKJAVÍK 24-10-2005  
VERKNAF. BR.