
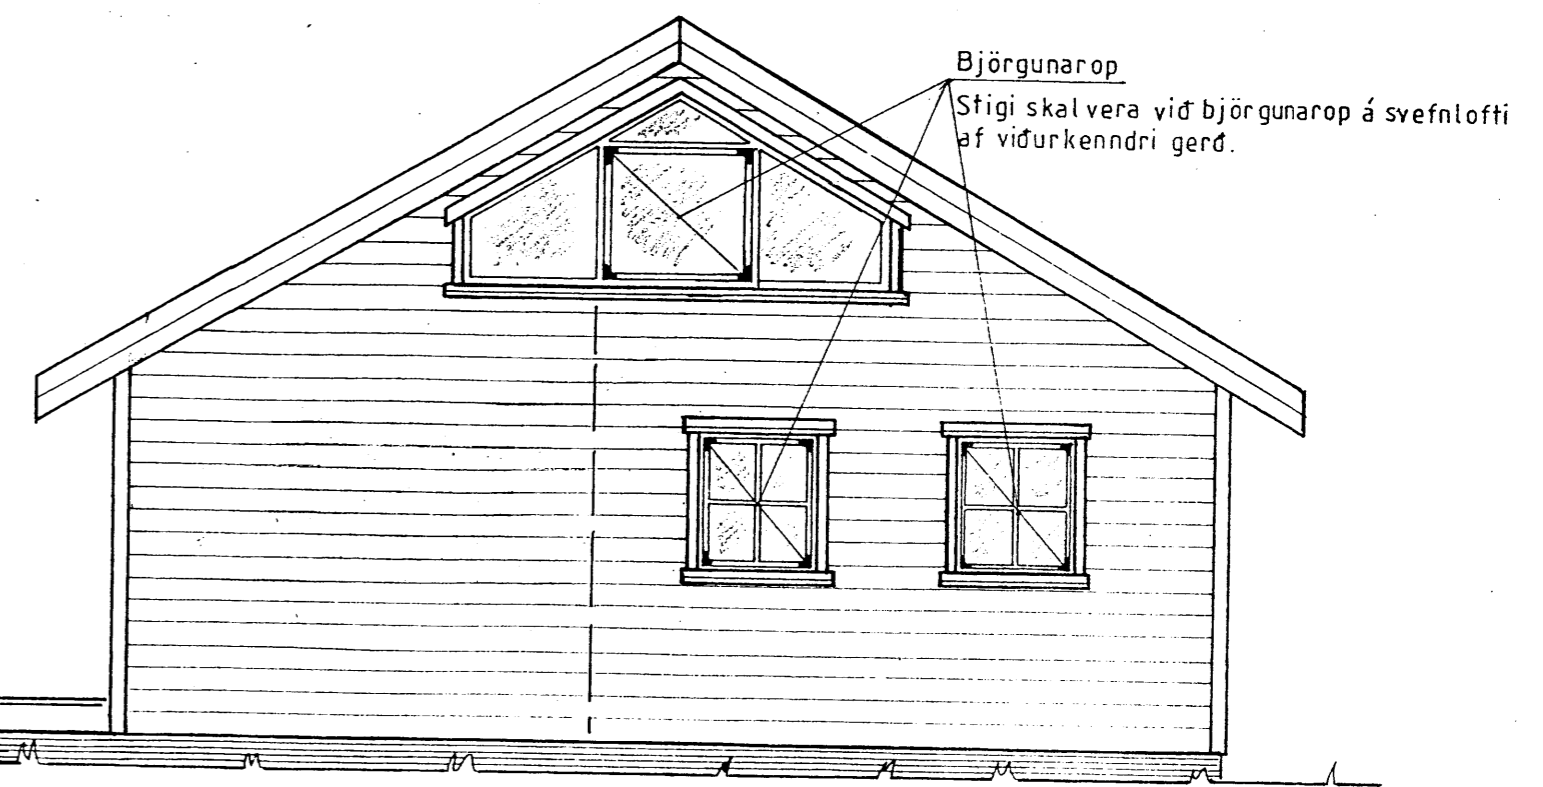
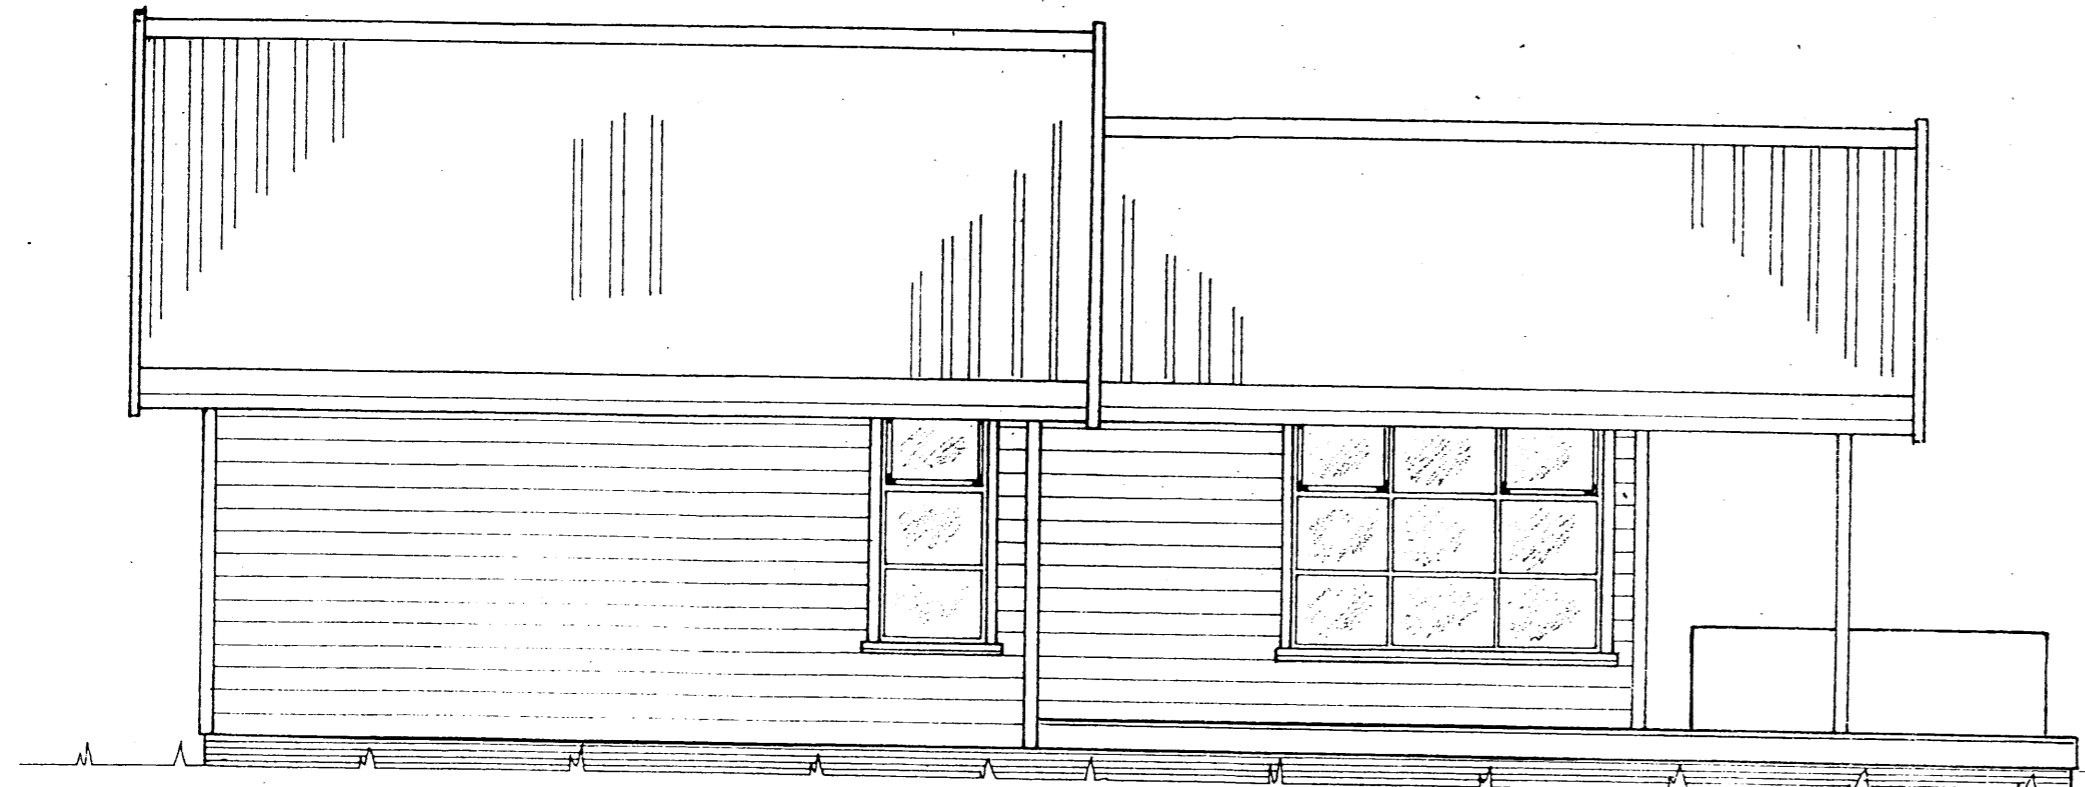
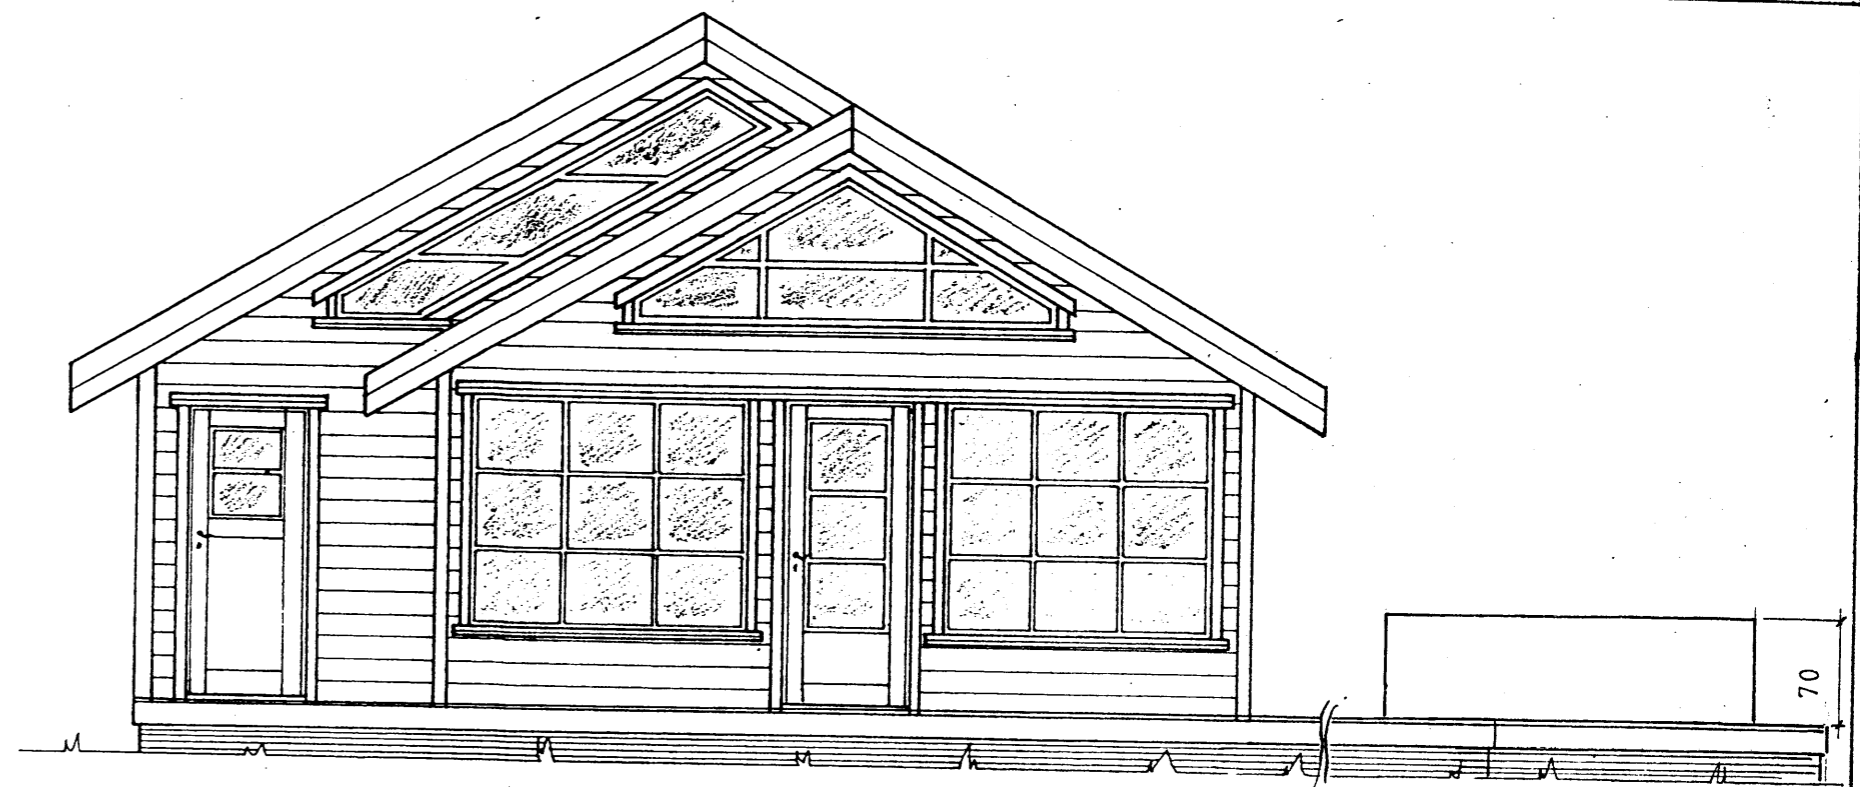


29-50-1

Samþykkt
25 SEPT. 2007
Hönnun
Byggingarfulltrúi uppsveita Árnessýslu

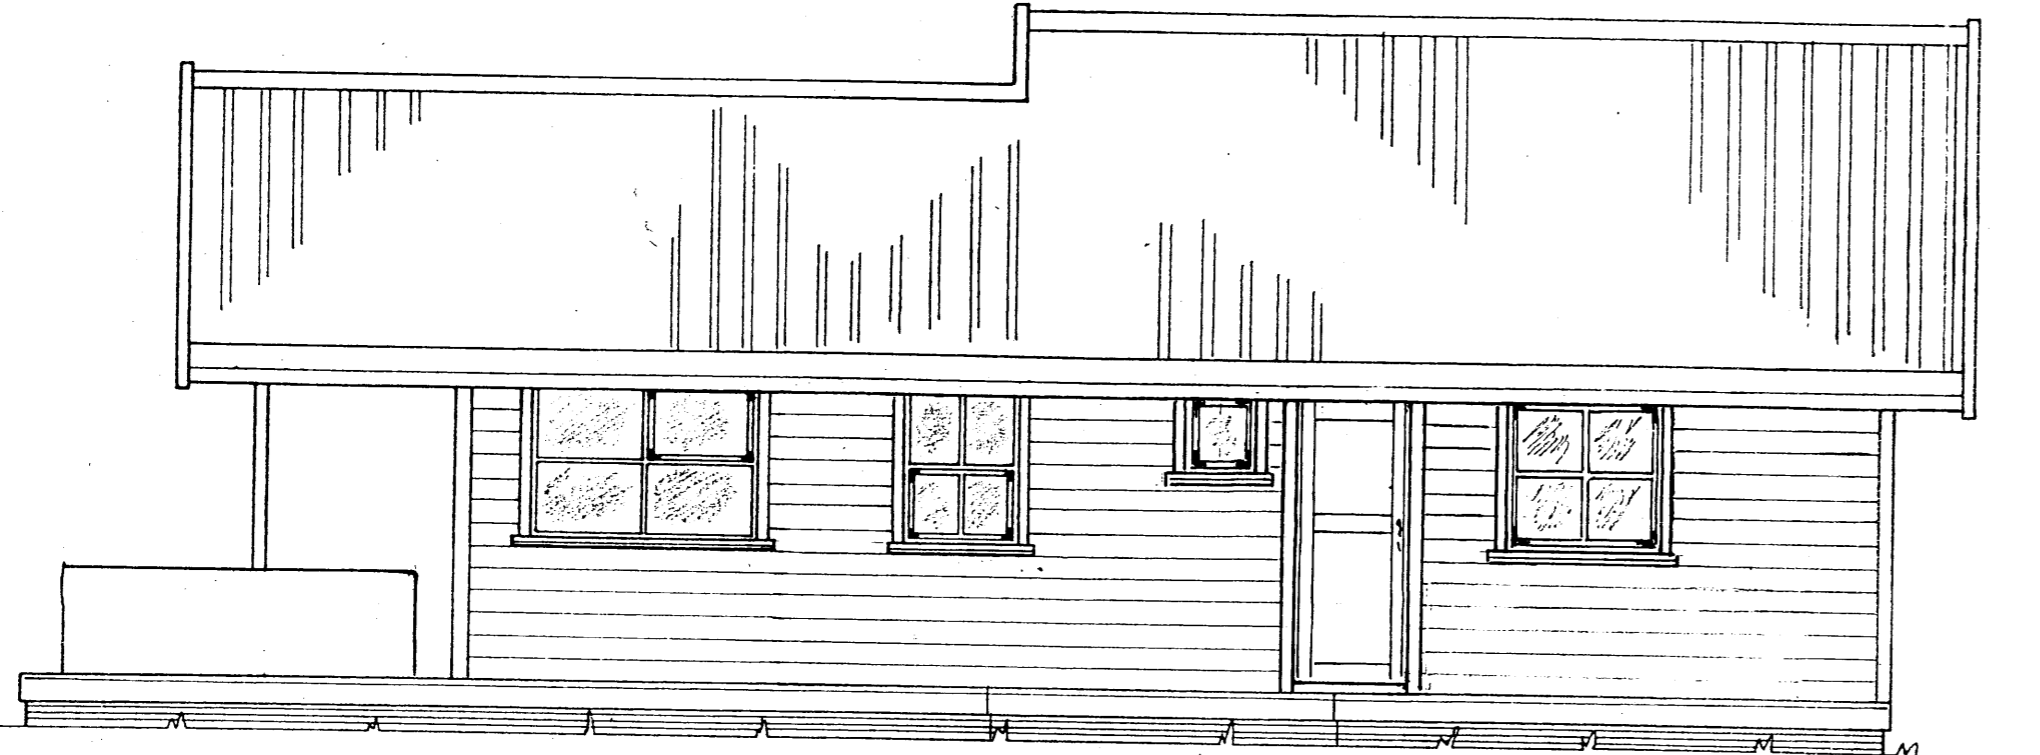

Mkv. 1:50	Sumarhús í landi Syðrireykja 8721 Bláskógarbyggð	TEIKNIVANGUR
Dags. sept. 07	Árnessýslu Lóð nr. 4 við Lambhaga stærð 4900 m ²	270733 - 2559
Nr. 57-11-01	Eigandi: Brandur Franklín Karlsson kt. 220388-2719	
	ÚTLIT	Hús nr. 57-11