




SUD VESTUR

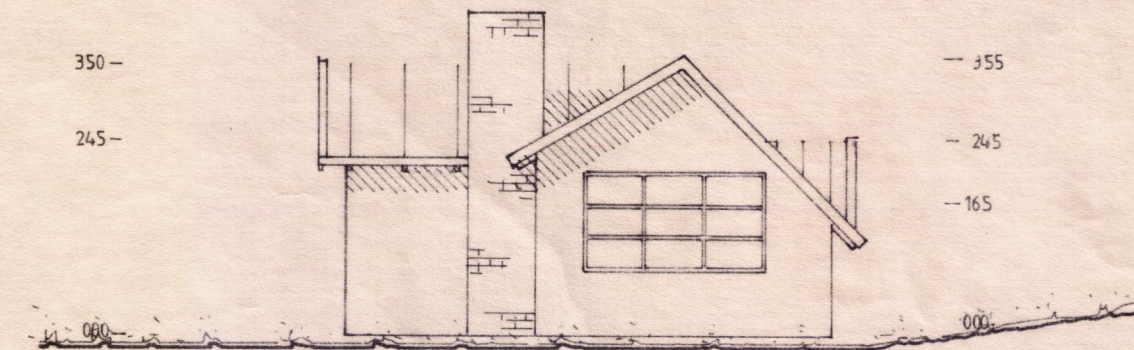


SUD AUSTUR

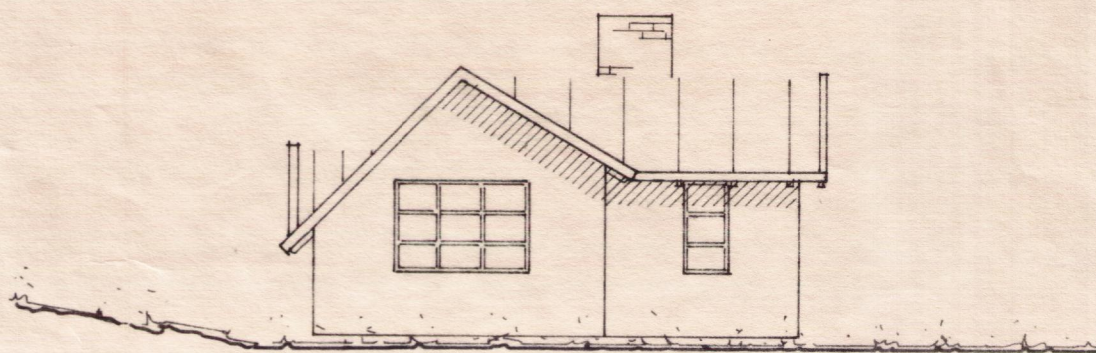

NORB VESTUR

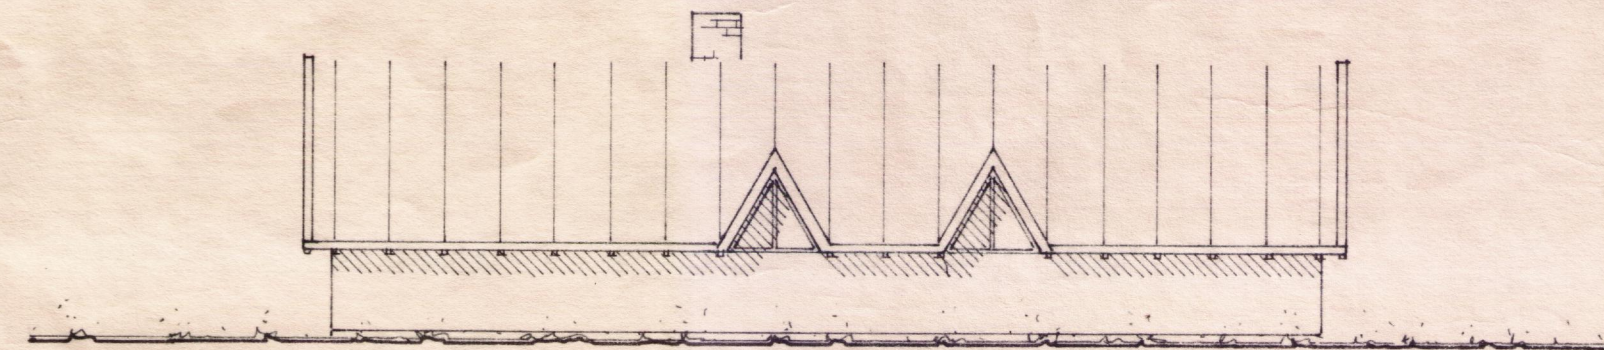


NORB AUSTUR

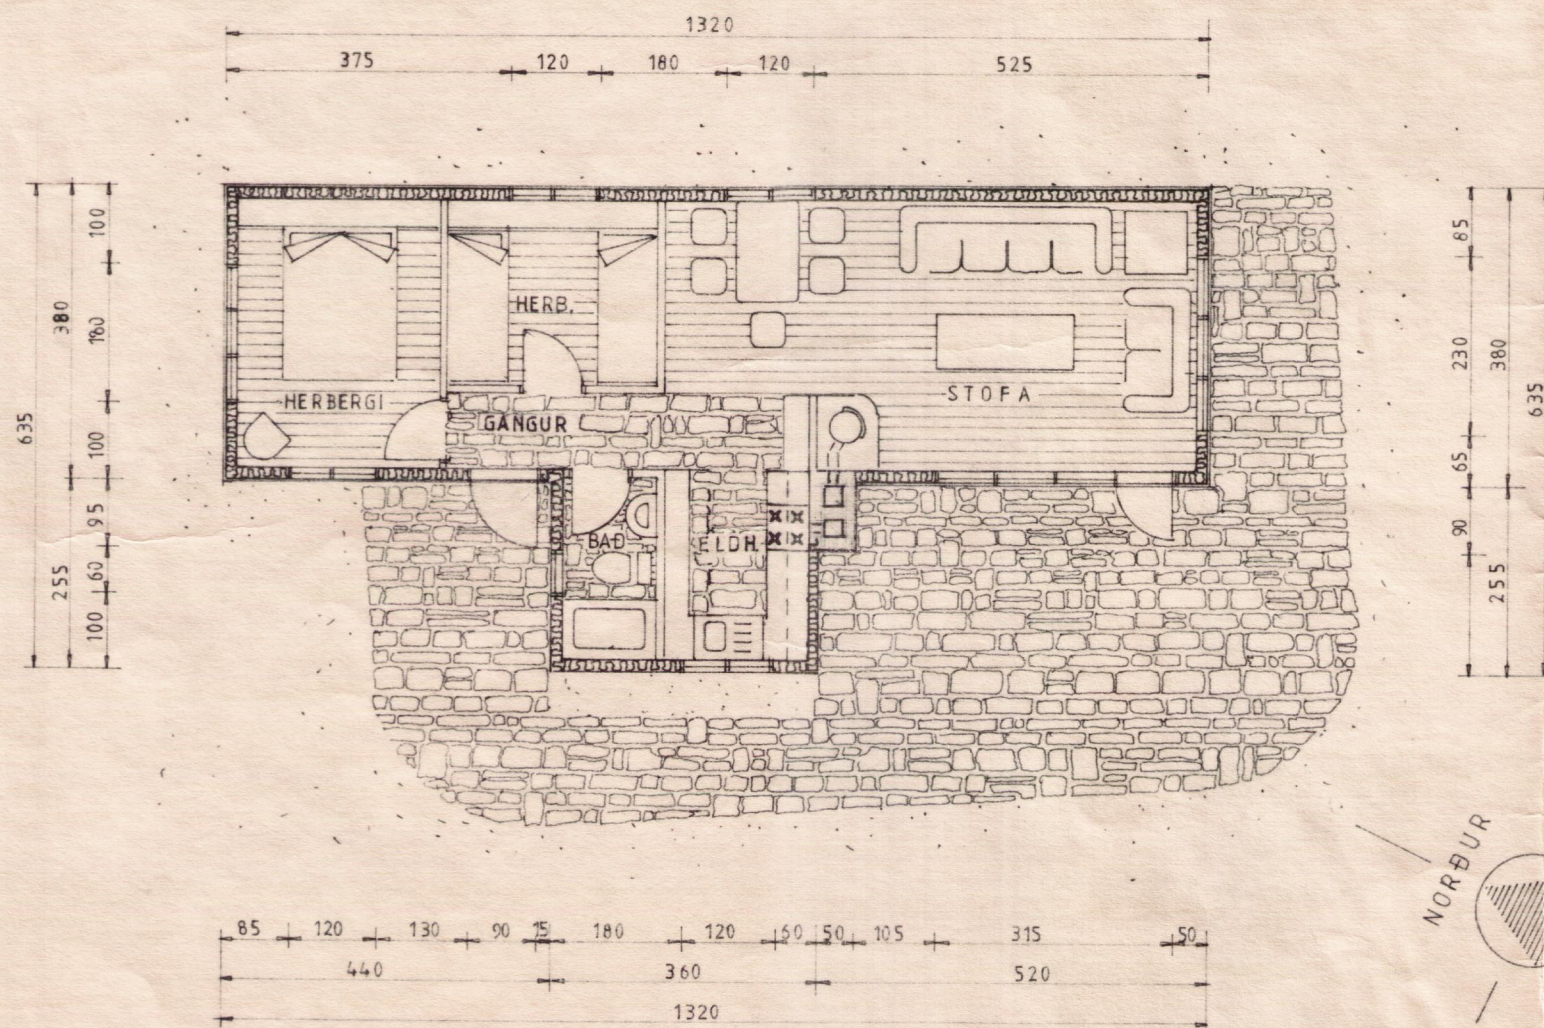

GRUNNMYND M.K. 1:100

STÆRÐIR :

FLATARMÁL 59,3 M²
RÚMMÁL 170,0 M³

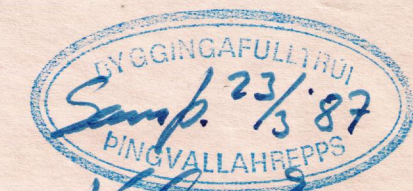

Hákon Þinastsson

hagtækni
tæknipjónusta Fálkakletti 15 310 Borgarnes sími 93-7300

VERK FORNHAGI í landi Skálabrekku Grafningi VERK NR. 86102

TEIKNING STÆKKUN Á SUMARBÚSTAB GRUNNMYND OG ÚTLIT M.K. 1:100 TEIKN. NR. 101

DAGS. ÁGÚST 1986 REIKN. TEIKN. I. M. SAMÐ. *Ingólfur Magnússon*