




ÁSÝND TIL VESTURS

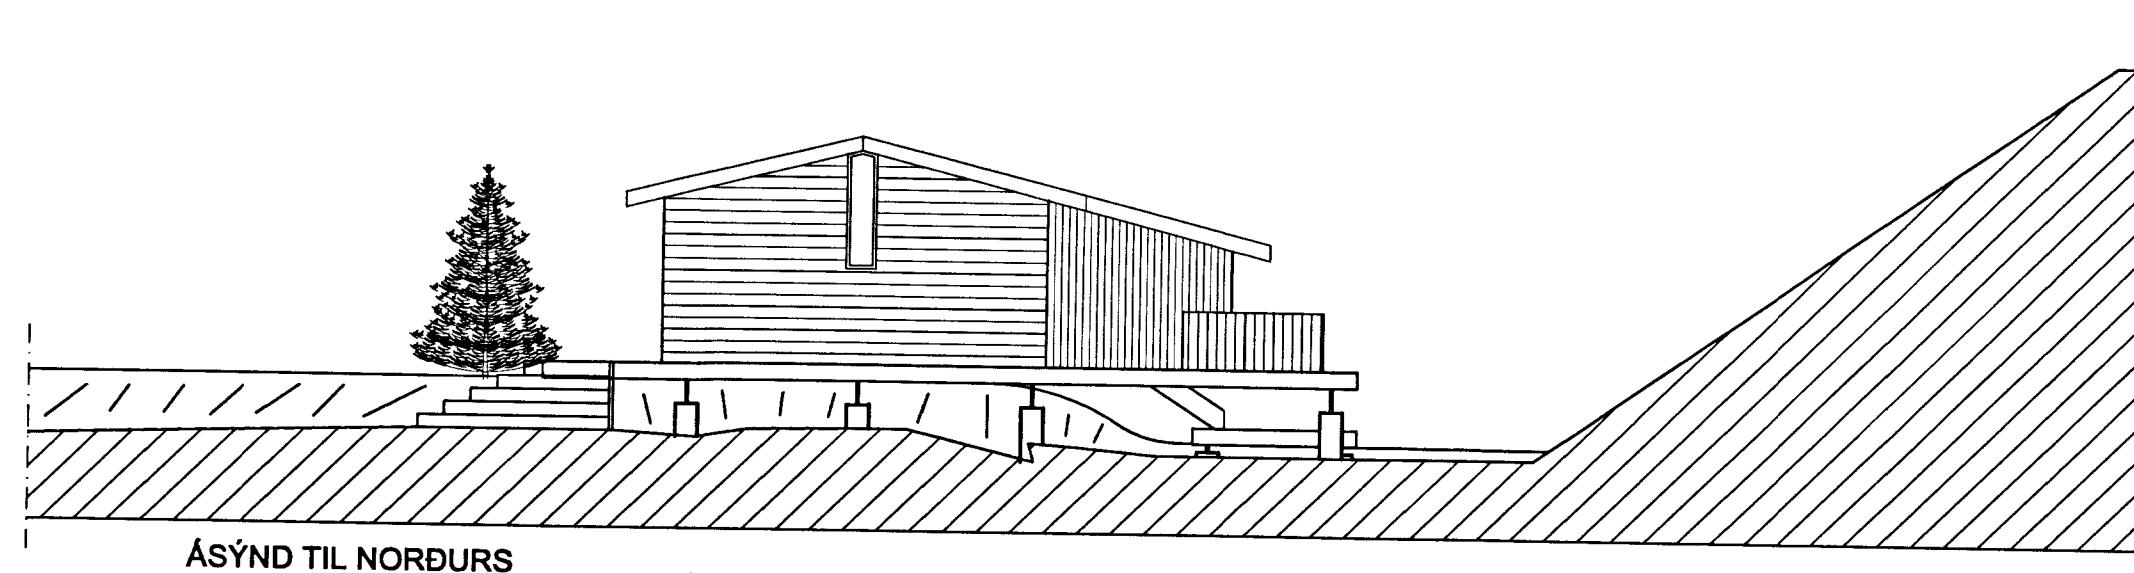

ÁSÝND TIL NORÐURS

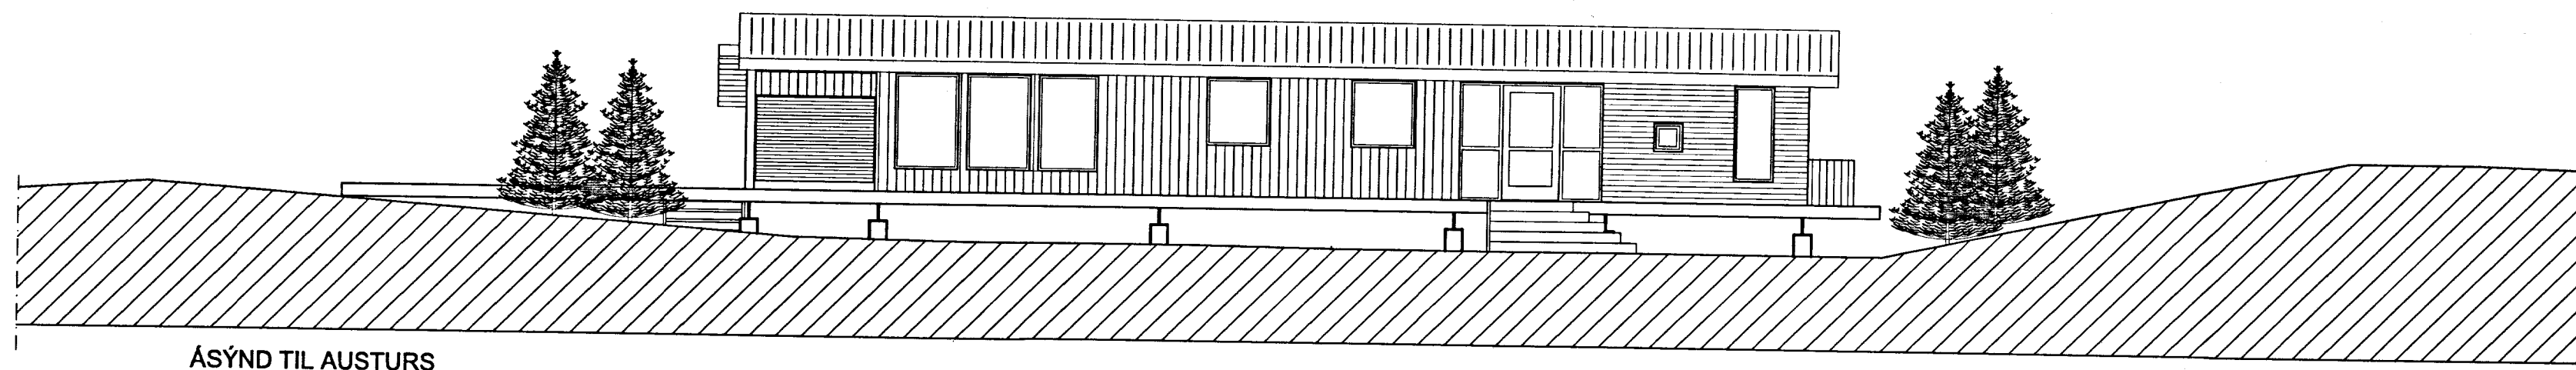

ÁSÝND TIL AUSTURS

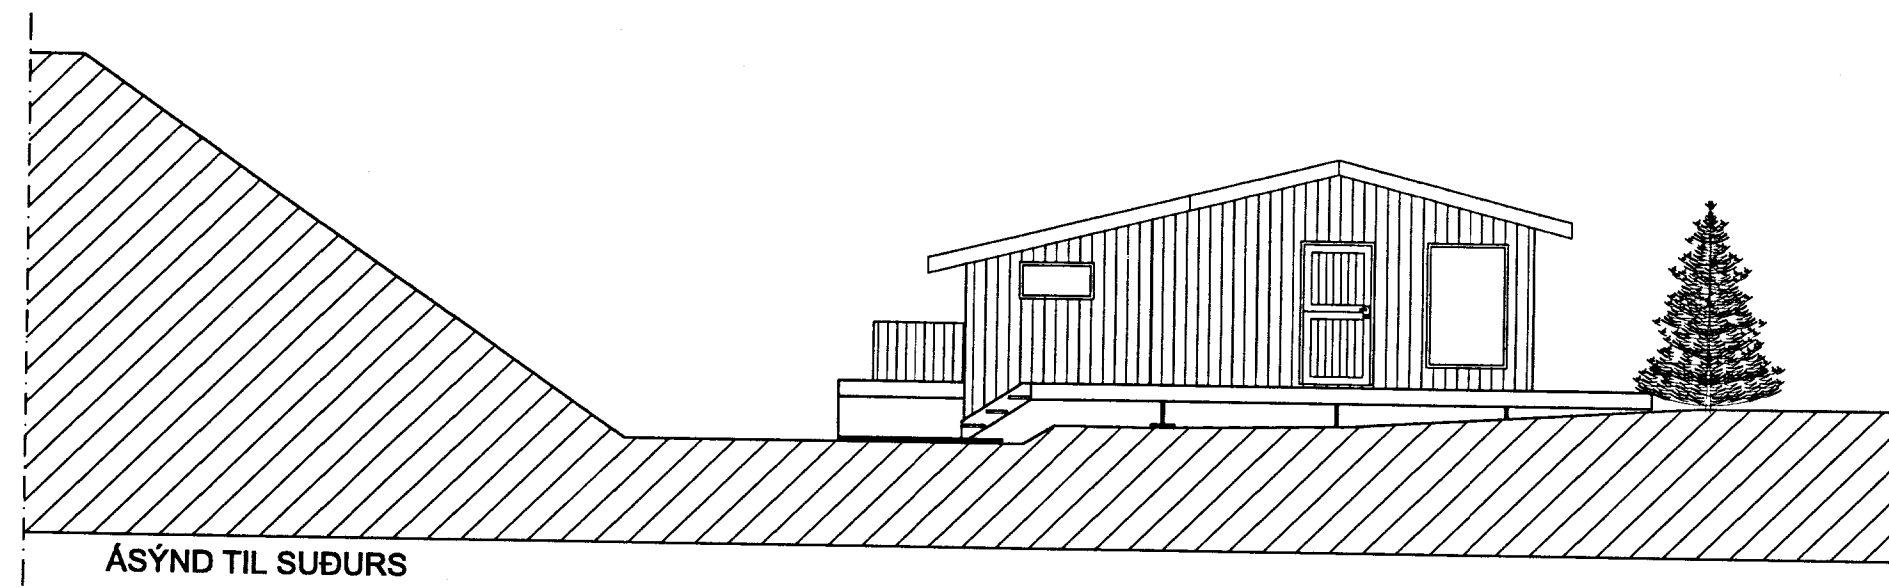

ÁSÝND TIL SUÐURS

Samþykkt
16 MAI 2006
[Signature]
Byggingarfulltrúi uppsveita Amessyslu

DR. DAGS.	BREYTING	REKNA	TEKNA
á stofunni arkitektar			
Bergstaðastræti 10. Rvk. Sími 551 1460. Stofan@stofunni.is			
Finnur Björgvínsson, arkitekt FAI	KT: 180946-3069		
Hilmar Þór Björnsson, arkitekt FAI	KT: 280645-3109		
Sigríður Ólafsdóttir, arkitekt FAI <i>[Signature]</i>	KT: 071070-5069		
HLÍÐARKOT - Sumarhús Byggingarefniáskráning Útír	LANDNR 17079	HANNAÐ/TEKNA. FB ATH. <i>[Signature]</i> SAMÞYKKT KT. 660589-1399	
KVAÐIR 1:100	TEKNA. NR.	REYKJAMK. 10.05.2006	DR.
06.12	A-BU-001		