




Suðaustur




Norðvestur

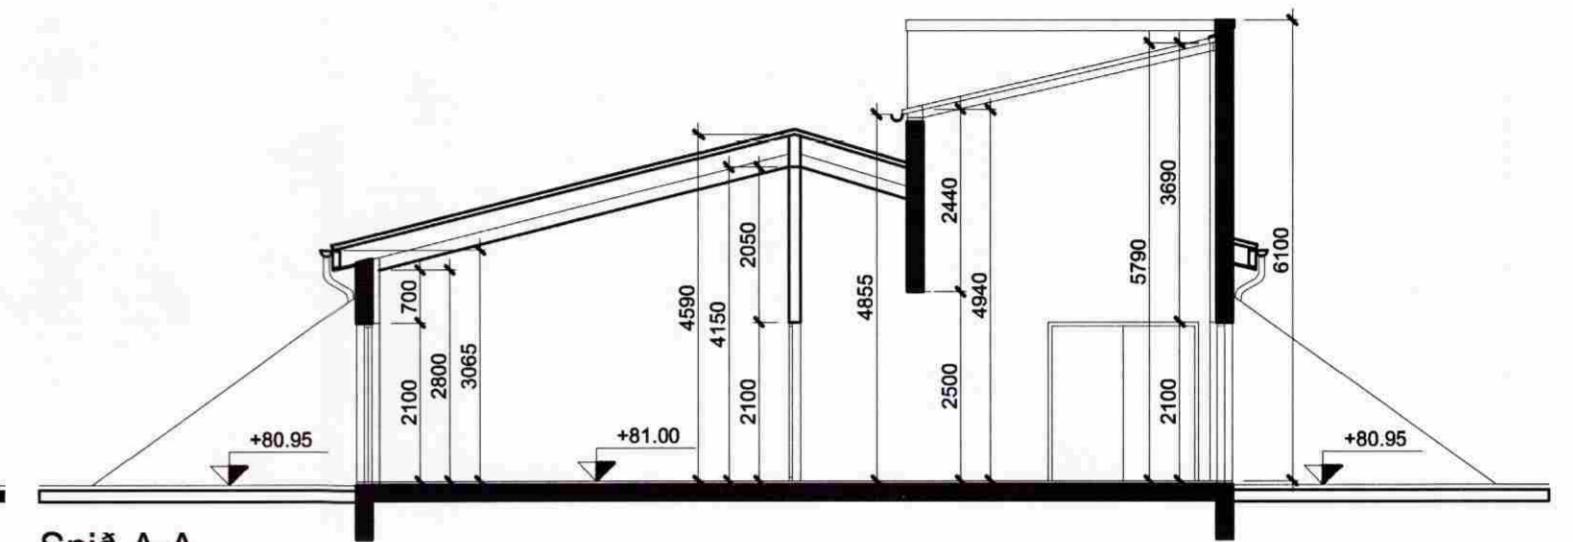

Snið A-A



Norðaustur

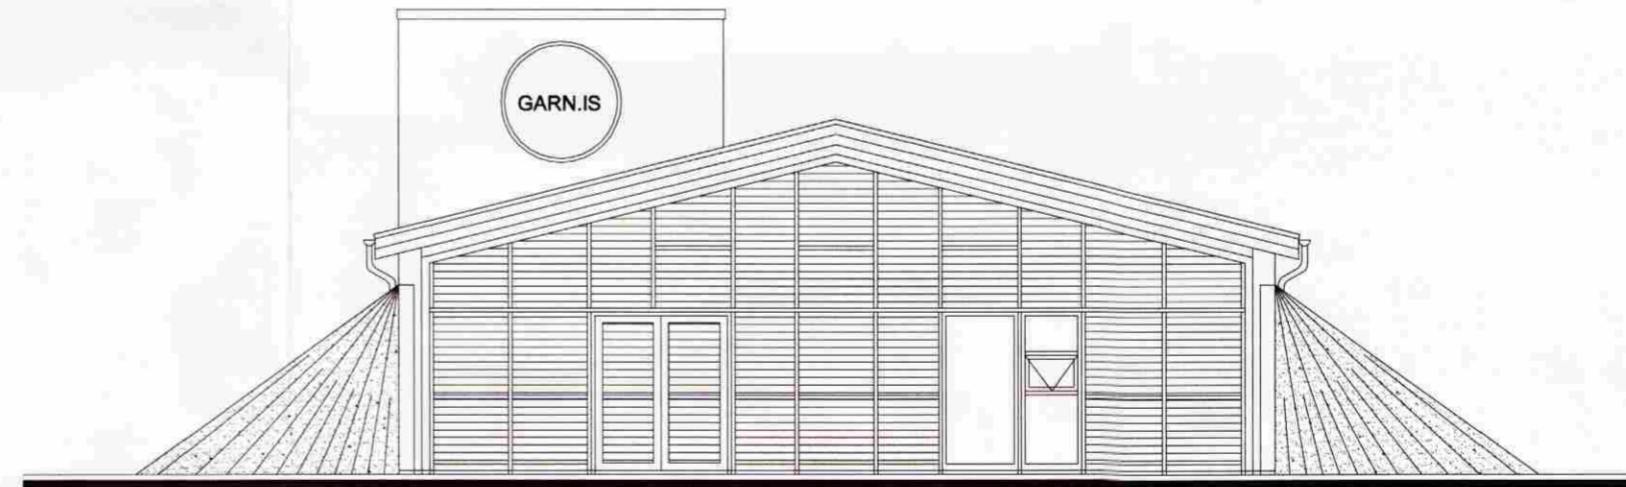

Suðvestur

SAMPYKKT
02. DES. 2009
Luigi Bartolozzi
Byggingafrættisúppsav. Amessýslu og Flóahv.

Skráningartafla: Skólabraut 4, Bláskógabyggð				Skrásetjari: Ragnheiður Sverrisdóttir													
Landnúmer: 218984				Kennitala: 240765-4549													
Matshlutanúmer: 01				Útgáfa: 4.01k Dags: 21.12.2009													
Uppskipting og lýsing				Stærðir													
D0	D1	D2	D3	D4	D5	DSM	D6	D7	D8	D9	D10a	D10b	D11	D12	D16	D17	
Lokun	Rými	Notkun	Höfuð-	Eignar-	Botnflotur	Miljöflotur	Stigar	Op	Brúttóflotur	Brúttóflotur	Salarhæð	Salarhæð	Brúttó	Nettóflotur	Birt flatarmál	Reiknitala	Skipta-
hæð-röð	hæð-röð	texti	flokkun	hald	m ²	m ²	m ²	m ²	m ²	sh < 1,8	min	max	rúmmál m ³	m ²	m ²	skiptarúmmáls	rúmmál m ³
		Matshluti			278,4	0,0	0,0	0,0	278,4	0,0			1.150,7	245,3	278,4		964,029
		Botn											55,7				
	01	1. hæð			278,4	0,0	0,0	0,0	278,4	0,0			1.095,0	245,3	278,4		
A	0101	Verslun/þjónusta	N	0101	278,4				278,4		3,65	5,79	1.095,0	245,3	278,4	3,93	964,029
Athugasemdir																	
Sameignir sumra																	
Eignarhald				Skiptarúmmál													
Eignar-	Notkun	Birt flatarmál	Séreign	Séreign	Séreign og sameign m ²												
hald	texti	m ²	m ²	m ²													
0101	Verslun/þjónusta	278,4	964,029	964,029													
Alls		278,4	964,029	964,029													

SKRÁNINGARTAFLA

A	21.12.2009	Vegna skráningar og hæðarblaðs
NR.	DAGS.	BREYTING

Skólabraut 4
Reykholt í Bláskógabyggð

Útlit og snið A-A
Skráningartafla

Mkv. 1:100
Dags. 23.11.2009

Teikn. nr. 3A

luigi Bartolozzi
arkitekt
kt. 130659-2099
túngötu 11
225 Álfanes
sími og fax 5552477
barluigi@simnet.is

Reykholt00.dwg