



**MÓTTEKIÐ**  
 03. APR. 2010  
 Byggingafulltrúi uppsv. Ámessýslu og Flóahfr.

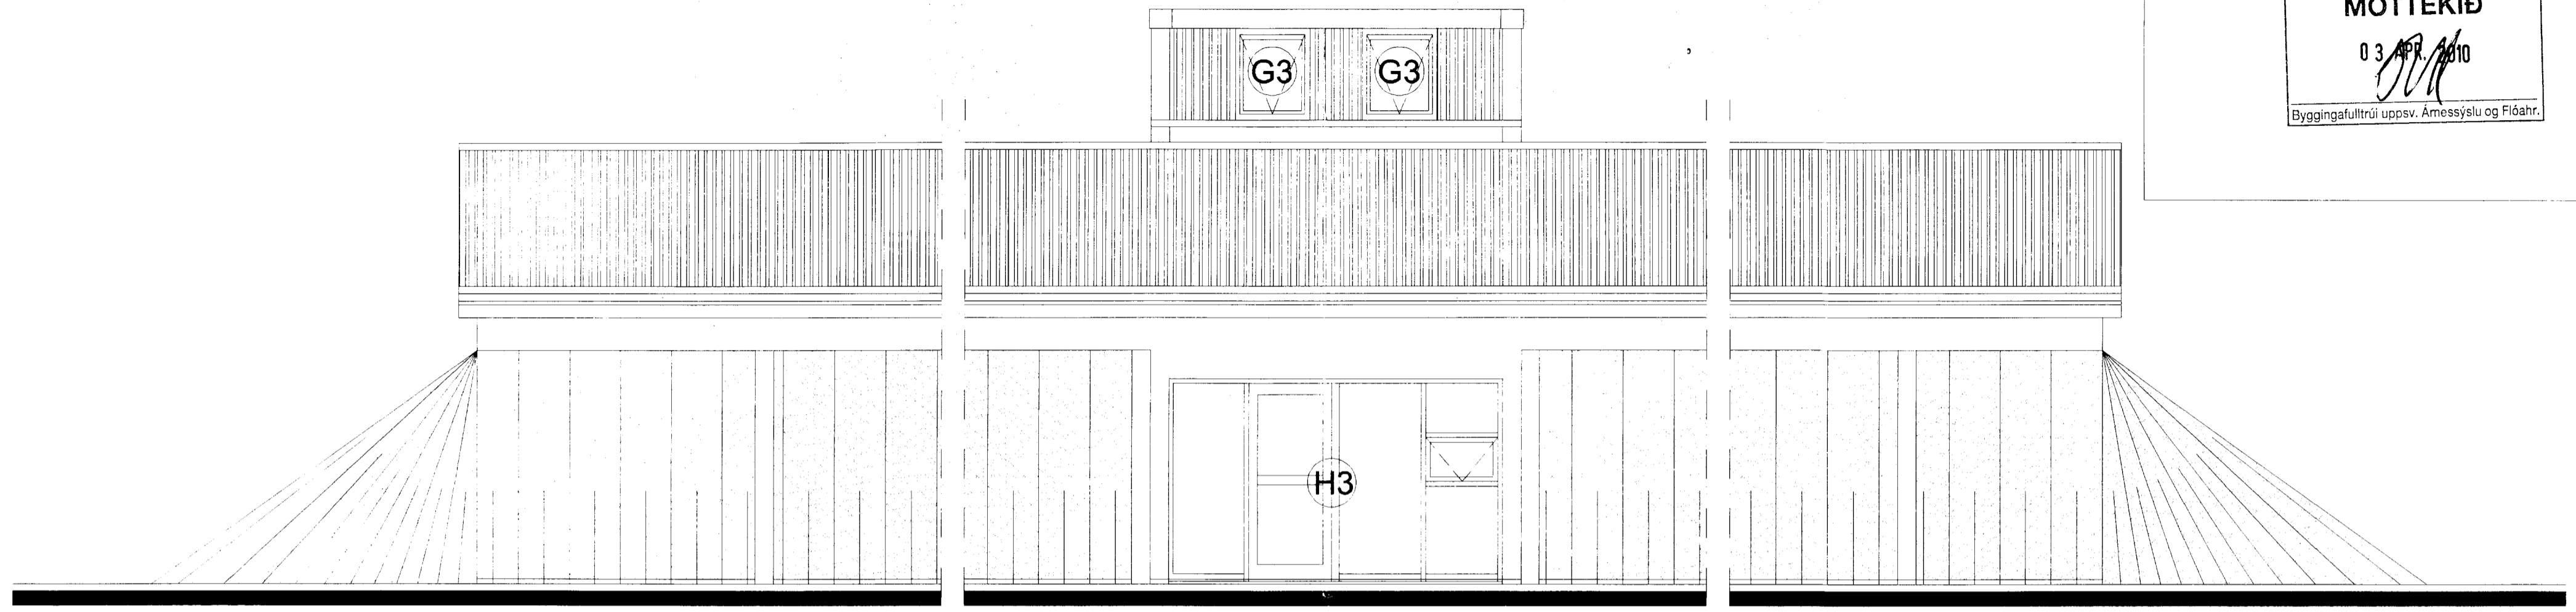


Suðaustur

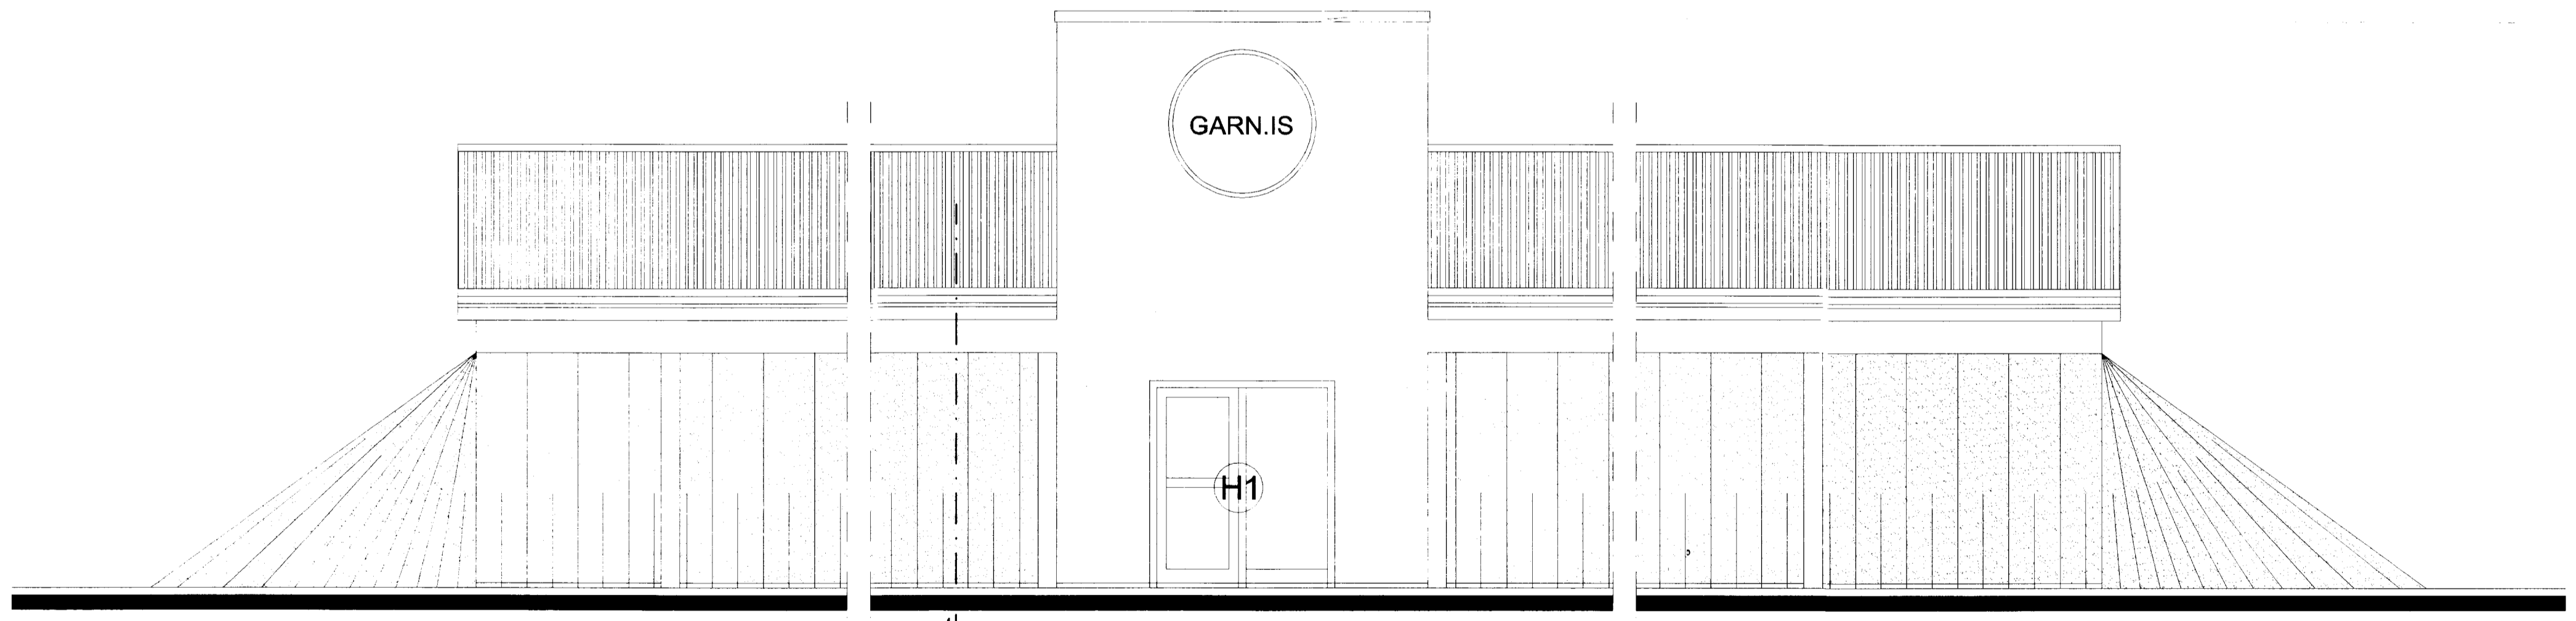

Norðvestur

← sjá teikn. nr.9
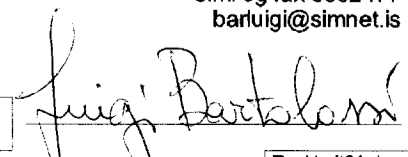
| NR  | DAGS | BREYTING   |
|---|------|--|
| <b>Skólabraut 4</b><br>Reykholt í Bláskógabyggð         |      |  |
| Útlit: Suðaustur og Norðvestur<br>Glugga-, hurðayfirlit |      |  |
| Dags. 03.03.2010<br>Teikn. nr. 5<br>Mkv. 1:50           |      | luigi bartolozzi<br>arkitekt<br>kt. 130659-2099<br>tungötu 11<br>225 Álfanesi<br>sími og fax 5552477<br>bartolozzi@simnet.is |
|   |      | <br>Reykholt01.dwg                      |