
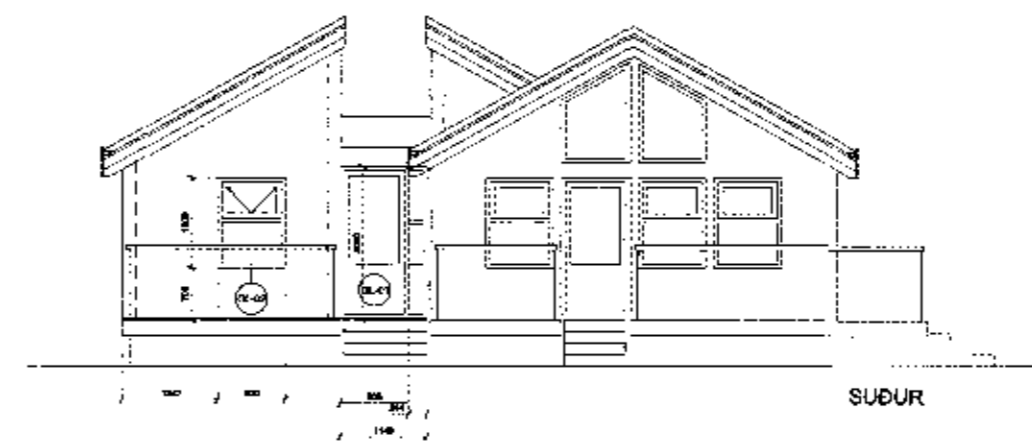
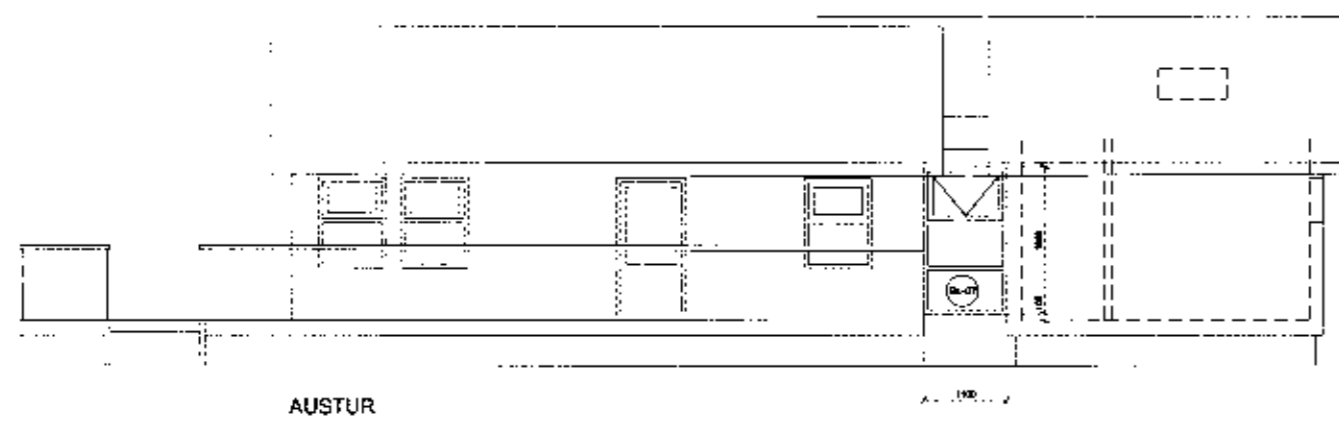
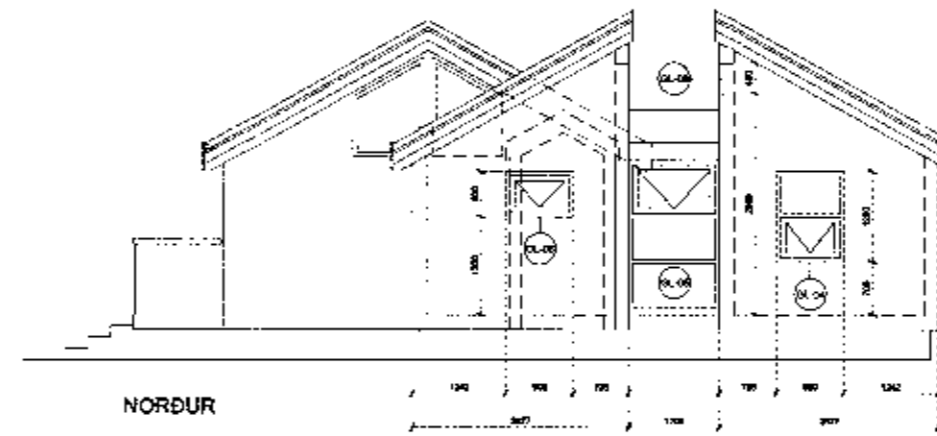


*Björn Eiríksson*

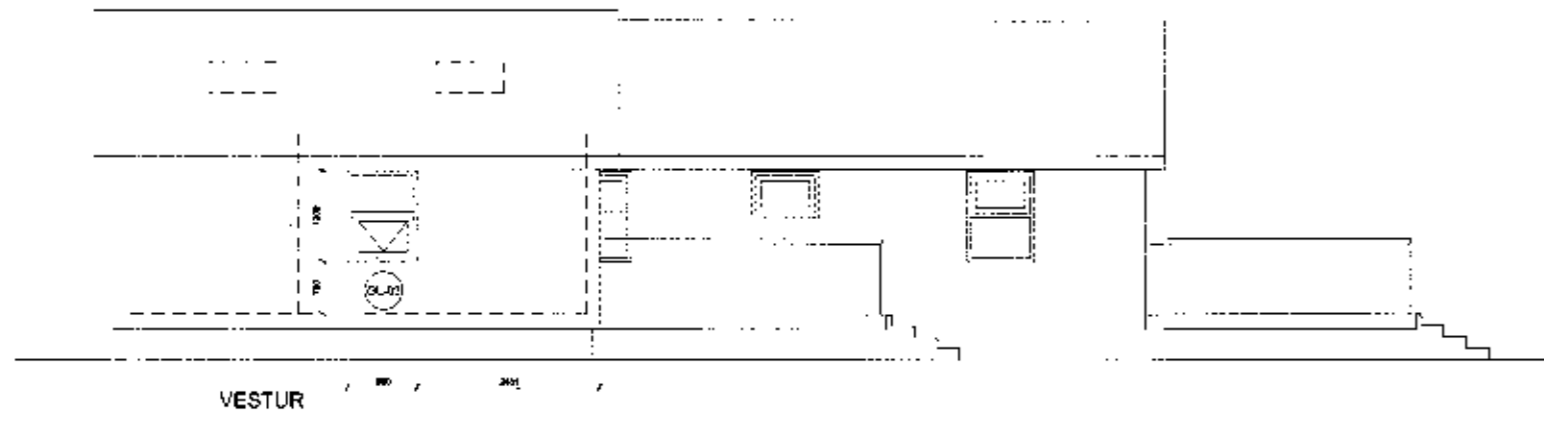

SKYRINGAR

Stöps. Númer... 301... 301

090642-2949

1003

*Björn Eiríksson*

301

Sumarbúst. Björns Eiríkssonar  
Í Miðfellslandi, Bláskógabyggð  
Sandskeið G - gata 6 (10-12)

GLUGGAR - yfirlit

07.04.2011

1 : 100

ös

ÖRN SIGURDSSON ARKITEKT - GEITLAND 10  
108 R. sími / fax 551 0683 - 822 0683 - arkorn@simnet.is