



TEIKNIVANGUR	Geymsla á lóð nr. 12/v-götu (Sandskeld) í landi Míðells, Bláskógabyggð Árn. Eigandi: Edvard Hjaltason kt 300835-3339	Binding-öfl.	Nr. 25-061
			Mkv. 1:25
270733-2559			Dags: mars 08
201032-4829			

GRIND

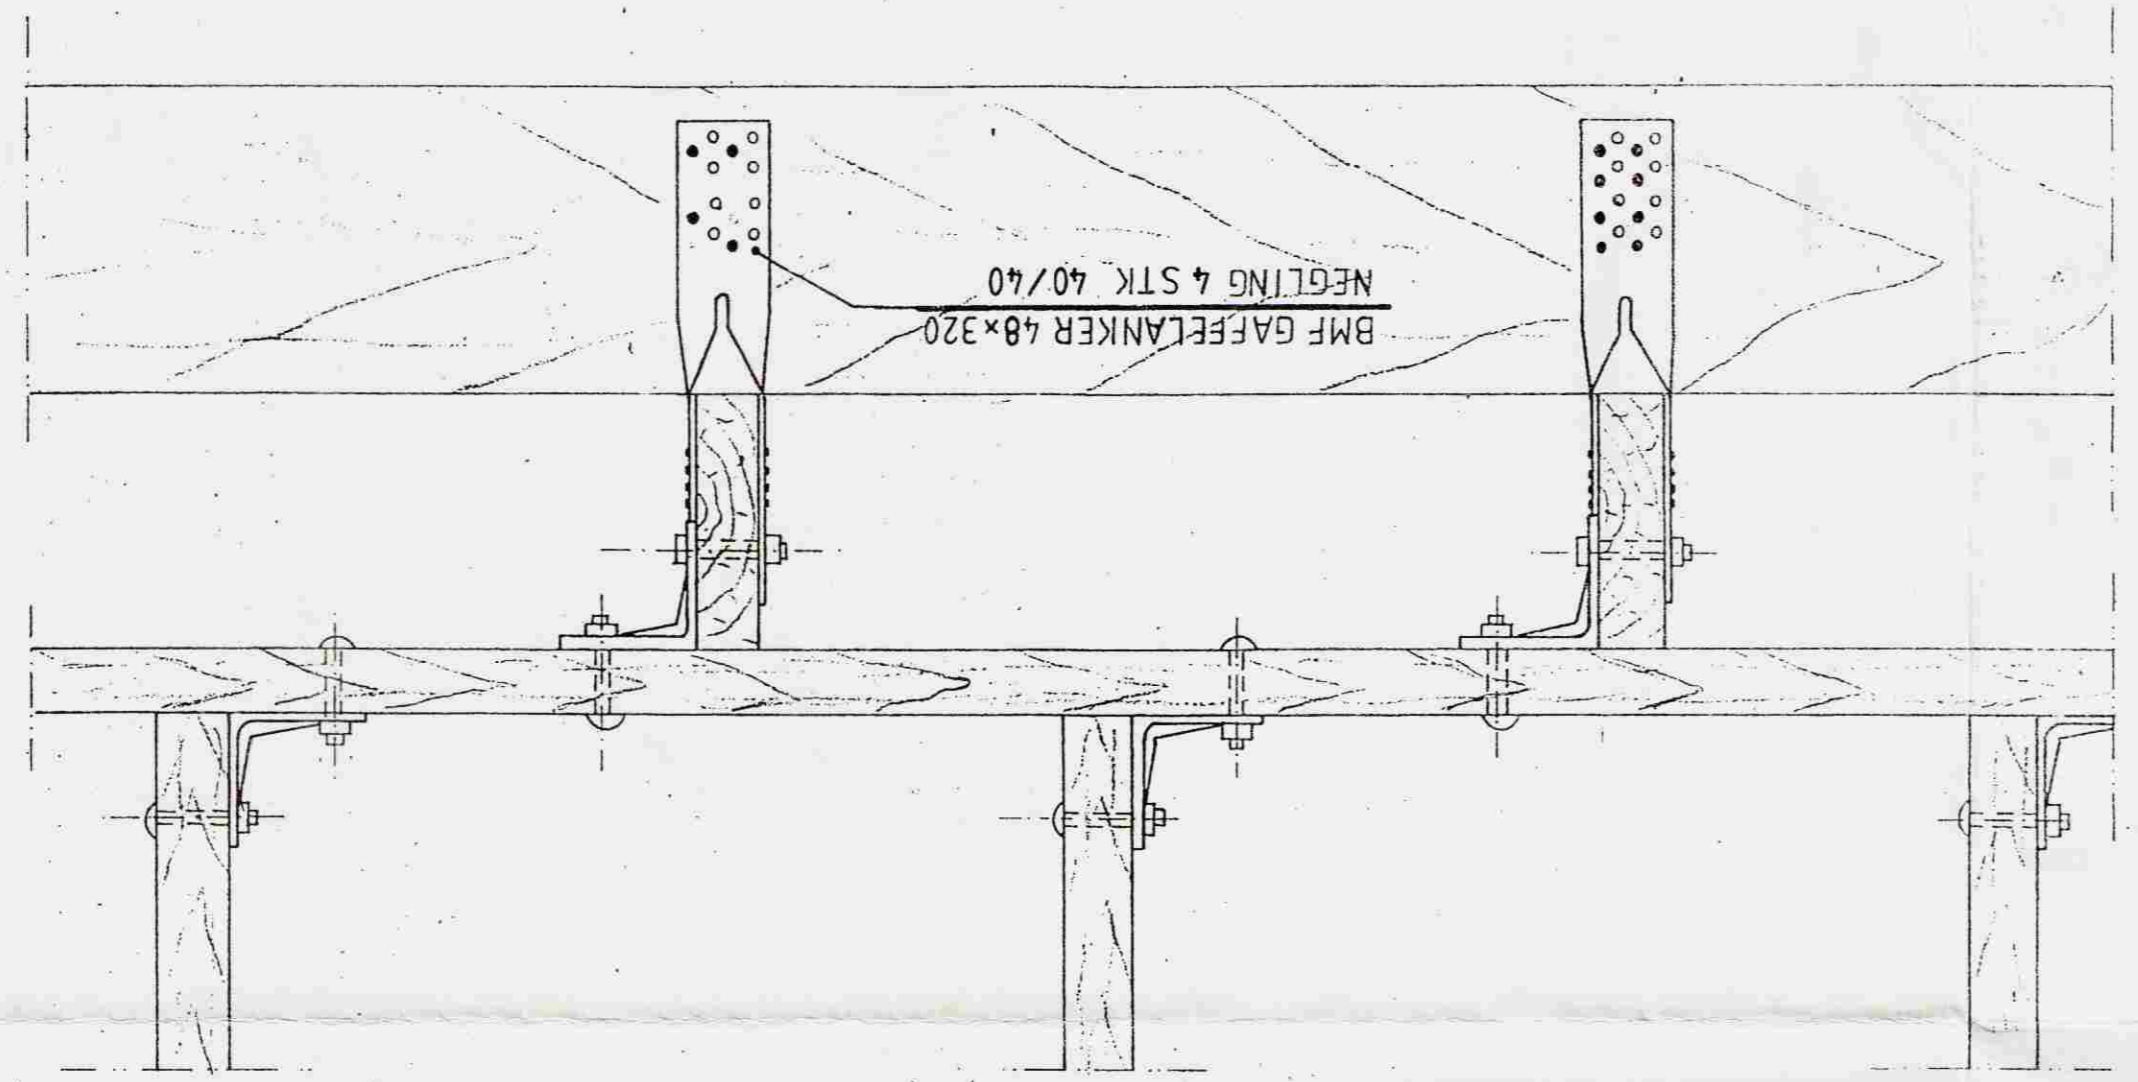


ÚTVEGGJAGRINDUR FESTAR SAMAN MEÐ  
BMF VINKELBESLAG 90x90x65 OG 10MM BORDABOLTAR

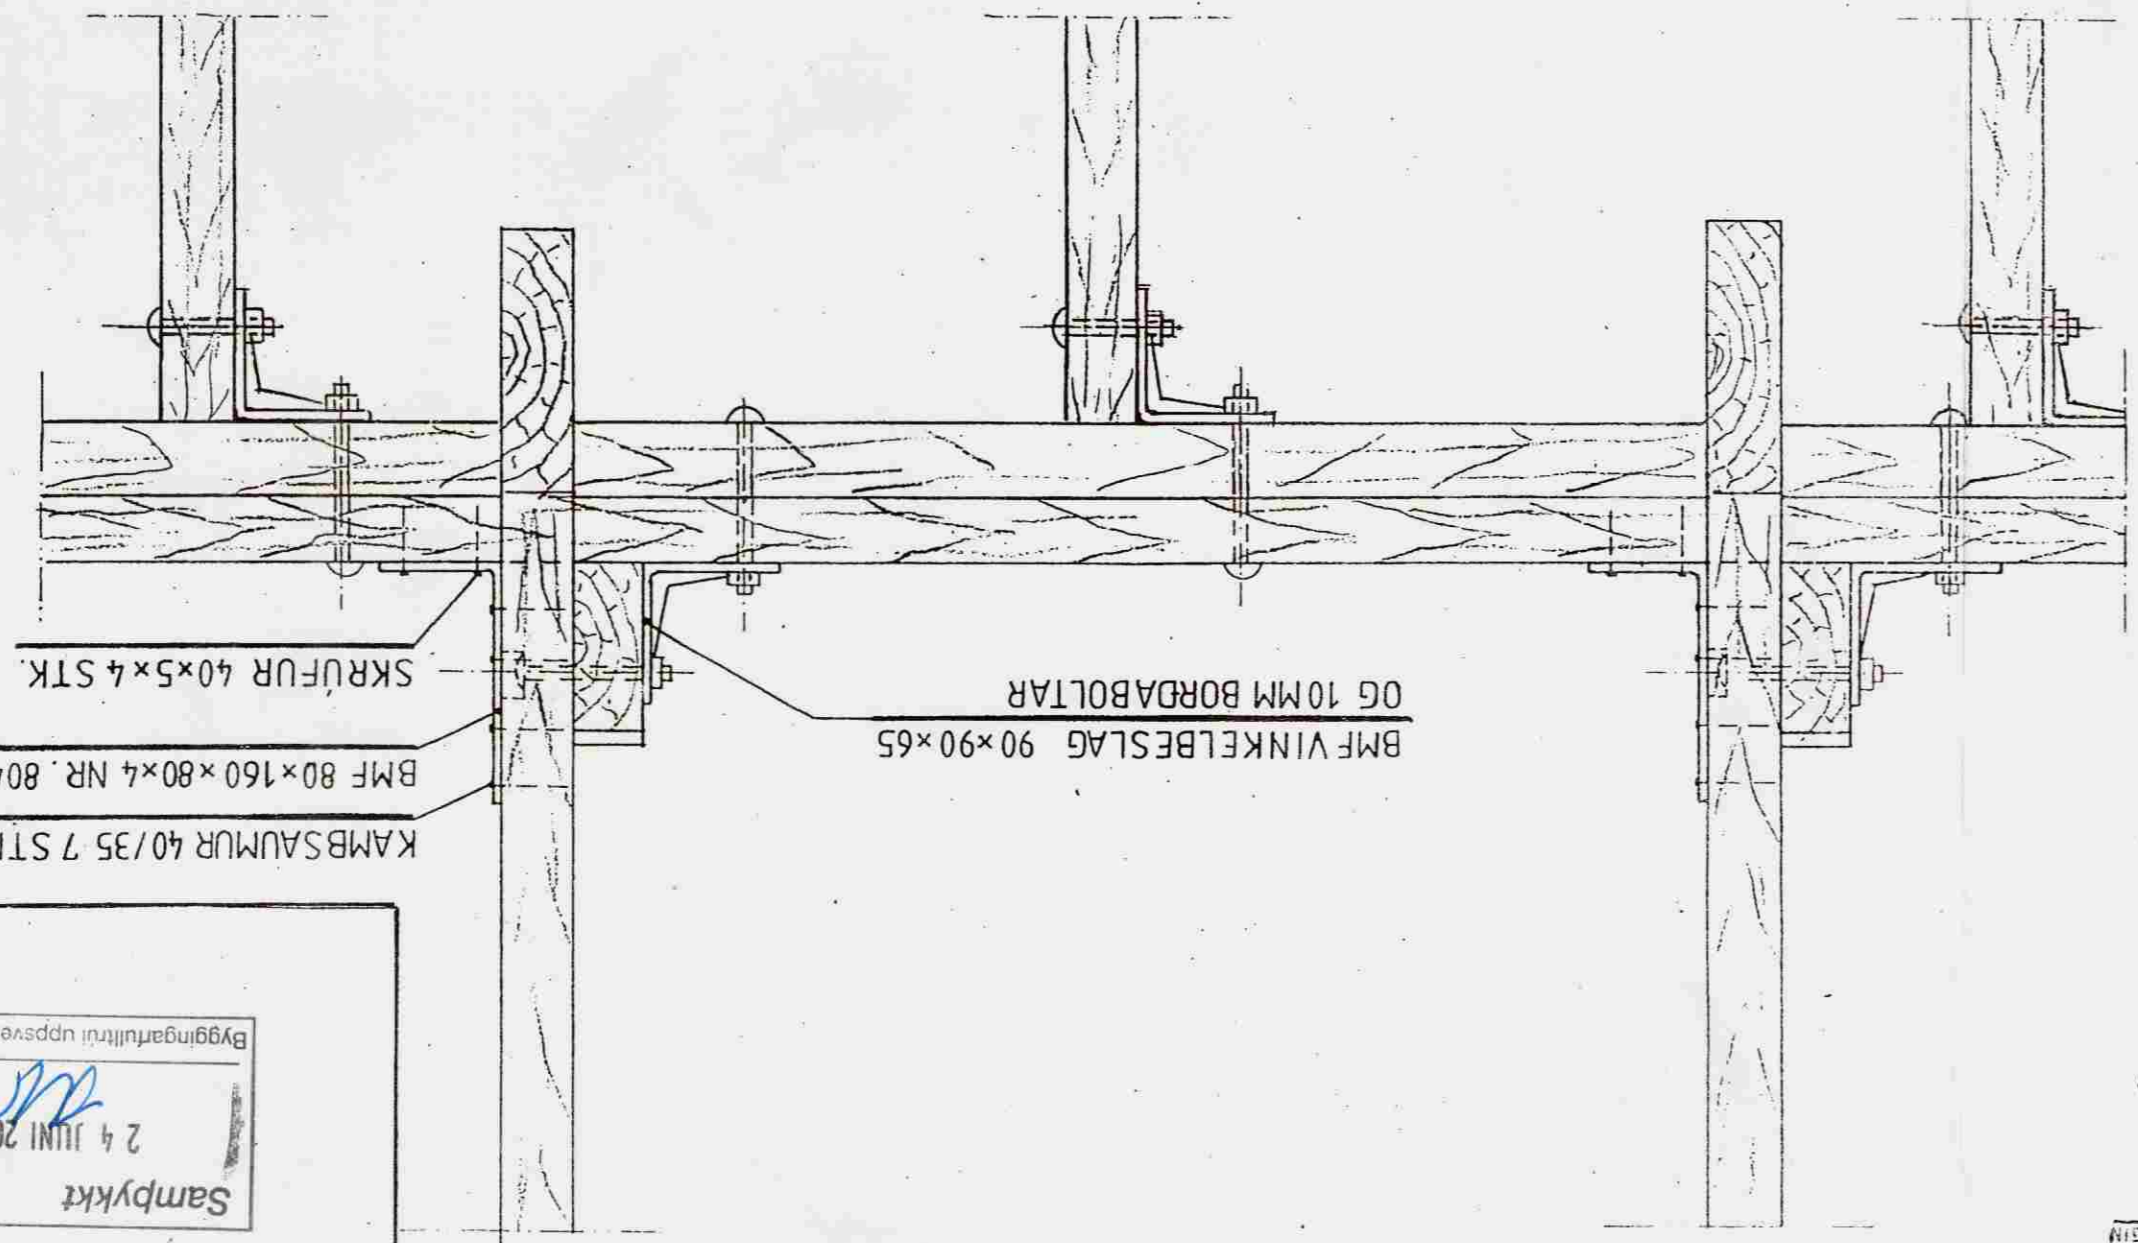

1-20

Samþykkt  
24 JUNÍ 2008  
Byggingartillitni uppsveita Amessýslu

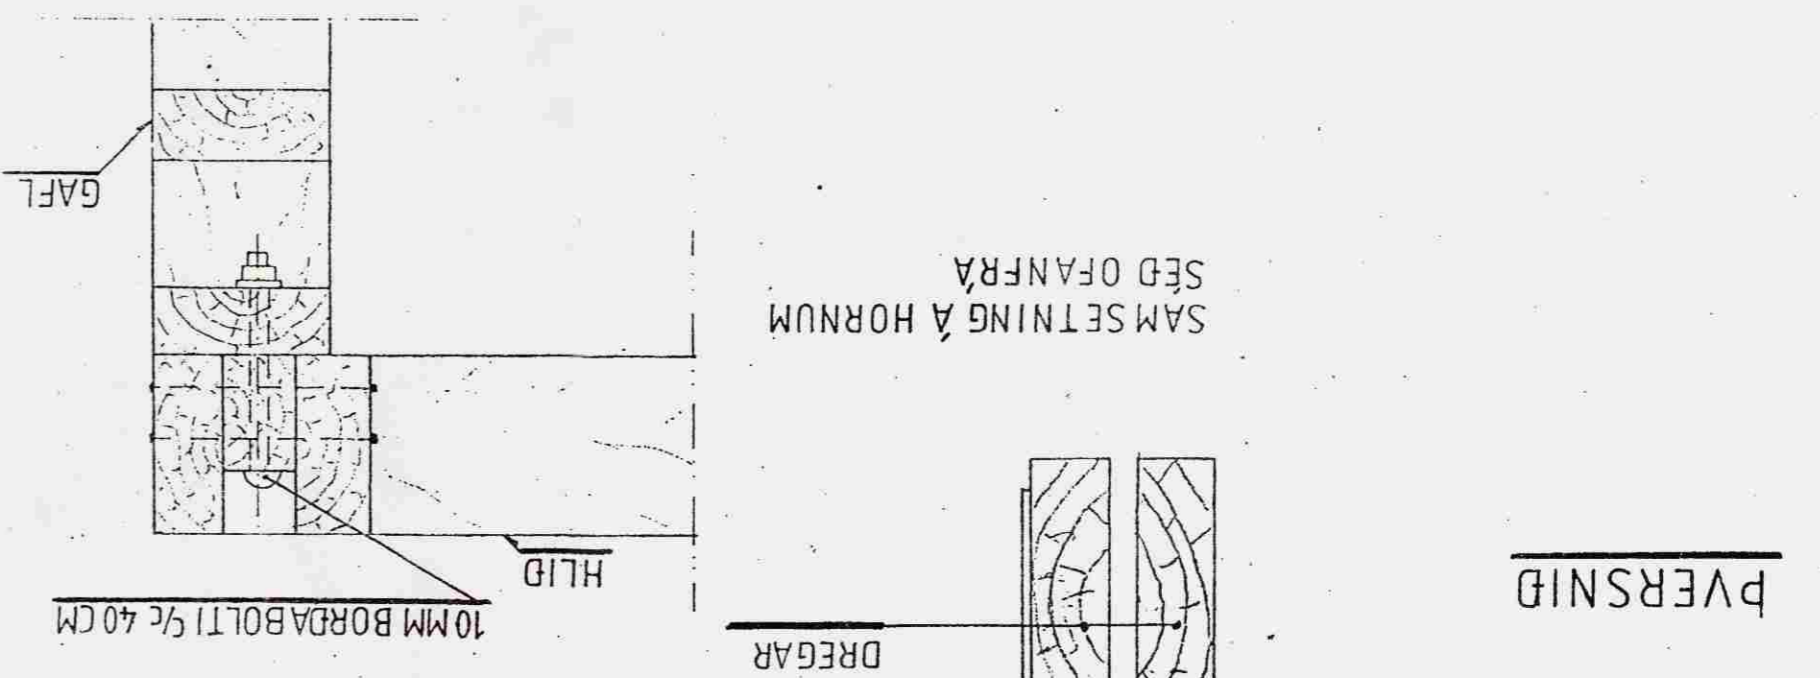

ÞVERSNID

