



ÚTLIT SUÐUR
1:100

ÚTLIT NORÐUR
1:100

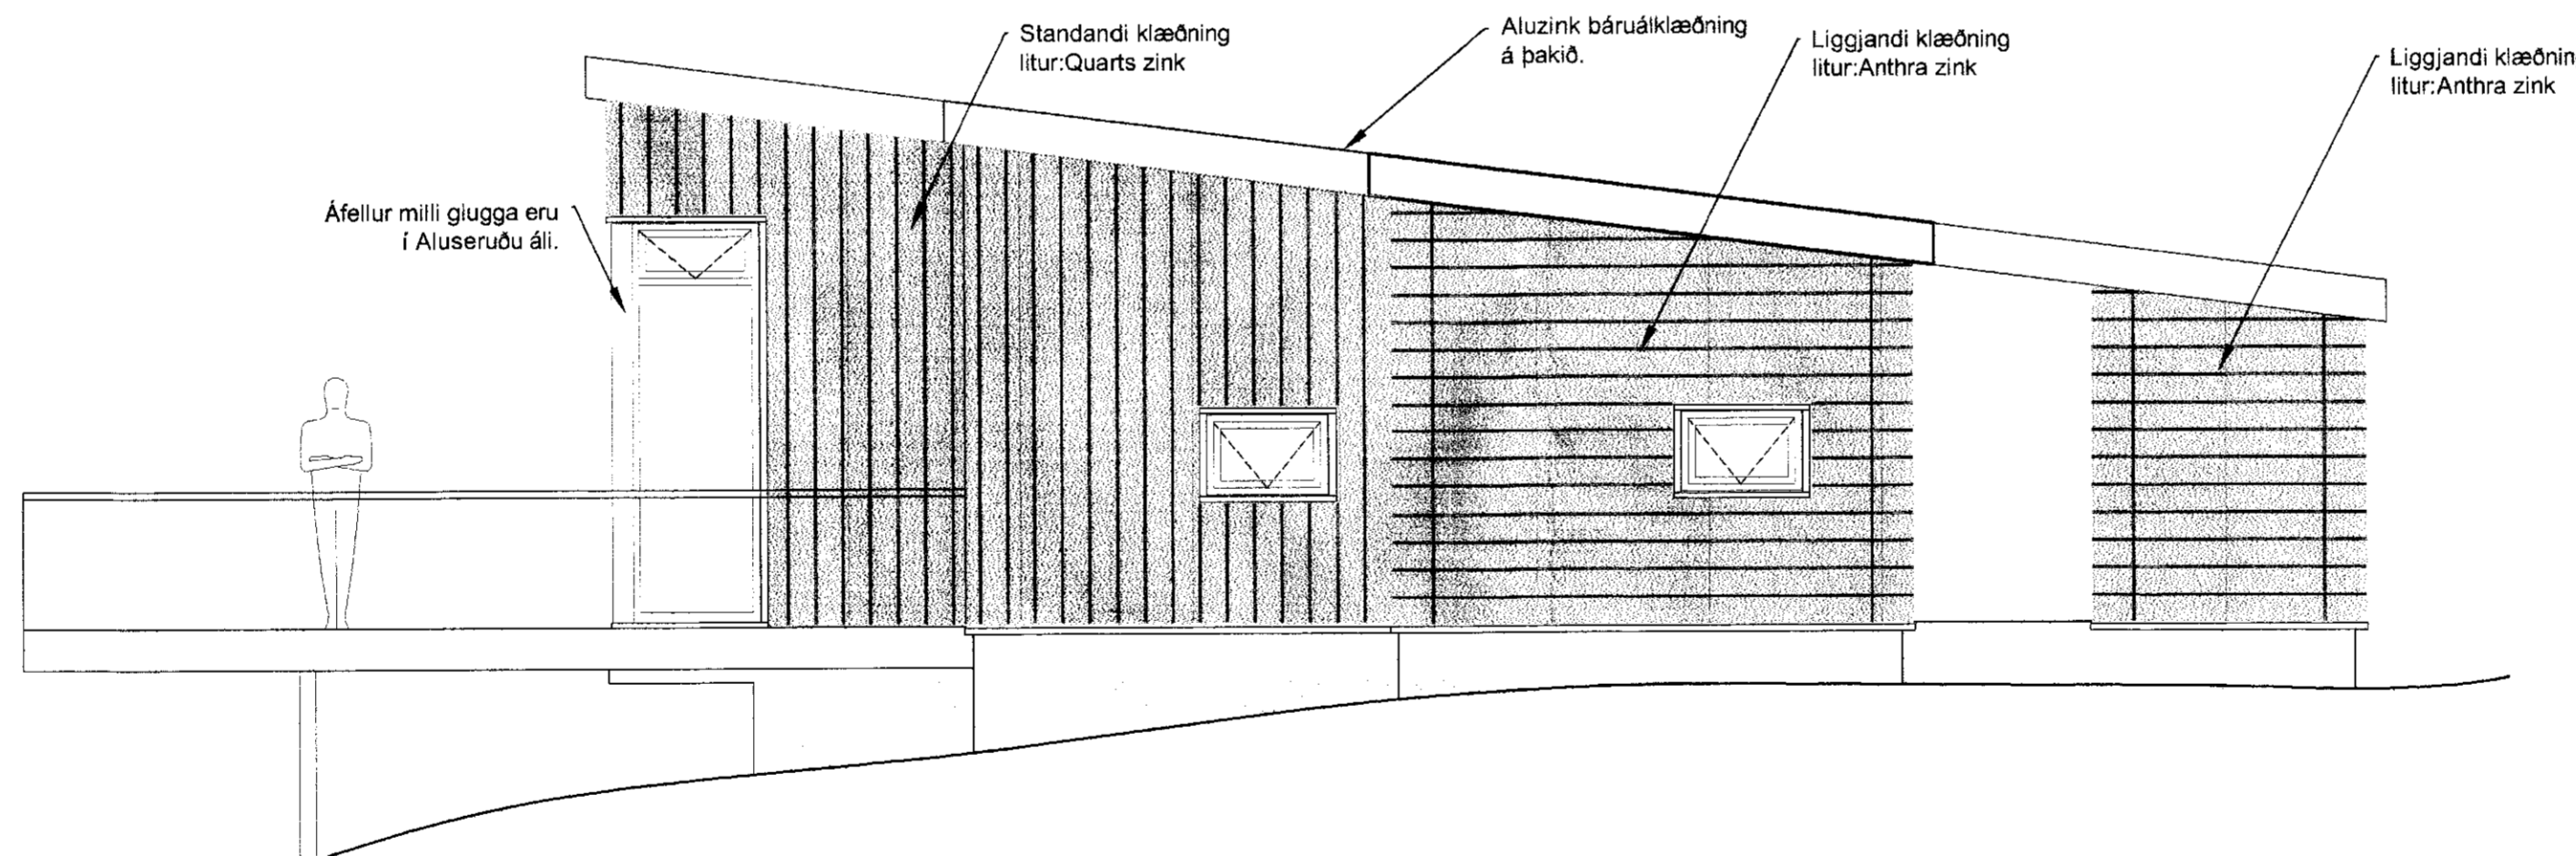

ÚTLIT AUSTUR
1:100

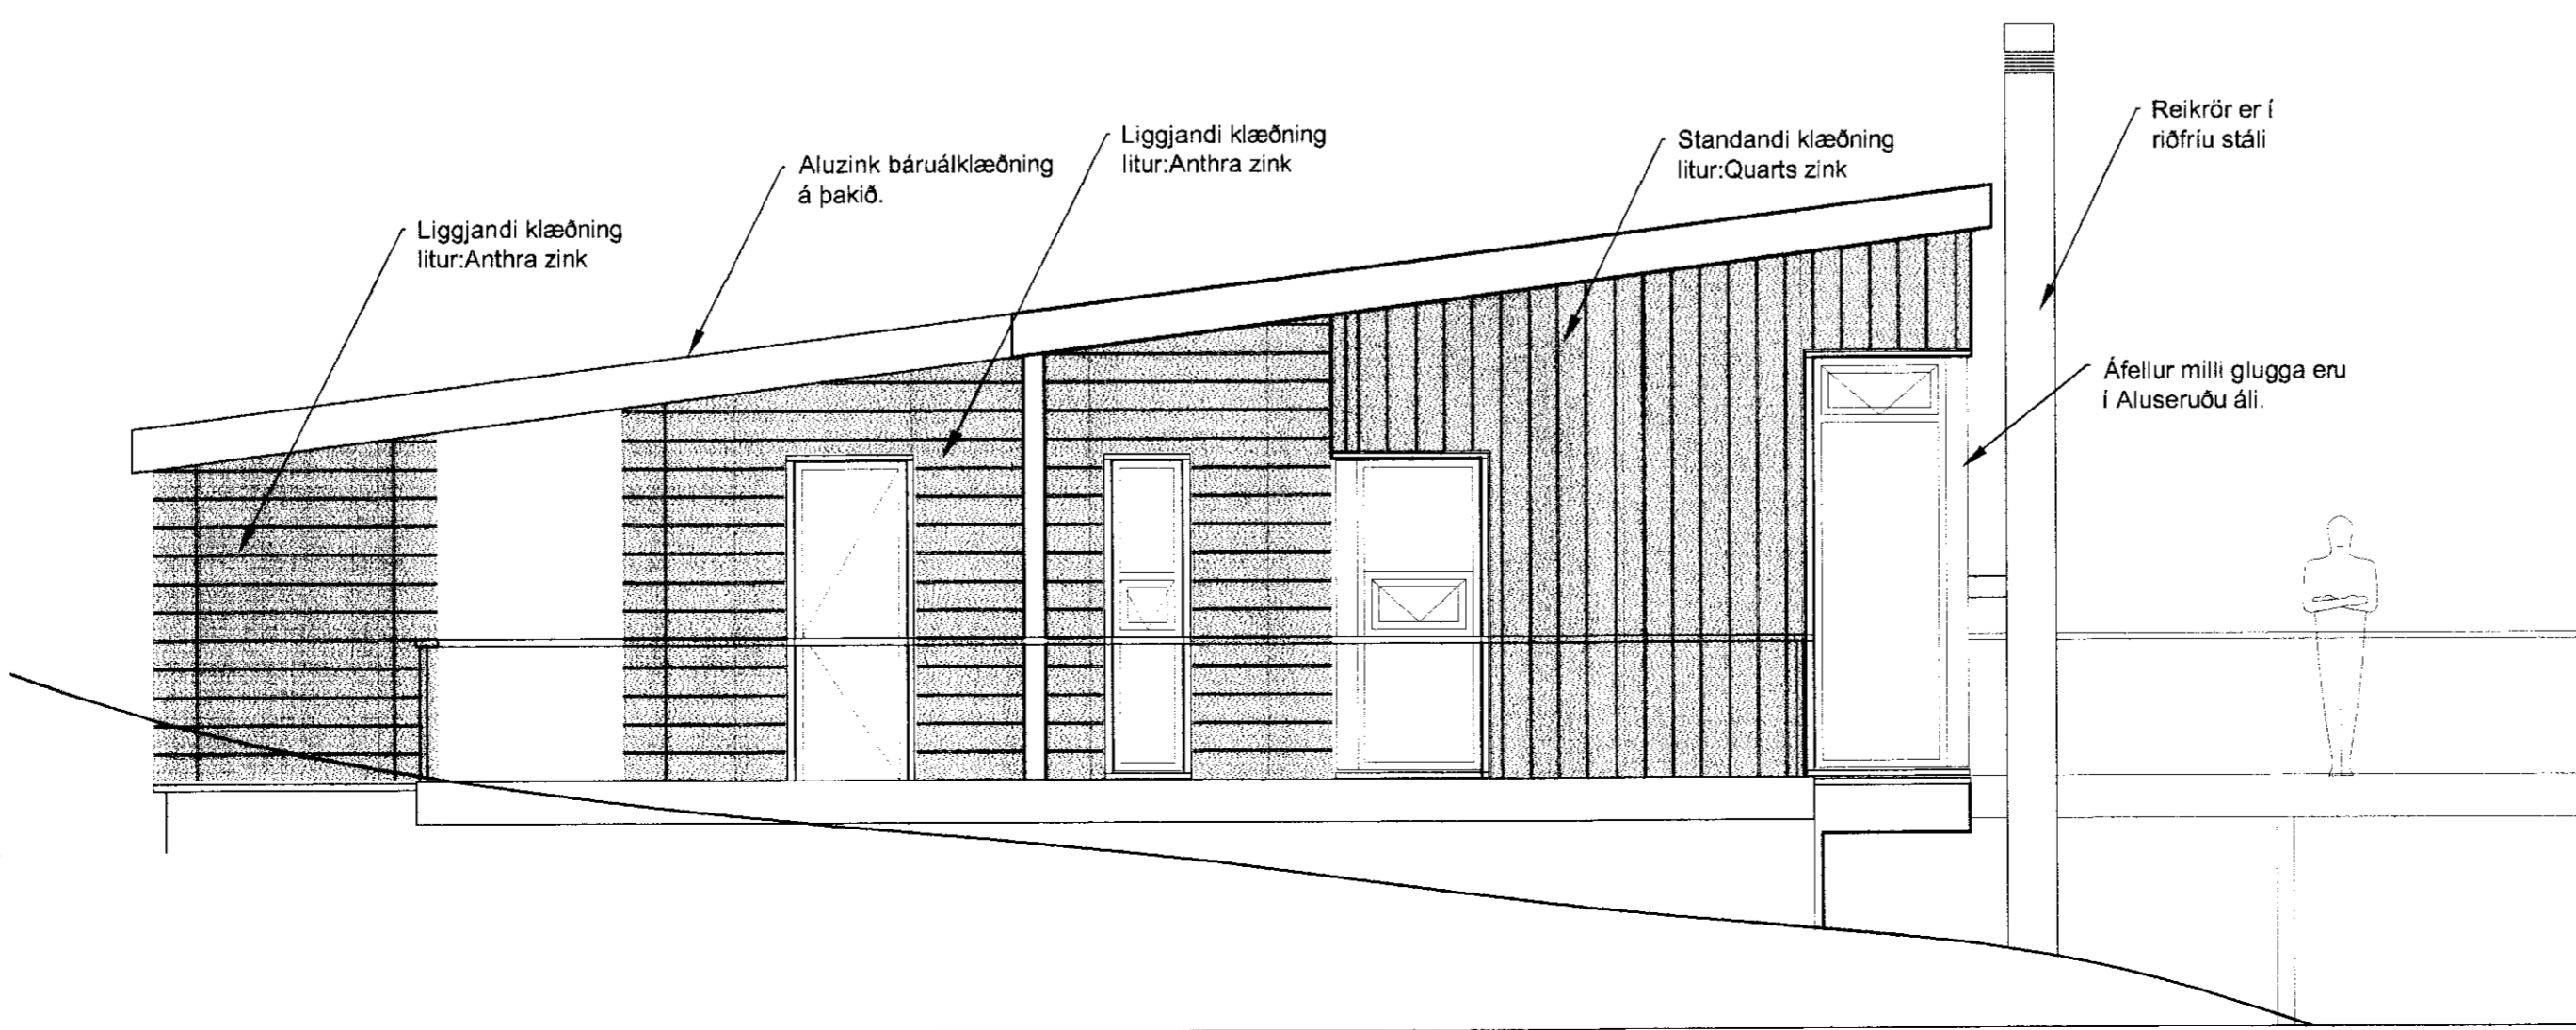

ÚTLIT VESTUR
1:100

Samant 22.10.2012

BREYTT			
1)			
HEITI VERKS:			
SKYGGNISVEGUR 16			
BLÁSKÓGARBYGGÐ			
HEITI TEKINGAR:			
ÚTLIT			
DAÐI:	01.02.08	MANNA:	JL, KÁ
VERUR:		KVARNI:	1:50
TEKINGAR:		TEKINGAR:	JEL
DRÁGVEG: 18 201 KÓPARGOÐI SÍM: 534 8800 FAX: 534 8818 KT: 501153-2409		ALARK Arkitektar ehf. A203	