
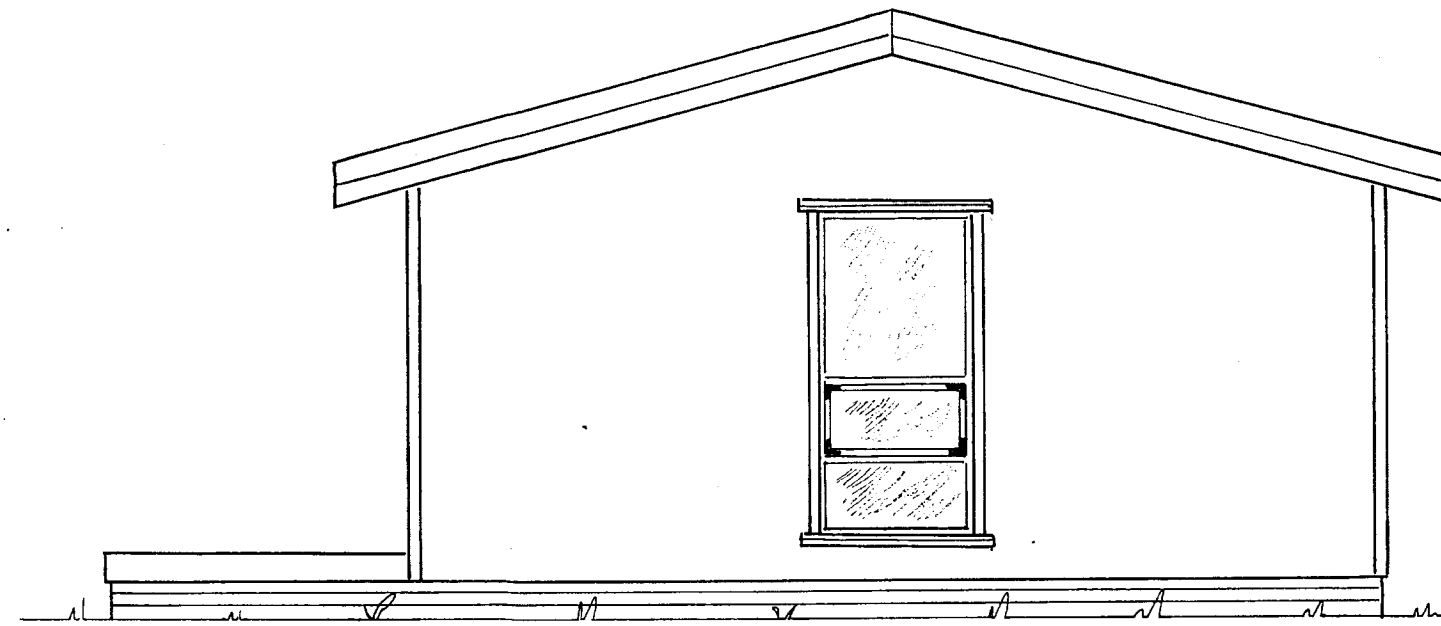
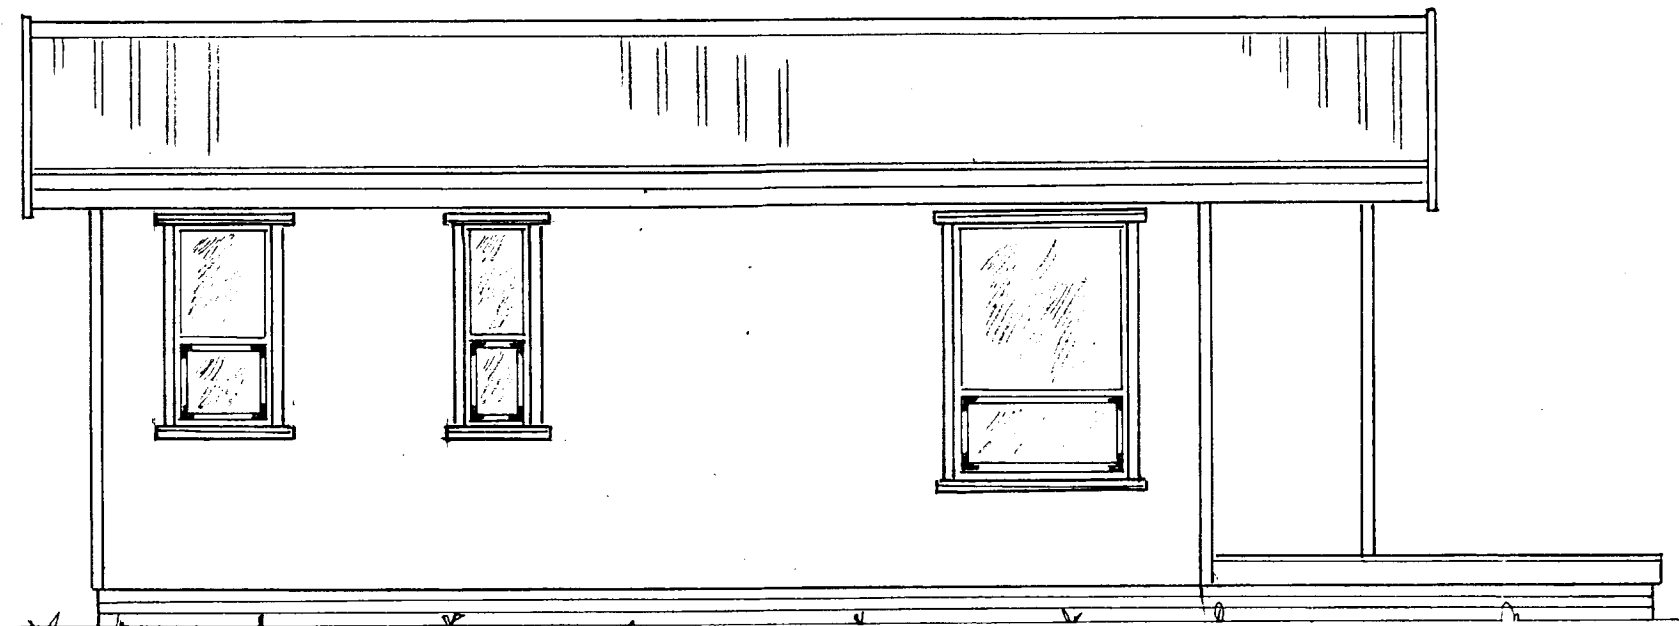


SAMÞYKKT
 15 JULÍ 2010
Allen G. Gunnarsson
 Byggingafulltrúi, uppsv. Afessýslu og Flóahf.

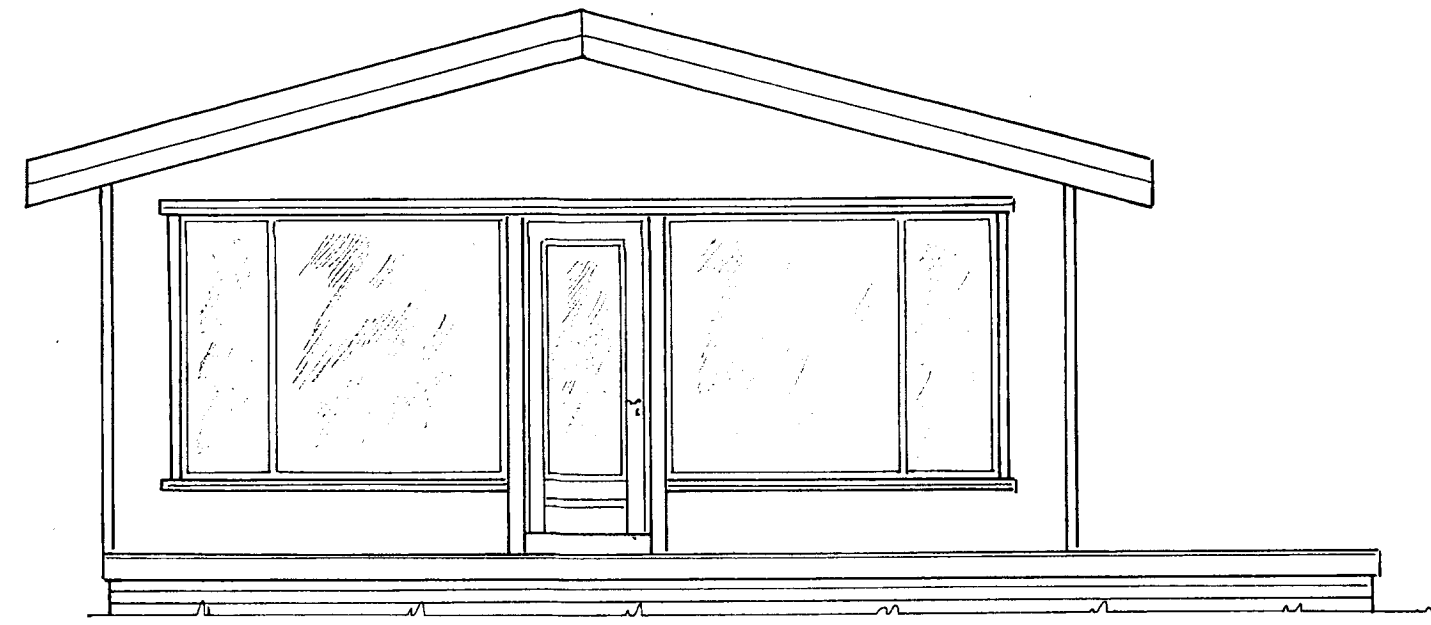

Ath:

Mkv:1:50

Dags júlí 10

270-01

Sumarhús í landi Útey 2-8721-Bláskógarbyggð Arn.

Lód nr.1b stærð 2500 m²

Eigandi: Hildur Einarsdóttir kt. 300561-2259

Útlit

Adalmynd

TEIKNIVANGUR

Allen G. Gunnarsson 270733-2559
Árni Þorsteinsson 201032-4829