
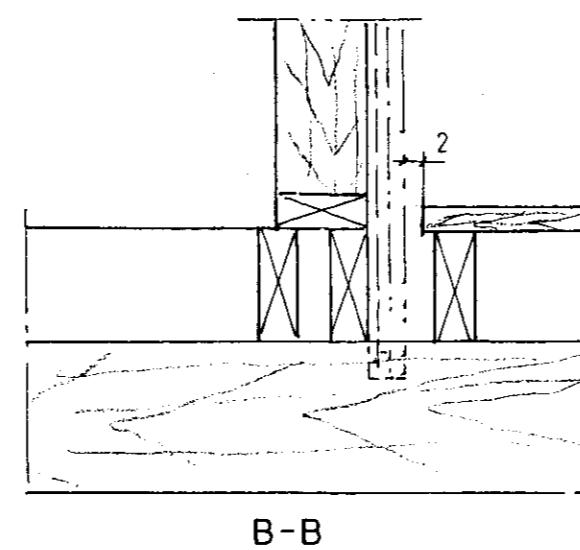
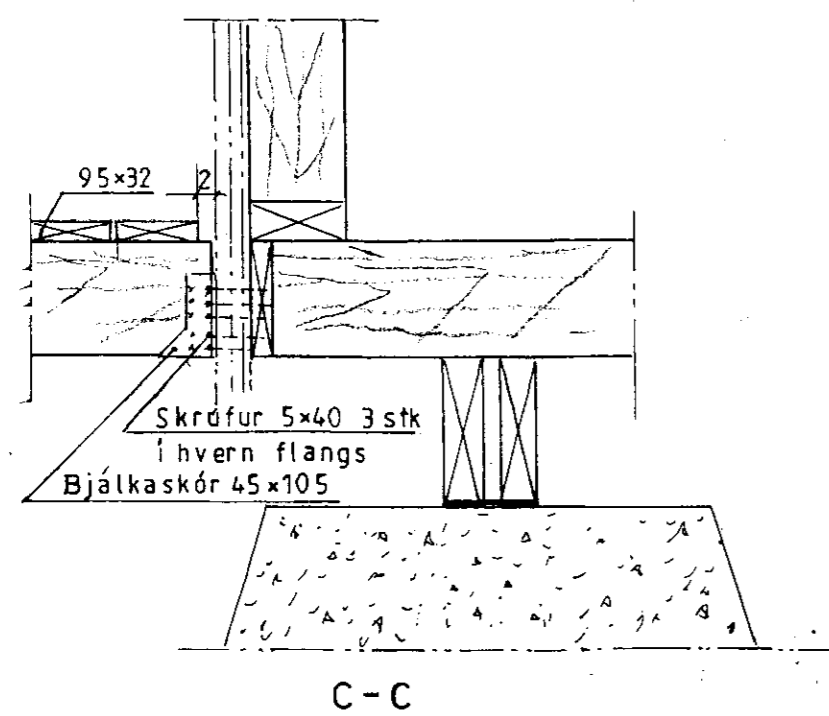
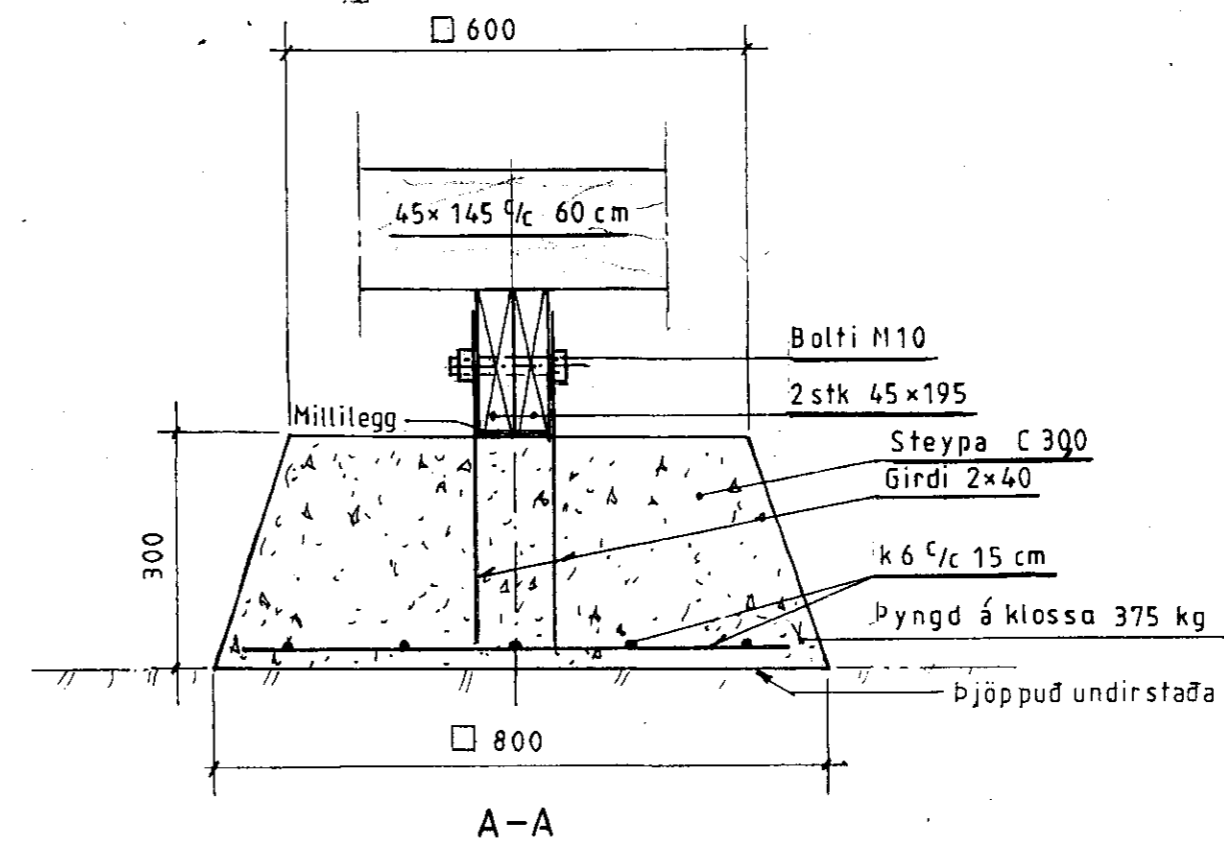


MÓTTÆKID  
 17. AUG. 2010  
*Colin Pásson*  
 Byggingafræðilæsi, Amassyslu og Flóttur

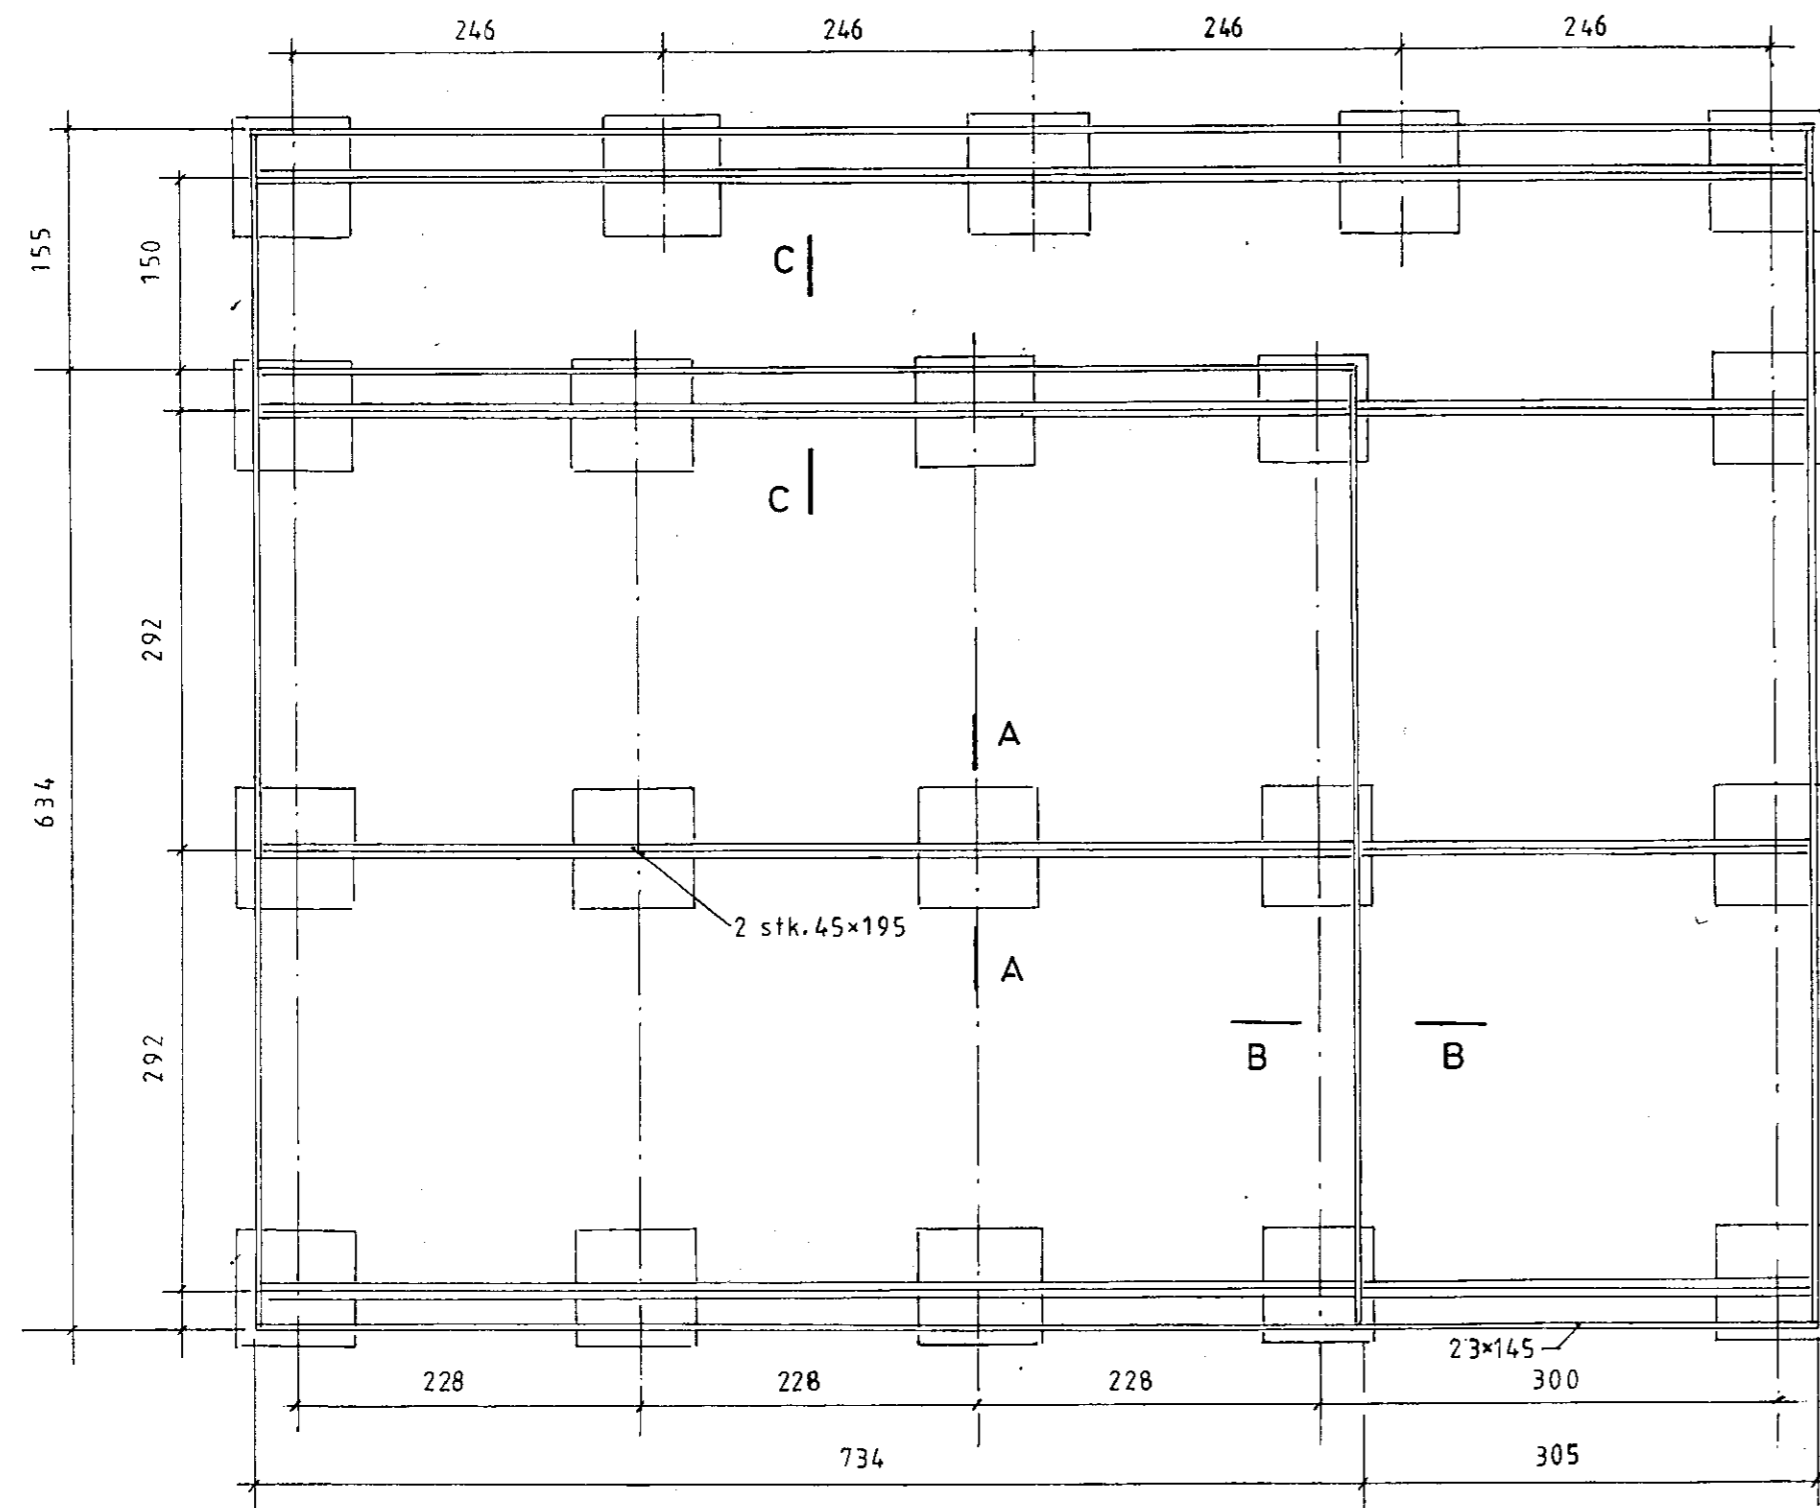

Ath.:

Mkv.: 1:50, 1:10

Dags. ágúst '10

Nr. 270-04

Sumarhús í landi Útey 2-8721-Bláskógarbyggð Arn.

Löd nr.1b stærð 2500 m<sup>2</sup>

Eigandi: Hildur Einarsdóttir kt. 300561-2259

Undirstöður

Burðarþol

TEIKNIVANGUR

270733-2559

201032-4829