
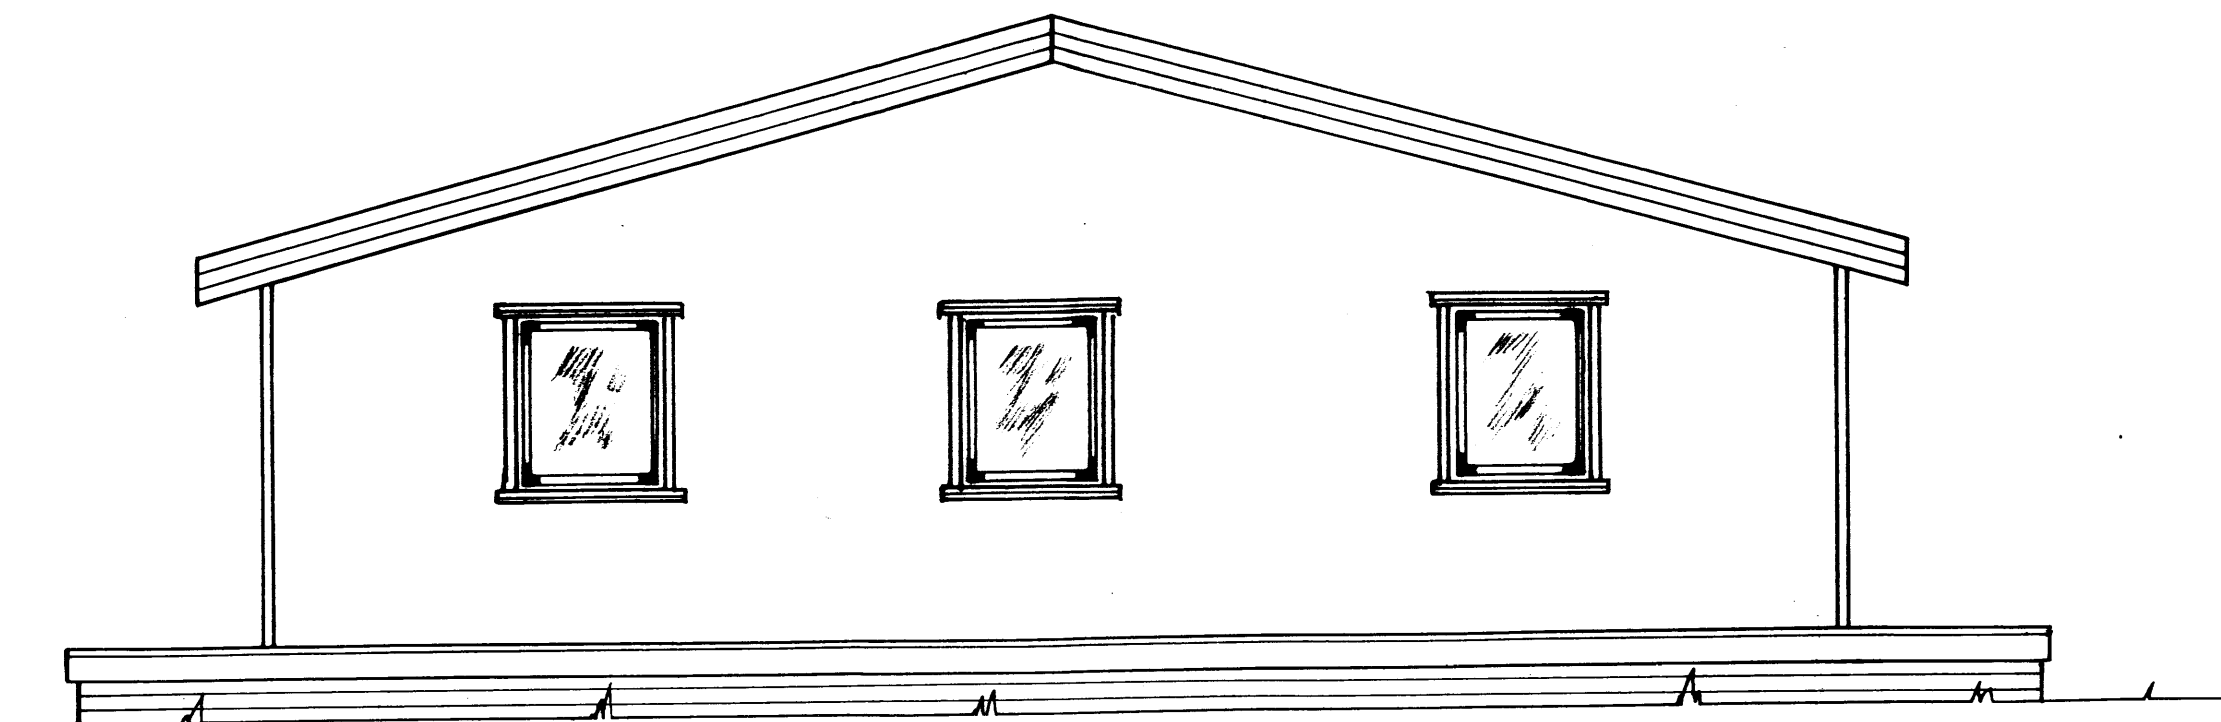


Samþykkt

27. MARS 2007

Hilmar Einarsson
Byggingarfulltrúi uppsveita Arnessyslu

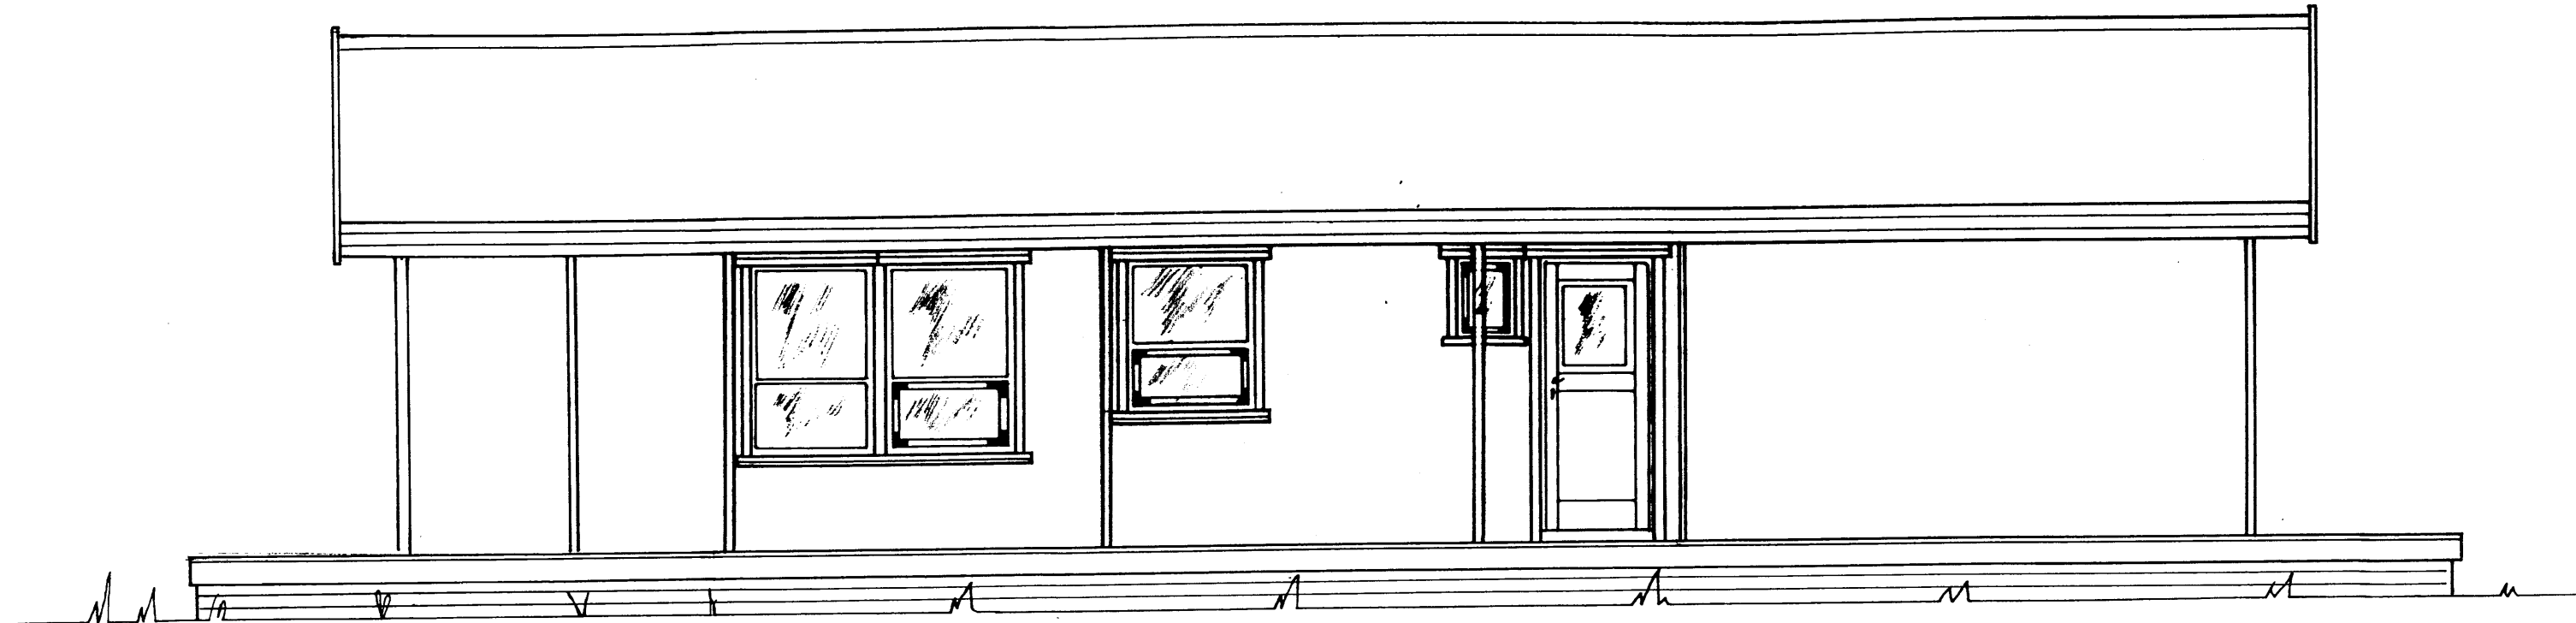

Mkv: 1:50	Sumarhús í landi, 'Midfells' 8721 Bláskógarbyggð 'Arness.	TEIKNIVANGUR
Dags: mars '07	Löd nr.22 við V-götu stærð 5000 m ²	270733-2559
Nr. 115-02 B	Eigandi: Gunnar Örn Guðmundsson kt. 261175-2909	<i>Einar Gunnarsson</i> 201032-4829
	Útlit II	