
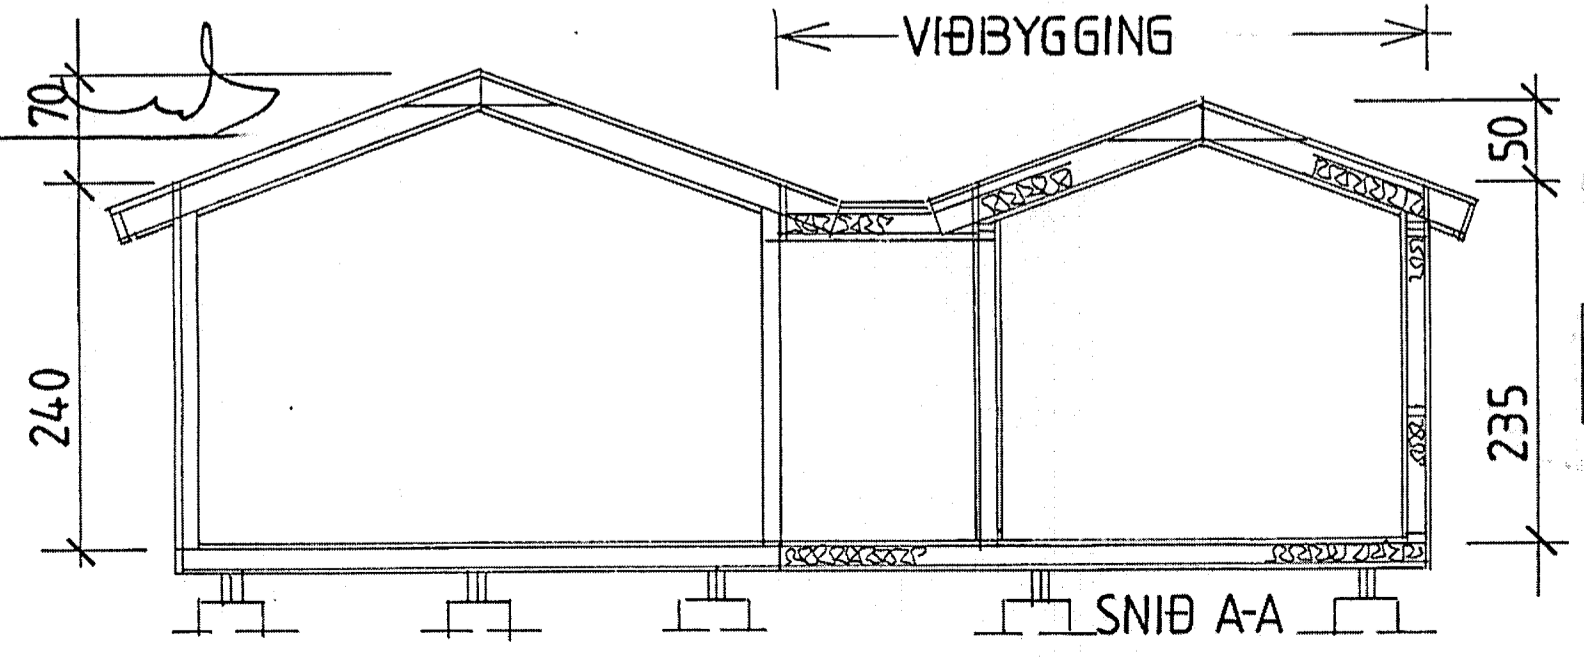
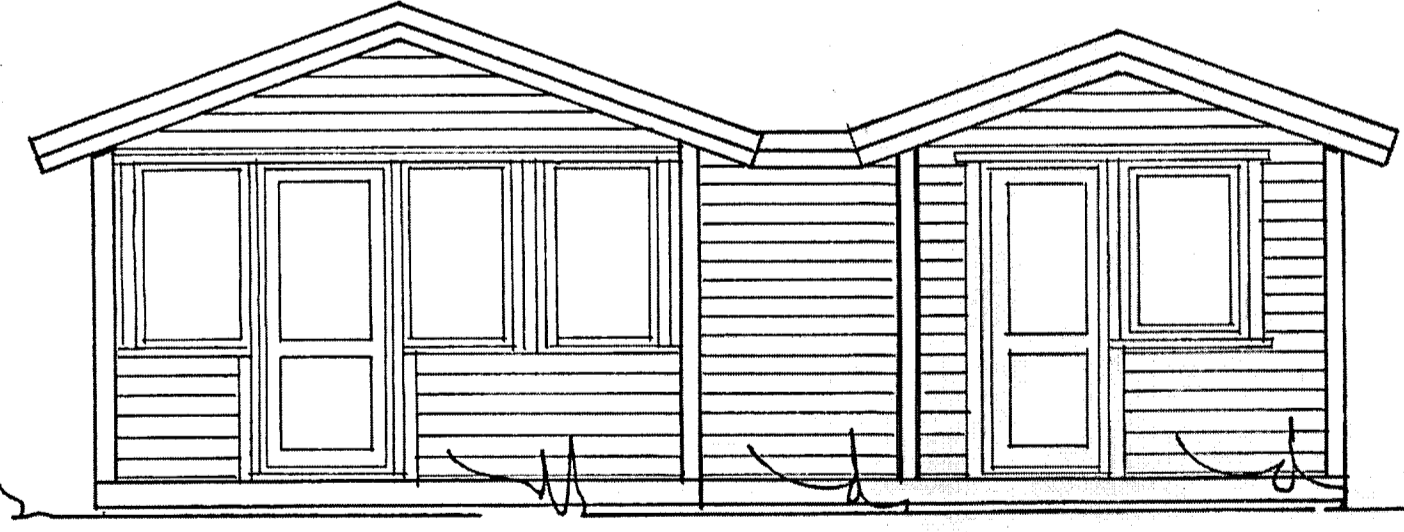
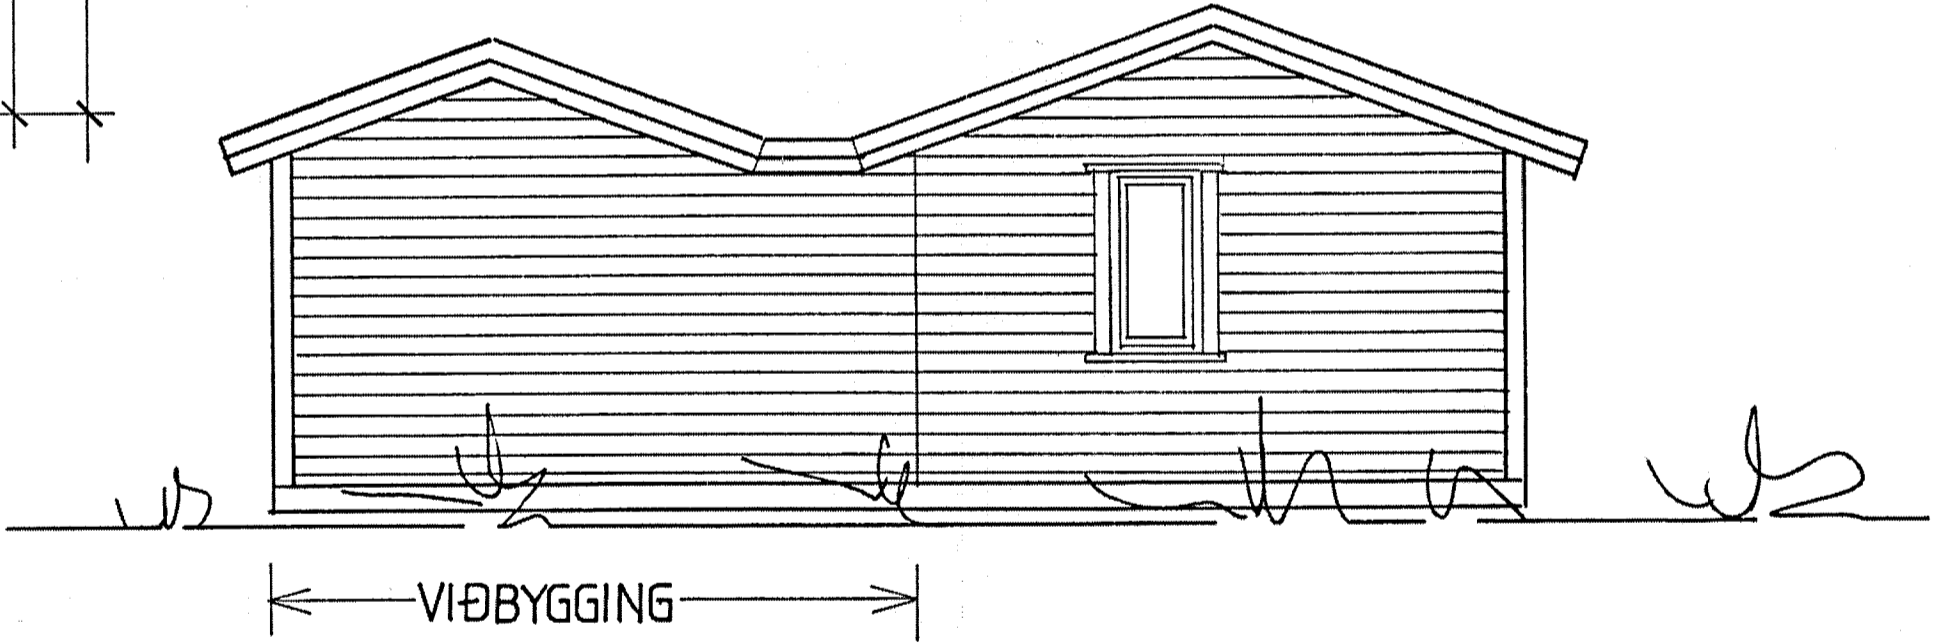
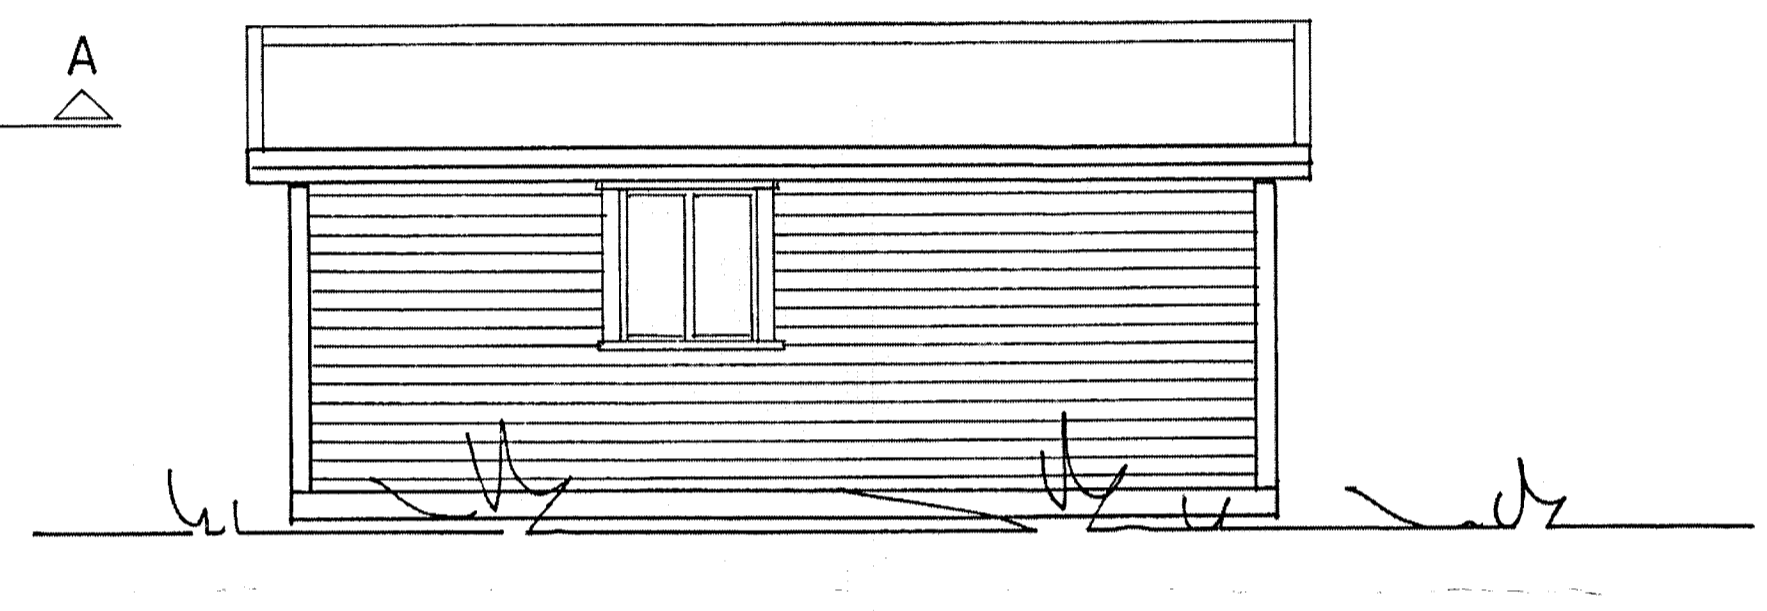
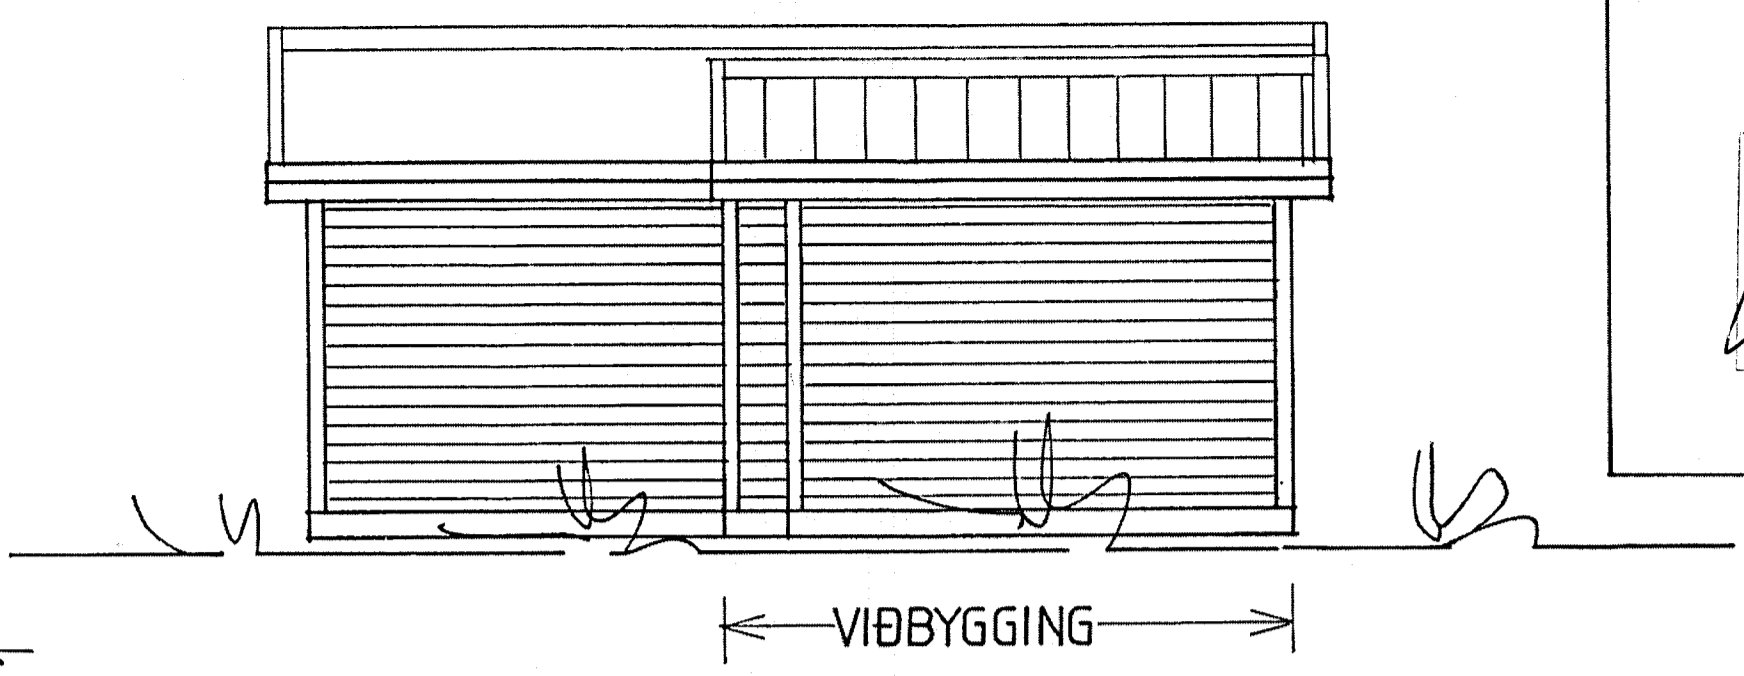


SAMÞYKKT
 30. AUG. 2013
Þessi Gáborum
 Byggingu- og Trúuþöpp, Ámennyelu og Flóah.

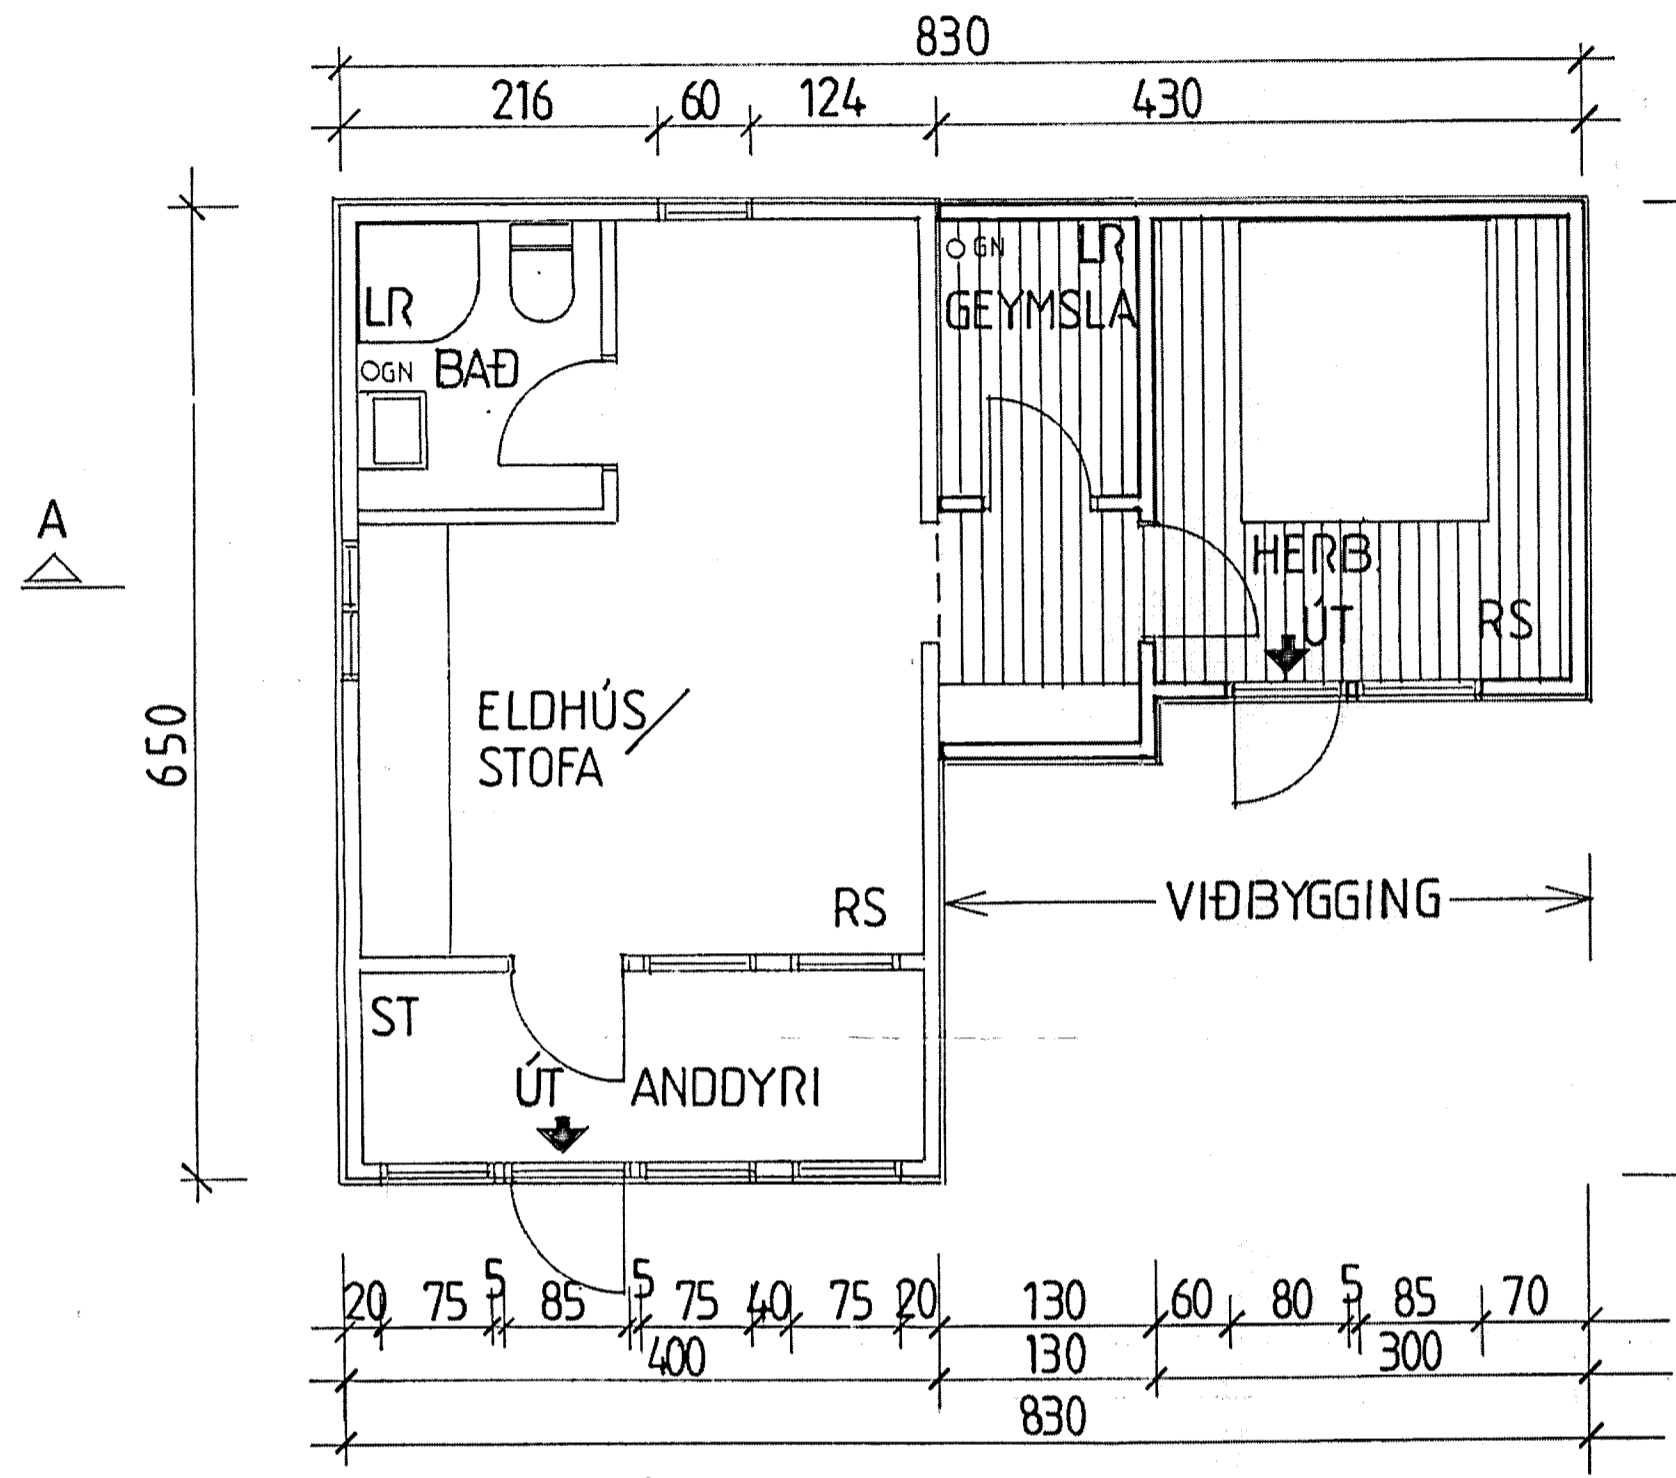

REYNDARTEIKNING MKV. 1:50 01.08.2013
 VIÐBYGGING 14,1M²

VALLARHOLT 1, GESTAHÚS
 BLÁSKÓGABYGGÐ. LANDNR. 197438

Jóhannes Pétursson 010448-3959 S - 567-5107
 Sigurður Sigurðsson 021146-2349 S - 566-6613 695-3002
 johp@isholf.is

ABS verkfræðisjónusta S - 566-6613, 567-5107.

TEIKN. NR. 1

GESTAHÚS Byggt 2004

GESTAHÚS: VALLARHOLT 1, LÓÐ: 6.000 M²

ÁÐUR BYGGT GESTAHÚS: 16.8M² VIÐBYGGING BYGGÐ 2012: 14.1 M²
 REYNDARTEIKNING DAGS. 01.08.2013

VIÐBYGGING: UNDIRSTÖÐUR STEYPTAR SÚLUR, TIMBURGÓLF 45X95MM, STEINULL 95MM, GÓLFPLÖTUR 22MM, ÚTVEGGJAGRIND 45X95MM, KROSSVIÐUR OG UTAN-HÚSSPANILL CANEXEL LITUR RAUTT, SPERRUR 45X145MM, ÞAKKLÆÐNING 25X150MM, ÞAKPAPPI OG ÞAKSTÁL, EINANGRUN 125MM STEINULL, ÞOLPLAST OG 12MM PANILL. GLUGGAR ERU MED TVÖFÖLDU GLERI.
 RS= REYKSKYNJARI. ST=SLÓKKVITÆKI, LR=LOFTRÆSING ÚT ÚR VEGG, GN=GÓLFNIDURFALL.