
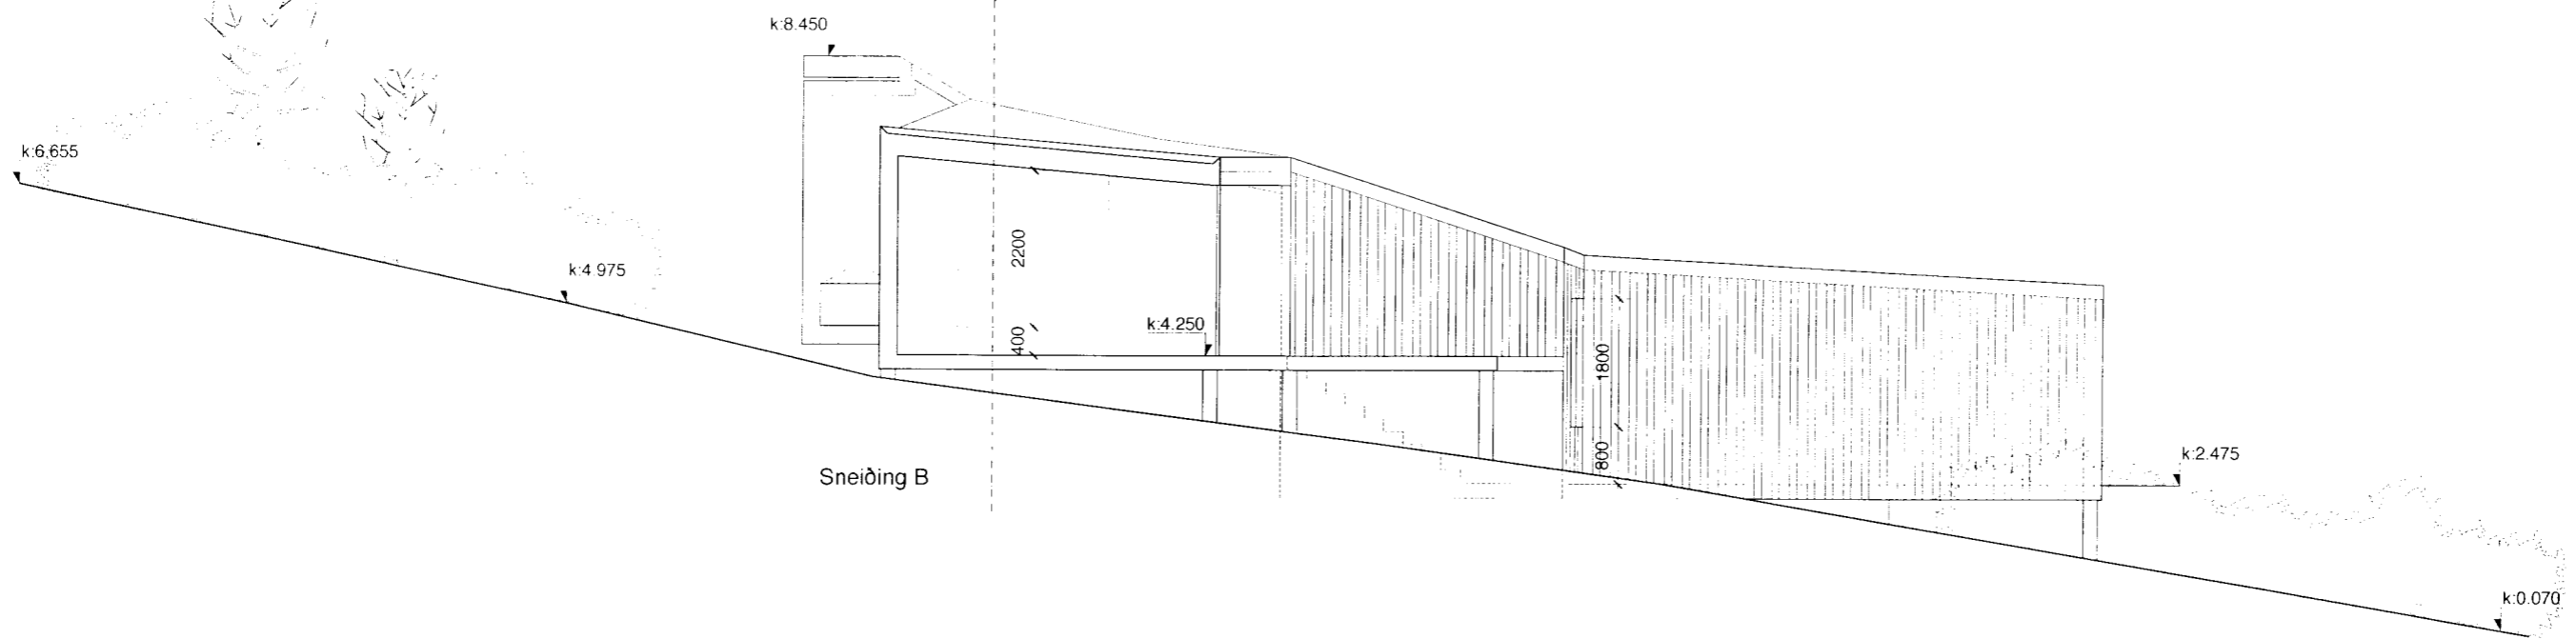


Sneiðing A

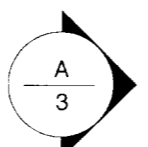

Sneiðing B

breyt dags. teiknað lýsing

verk **Sumarhús Valhallarstíg**  
**Syðri nr. 2**  
eigendur Kjarfan Gunnarsson  
Sigríður Snævarr  
teikning Sneiðingar  
m.k.v. 1:100  
dags. jan. 2001  
teiknað Sijja Traustadóttir  
270274-3239

Margrét Harðardóttir arkitekt RIBA FAI  
14 05 59 - 2459  
*M. Harðardóttir*  
Steve Christer arkitekt RIBA FAI  
08 03 60 - 3639

**STUDIO GRANDA** Smiðustígur 11b  
Reykjavík  
IS-101  
Ísland  
sími +354) 562 2661  
fax +354) 552 6926  
email studiogranda@studiogranda.is