
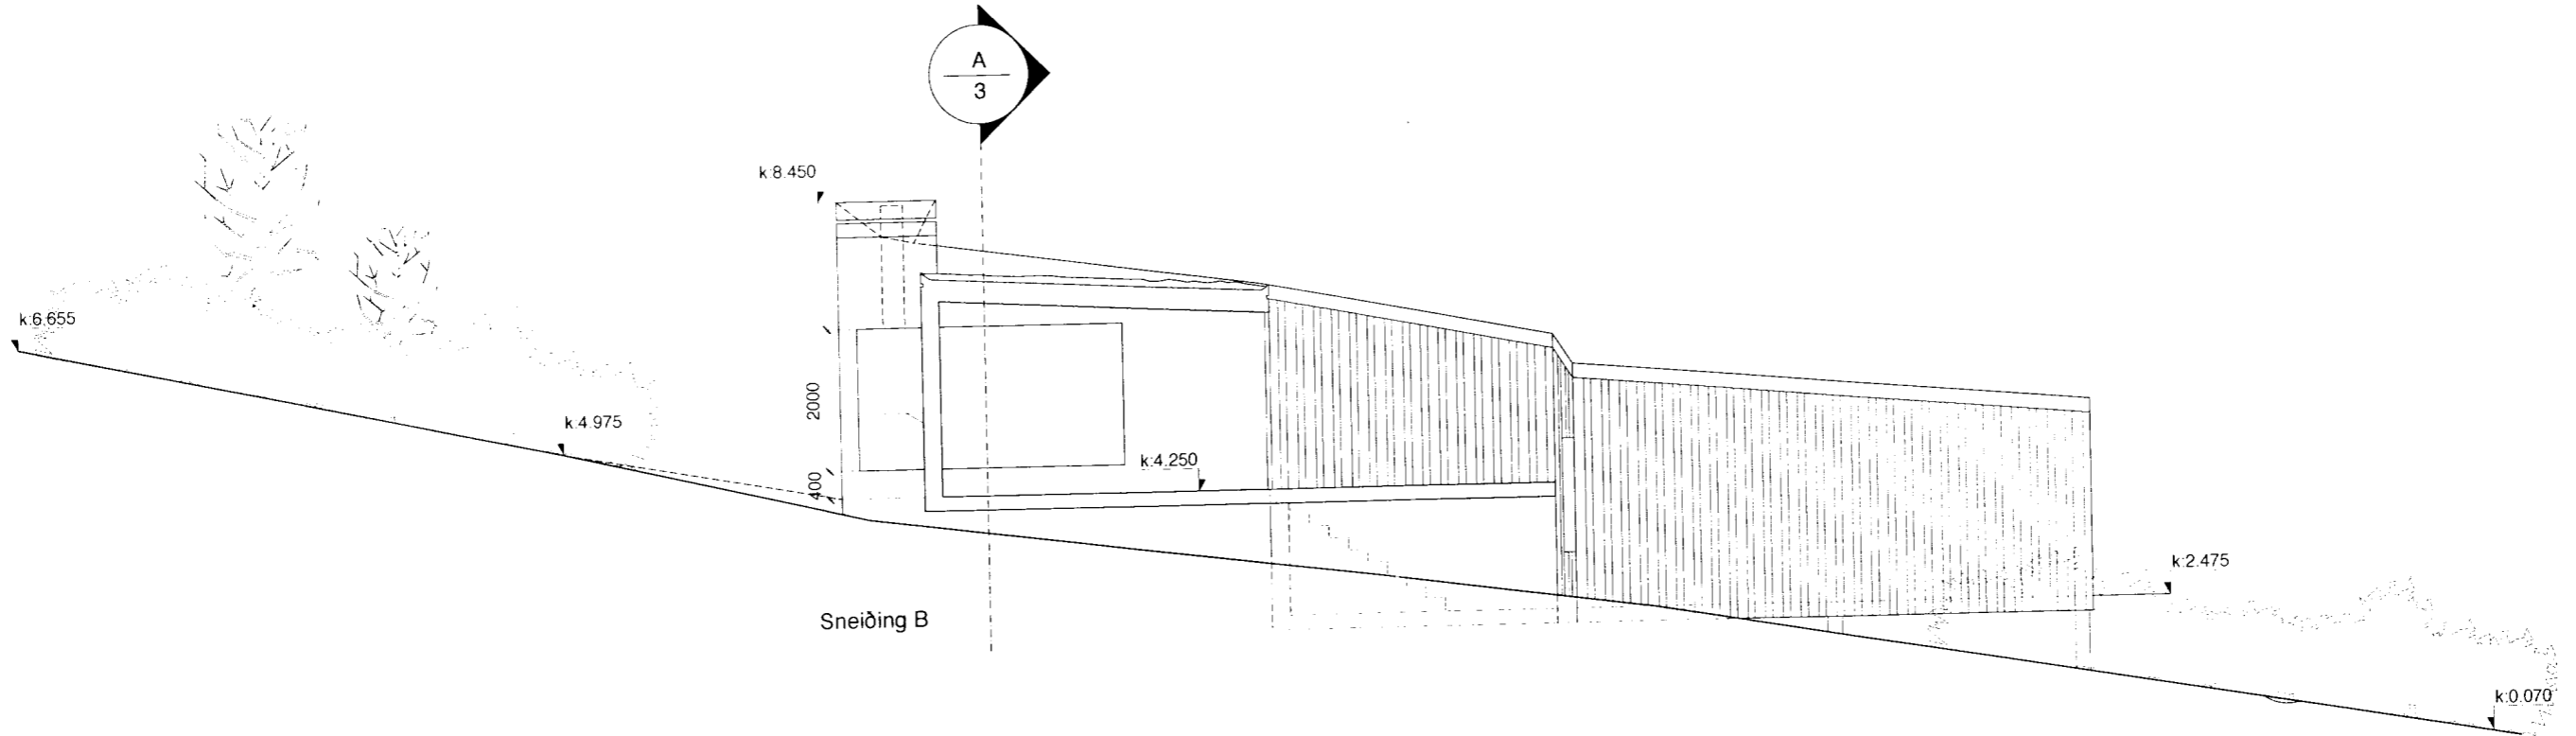


Sneiðing A

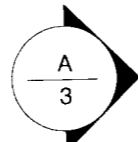

Sneiðing B

breyt dags teiknað lýsing

verk **RAUÐKUSUNES**
 verkkaupi Kjartan Gunnarsson
 Sigríður Snævarr
 teikning Sneiðingar
 m.k.v. 1:100
 dags jan. 2001
 teiknað MH/ST

Margrét Harðardóttir arkitekt RIBA FAÍ 14 05 59 - 2459

mc
 Steve Christer arkitekt RIBA FAÍ 08 03 60 - 3639

STUDIO GRANDA Smiðjustigur 11b
 Reykjavík IS-101
 Iceland
 sími +354) 562 2661
 fax +354) 552 6626
 email studiogranda@studiogranda.is

verk 98 teikn 3 breyt