


breyt dags teiknað lýsing

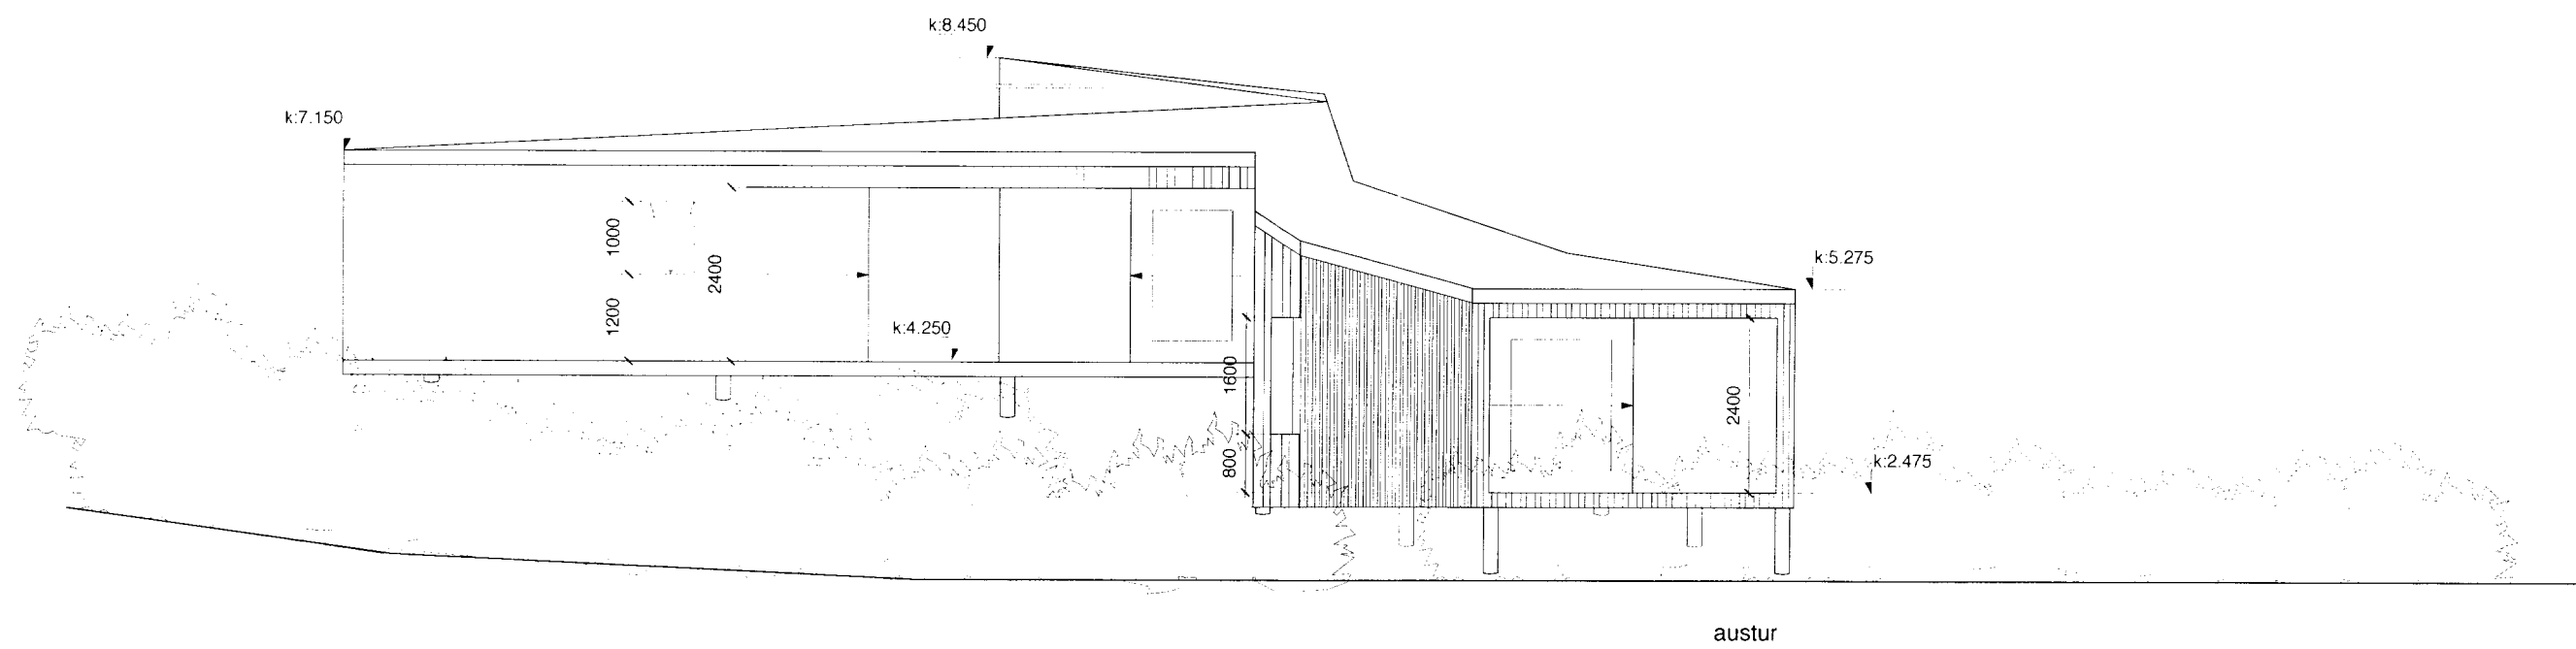

verk **RAUÐUKUSUNES**

verkkaupi Kjartan Gunnarsson

Sigríður Snævarr

teikning Ullt norður og austur

m.k.v. 1:100

dags jan. 2001

teiknað MH/ST

Margrét Harðardóttir arkitekt RIBA FAI
14 05 59 - 2459

me
Steve Christer arkitekt RIBA FAI
06 03 60 - 3639

STUDIO GRANDA Smóðustigur 11b
Reykjavík
IS-101
Ísland

simi +354 562 2861
fax +354 552 6626
email studiogranda@studiogranda.is

verk teikn. breyt

98 4