



breyt dags teiknað lýsing

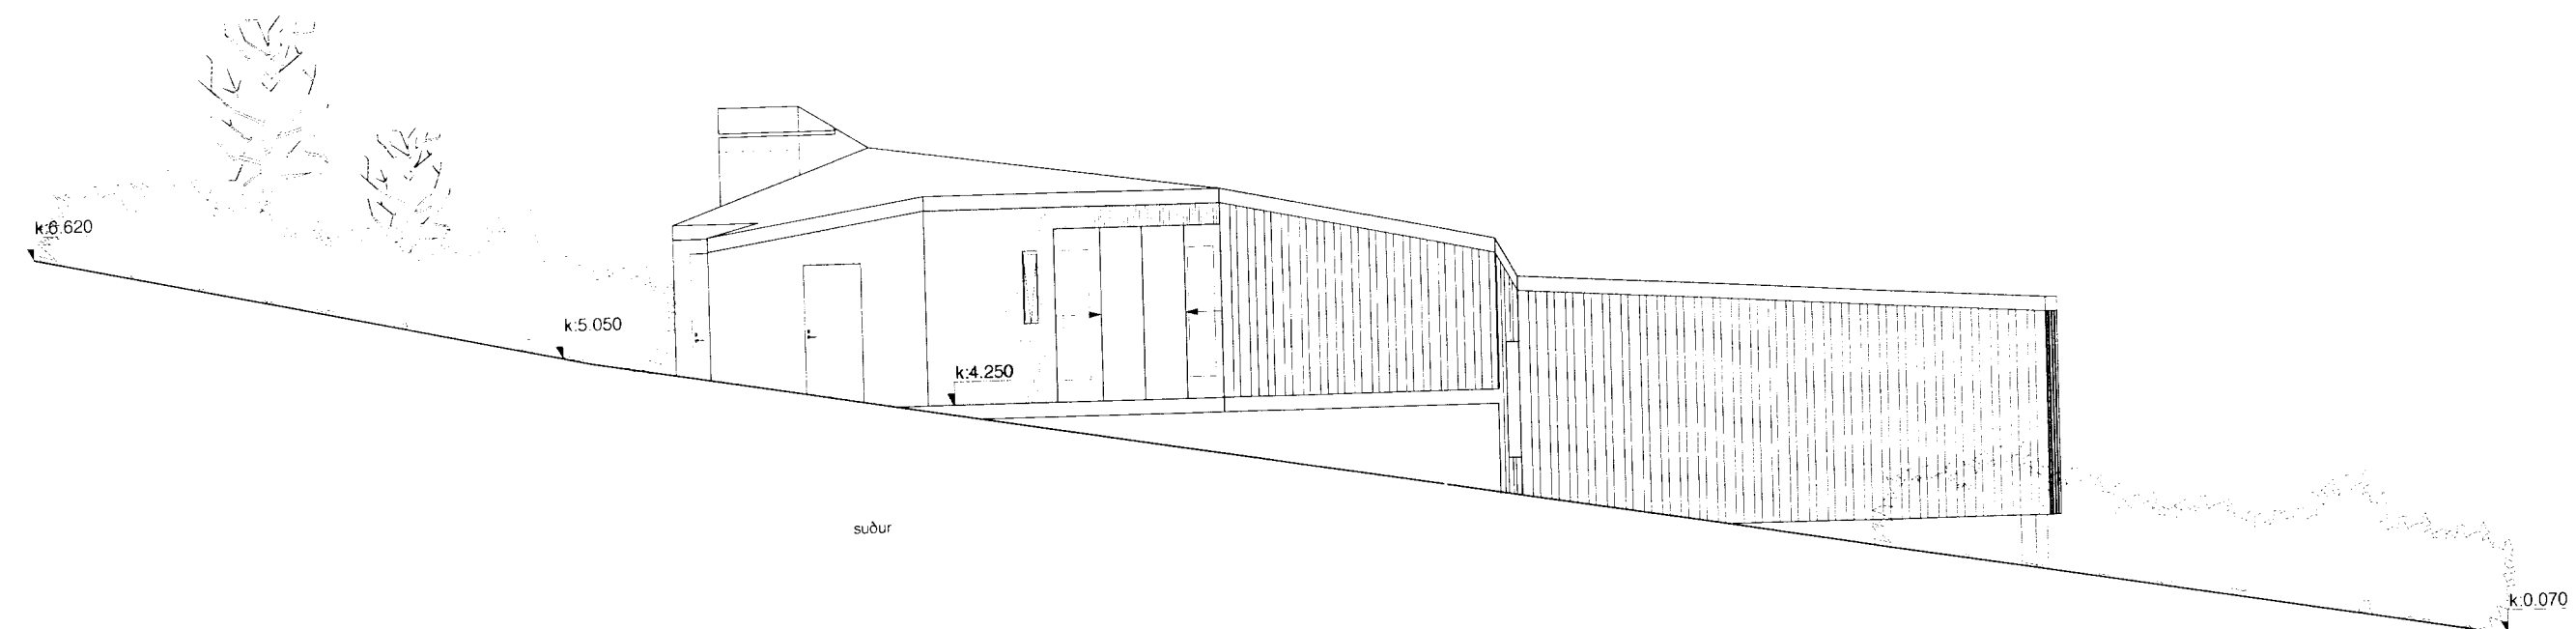

verk **RAUBUKUSUNES**  
 verkkaup Kjartan Gunnarsson  
 Sigríður Snævarr  
 teikning Útlit vestur og suður  
 m.k.v. 1:100  
 dags. jan. 2001  
 teiknað MH/ST

Margrét Harðardóttir arkitekt RIBA FAI  
 14 05 59 - 2459  
  
 Steve Christer arkitekt RIBA FAI  
 08 03 60 - 3639

**STUDIO GRANDA** Smájustígar 11b  
 Reykjavík  
 IS-101  
 Iceland  
 sími +(354) 552 2661  
 fax +(354) 552 6626  
 email studogranda@studogranda.is