
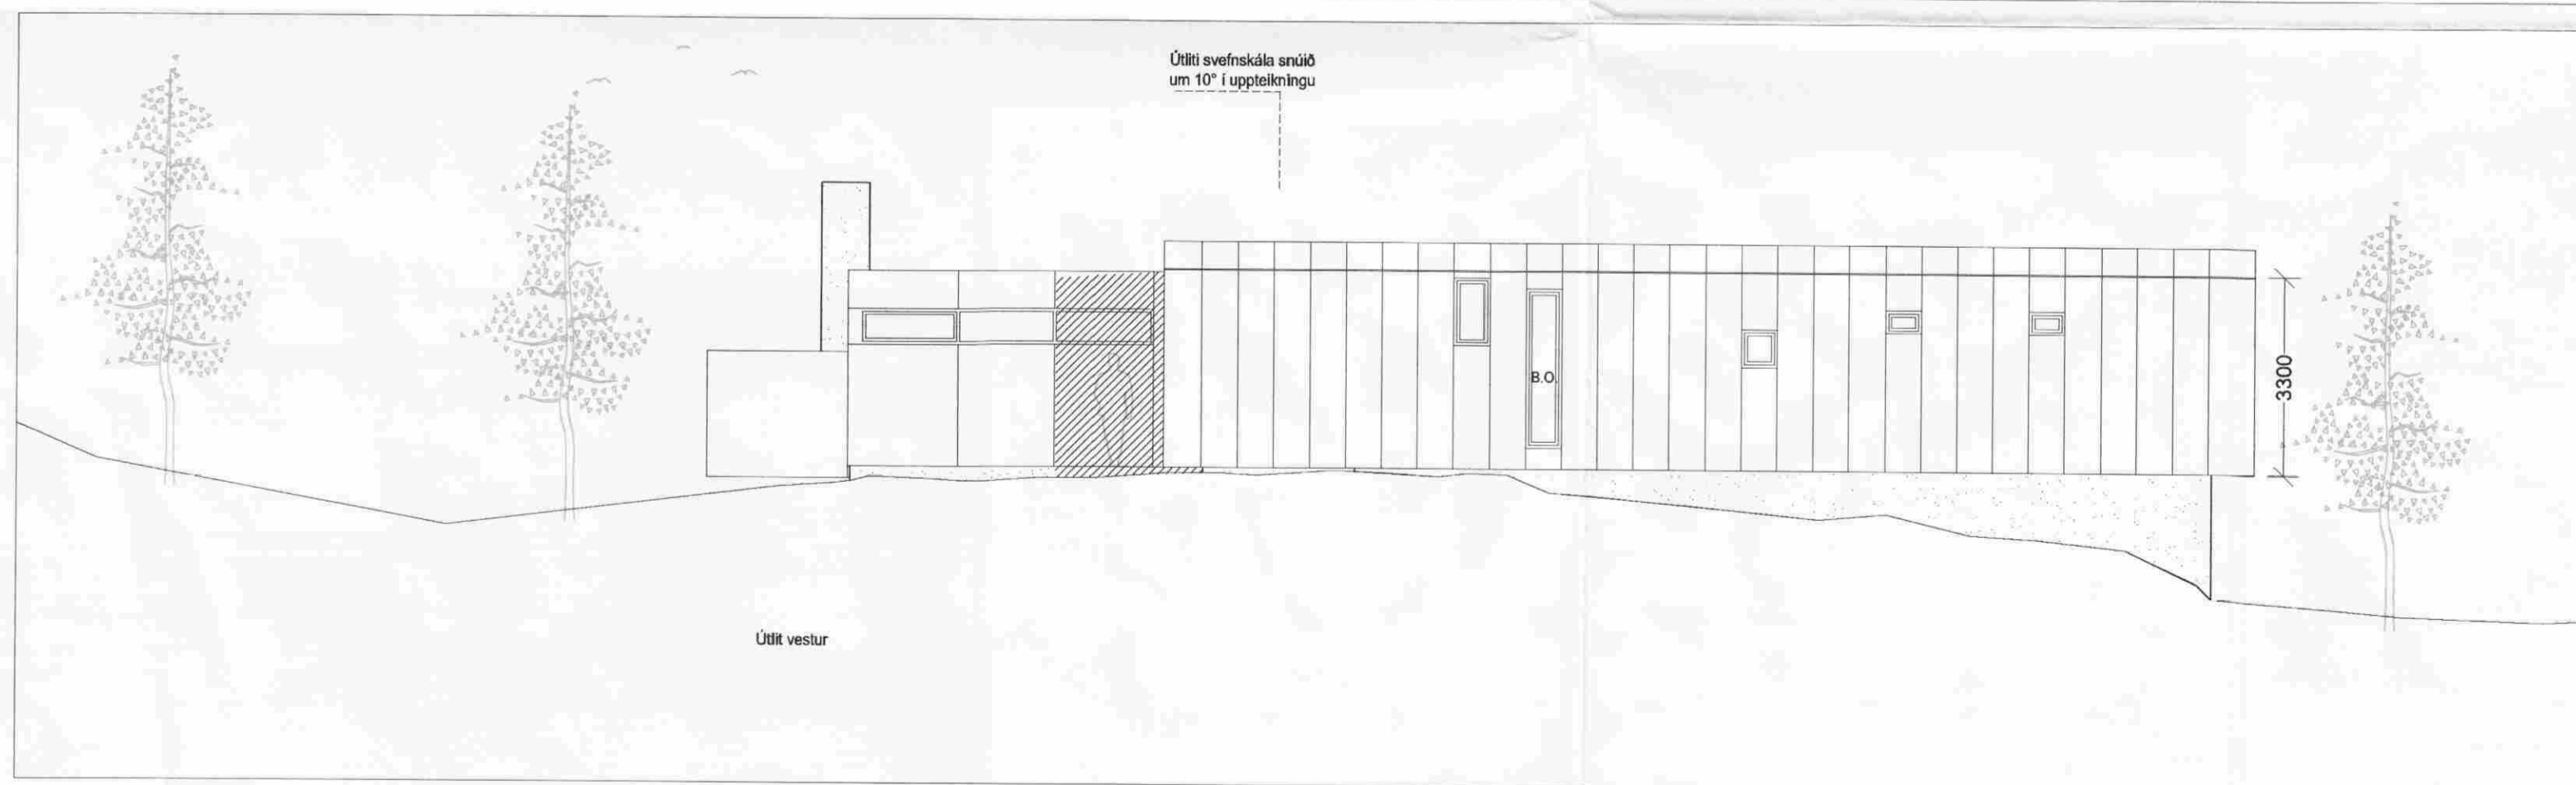


SAMÞYKKT

22 JULI 2009

Ólafur Kjartan
Byggingarritari og uppáv. Árnassýslu og Flóahf.

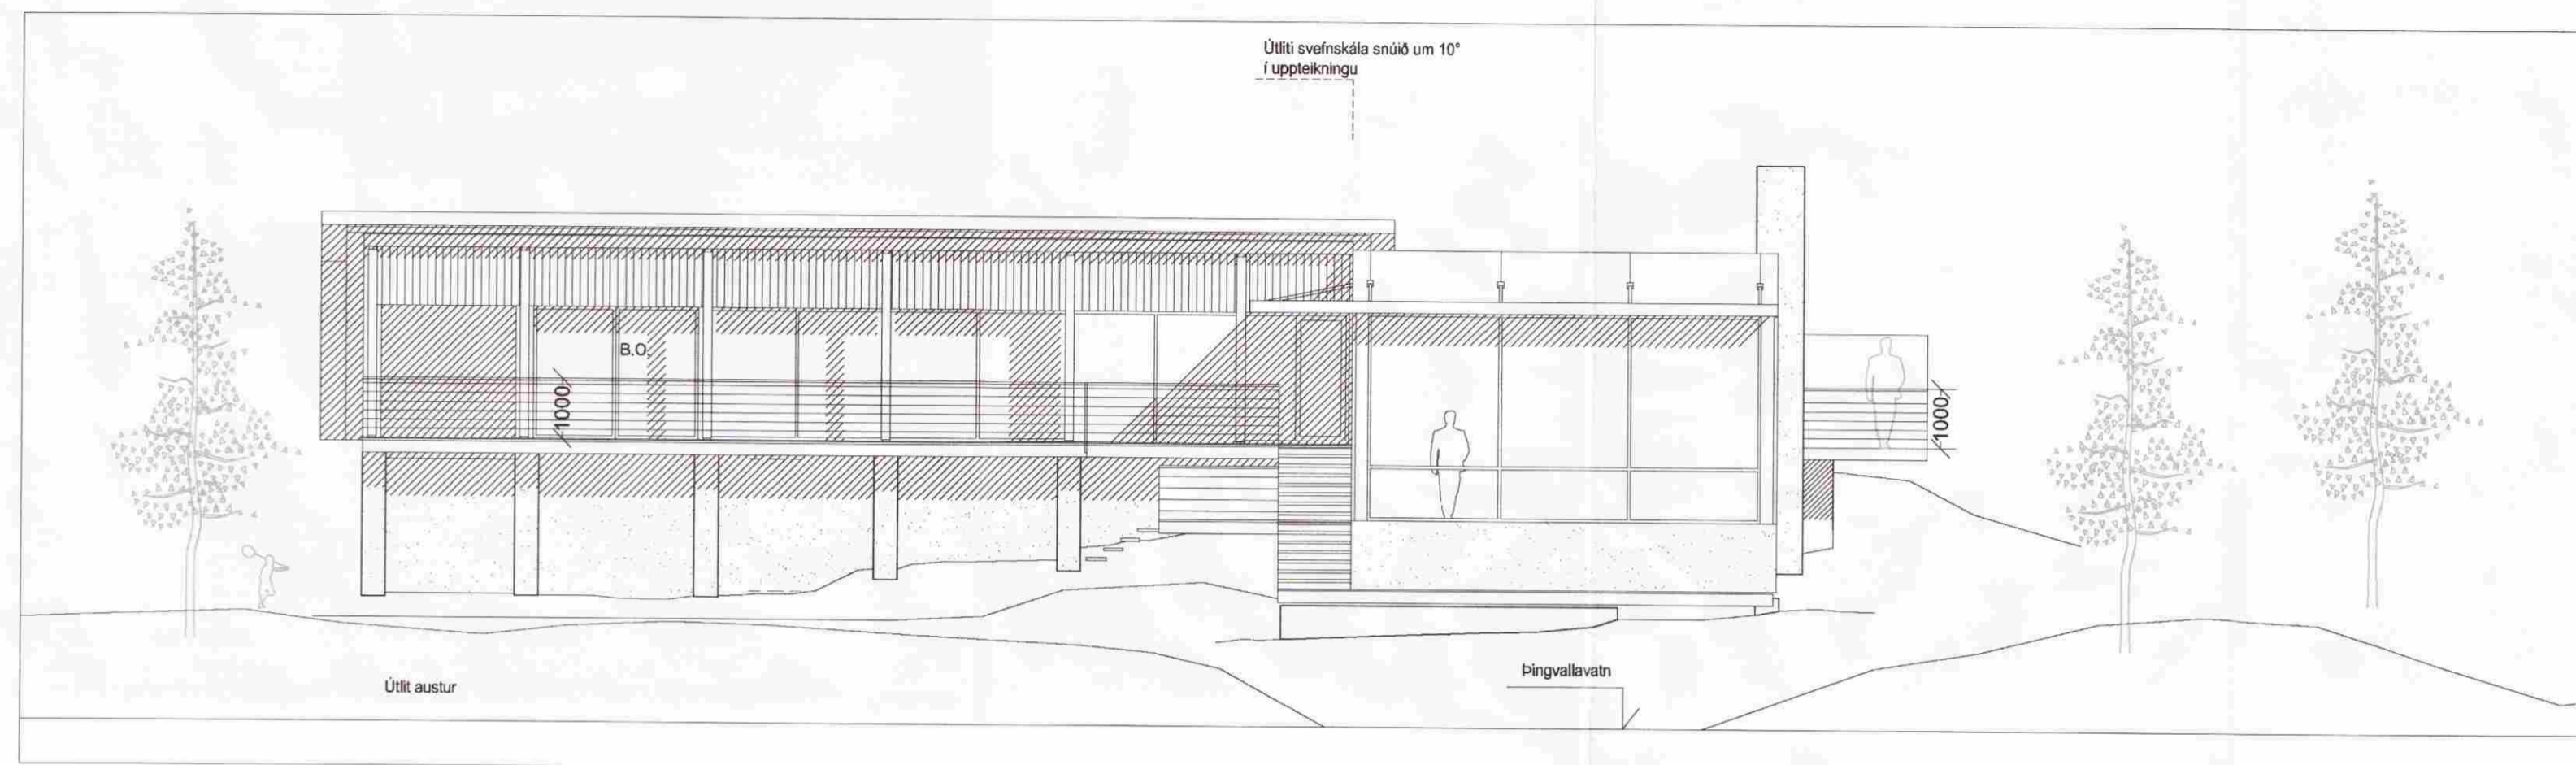

BREYTINGAR

NR.	DAGS.	BREYTING	SP.
A	03.12.08	Þakformi, klæðningu og gluggum á vestur h.	

TEKTON
HÖNNUN - SKIPULAG - RÁÐGJÖF

SÍÐUMÚLI 29
105 REYKJAVÍK
ICELAND
KT: 471293-2109
HAUKUR HARDARSON ARKIT. FAÍ / FSSA
GUDM. HUGI GUDMUNDSSON
ÞORLEIFUR EGGERTSSON ARKIT. FAÍ.

TEL: +354 561 1910
FAX: +354 561 1921
TEKTON@TEKTON.IS
WWW.TEKTON.IS
KT: 221162-2269
KT: 211066-5129
KT: 040163-4849

Ólafur Kjartan

VERK
Fristundahús Valhallarstígur nyrðri 7

TEIKNING
Útlit

KVARDI
A-2 - 1:100

DAGS.
23.03.2007

TEIKNAD AF
Þorleifi Eggertssyni

TEIKNING NR.

A-02-03