



Samp. 1/4 '89
 Hilmar Gunnarsson

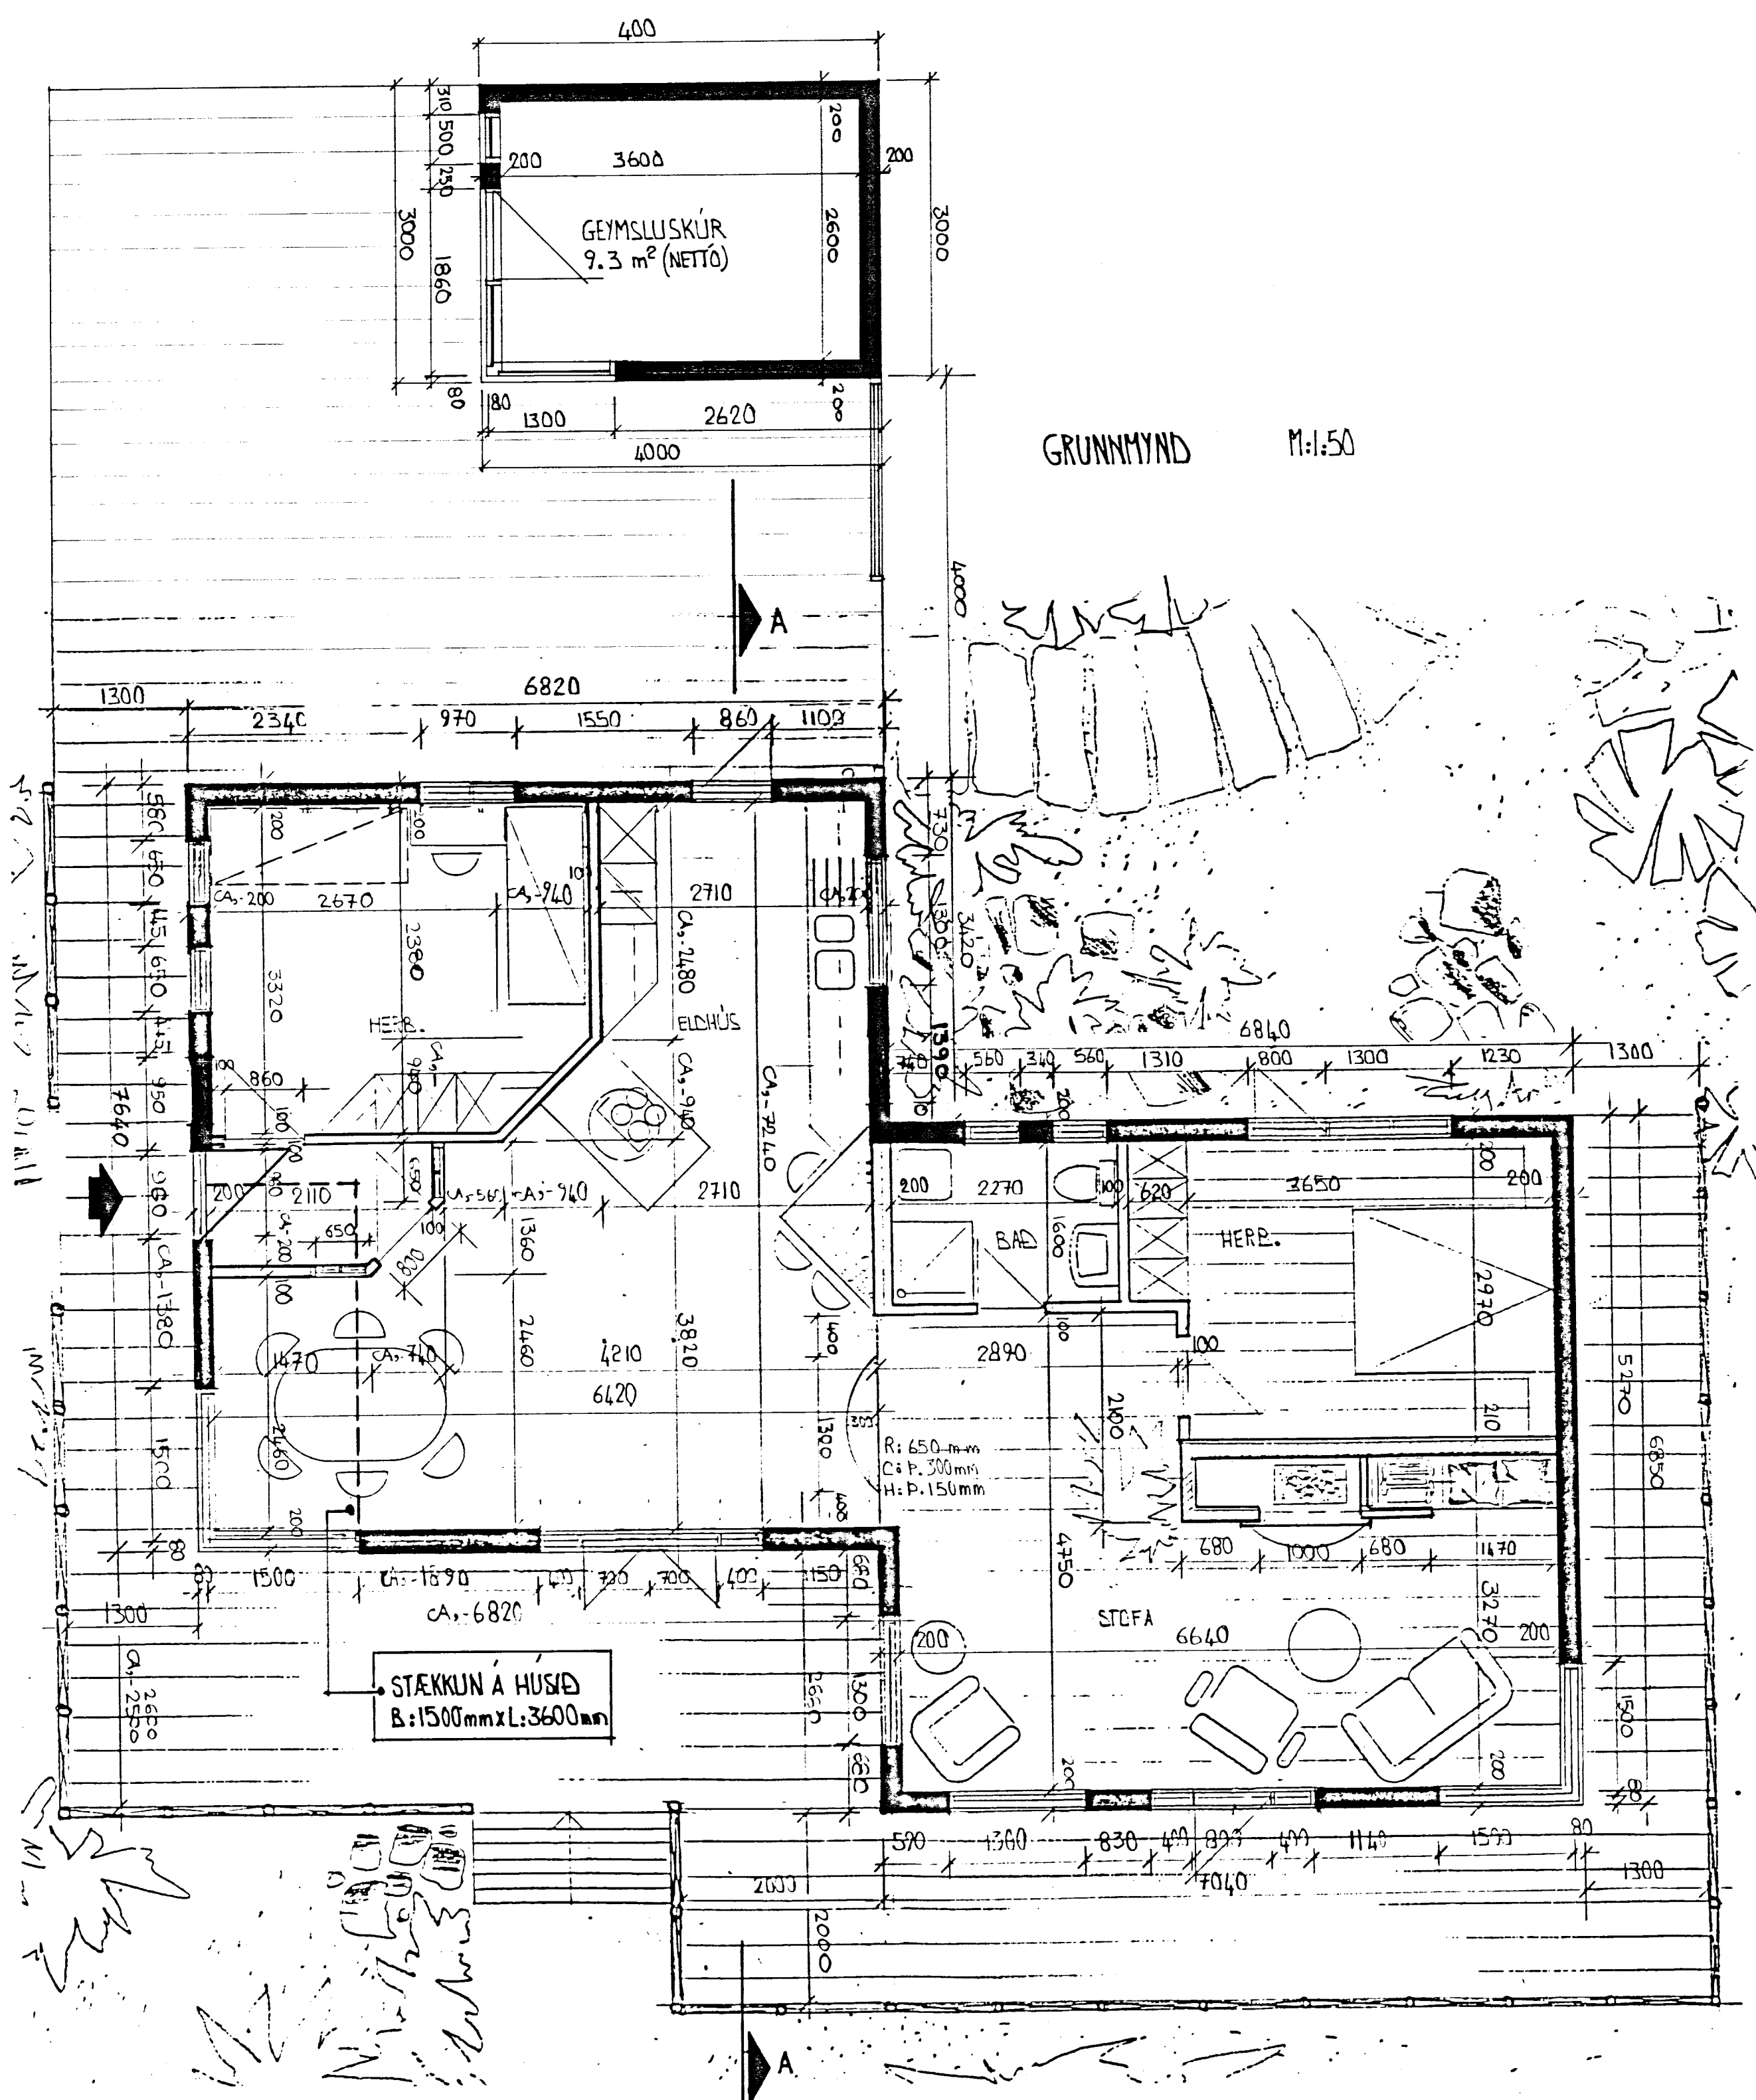

GRUNNMYND M:1:50


Dak:
 stálklæðning.
 þakpappi.
 25x125mm tréklæðning.
 einangrun.
 sperrur.
 rakavarnarlag.
 loftapanillar.

Útveggir:
 vatnsslæðning af tré.
 trétex.
 vindpappi.
 einangrun.
 rakavarnarlag.
 veggjarpanill.

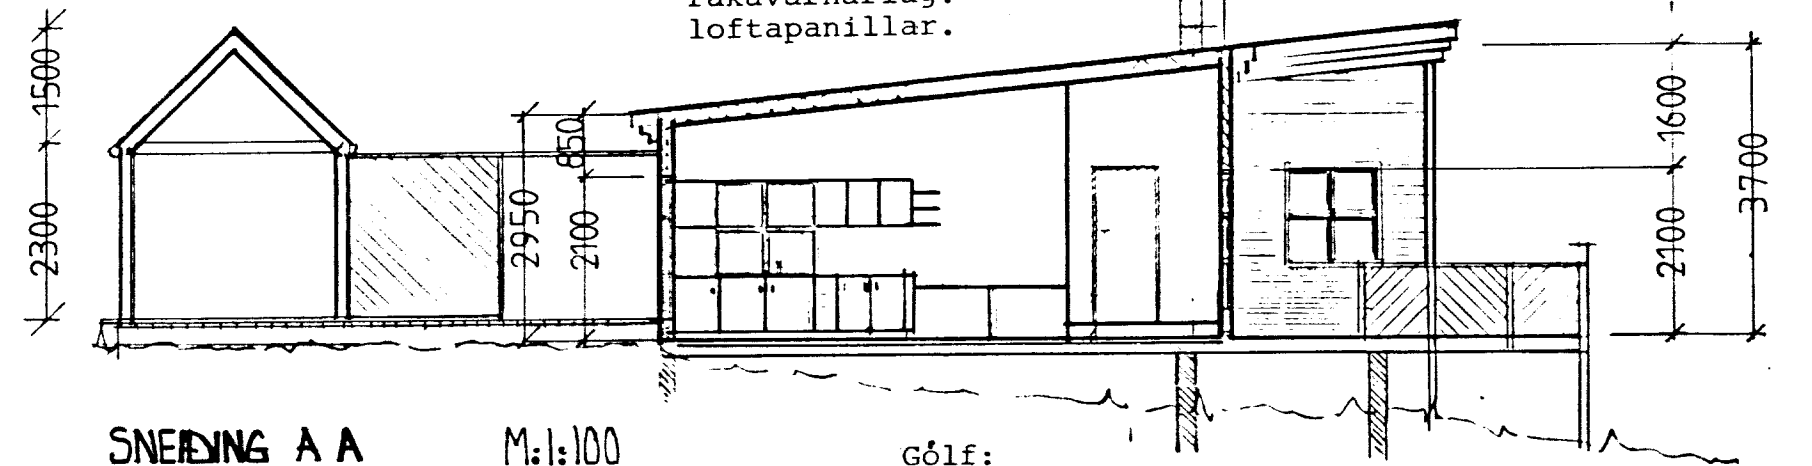

SNÆRING A A M:1:100

Gólf:
 parket.
 25x125mm gólfklæðning.
 rakavarnarlag.
 einangrun.
 gólfbitar.
 blikkskúffur á milli
 gólfbita.

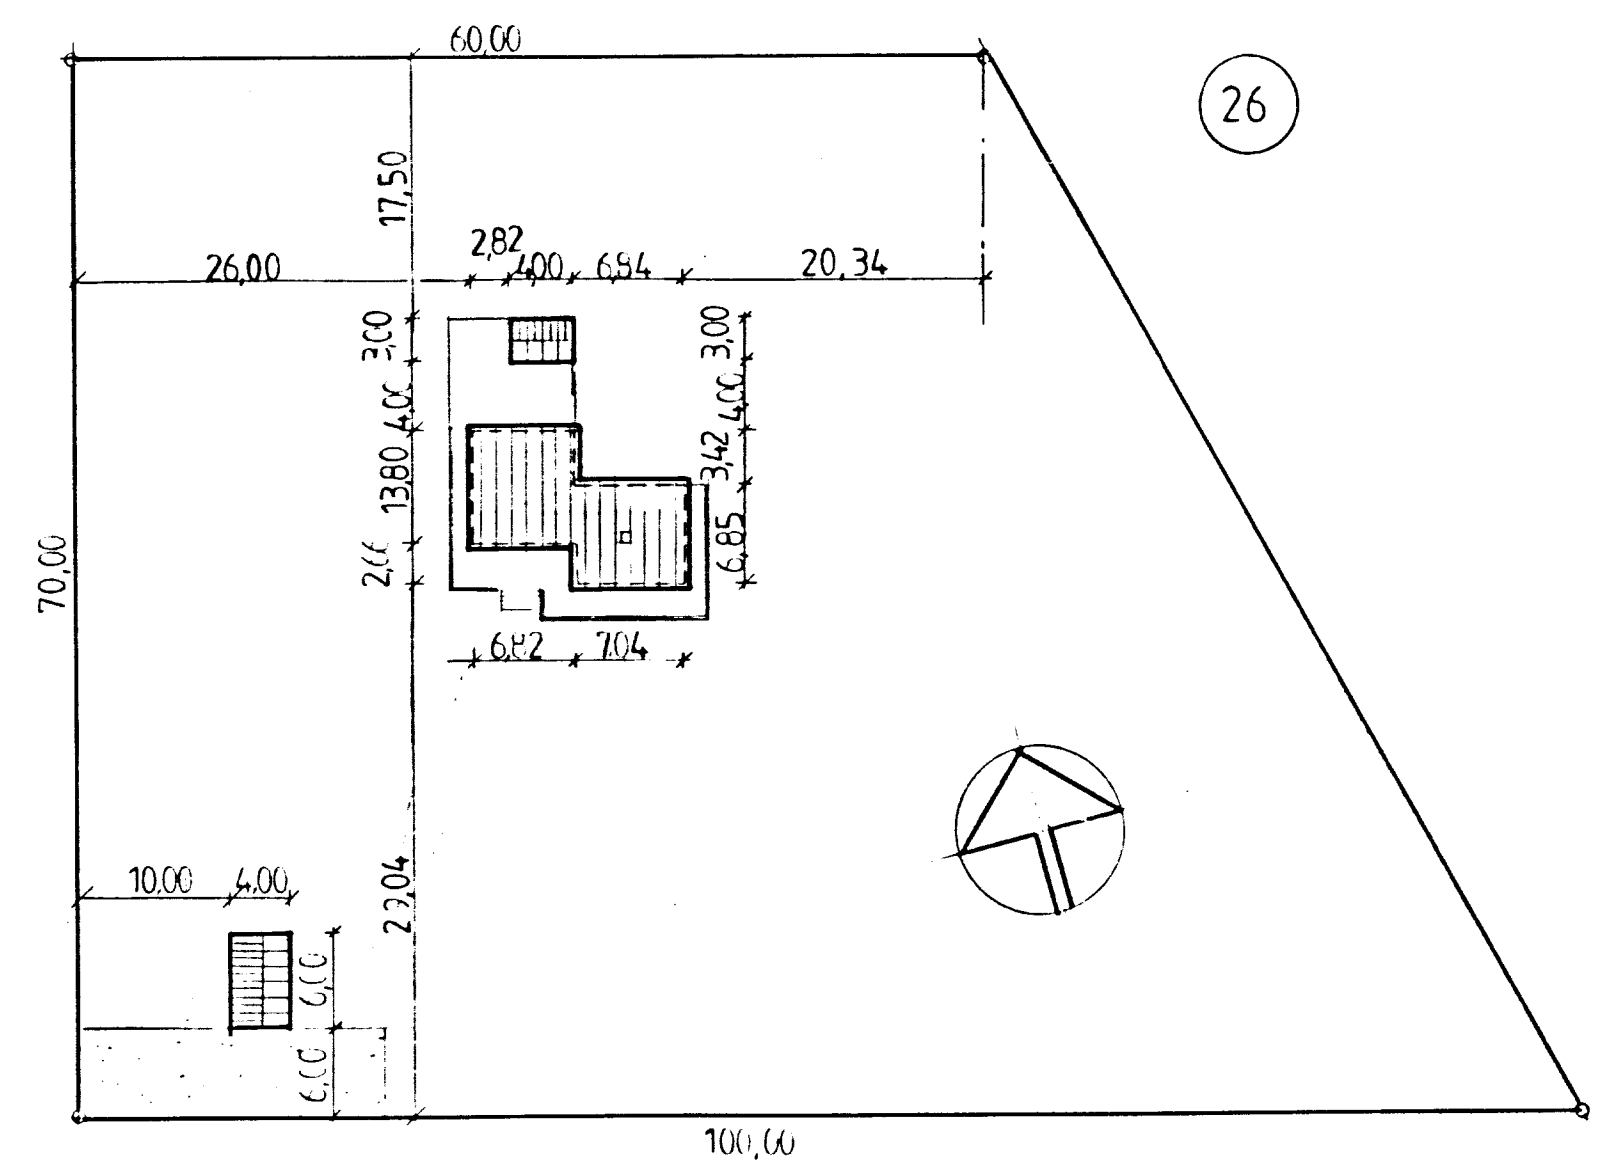

AFSTÖÐUMYND mkv: 1:500

TEIKNISTOFAN
 HÖMEIRA GHARAVI INNHÚSARKITEKT
 ÞORGEIR ÞORGEIRSSON BYGGINGARFR. MBFI.
 S: 641461. BOX 599. 121 R. HANRABORG 34. 200. KÓP.

MEITI: SUMARHÚS VÍÐ ÞINGVELLI
 DÆRS: 10.06.89
 MKV: 1:50, 1:100, 1:500
 ÞORGEIR ÞORGEIRSSON