
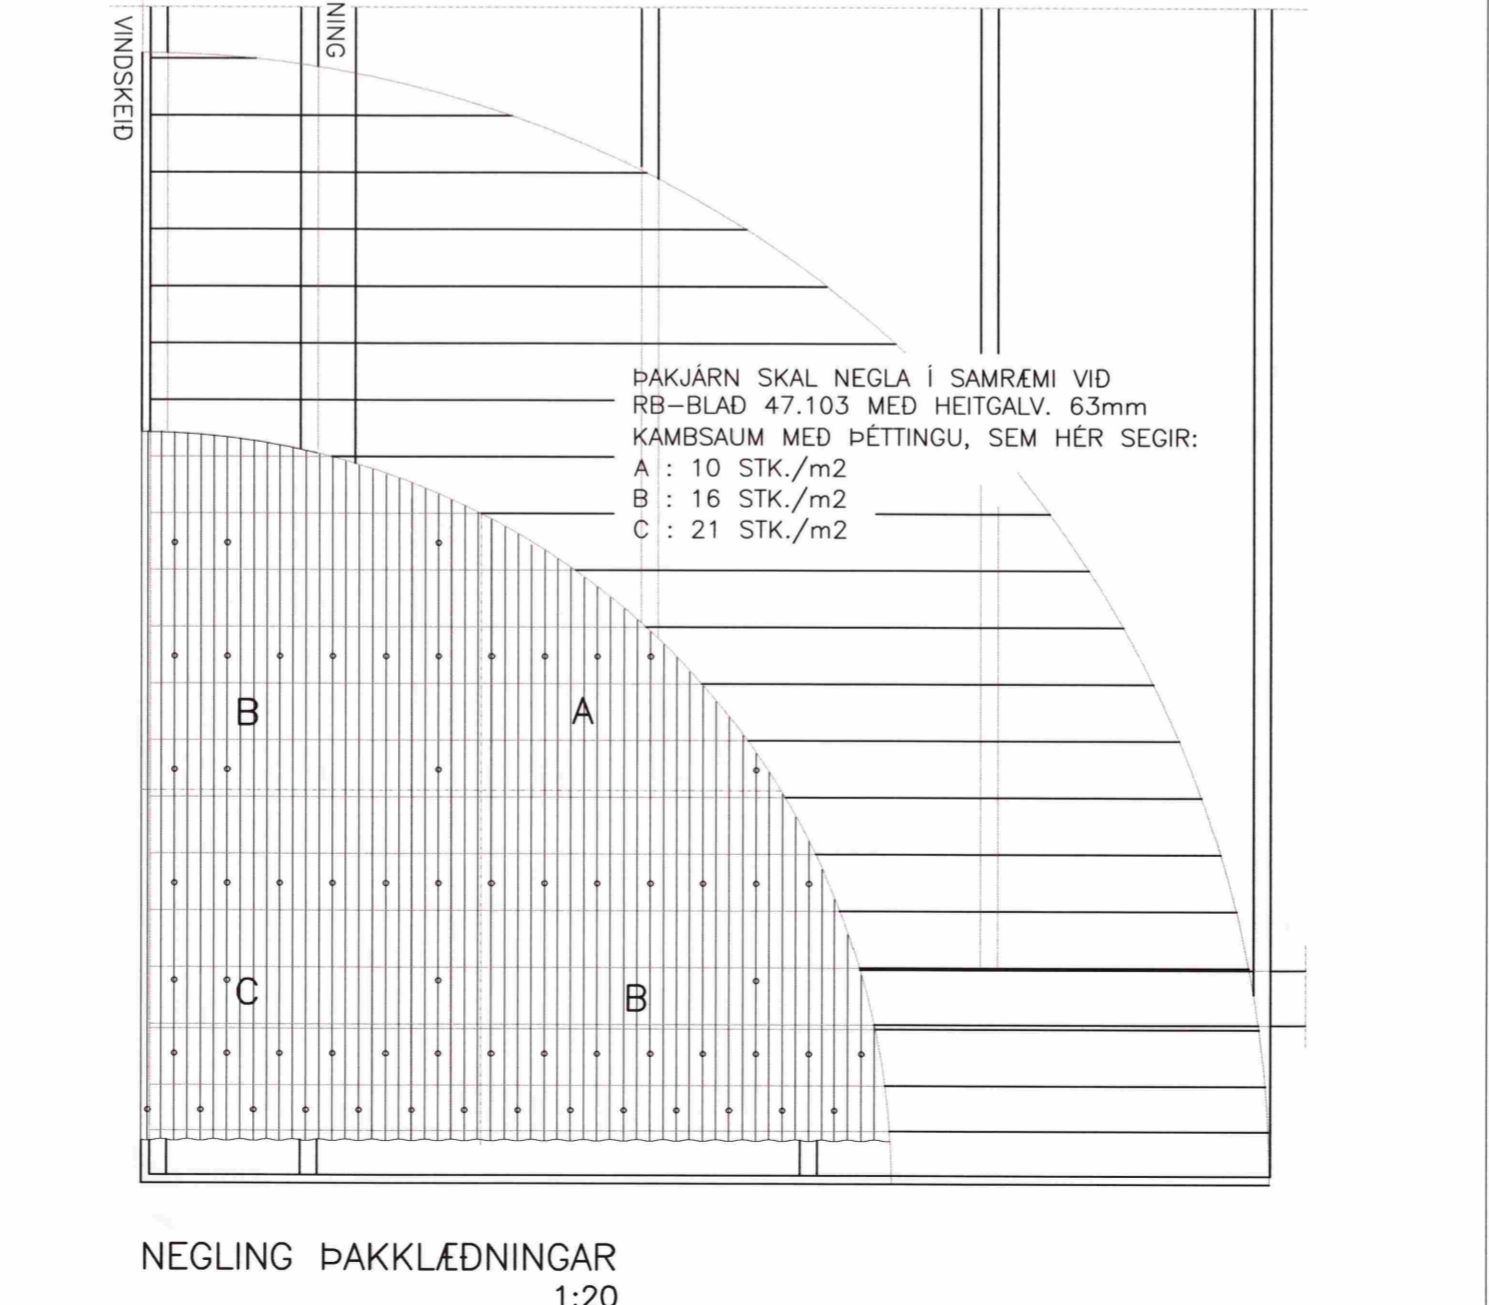
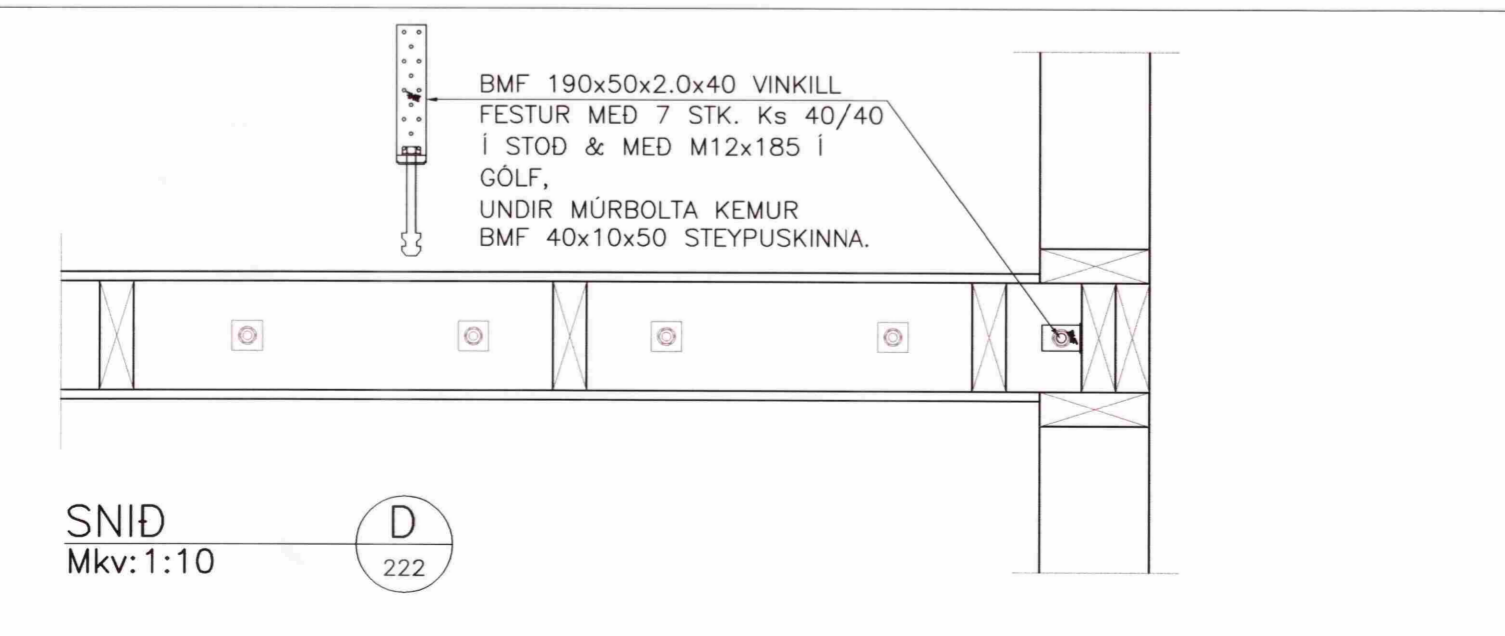
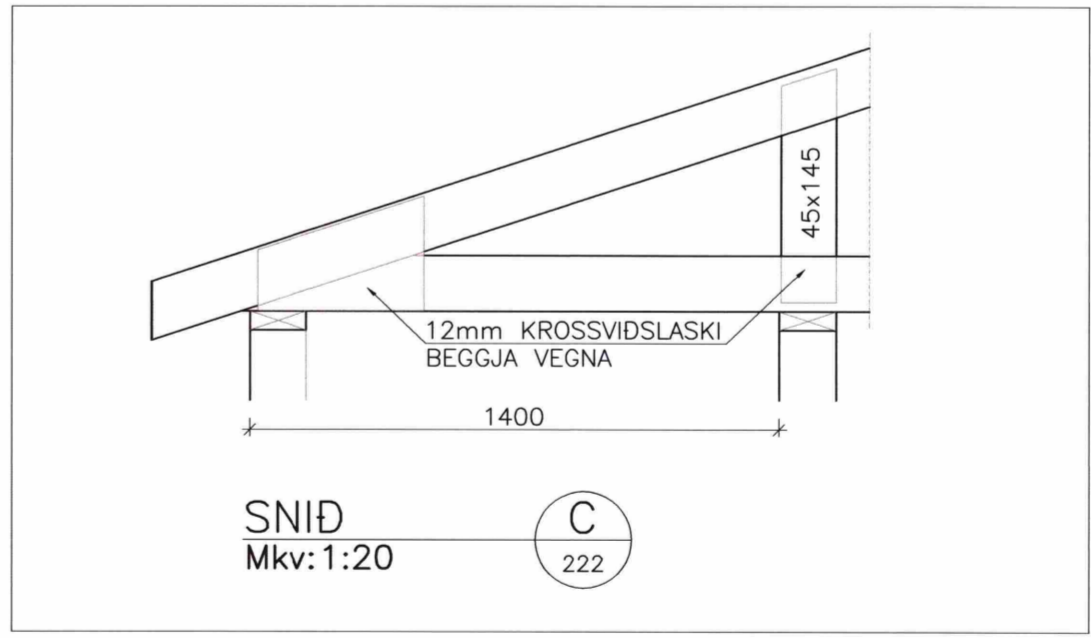
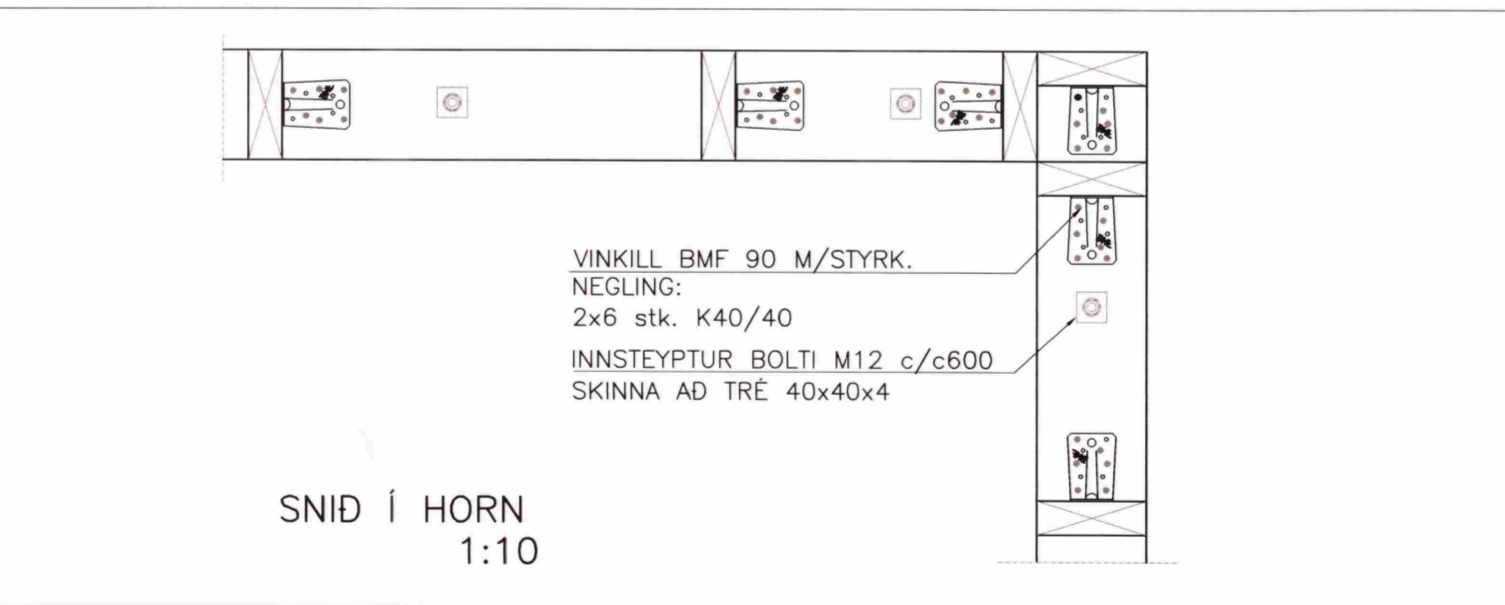
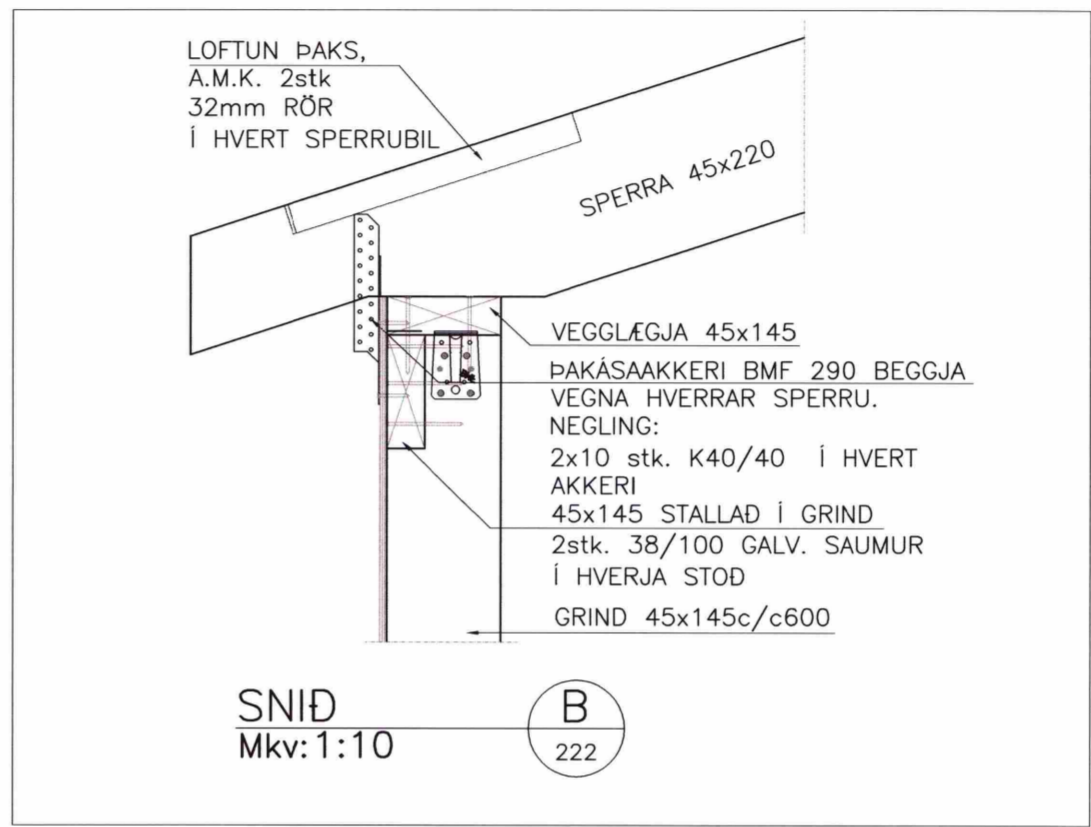


MÓTTEKIÐ
15. DES. 2008
Byggingafrútrúi uppsv. Ánessýslu og Flóah.

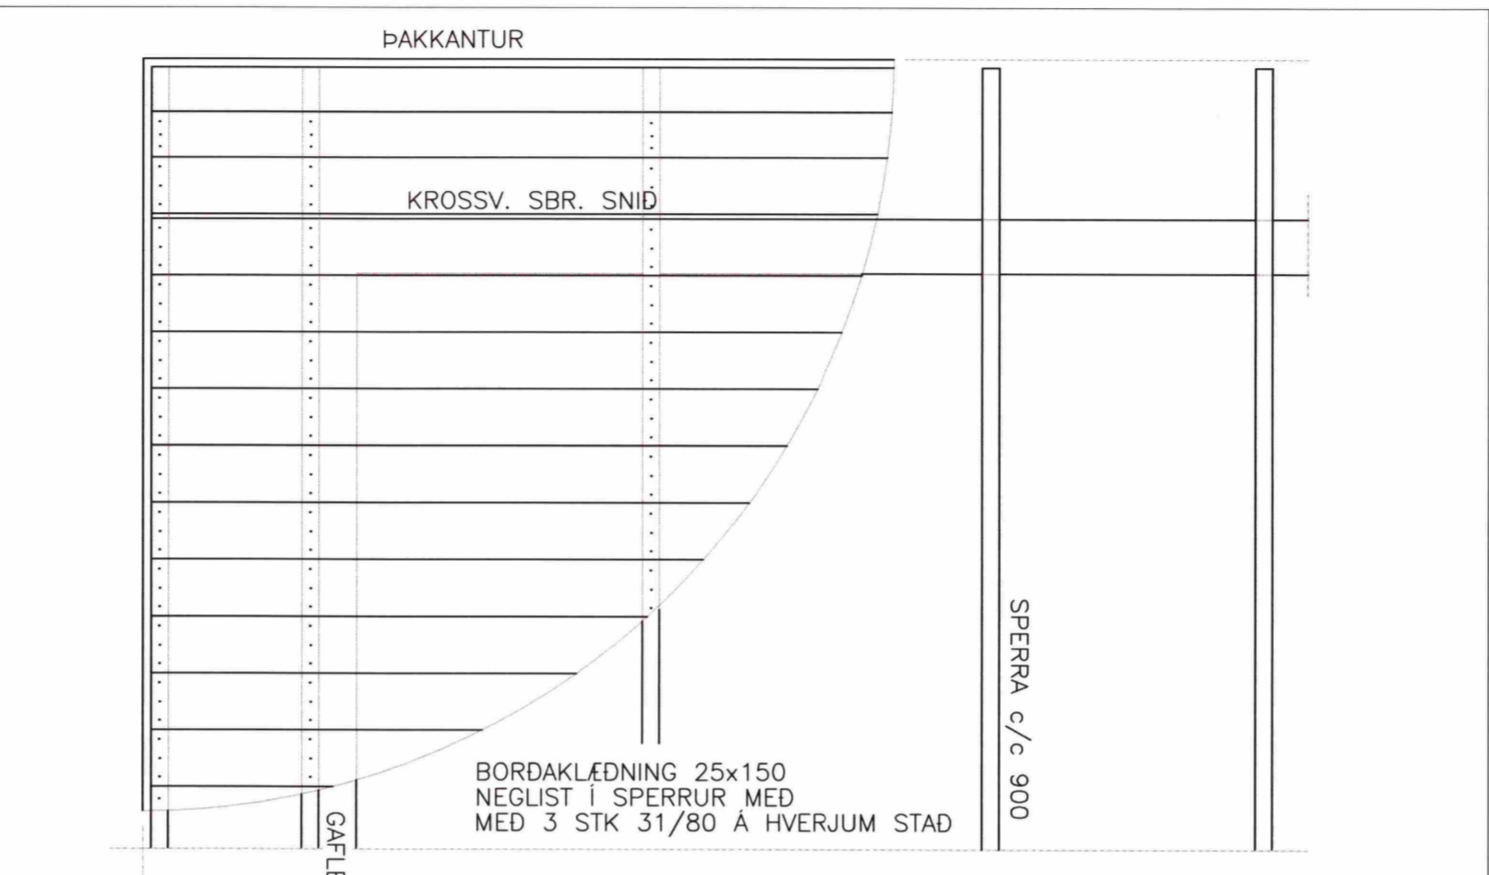

ÁLFTADÆL, FLÓAHREPPÍ

BURDARVIRKI;	Melikvarði		
SNID OG DEILI	1:20/1:10		
NEGLING ÞAKKLÆDNINGAR	1:20		
Hannab:	Teiknab: SST	Yfirfarab: GH	Dagb: 08.08.2008
Slab á disk:	Skraunafn: 08226-22	Verknr: 08226	Bl.nr: 223
Samþykkt: <i>[Signature]</i>			
VERKFRÆÐISTOFA SUÐURLANDS EHF			
Austurvegur 5, 800 Selfoss, Sími: 482 3900, Fax: 482 3914, Netf: verkud@verksud.is			