
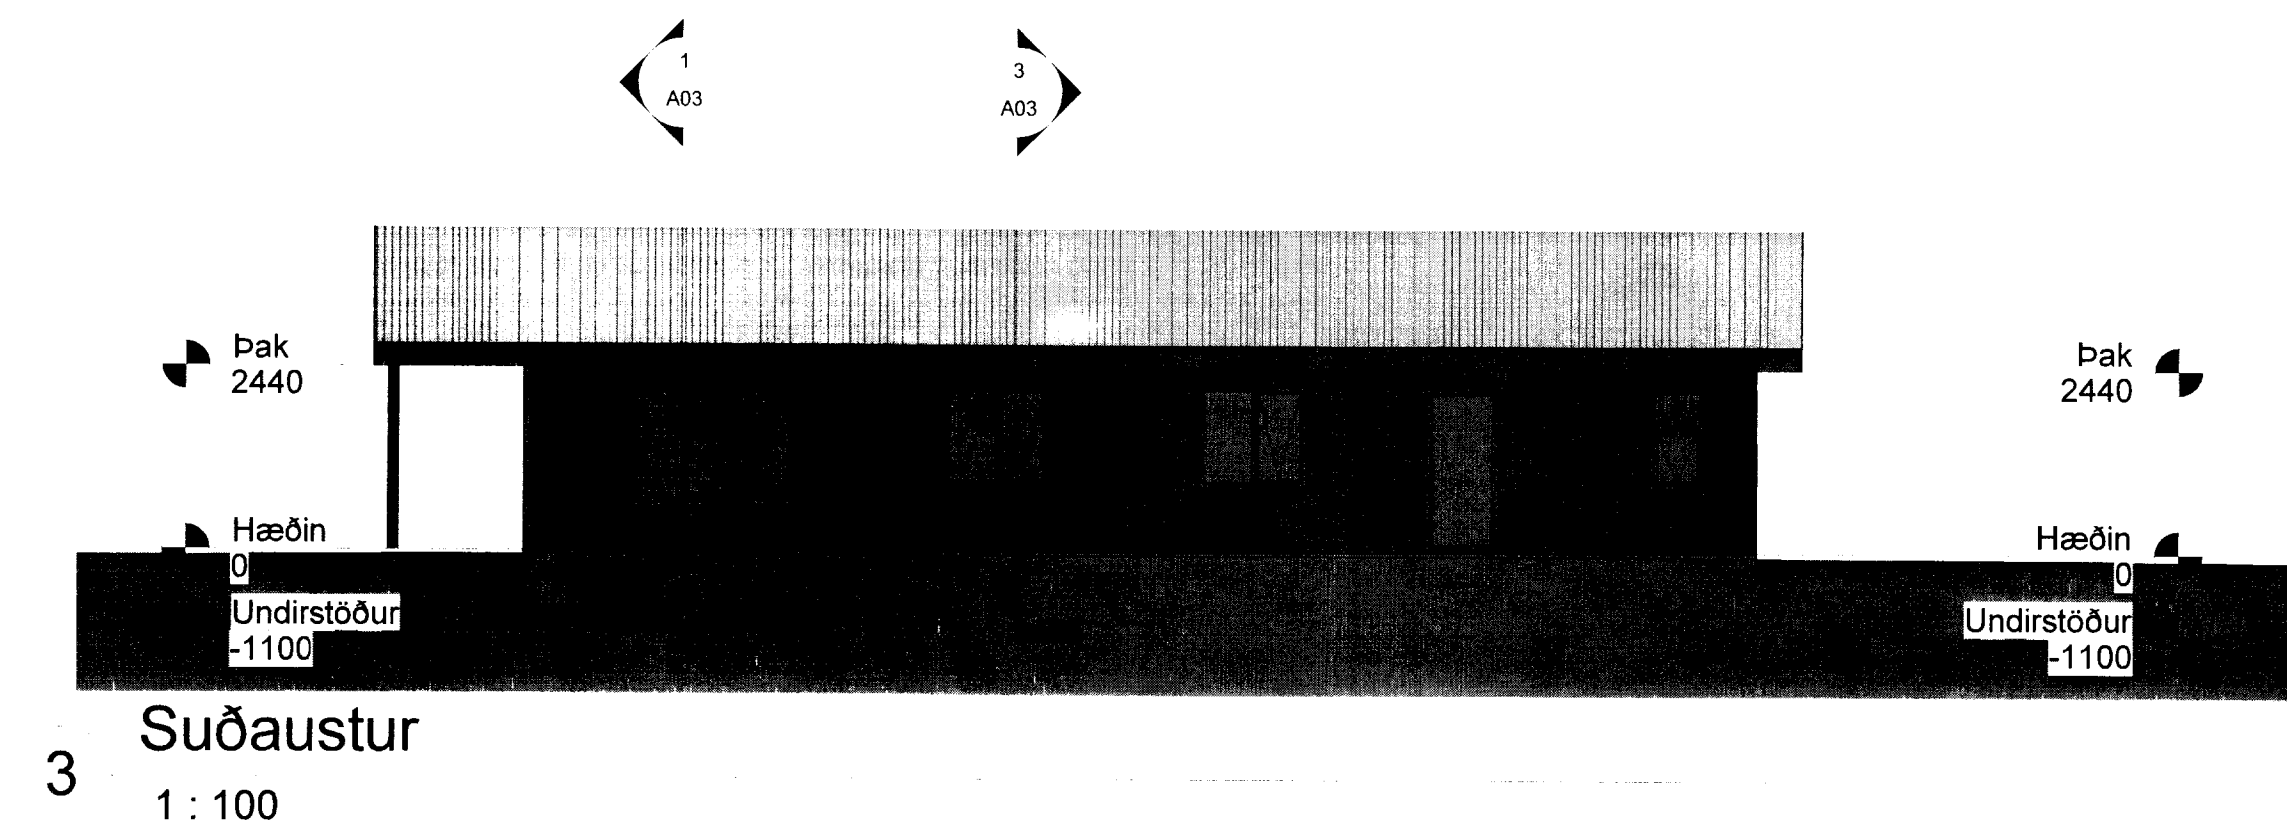
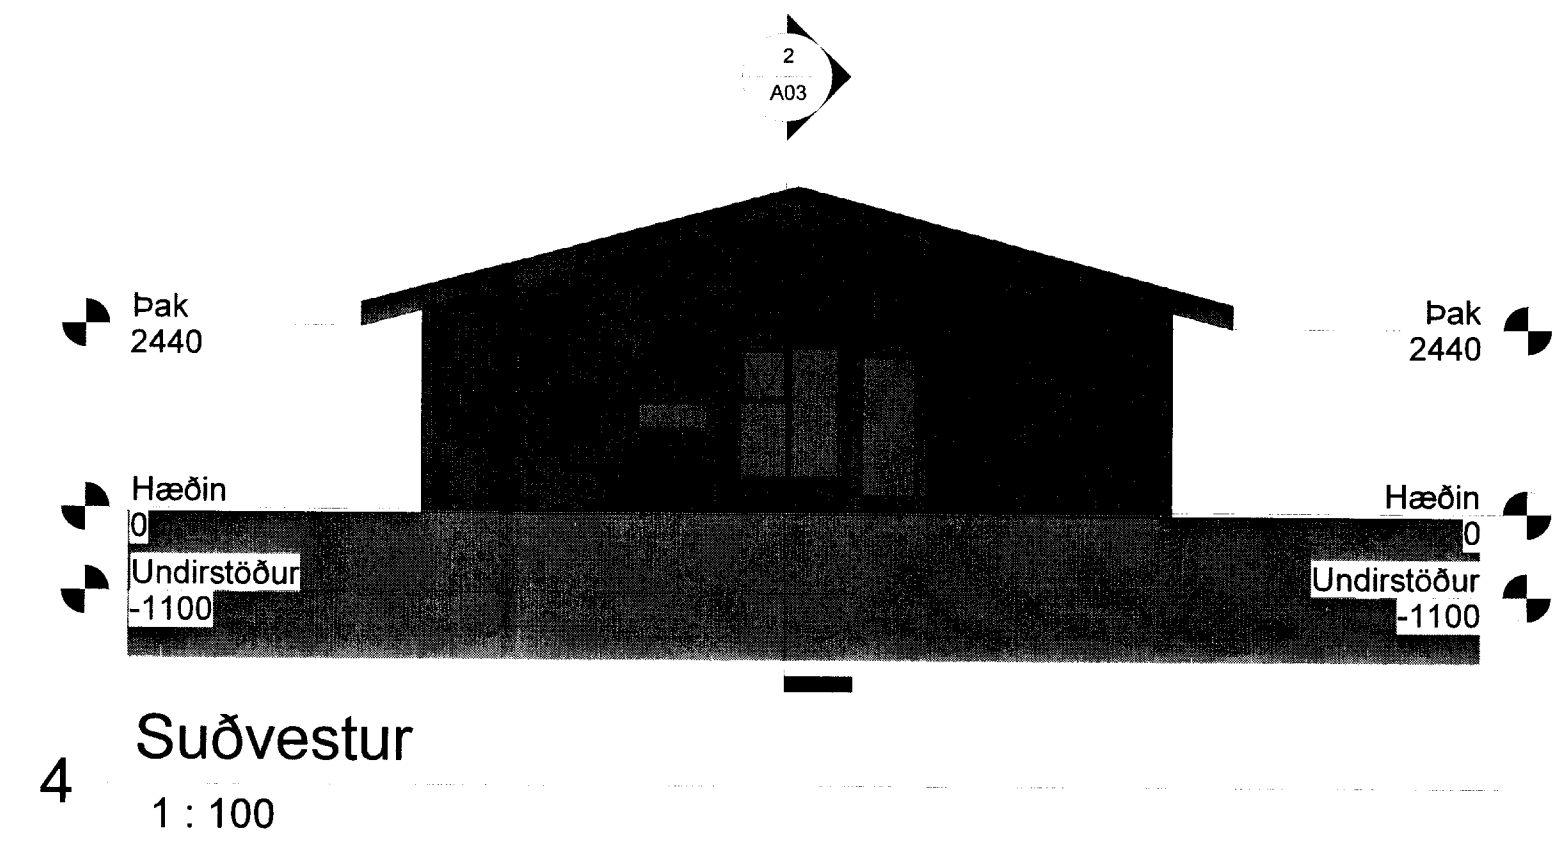
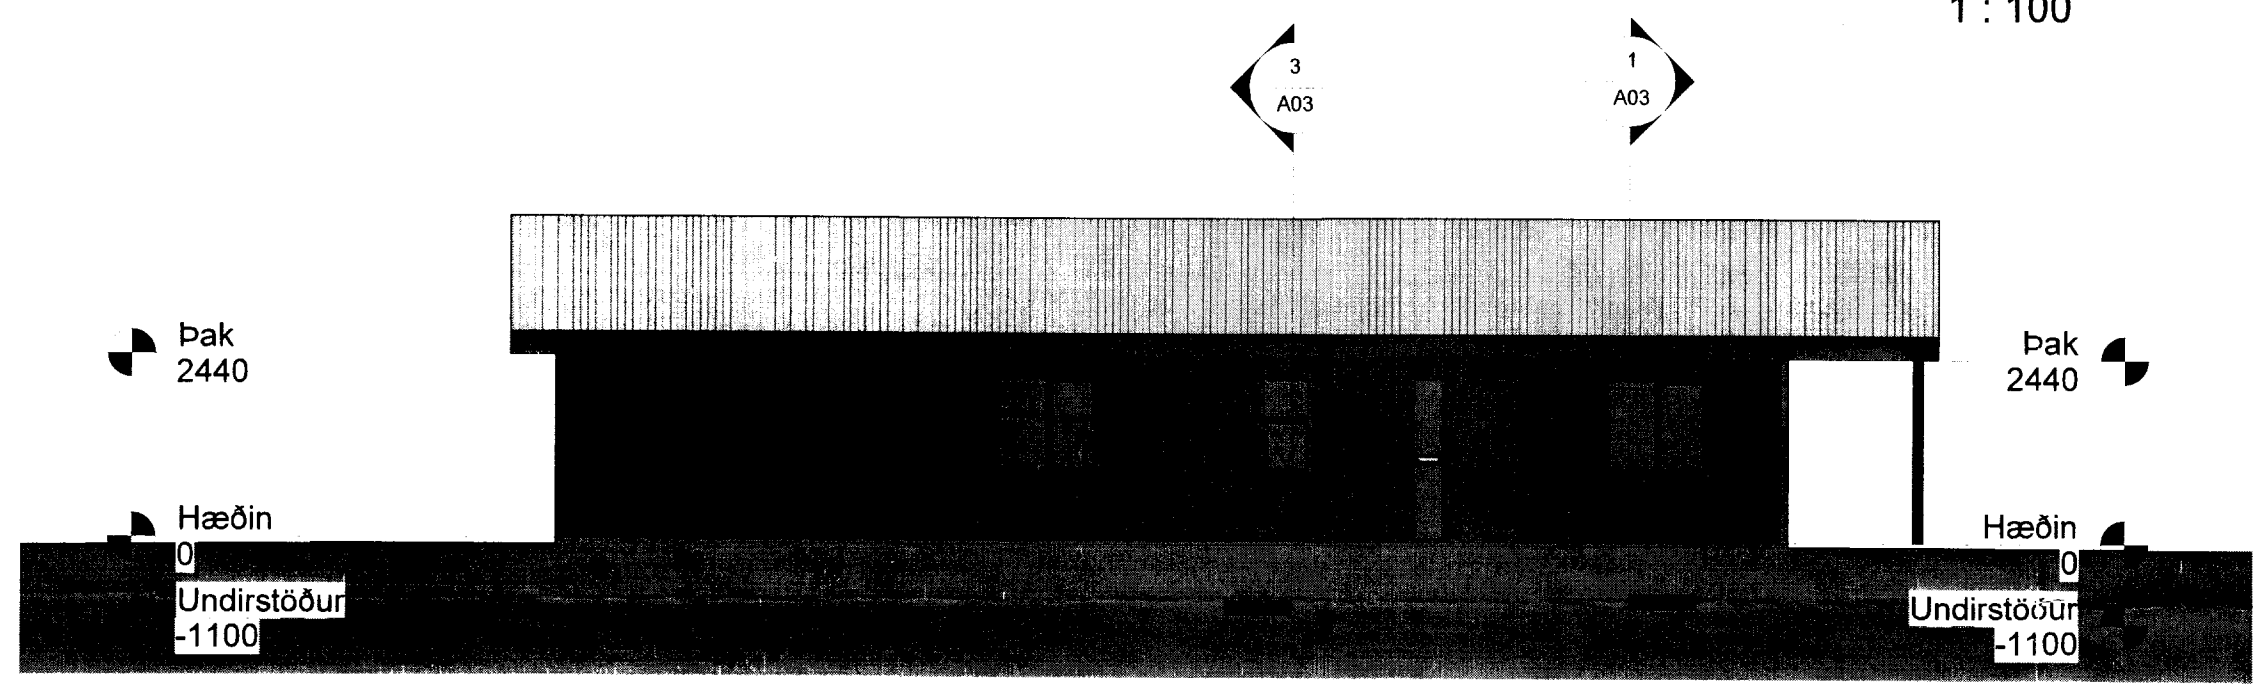


Skjalálgis- og byggingarfulltrúi Uppsveita bs.  
**Samþykkt**  
 04 SEPT. 2014  
*Ólafur Guðmundsson*  
 Byggingarfulltrúi

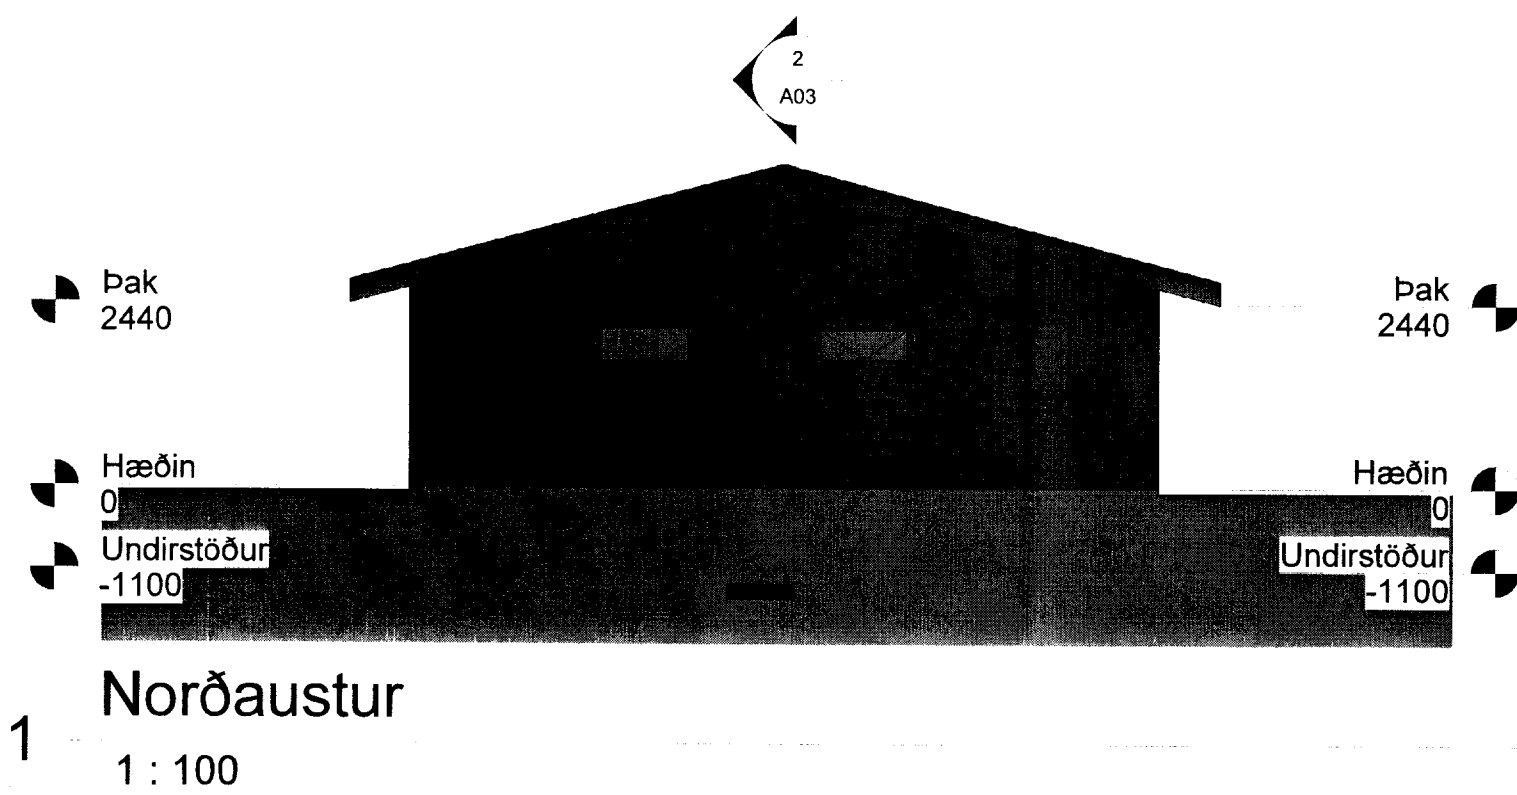

Nr.	Dags.	Breyting	Af

STEFÁN GUÐMUNDSSON  
 Hraungerði, 801 Selfoss  
 Sími: 864-2621, Netfang: mor.sg@simnet.is

**ÁRMÓTSFLÖT 1**  
**FLÓAHREPPUR**

ÁÐALTEIKNINGAR  
 ÚTLIT  
 HLIÐARMYNDIR

Teikn. SG Hönn. aðaluppð.: Stefán Guðm.

Dags: 22-07-14 Mkv: 1:100 Nr: A02

Samþ. Stefán Guðmundsson Kt. 301171-4989