




DEILI
1:50

A

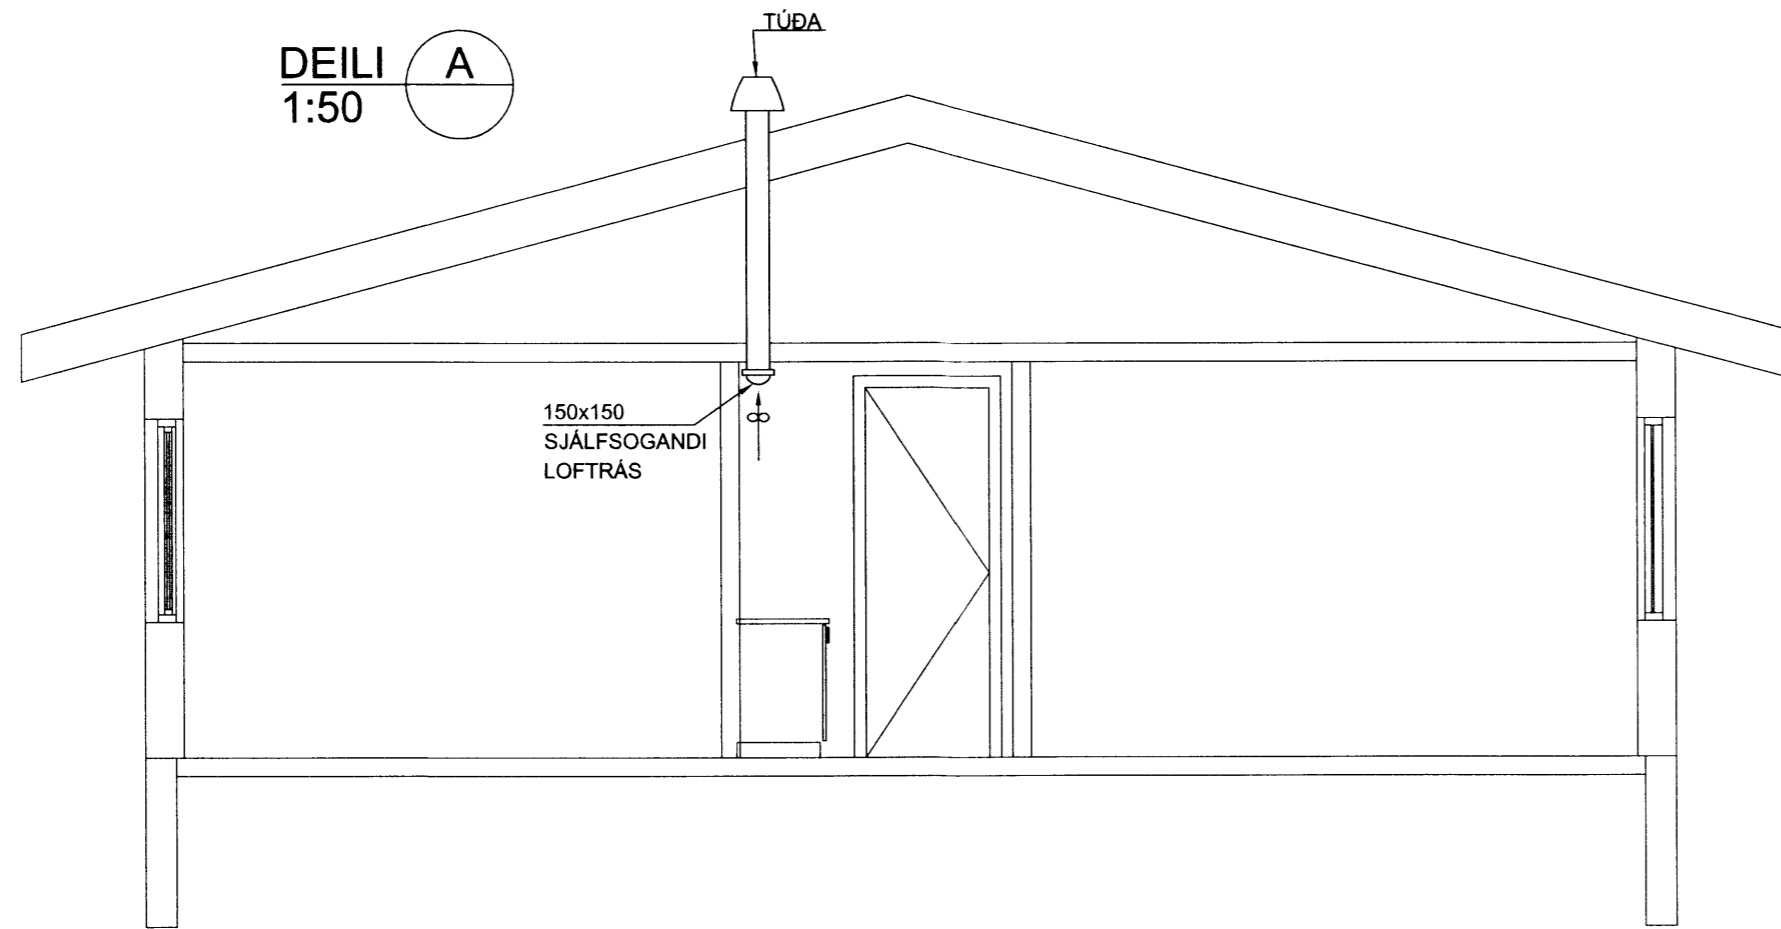

Skipulag og bygging af listri Uppvelta by.
Yfirvís
06.08.2014
Byggingarfulltrúi

A

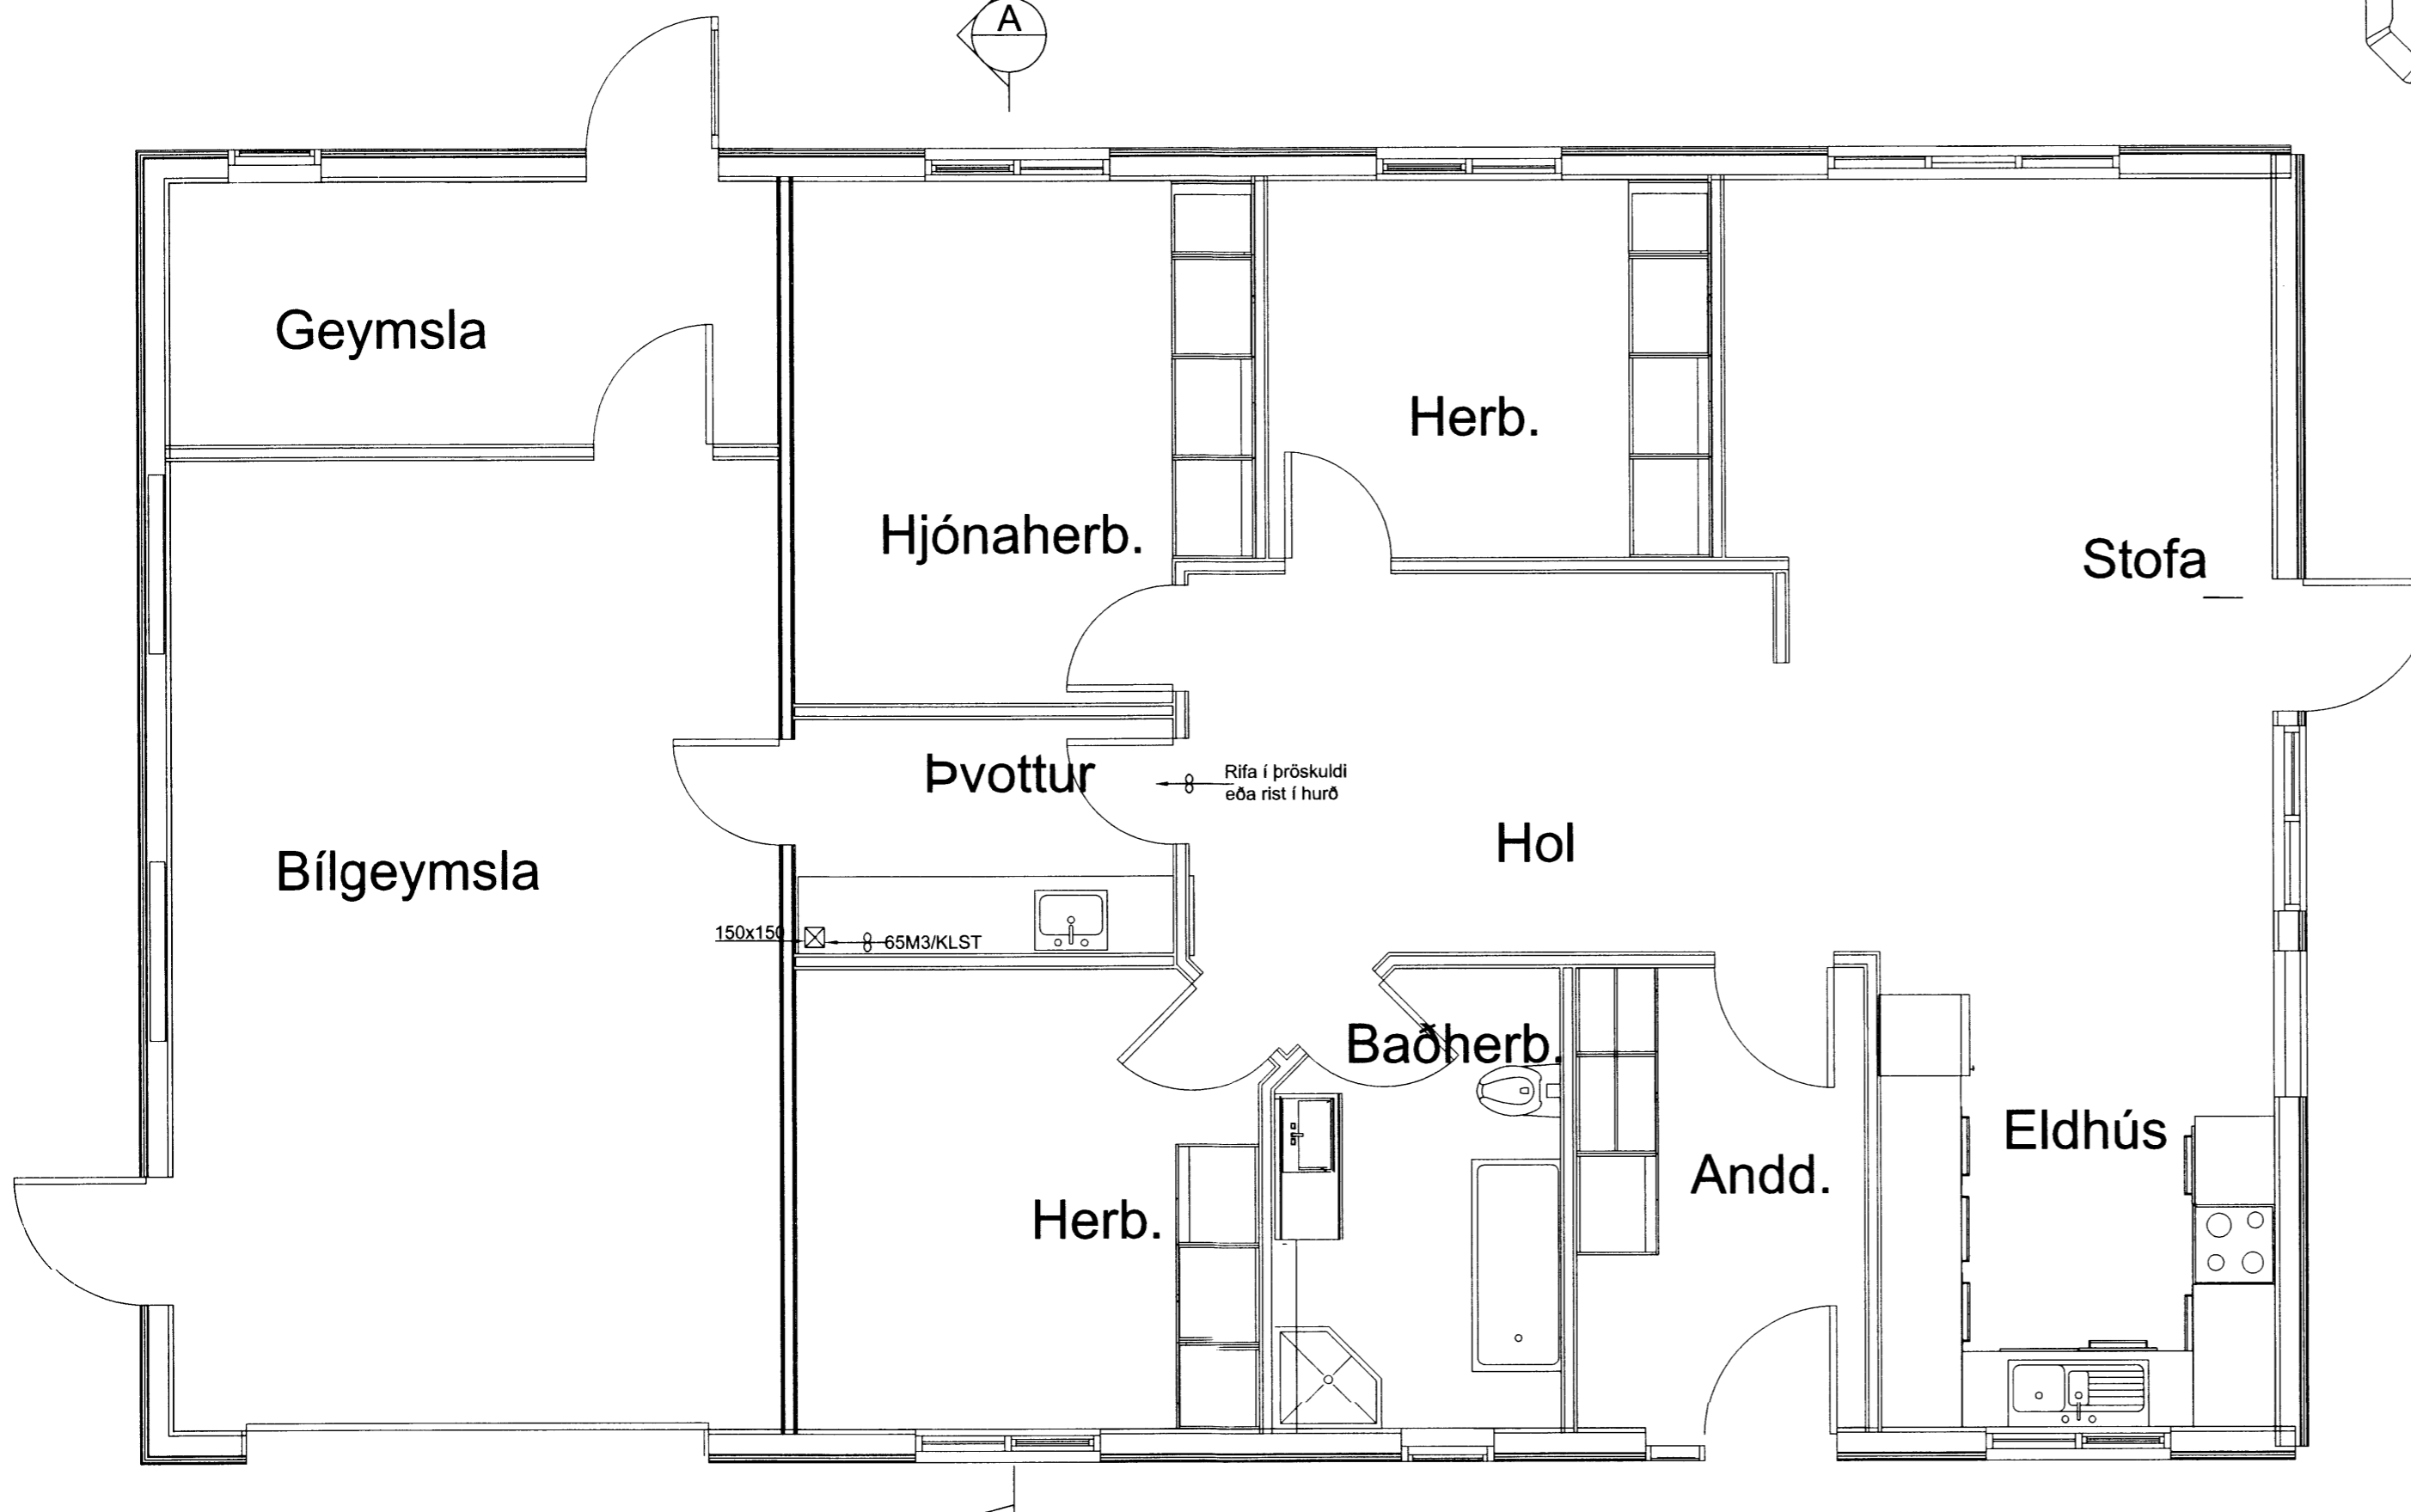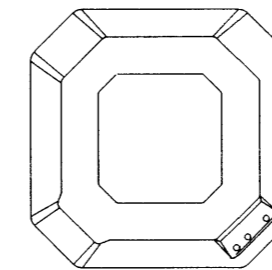

Nr.	Dags.	Breyting	Af
STEFÁN GUÐMUNDSSON Hraungerði, 801 Selfoss Sími: 864-2621, Netfang: mor@simnet.is			
ÁRMÓTSFLÖT 1 FLÓAHREPPUR			
LAGNIR LOFTRÆSING GRUNNM. OG DEILI			
Teikn. SG	Hönnuður aðaluppð.		
Dags: 28-08-14	Mkv: 1:50	Nr: LR01	
Samp.	Stefán Guðmunds. kt. 301171-4989		