




F1
ÍSTEYPT FESTING
18 STK.
Mkv. 1:10

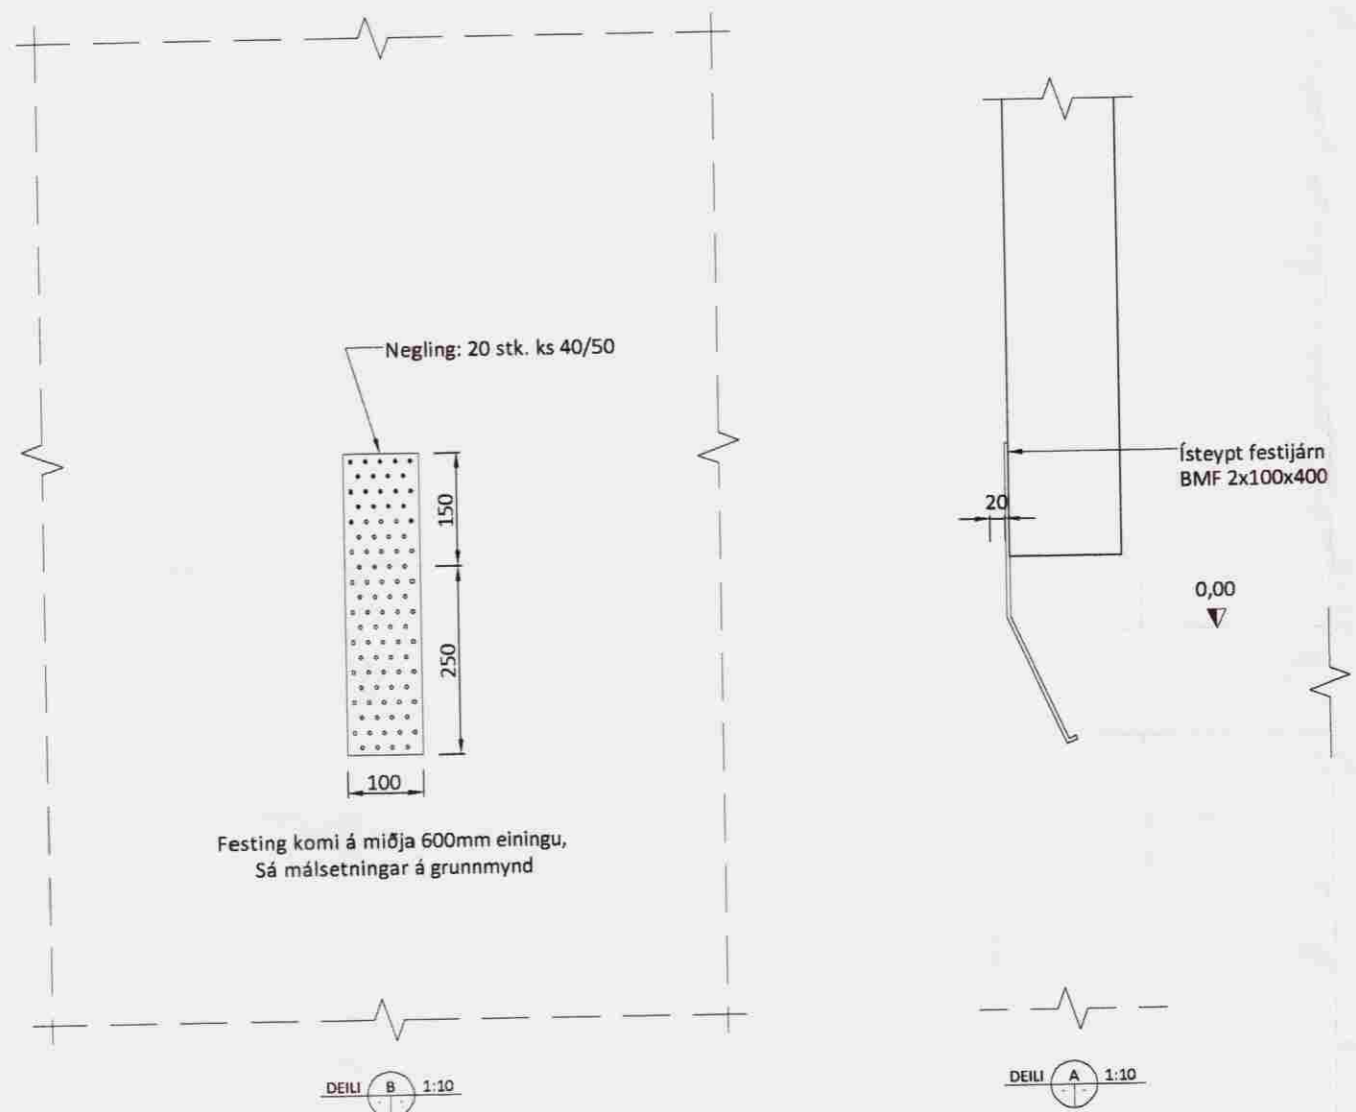


F2
ÍSTEYPT FESTING
6 STK.
Mkv. 1:10

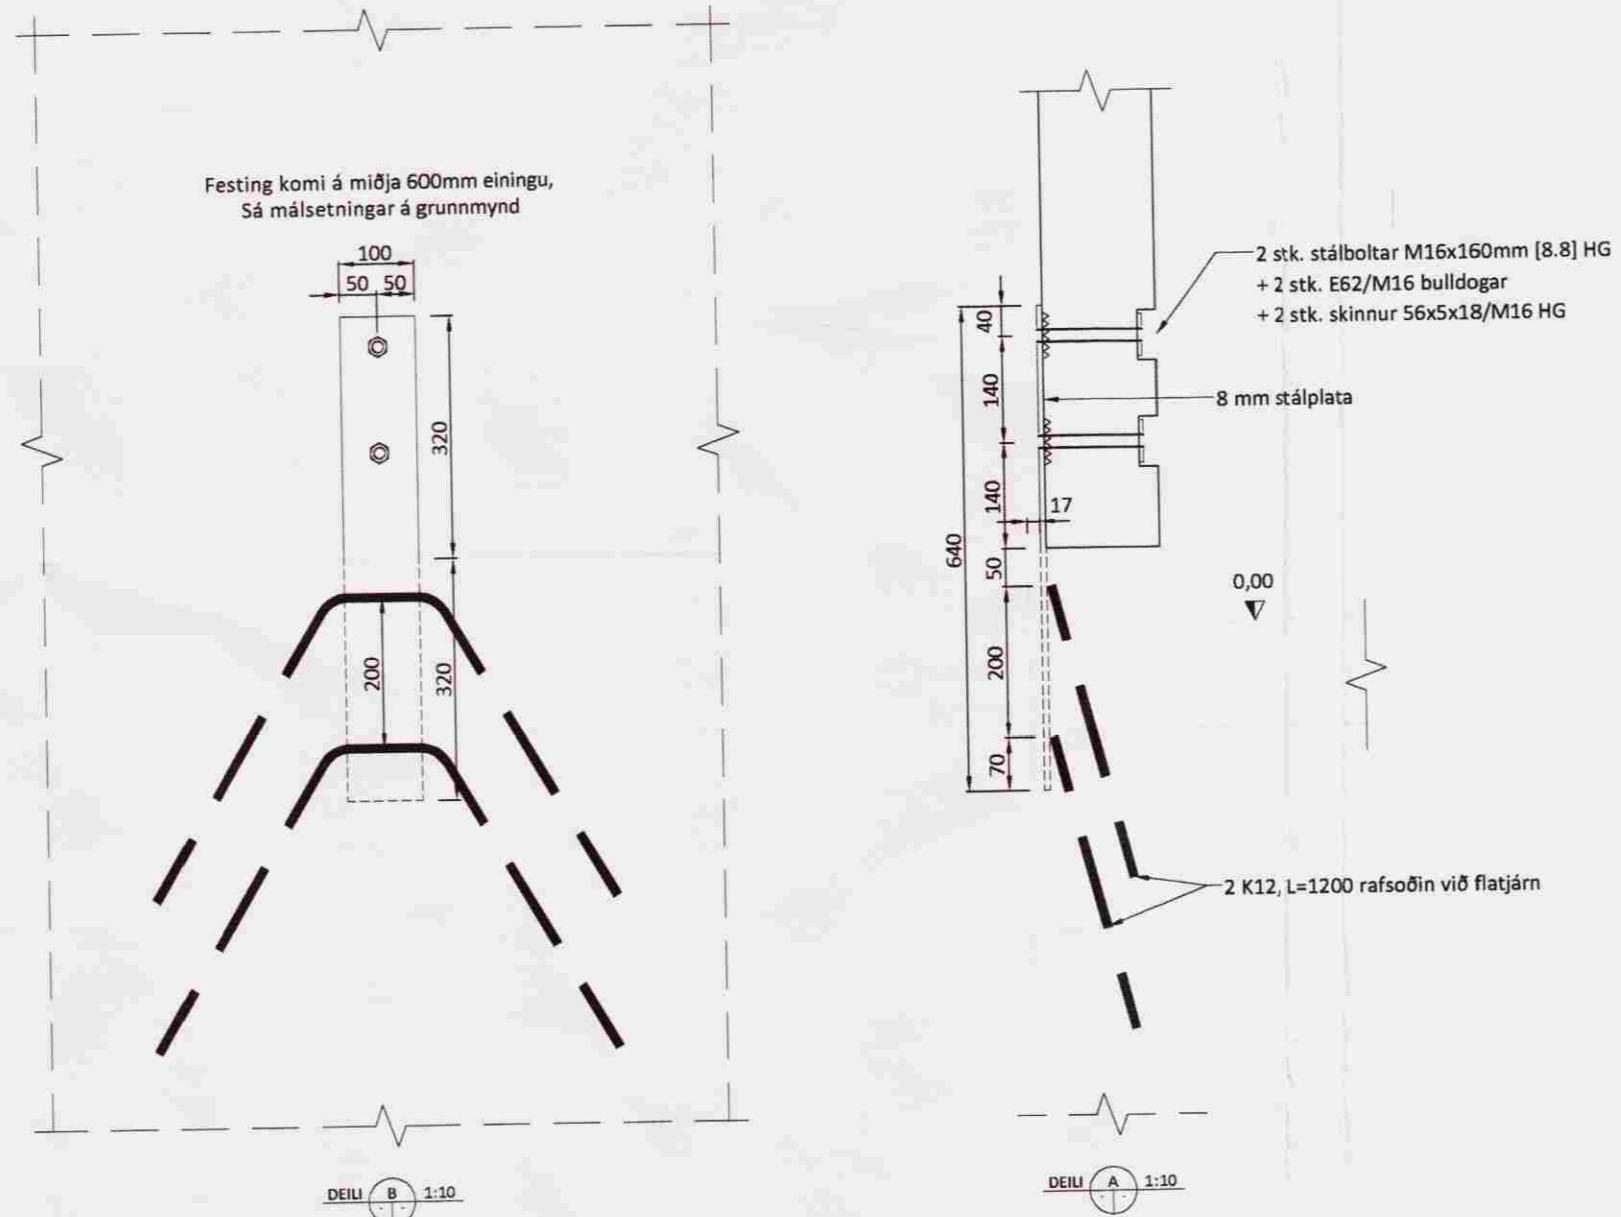


F3
ÍSTEYPT FESTING
67 STK.
Mkv. 1:10

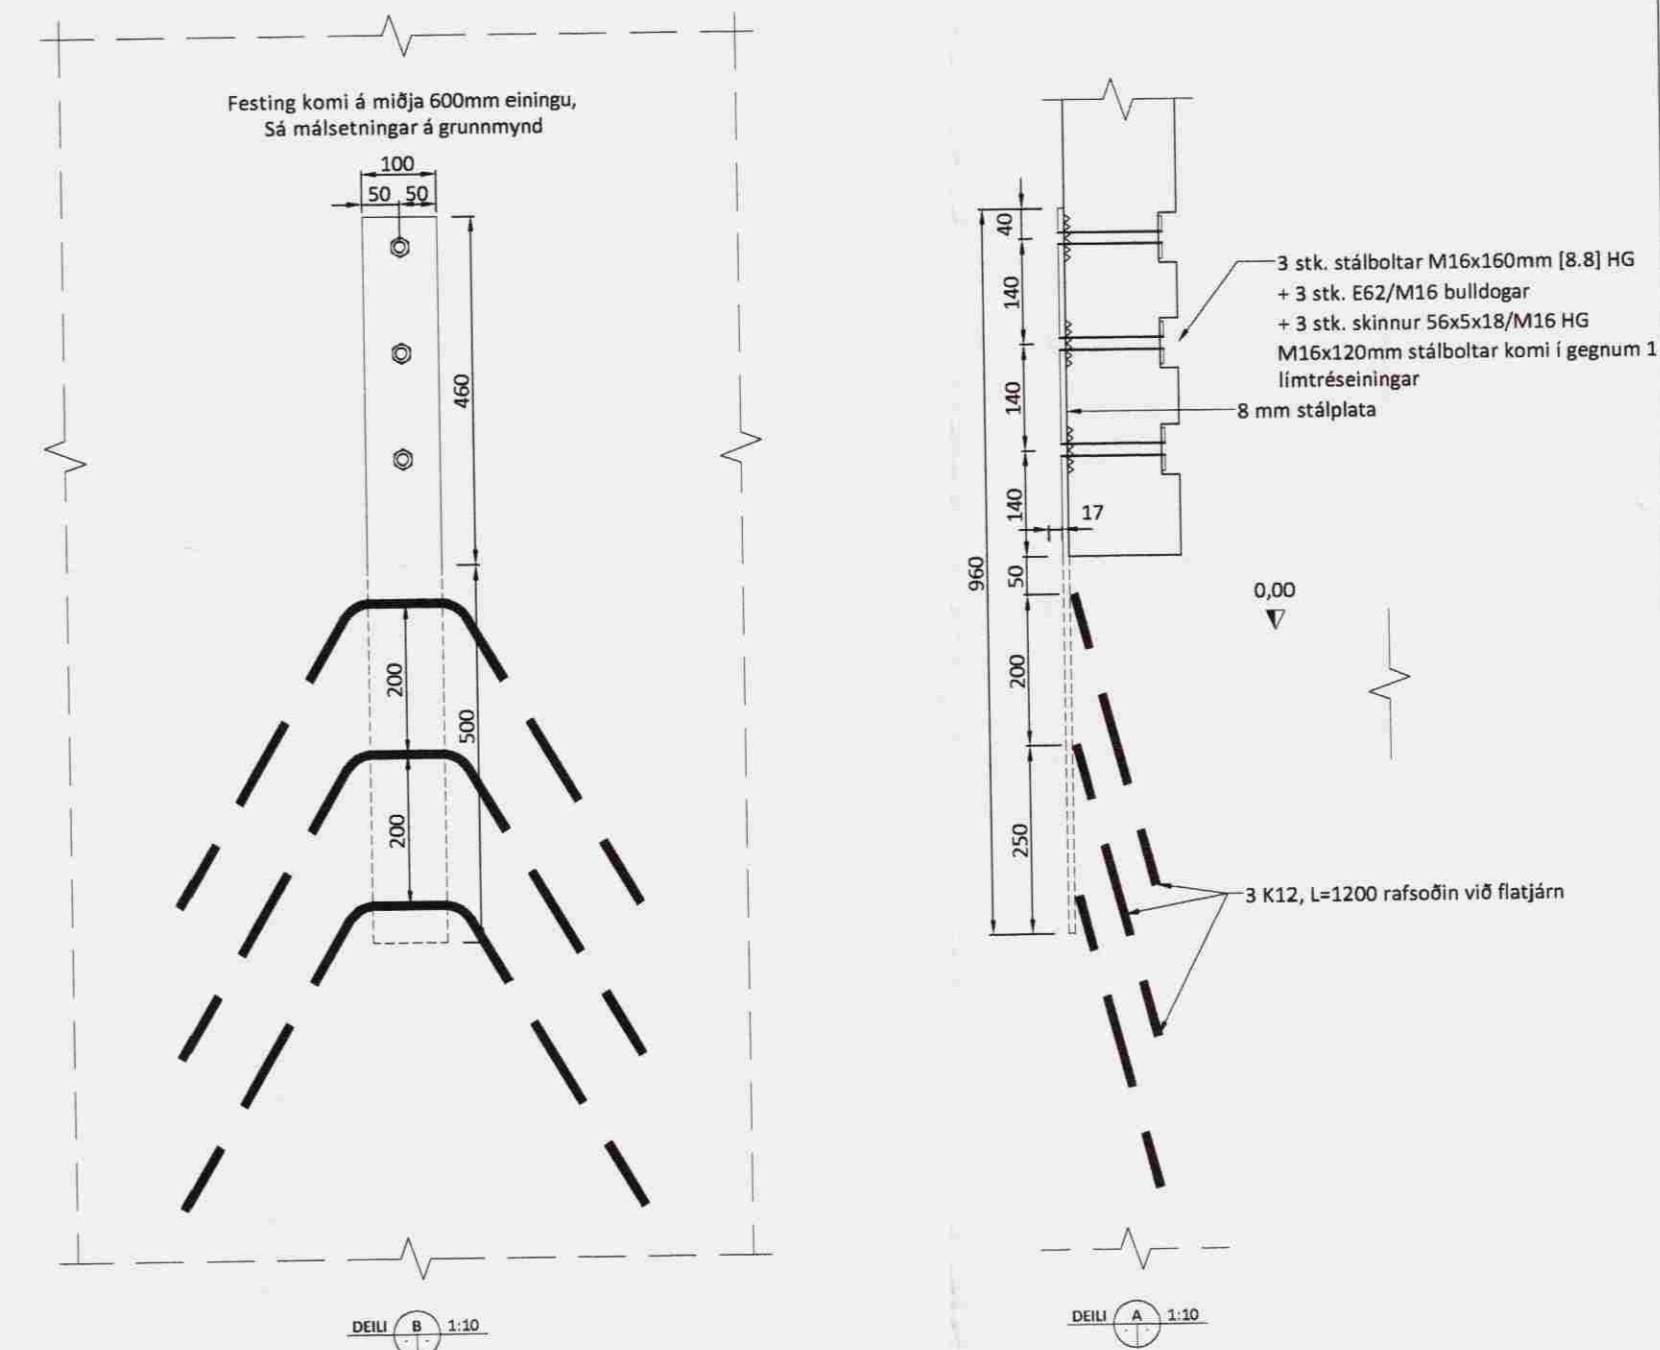

F4
ÍSTEYPT FESTING
4 STK.
Mkv. 1:10

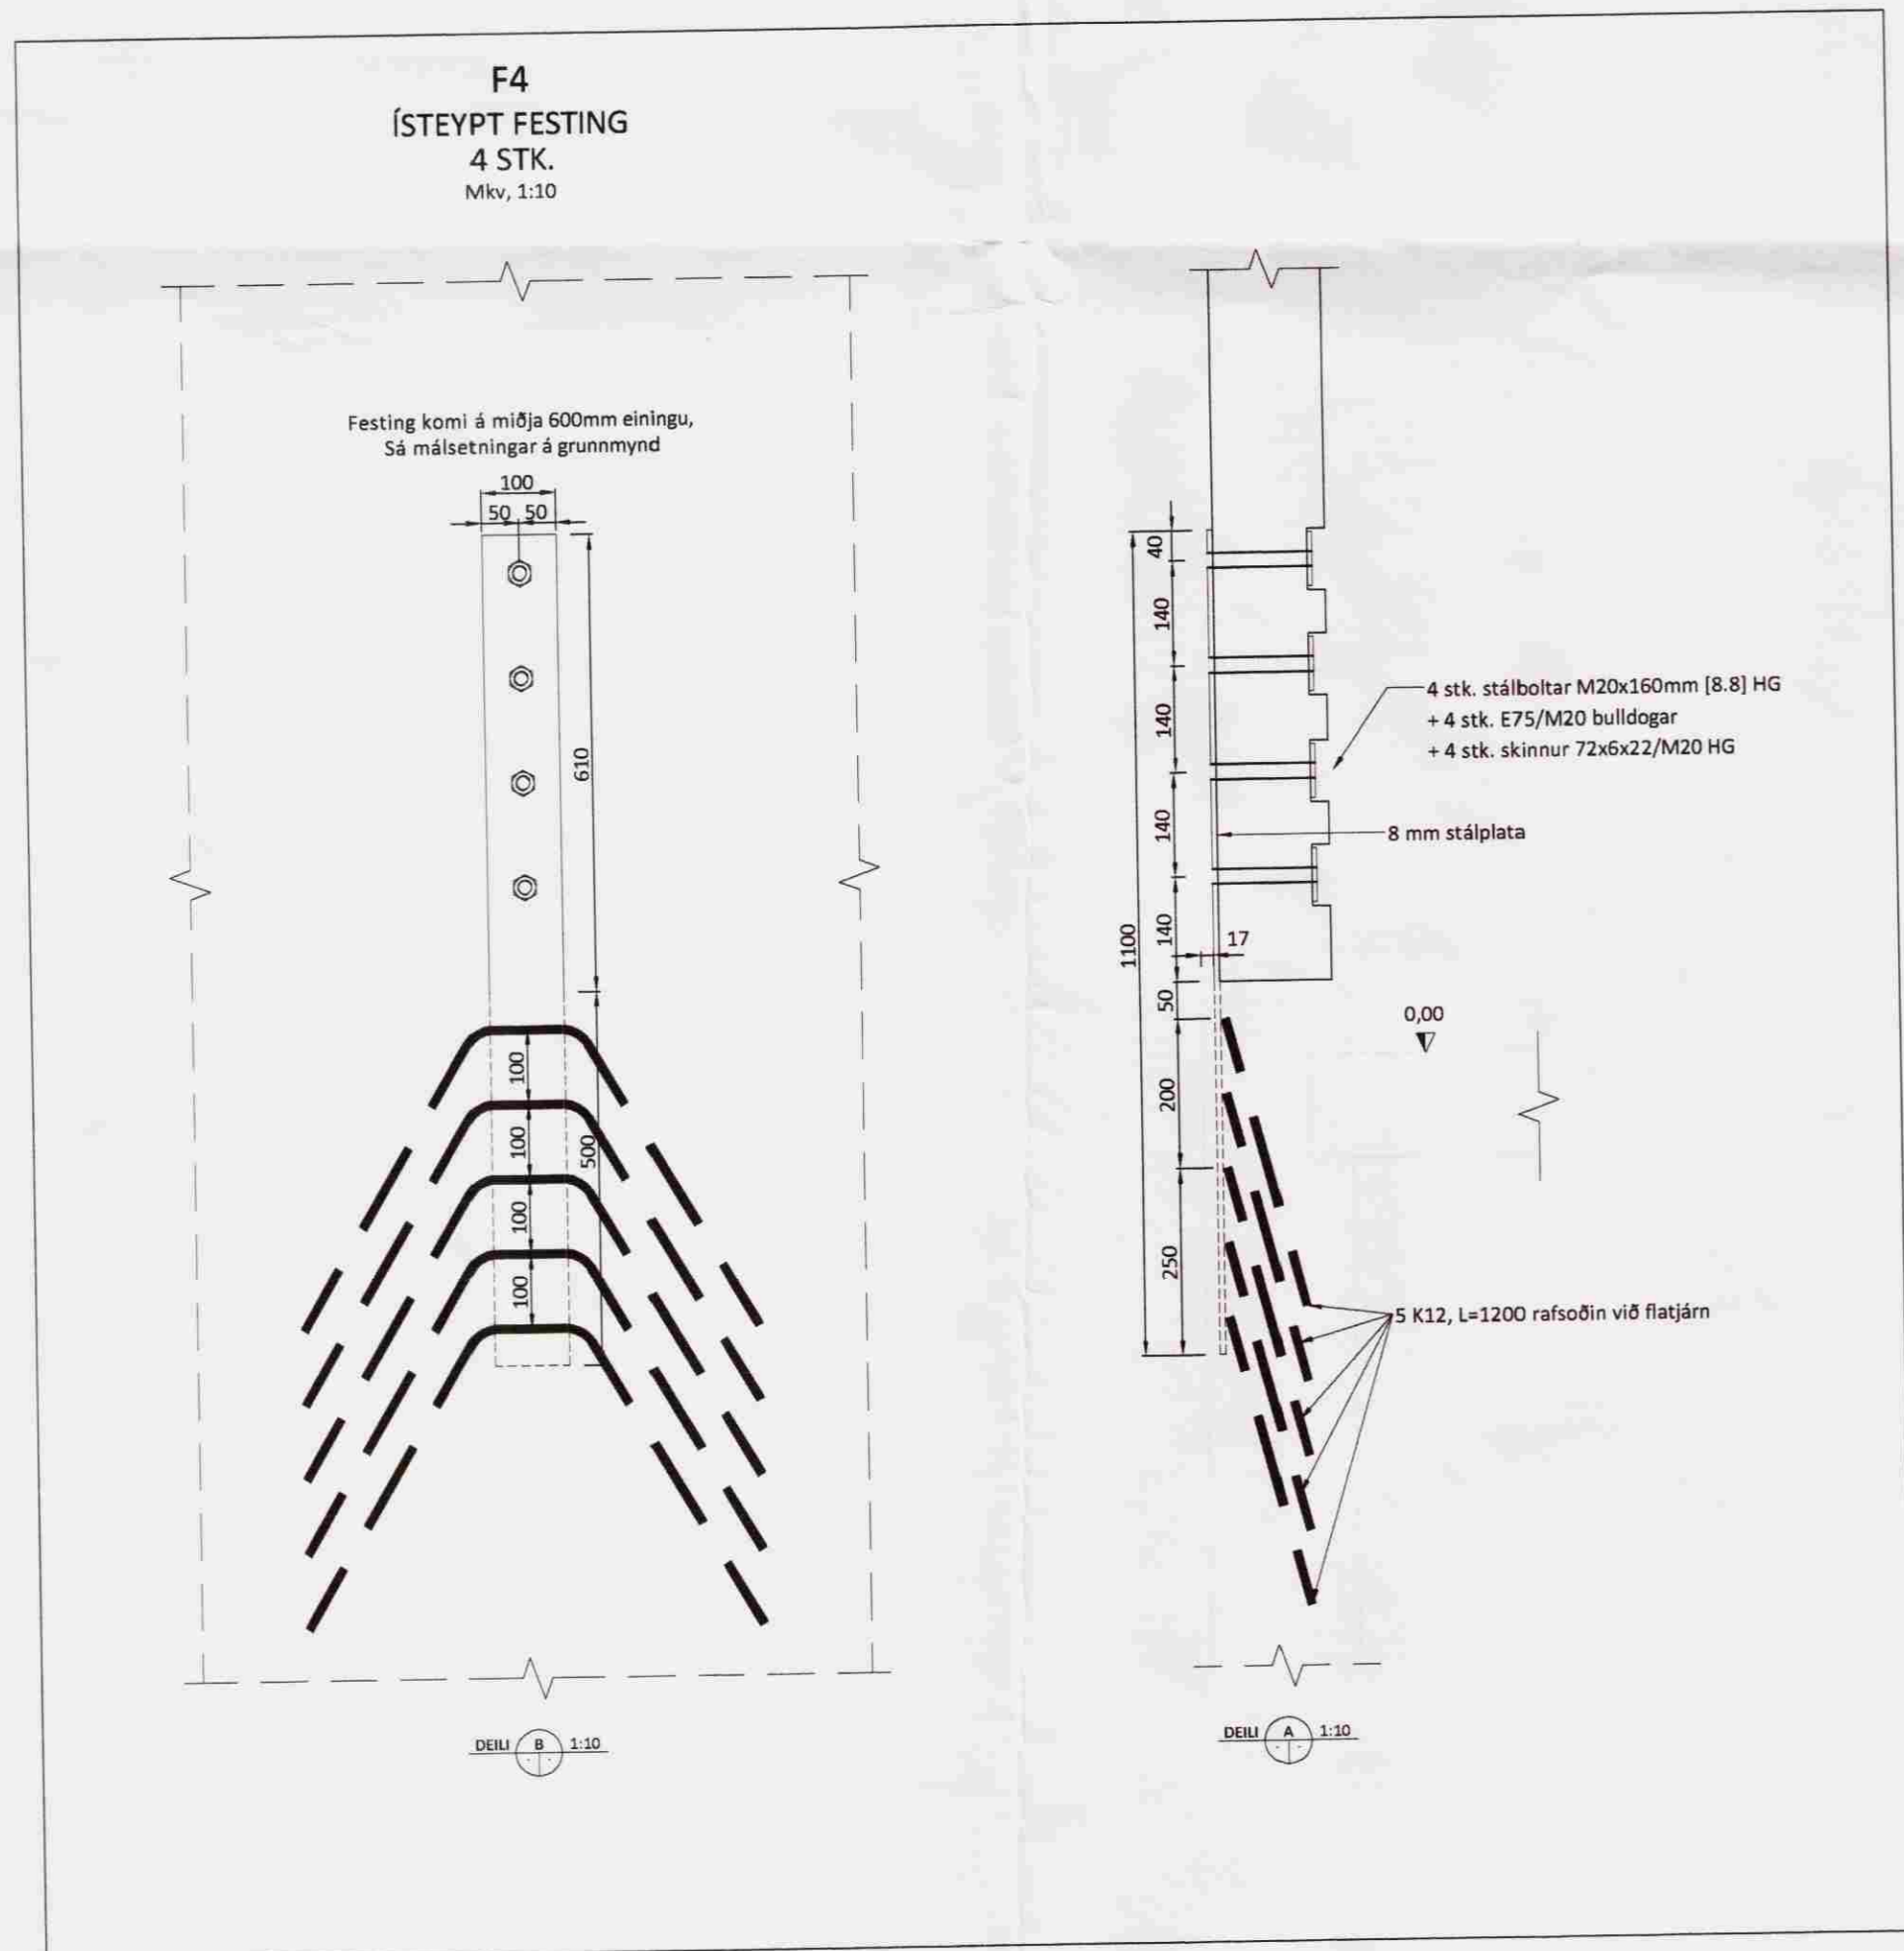

F5
ÍSTEYPT FESTING
10 STK.
Mkv. 1:10

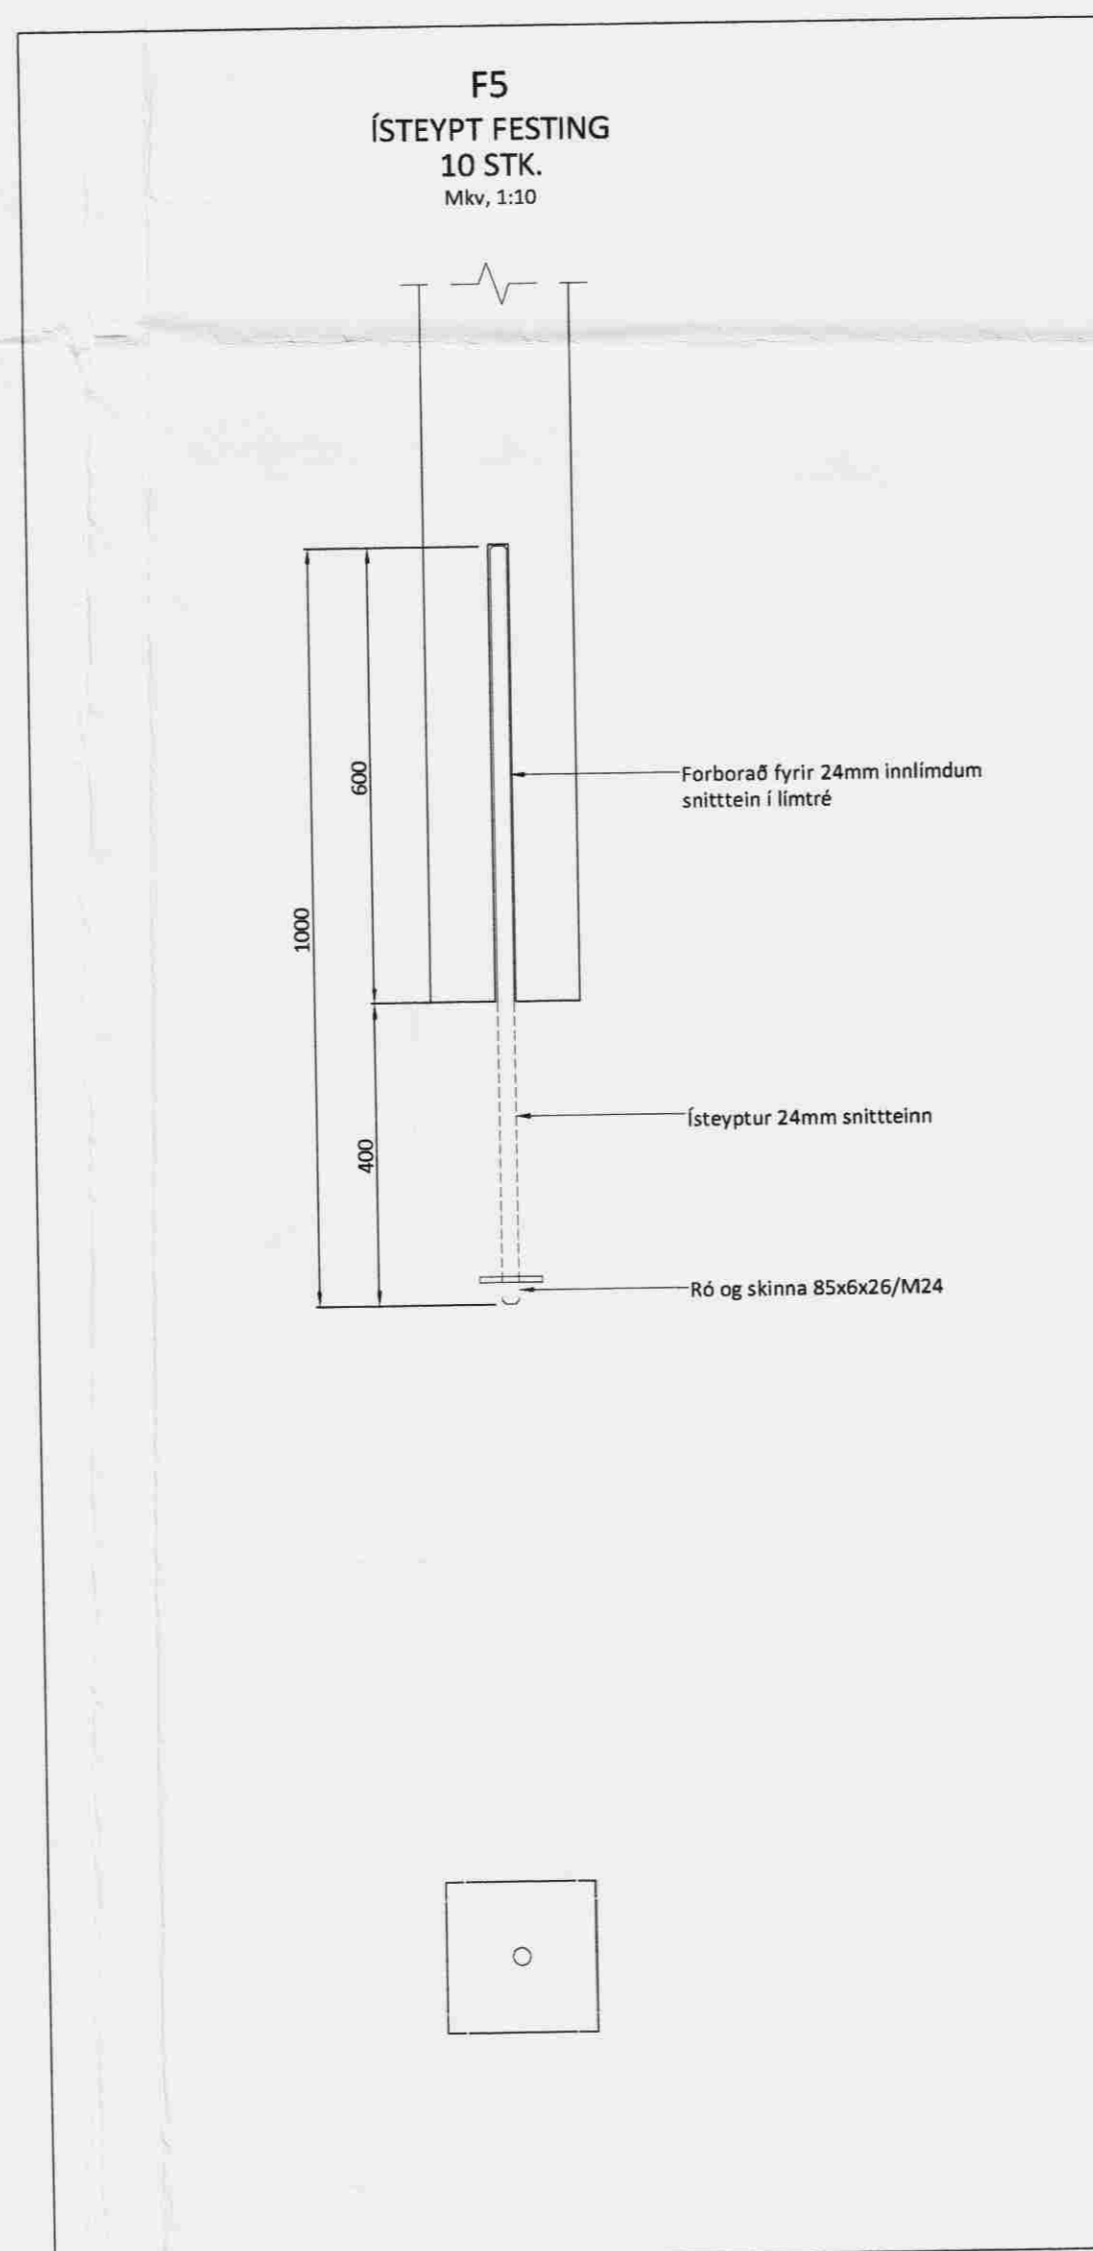

Út: 04.06.08 VA Frumútgáfa
Dagsetning: 04.06.2008 Af: Skýring

Verksmiðjan
teikni- & verkfræðisjónusta
Fosnes A, 800 Selfoss, S:482 1166, www.verksmidjan.net

Hesthús (Rútsstöðum)
Flóahrepp, Landnr. 215456

Burðarvirki:
Ísteyptar festingar

Mælikvarði:
1:10

Hannað: Valur Arnarson Teiknað: Valur Arnarson

Dagsetning: 04.06.2008 Verknúmer: 08 005 Frumstærð: A1

Ábyrgðarm. og réttahafi: Valur Arnarson 051073-5099