



Útlit Austur

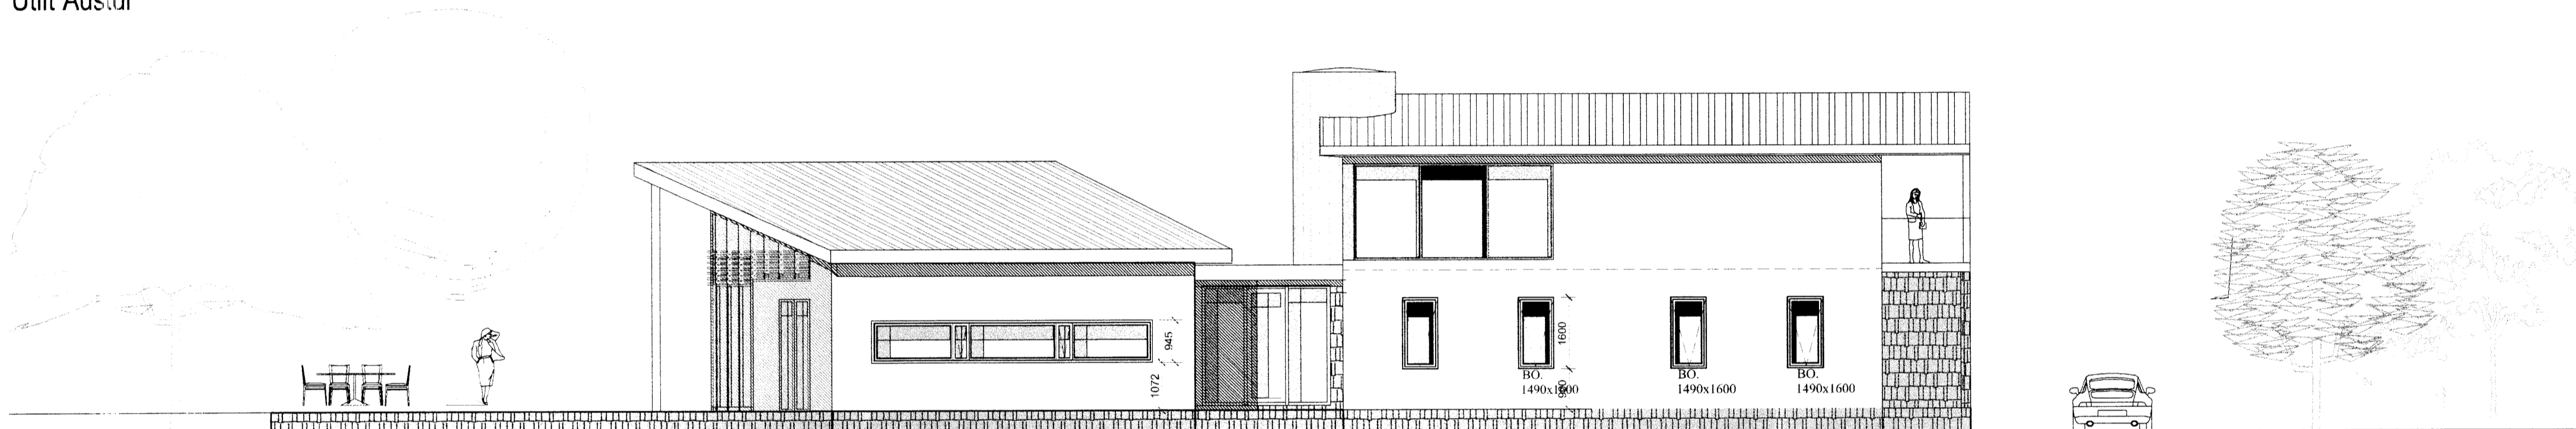

Útlit Norður

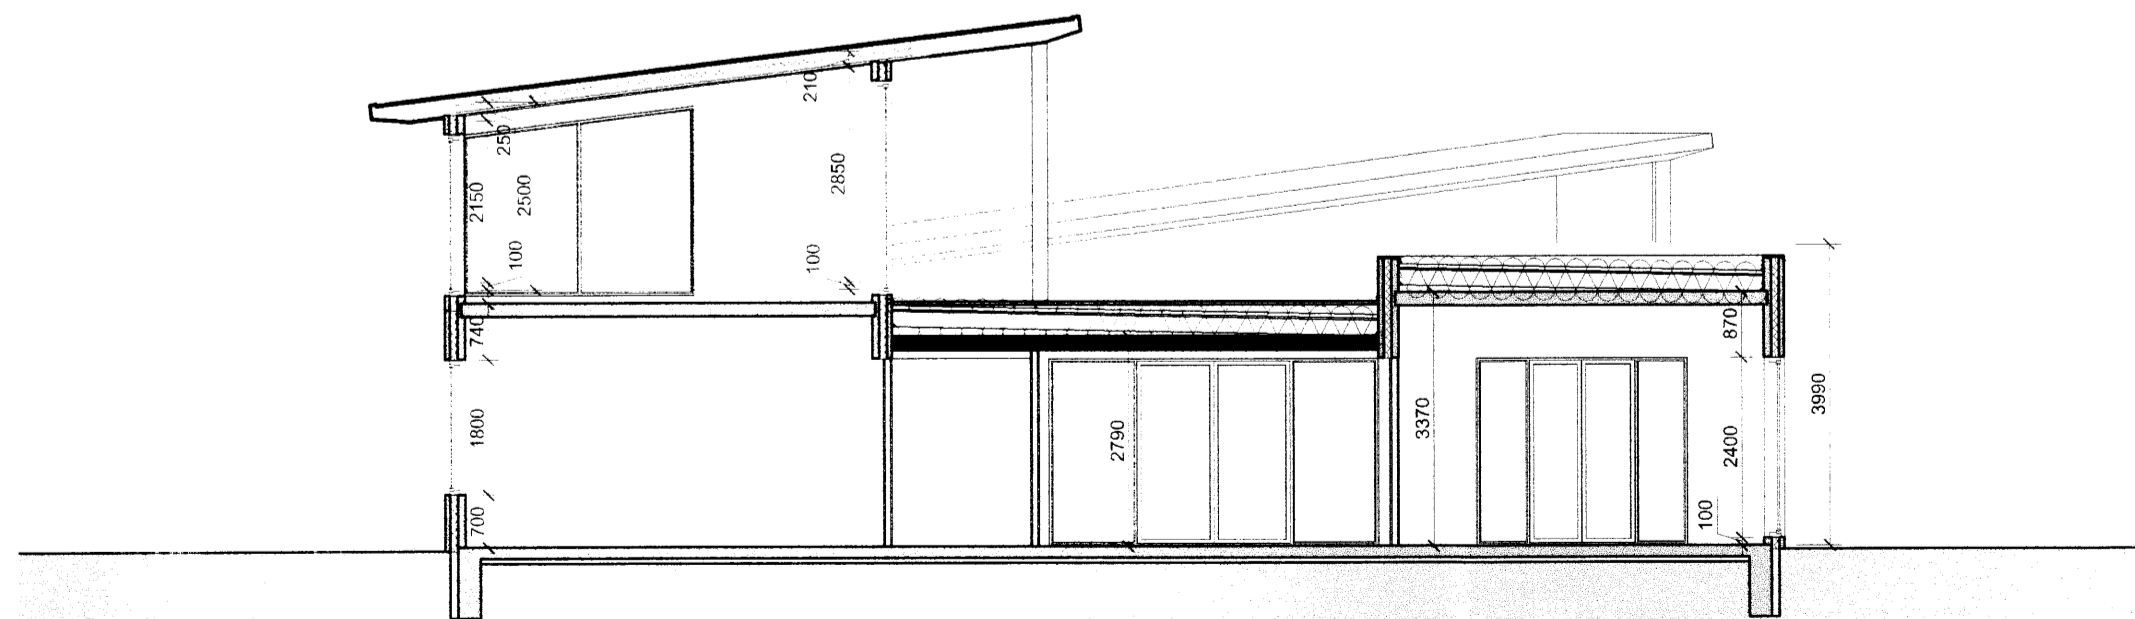

Snið A-A

Verk: Fjótshólar III
Teikning: 1. Útlit og snið

Verkkaupi: Þorlákur og Guðrún
mælikvæði: 1:100
teiknað: GBS & HS
dagselning: 20.02.08



Bráutarholt 1
101 Spunnaalur
Reykjavík

Hlédis Sveinsdóttir arkitekt FAI
Gunnar Bergmann Stefánsson arkitekt FAI

GSM: Hlédis: 899-3993
gunnar: 864-2282
E-mail: disa@eon.is
gunnar@eon.is
www.eon.is

Aðaluppdrættir
verk nr. teikning nr. nr. í setti
135 01.04 4/5