


AFSTÖÐUMYND, 1:5000

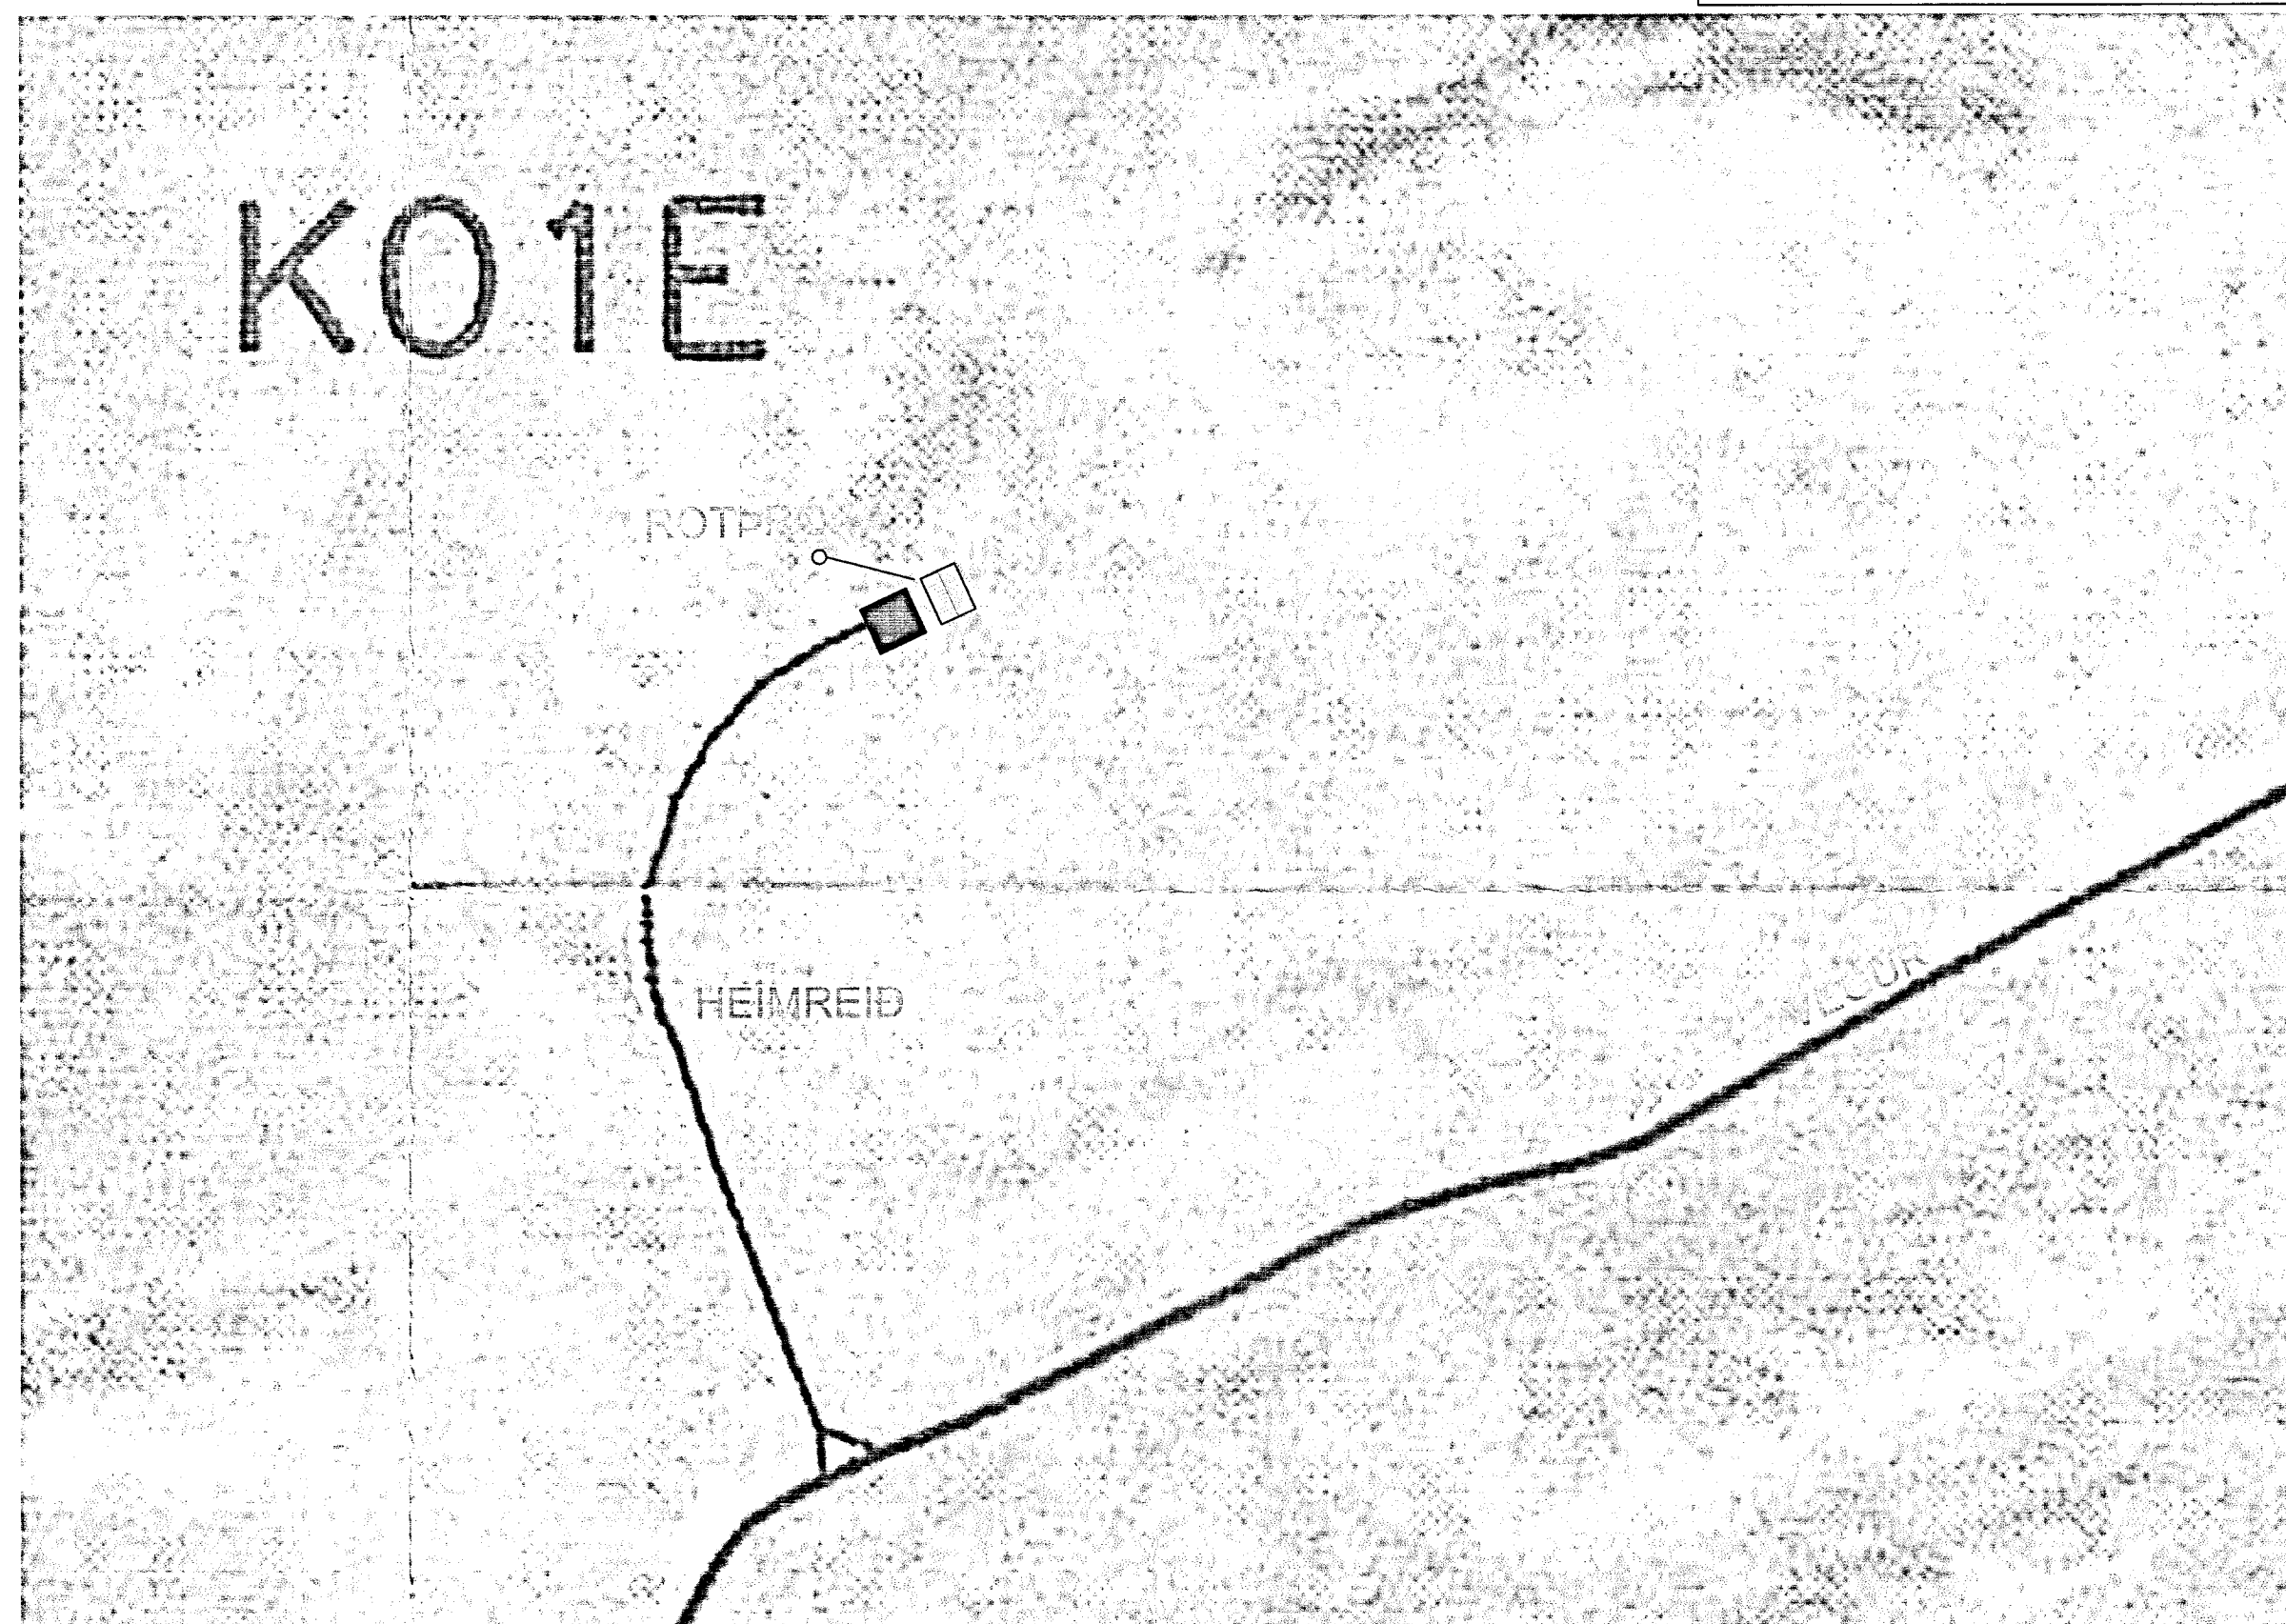

AFSTÖÐUMYND, 1:1000

M.V.M
MANNVIRKJAMEISTARINN EHF
Laxalind 2 stefanlax2@simnet.is
Sími: GSM:848-1316

HRÓARSHOLT 2 - FLÓAHREPPI Nr.K01E
Afstöðumynd 1:500

Kópavogi 15.10.2013 *Alfri Yálabou* 010251-4359
Verkefni númer 0502 Teikning nr.502-MVM-1001