




SUÐ-AUSTUR HLID  
1:100

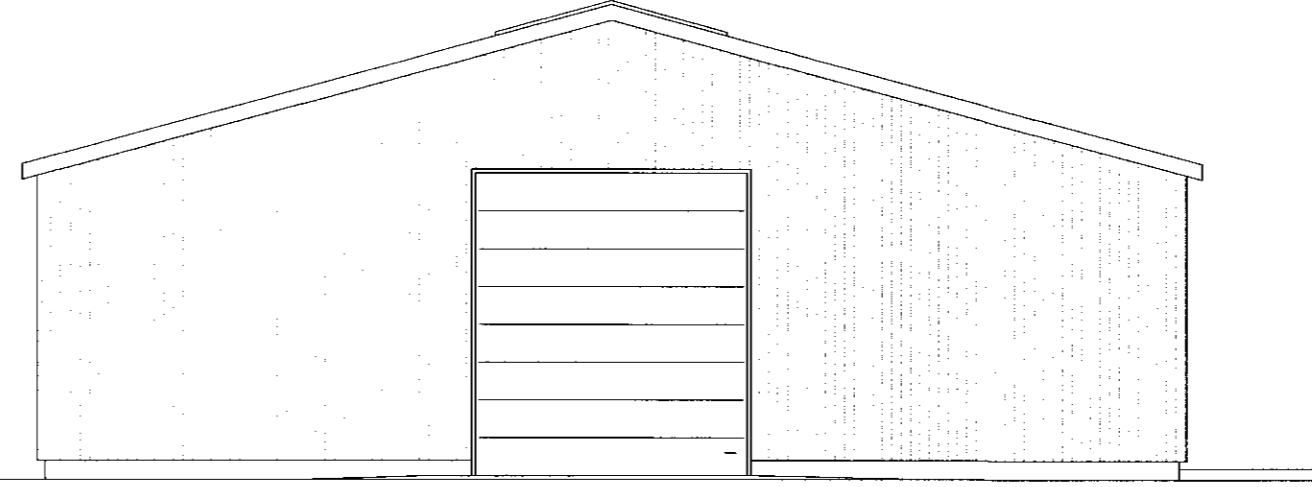

NORD-VESTUR HLID  
1:100

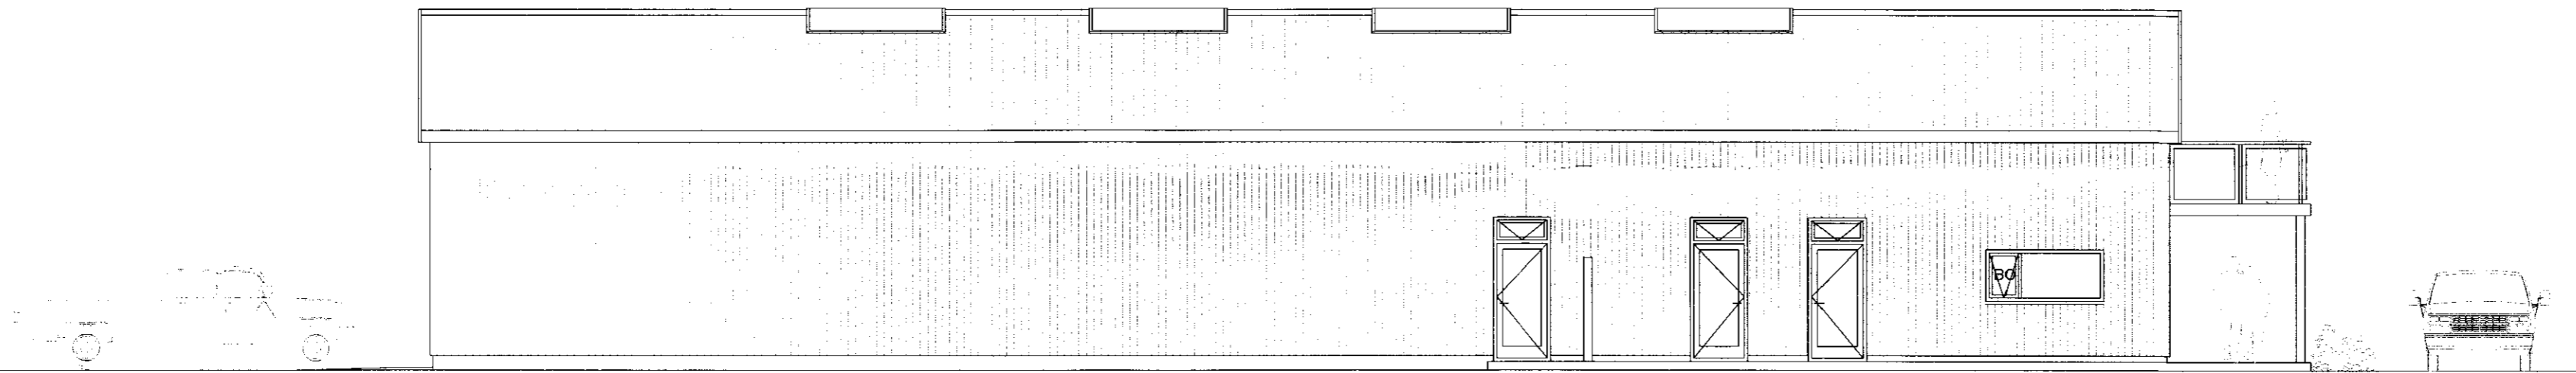

SUÐ-VESTUR HLID  
1:100

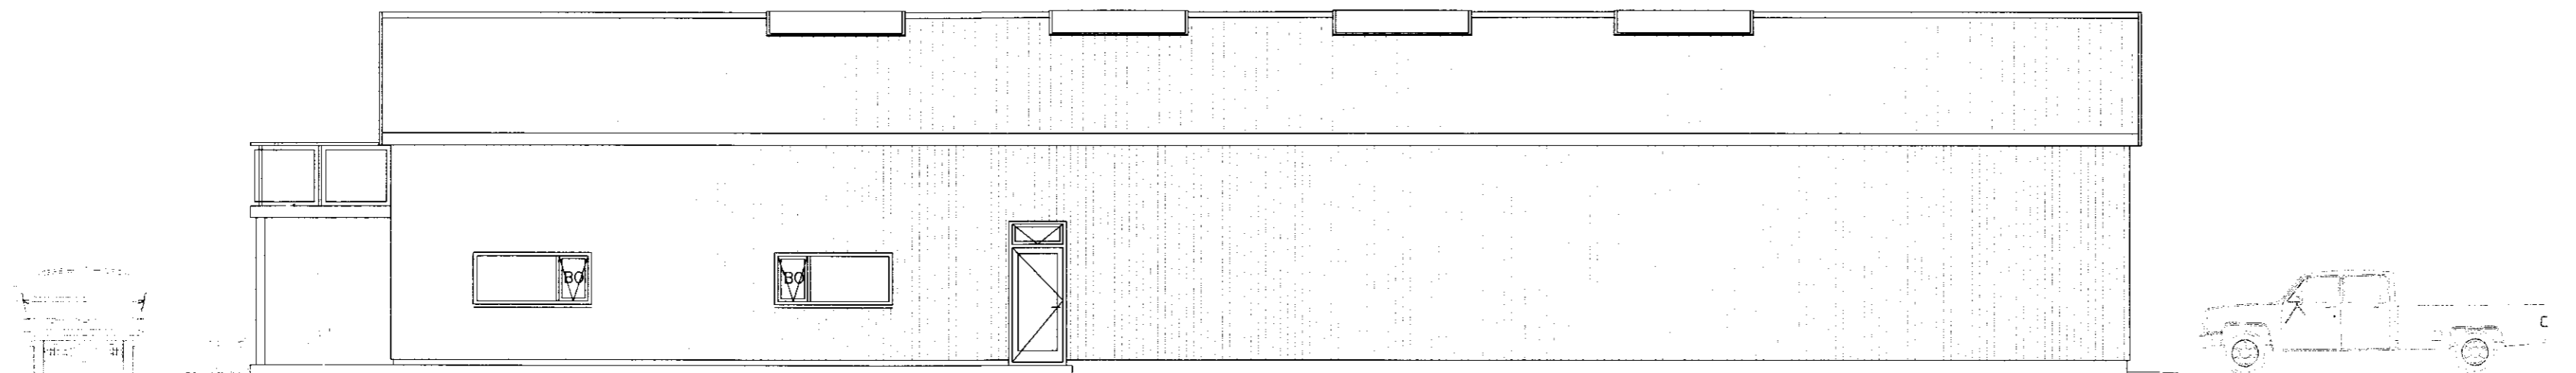

NORD-AUSTUR HLID  
1:100

SAMÞYKKT  
06 JAN. 2010  
*Erlingur Ingvarson*  
Byggingafræðingur og Flóahafi

LAUGAMÝRI, FLÓAHREPPI

ADALUPPDRÁTTUR; Mælikvarði  
ÚTLIT 1:100

Hannað:	Teknað: SST	Yfirfarð: <i>EI</i>	Daga: 2009.11.20
Sköð á disk:	Skráarnmr.: 09204-01	Verkmr.: 09204	Bl.nr.: 02

Samþykkt: *Erlingur Ingvarson*  
ERLINGUR INGVARSON KT: 280152 4399

 **VERKFRÆÐISTOFA  
SUÐURLANDS EHF**

Austurvegur 5, 800 Selfoss, Sími: 482 3900, Fax: 482 3914, Netf: verkud@verkud.is