



VESTLÆG HLIÐ

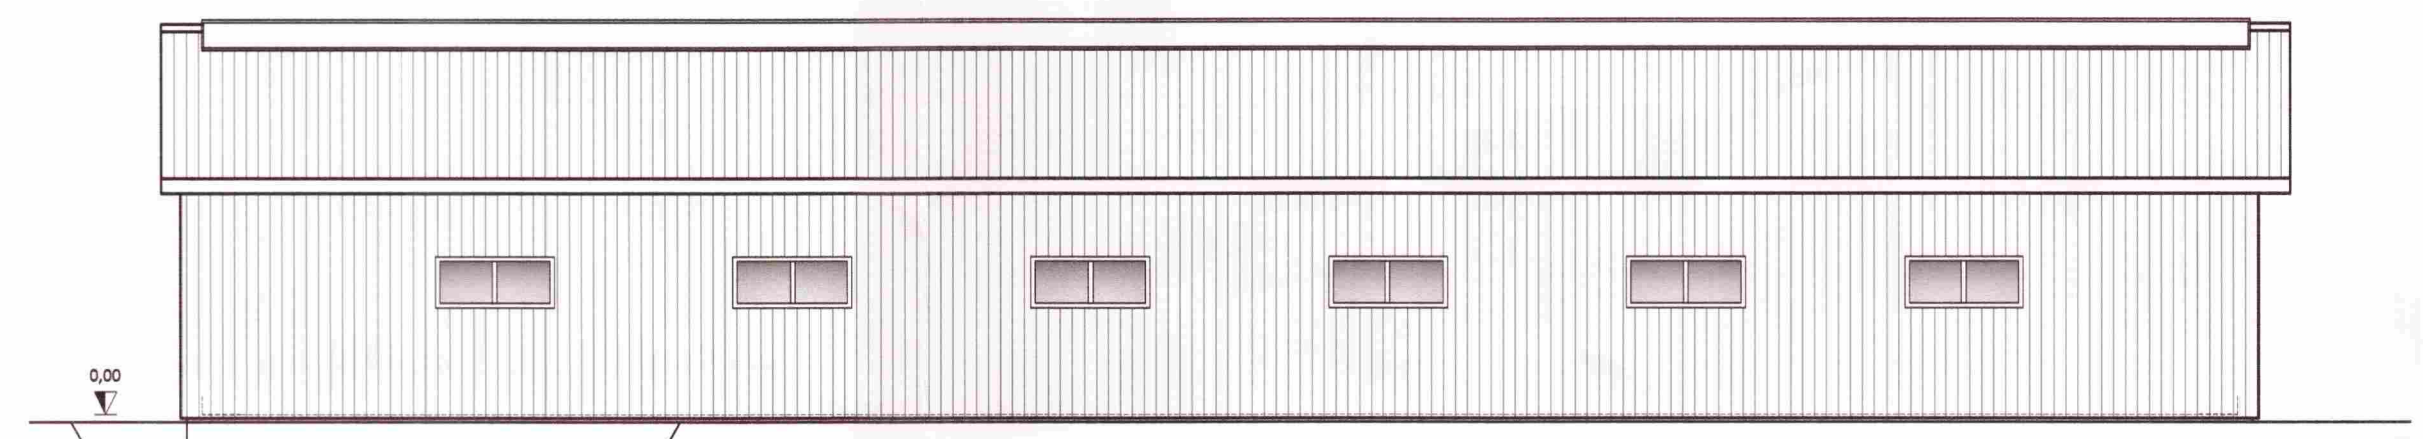


AUSTLÆG HLIÐ

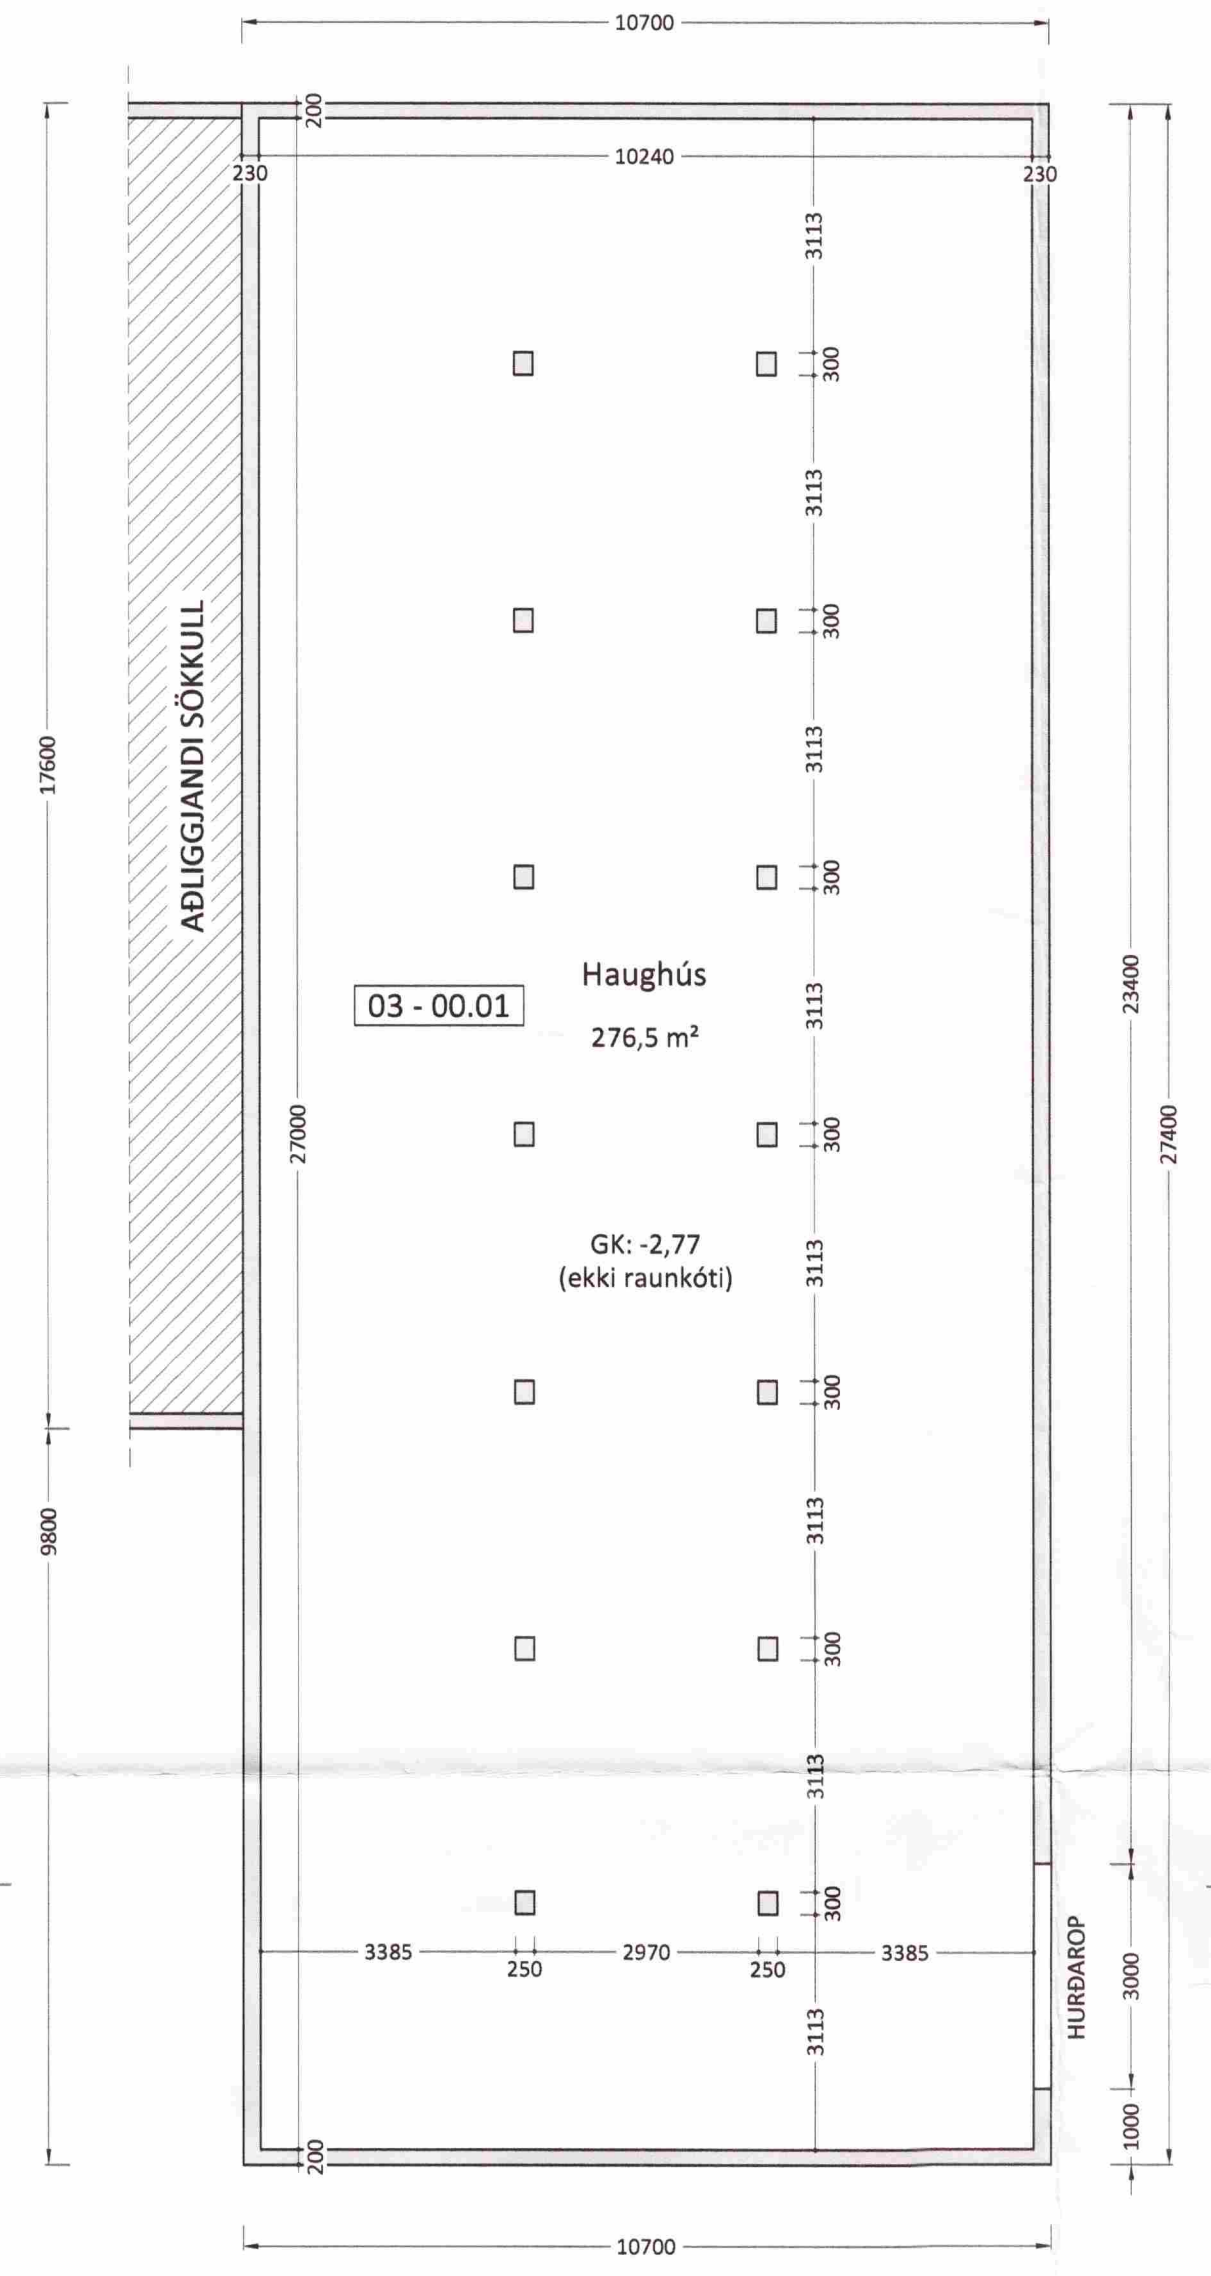


03 - 00.01 Haughús
276,5 m²


GK: -2,77
(ekki raunkóti)

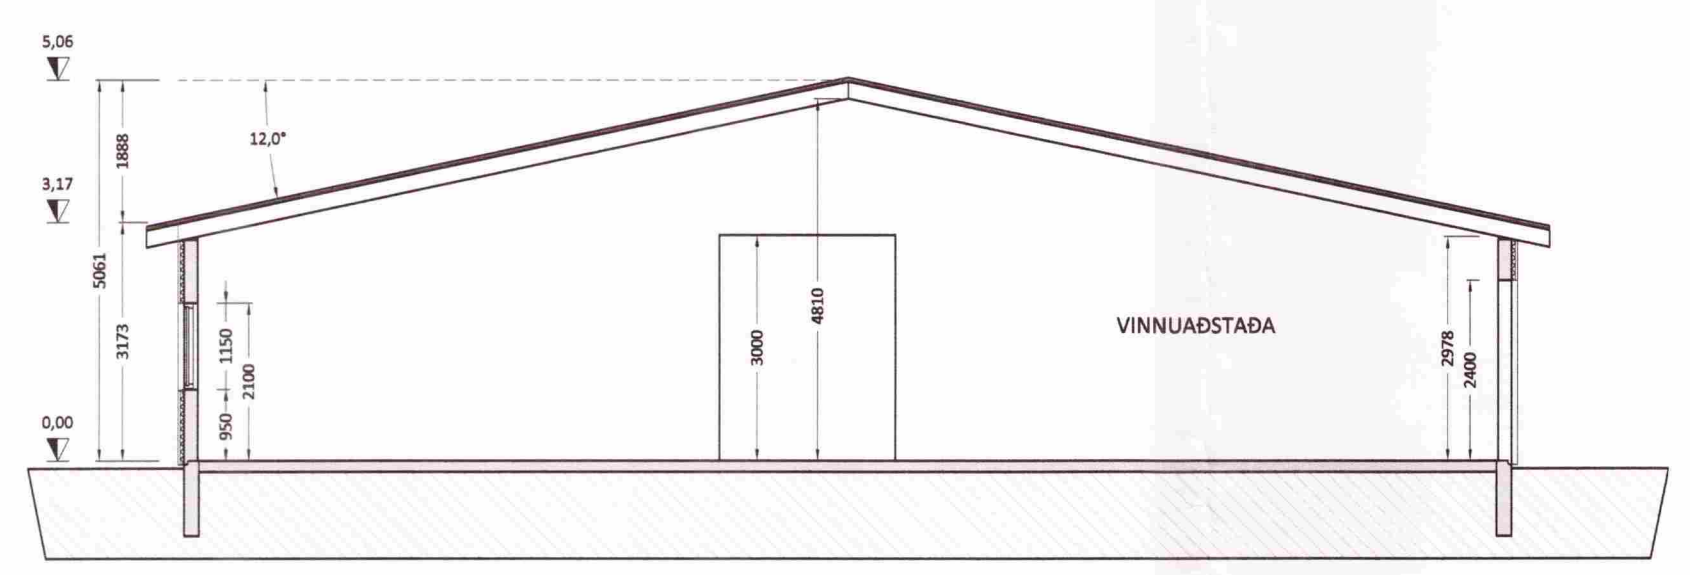

SNID B-B
Mkv. 1:100

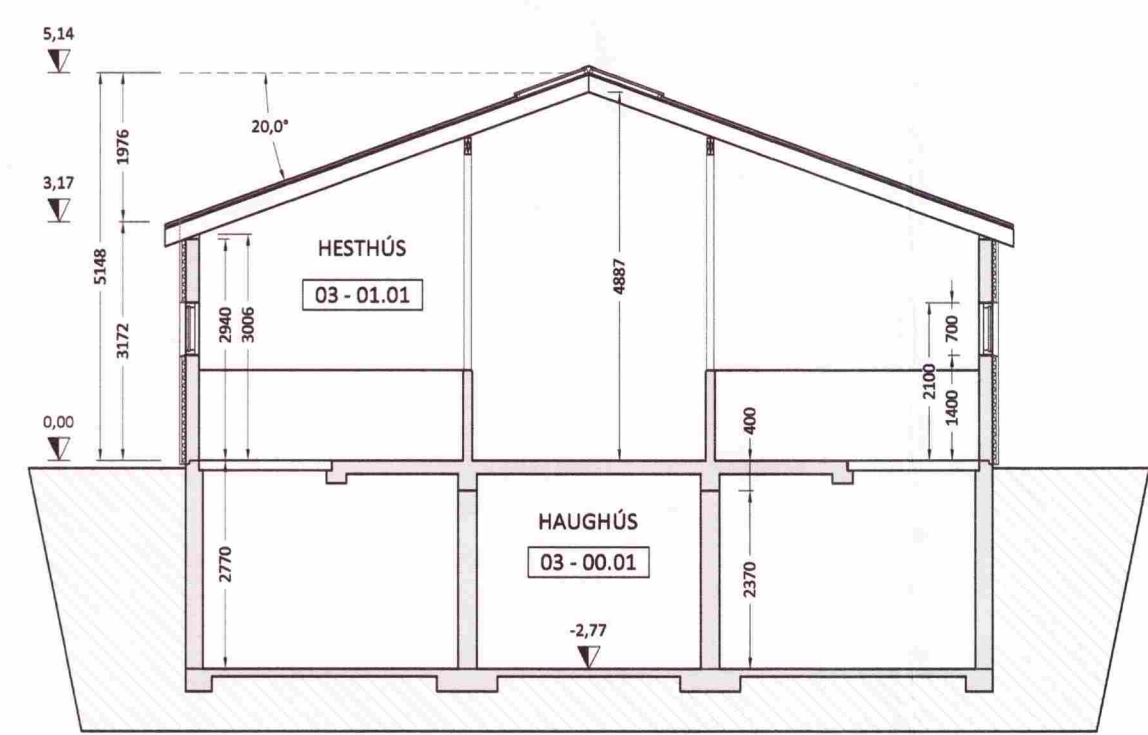

SNID A-A
Mkv. 1:100

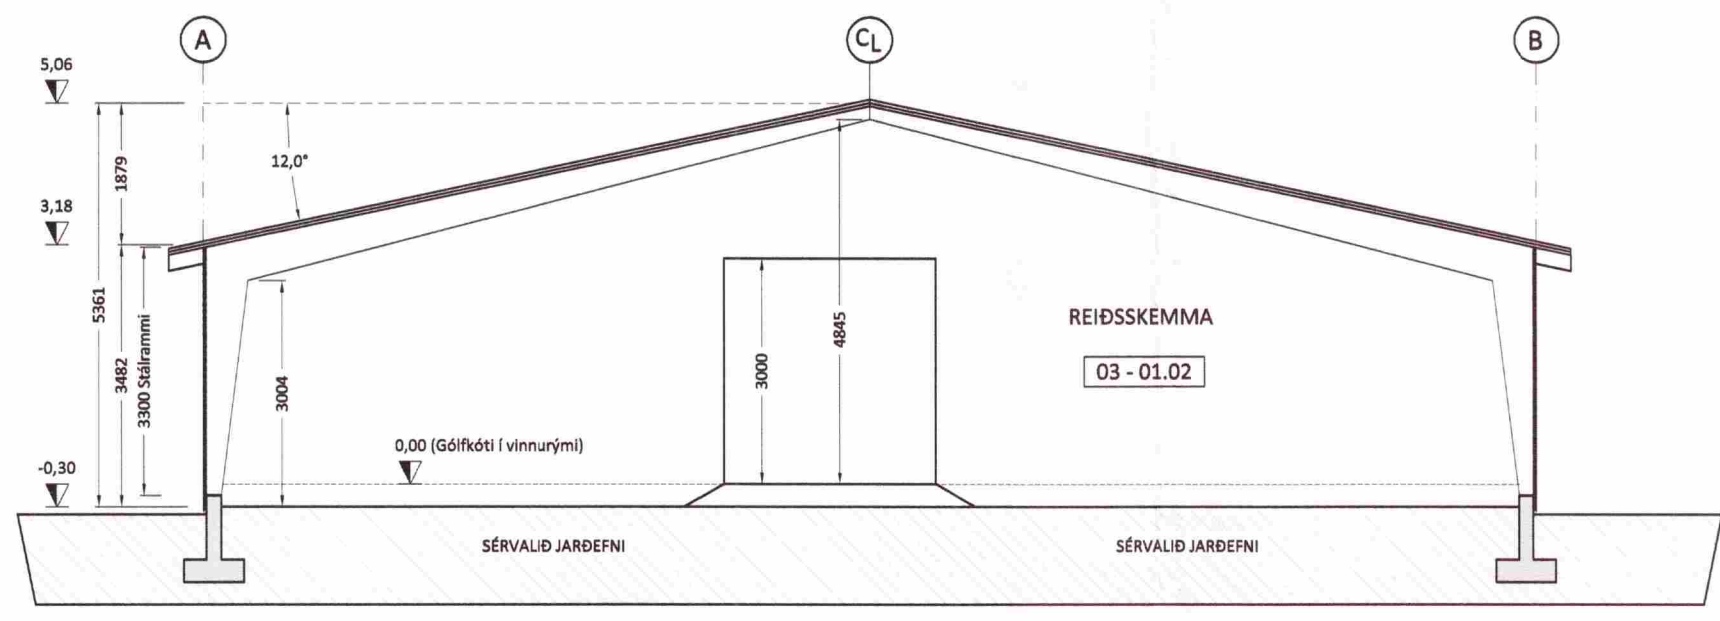

SNID C-C
Mkv. 1:100

TÁKN Á TEIKNINGUM:

- [R] Reykskynjari
- SL Slökkvitæki
- BO Björgunarop
- LR Loftræsing
- FS Fellistigi
- GK Gólfkötur
- GN Gólfniðurfall
- GSN Gegnumstreymisniðurfall
- 01.01.01 Matshluta og noteninganúmer
- ← Rýmingarrátt björgunaropa
- ← Rýmingarleið
- 00.00 Kötur á sniðum

Út: 26.08.11 GRG Frumtígáfa
Útgáfa: Dagsetn: Af: Skýring:

CEDRUS EHF.
TEKNI- OG VERKFRÆÐIÐJÓNUSTA
MIDTÓN 20, 800 SELFOSS S: 482-1166
WWW.CEDRUS.IS SIMNET.IS S: 863-3004

LANGHOLT 3 Teiknúmer:
801 Selfossi 100-02
Hesthús / reiðskemman, mhl. 03

Aðaluppdrættir: Mælikvæði:
Grunnmynd haughúss 1:100
Sniðmyndir og ásýndir 1:100

Hannað: Gísli Rafn Gylfason | Teiknað: Gísli Rafn Gylfason
Dagsetning: 26.08.2011 | Verknúmer: 11 032 | Frumstærð: A1
Ábyrgðarm. og réttahaf: Björgvin Viglundsson 040546-2099