
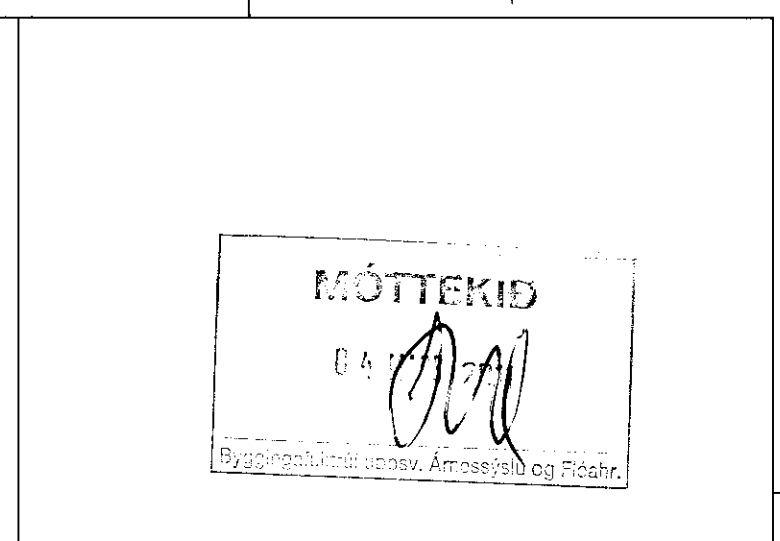



8 7 6 V 5 4 3 2 1

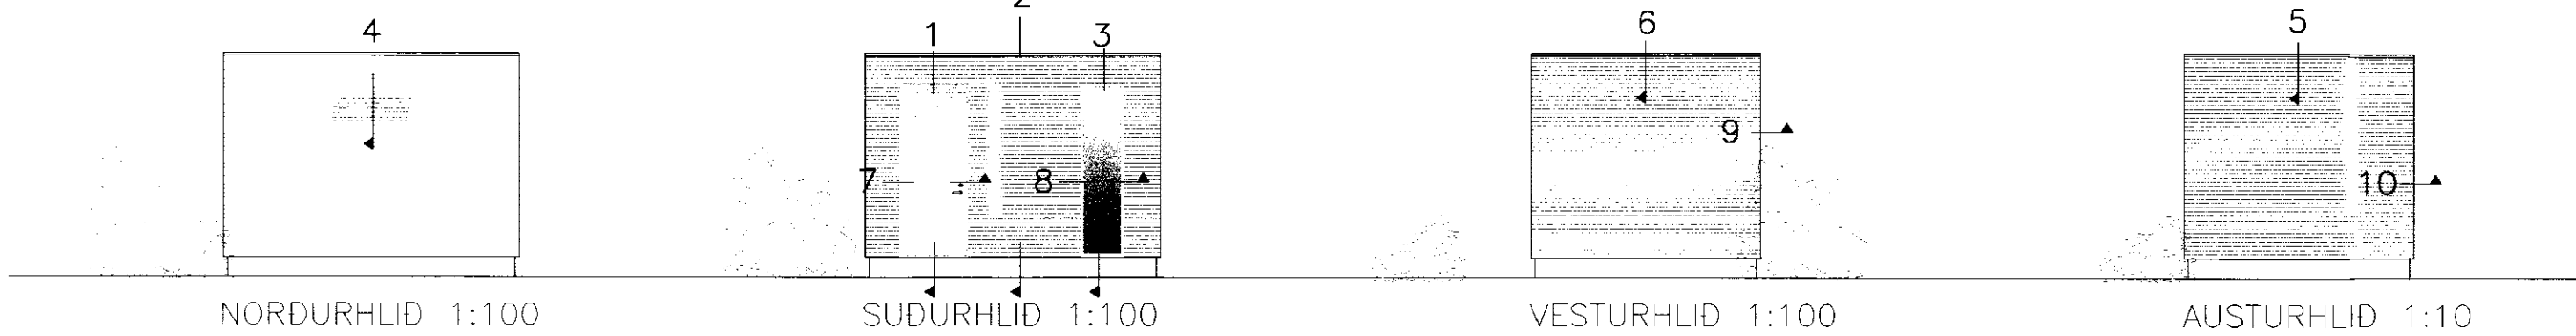



ADALHÖNNUÐUR

ÚTG. DAGS. ÚTGÁFUFERILL HANNAÐ TEIKN. YFIRF.


- KLÆDNING BÁRUJÁRN
- LEKTUR 34x70mm
- KROSSVIDUR 9mm
- STEINULL 200mm
- RAKAVARNARLAG
- RAFMAGNSSGRIND 34x45mm
- KROSSVIDUR 9mm
- RAKAPOLID GIFS 13mm

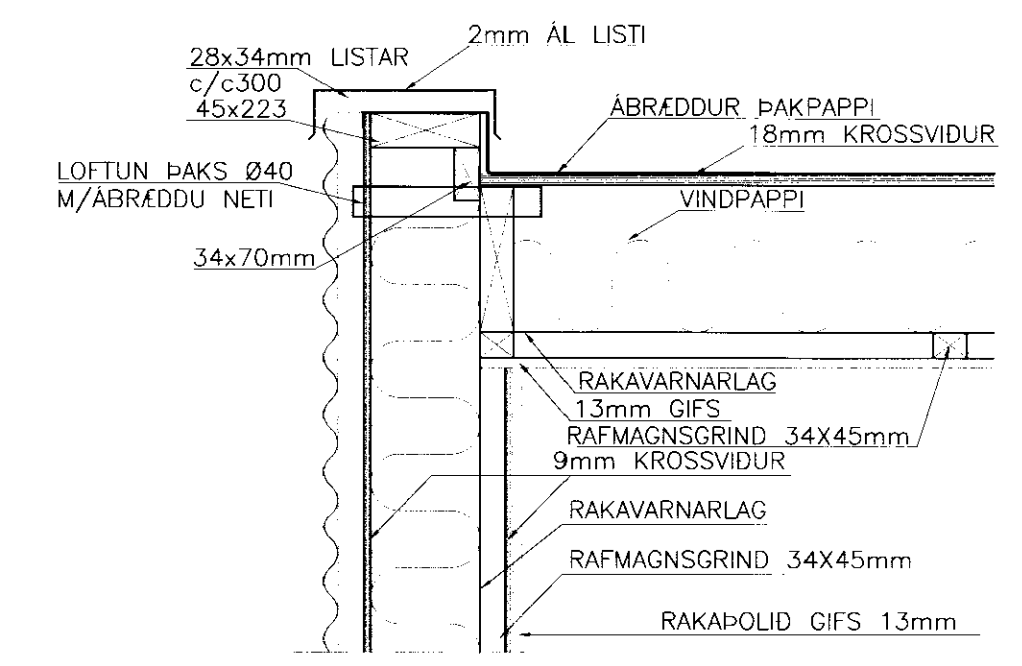


- KLÆDNING BÁRUJÁRN
- LEKTUR 34x70mm
- KROSSVIDUR 9mm
- STEINULL 200mm
- RAKAVARNARLAG
- RAFMAGNSSGRIND 34x45mm
- KROSSVIDUR 9mm
- RAKAPOLID GIFS 13mm

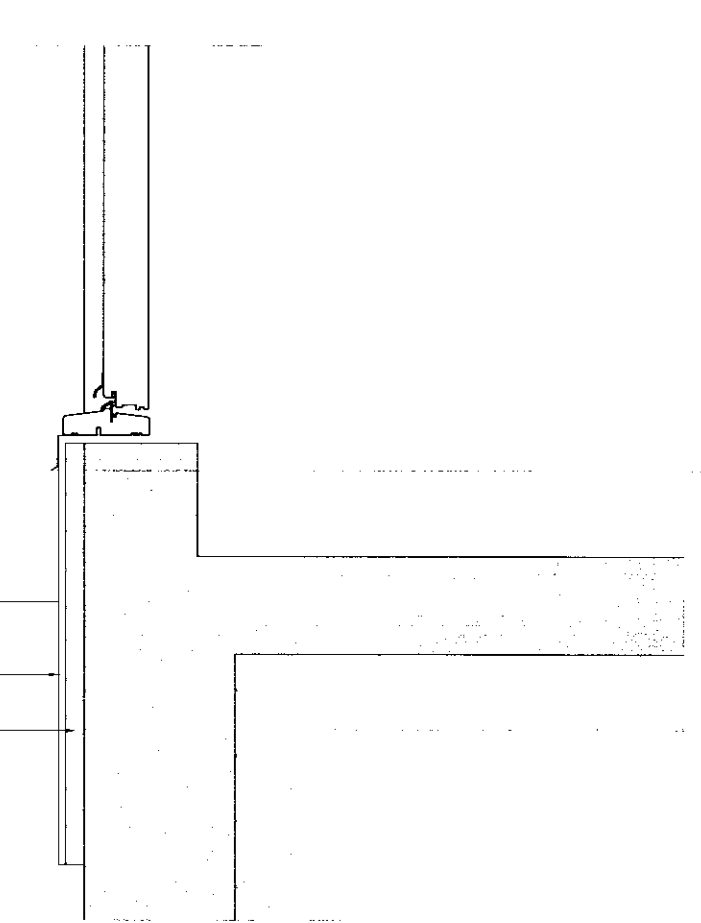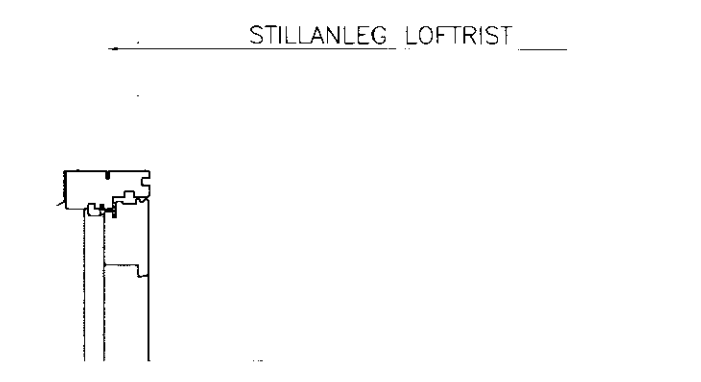

DEILI NR. 1, HURD
1:10

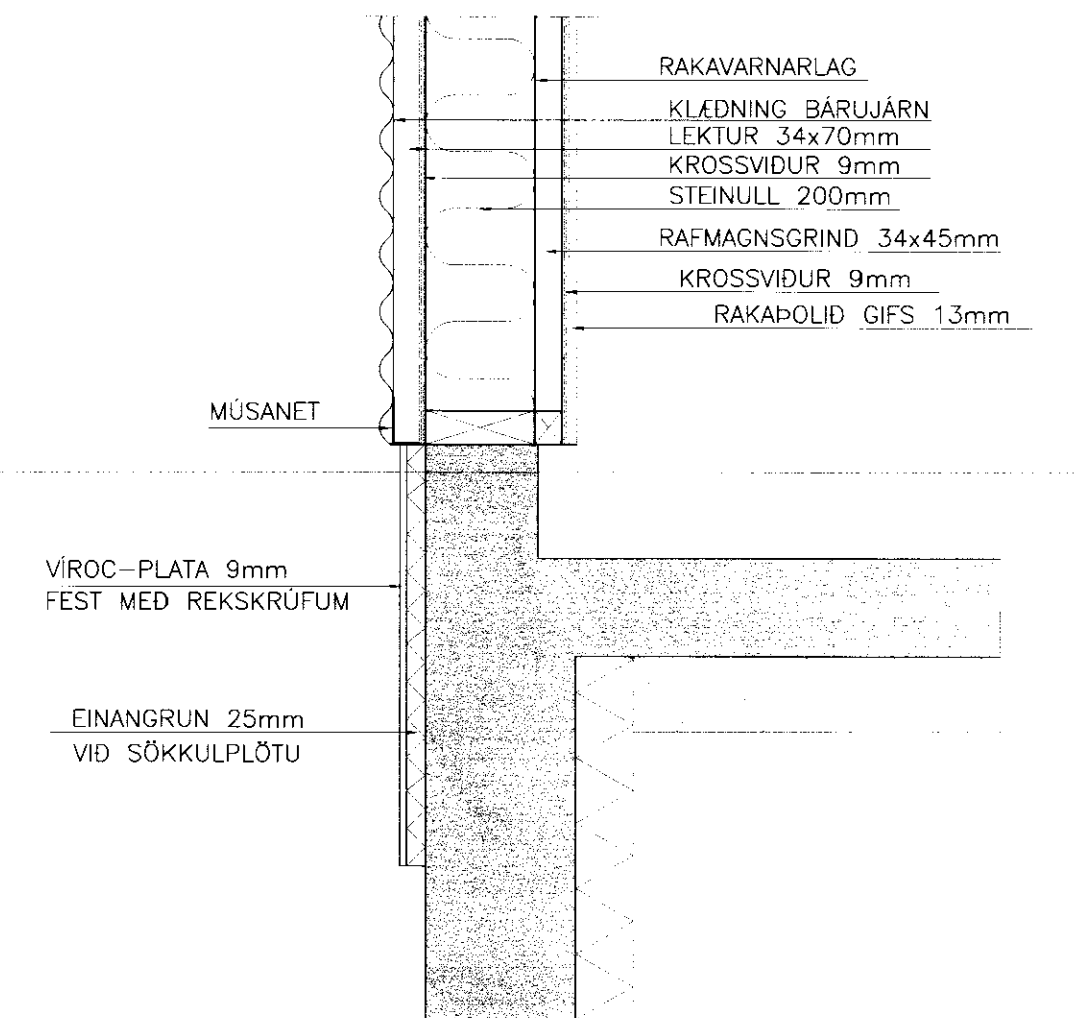

DEILI NR. 2. ÚTVEGGUR/TIMBUR/BÁRUJÁRN
1:10

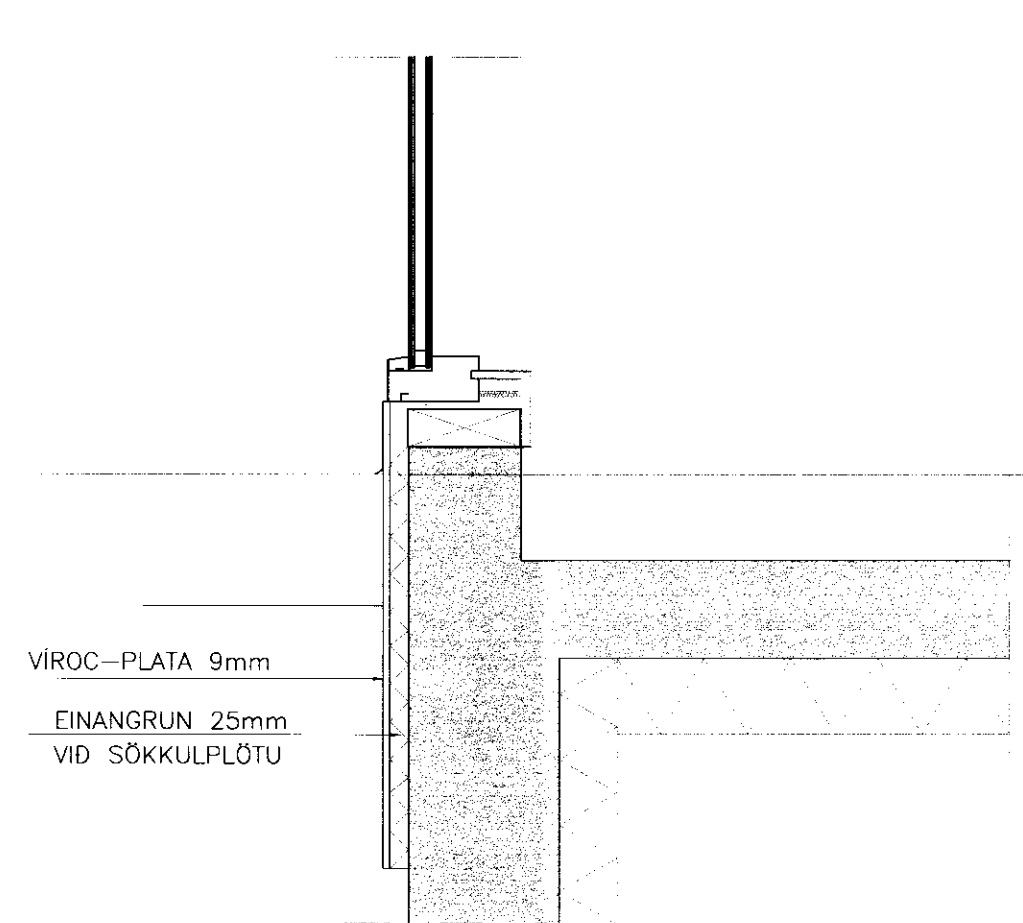

DEILI NR. 3, GLUGGAR
1:10



Austurvegur 1-5, 800 Selfoss, Sími: 412 6900, Fax: 482 3914, Net: verkfr@verksid.is

NEISTASTAÐIR, FLÓAHREPP DÆLUHÚS

BYGGINGARUPPDRAÐTUR, VINNUTEIKNINGAR
DEILI, ÞAKKANTUR
LÓÐRÉTT SNID, GLUGGAR/HURÐIR

TEIKNUNUMER	BLAÐSTÆRD	HANNAÐ	GH
07115	A2	TEIKNAD	EBB
221		YFIRFARID	
DAGS.	MÆLIKVARÐI	ÚTGÁFA	
23.02.11	1:100/1:10	A	

SAMPYKKT:
Guðmundur Hjaltason kt. 070966 5579

K:\2007\07115-Flóahreppur\Dæluhús\deili\neistastadi\07115-dæli-neistastadi-BUV.dwg