




Samþykkt
 24 JUNI 2008
Algi Þorláksson
 Byggingarfulltrúi uppseita Amessyslu

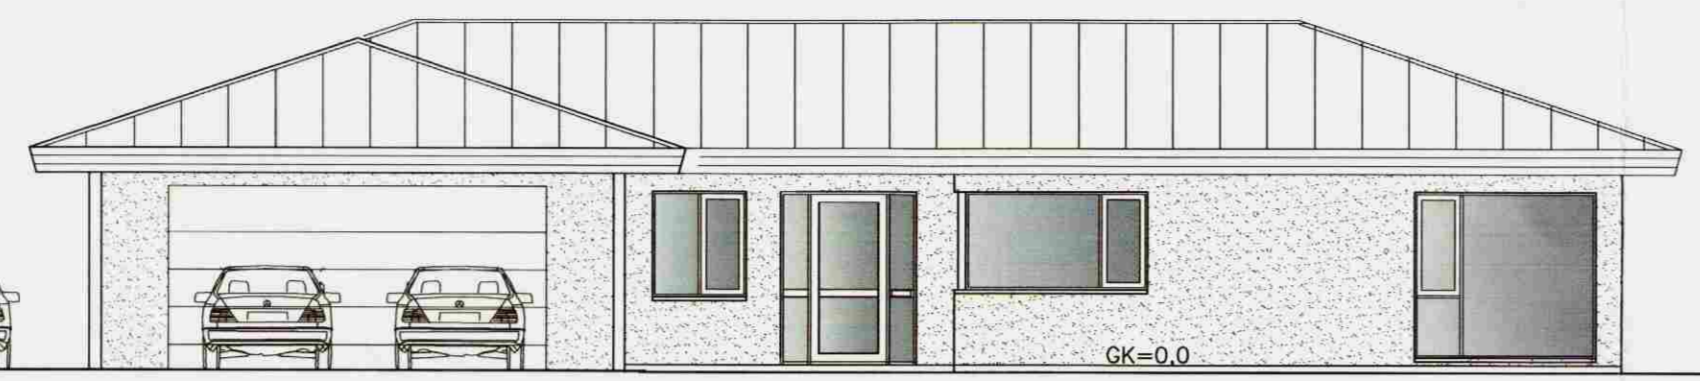


VESTUR

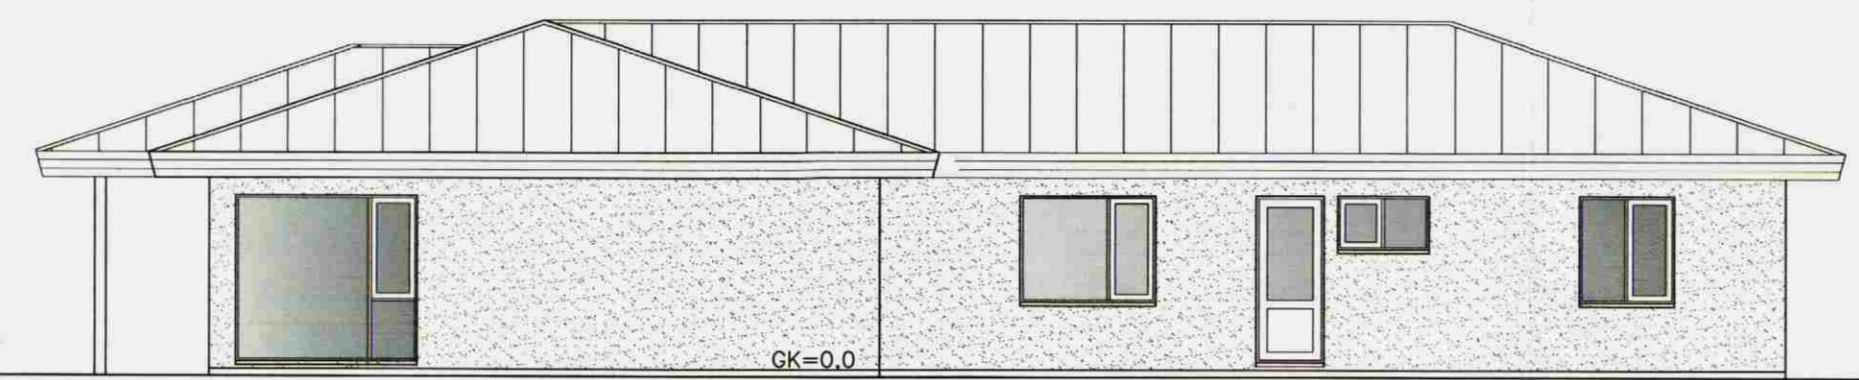

SUÐUR

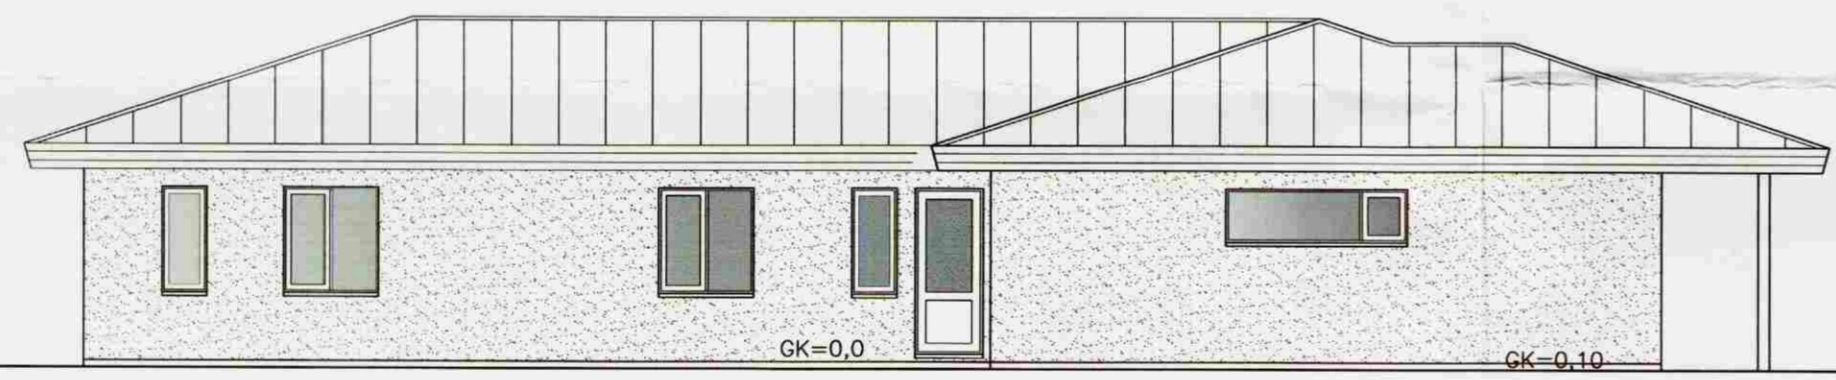

NORÐUR

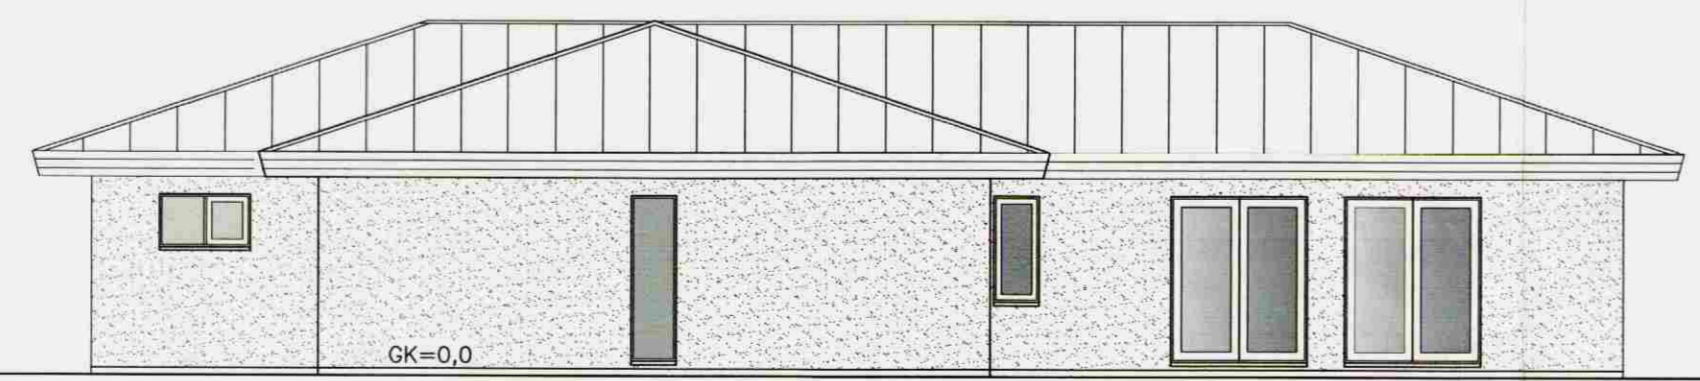

AUSTUR

es		TEIKNISTOFAN SUÐURLANDSBRAUT 48	
		S: 588-7344 FAX: 588-7343	
		NETFANG: kastor@simnet.is	
STEKKHOLT -LAND 2 HRAUNGERÐISHR			
ÖTLIT		MVF: 1:100	
		MVF:	
		MVF:	
HANNAÐ:	KJARTAN	TEIKNAD:	KJARTAN
VERÐMÆR:	0811-07	SKRÁARNAFNI:	SREKKJARHOLT 2.dwg
DAGSETNING:	04.04.2008	SAMÞYKKT:	<i>Algi Þorláksson</i>
		TEIKNING NÚMÉR:	
		A-04	