



Samþykkt
30 JULI 2008
Rúni Guðnason
Byggingartulltrúi uppsveita Ámessýslu


DAGS:	NR:	BREYTINGAR:	SAMP.:
		△	

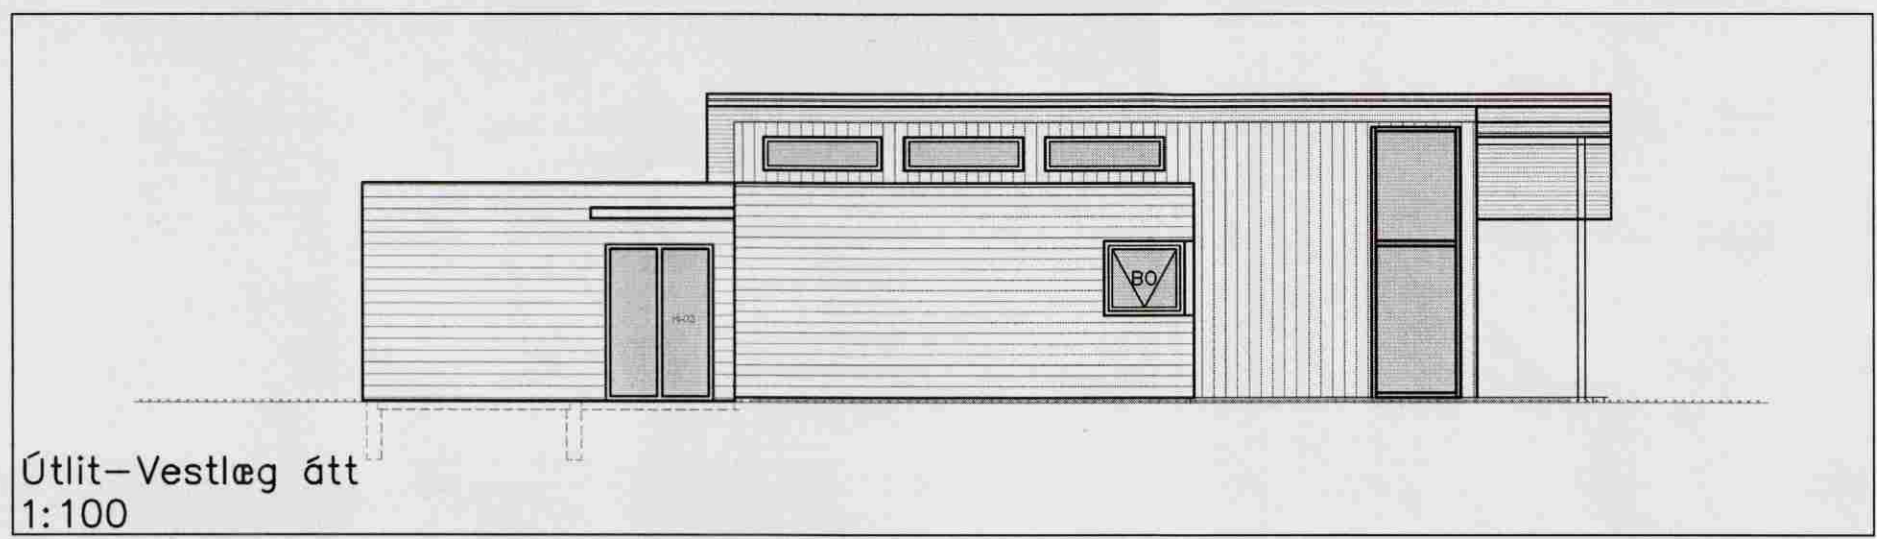


Útlit-Vestlæg átt
1:100

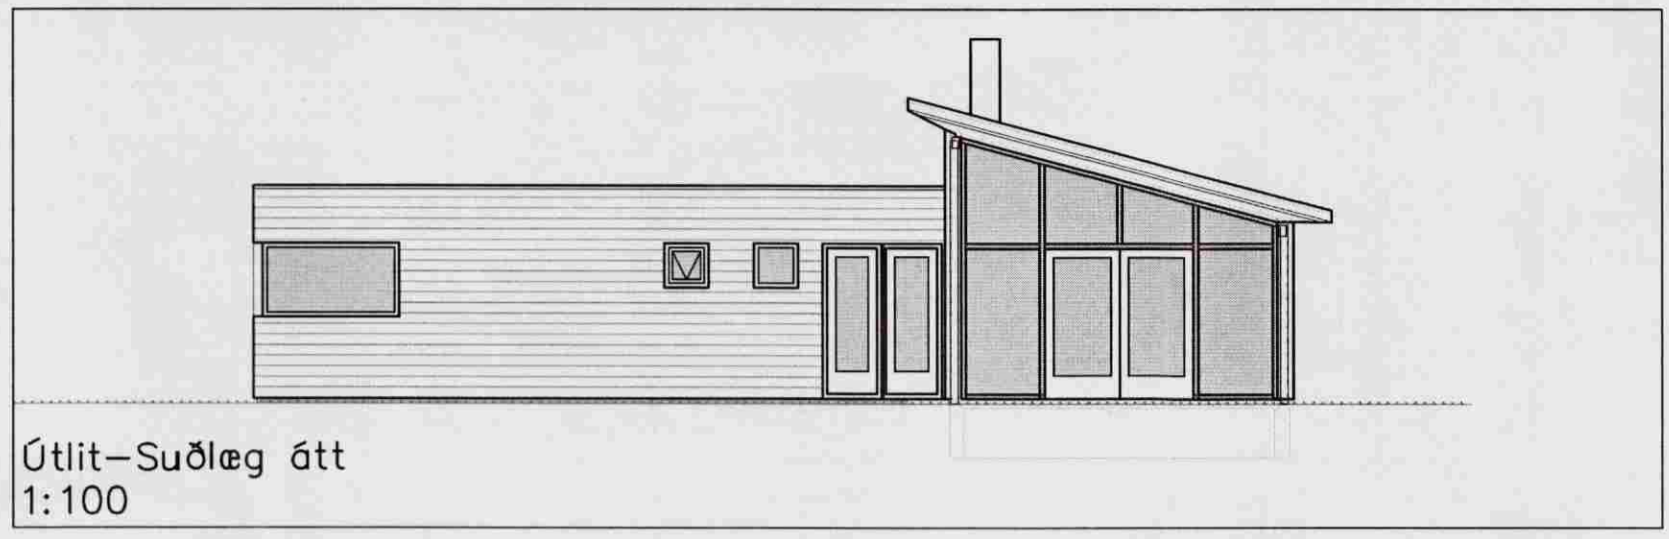


Útlit-Suðlæg átt
1:100

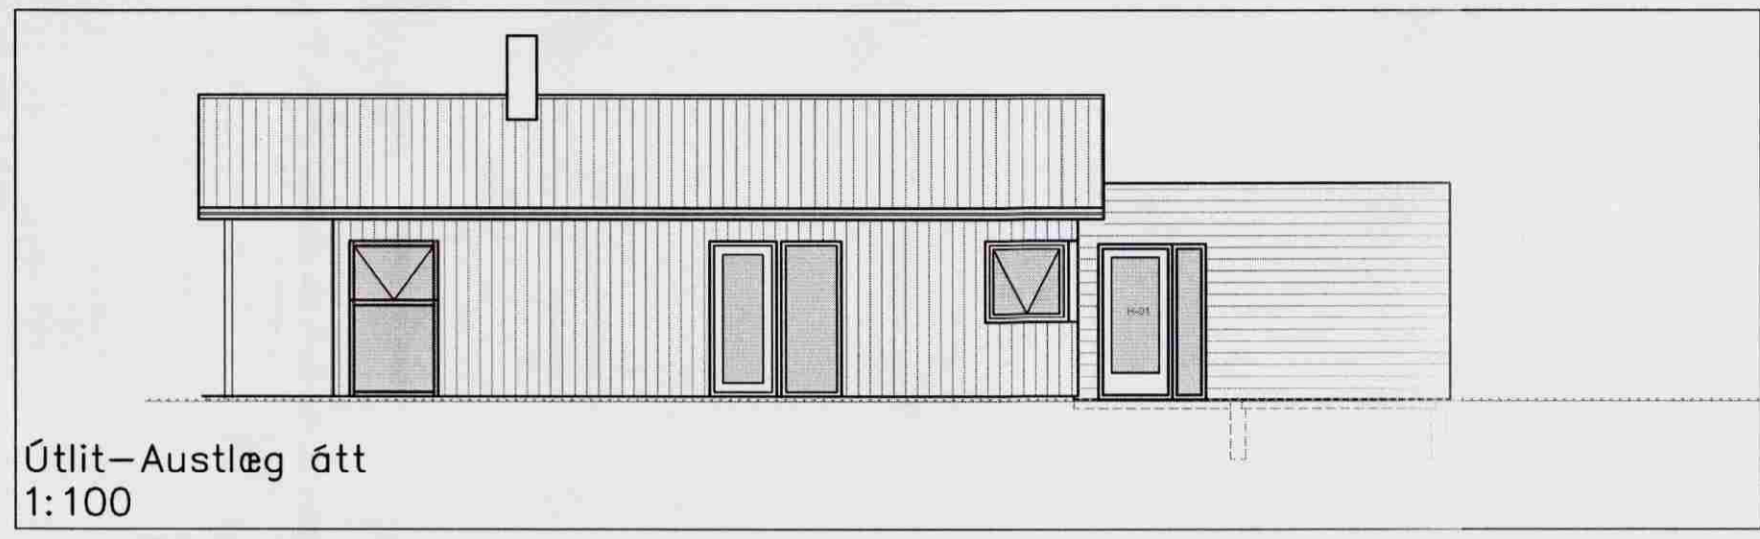


Útlit-Austlæg átt
1:100

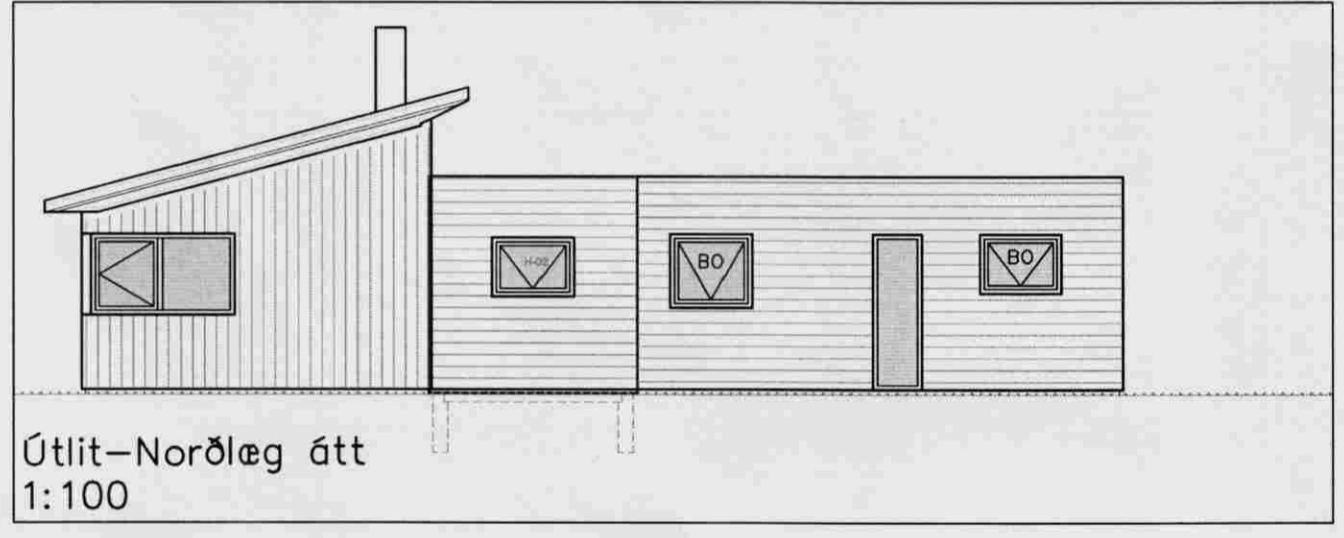


Útlit-Norðlæg átt
1:100

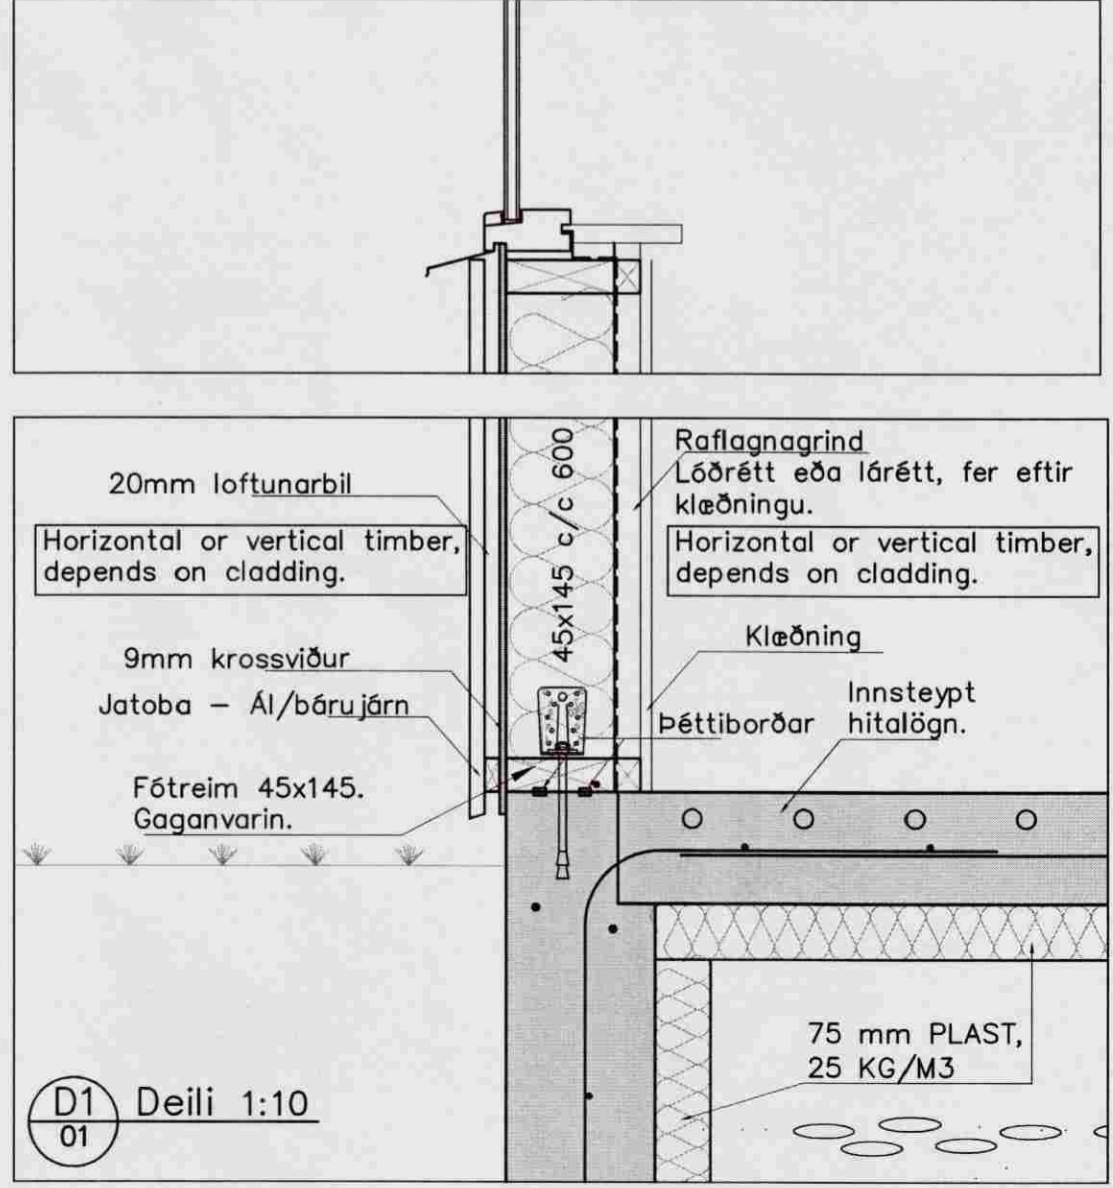

D1 Deili 1:10

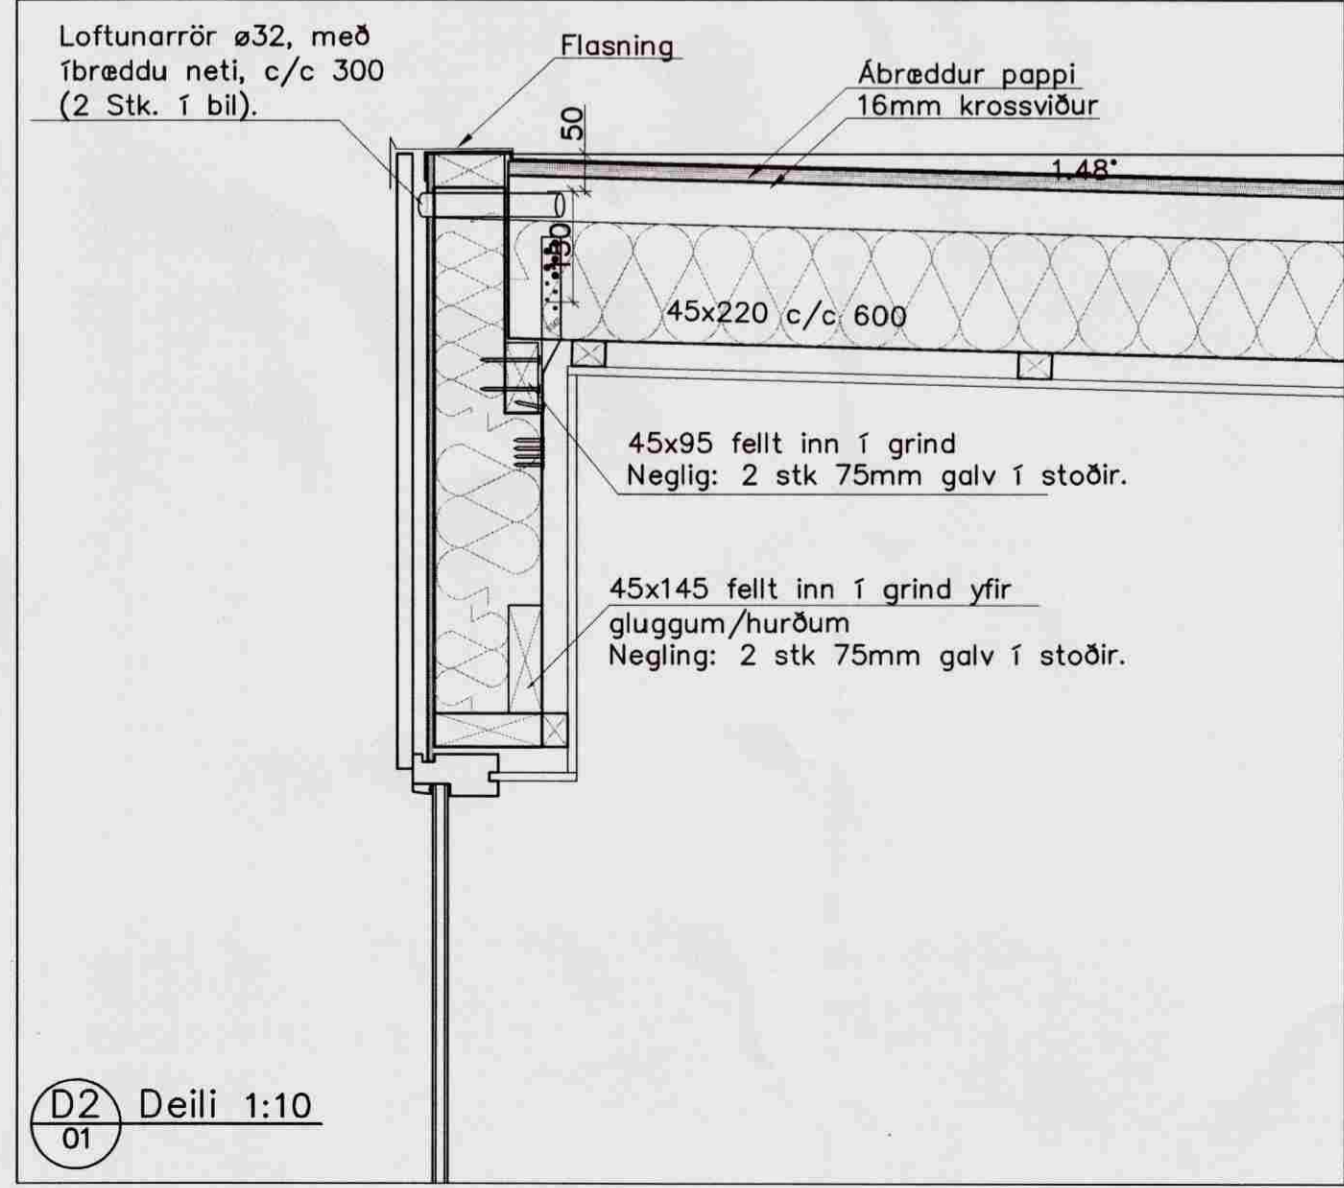

D2 Deili 1:10

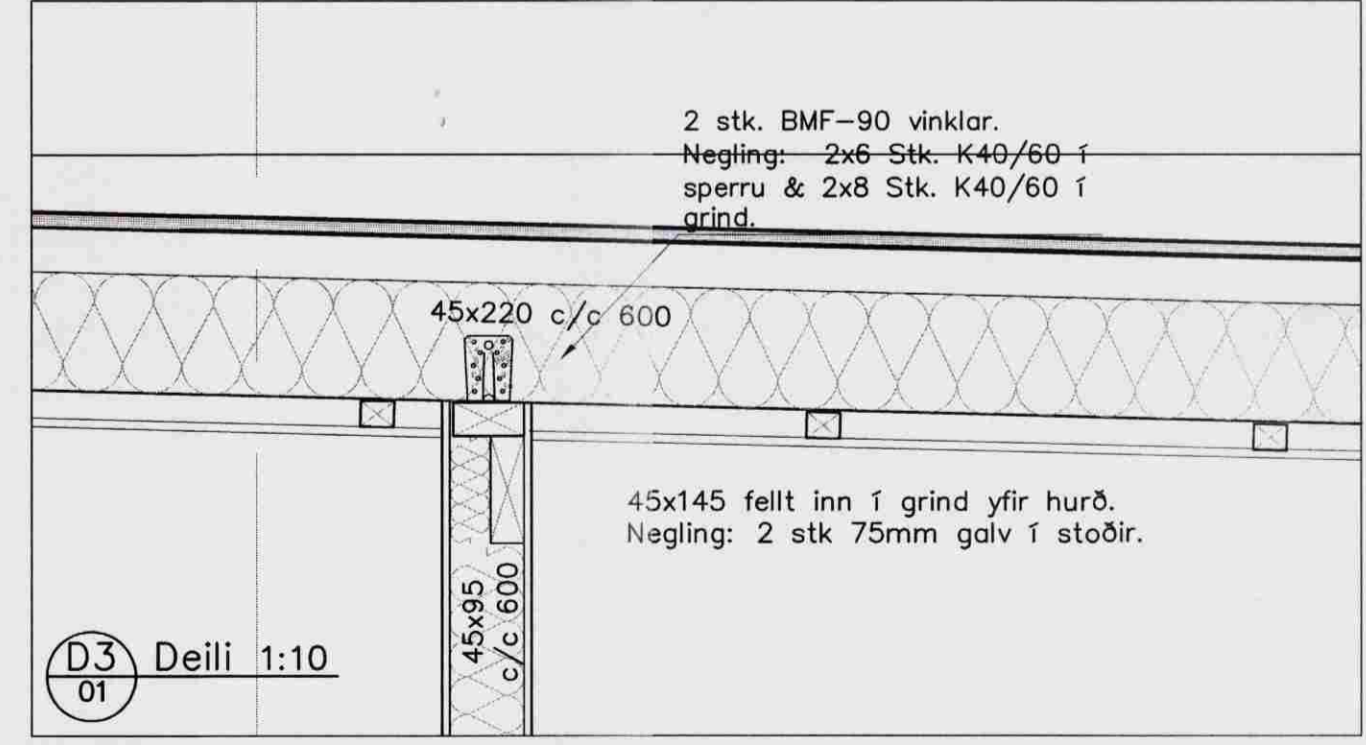

D3 Deili 1:10



SKEIFAN 19 · 108 REYKJAVÍK · Sími: 517 9050 · NETFANG: jony@teknik.is ghan@teknik.is

HEITI VERKS: Búrfell II - Bjarkarás 13 Grímsnesi	VERKNAÐER: 08.63	DAGS: 20. júlí 2008
FRÁSTUNDHÁS: Frístundahús	GEYMSLUNR.: A-01	FRUMÚTGÁFA:
FRUMÚTGÁFA:	SAMPYKKT: Svavar M. Sigurjónsson 180867-3419	MÁLKYF: 1:100,10
FRUMÚTGÁFA:	SAMPYKKT:	TEIKNUNR.: A-02

C:\verkefni_08\08.63 Sumarh Bjarkarás 13\Teikningar\A-tekn\A-01-Bjarkarás 13.dwg