



BYGGINGAFULLTRÚI
Samp. 18. 90
GRÍMSVESHREPPS


Hinnar Gunnarsson

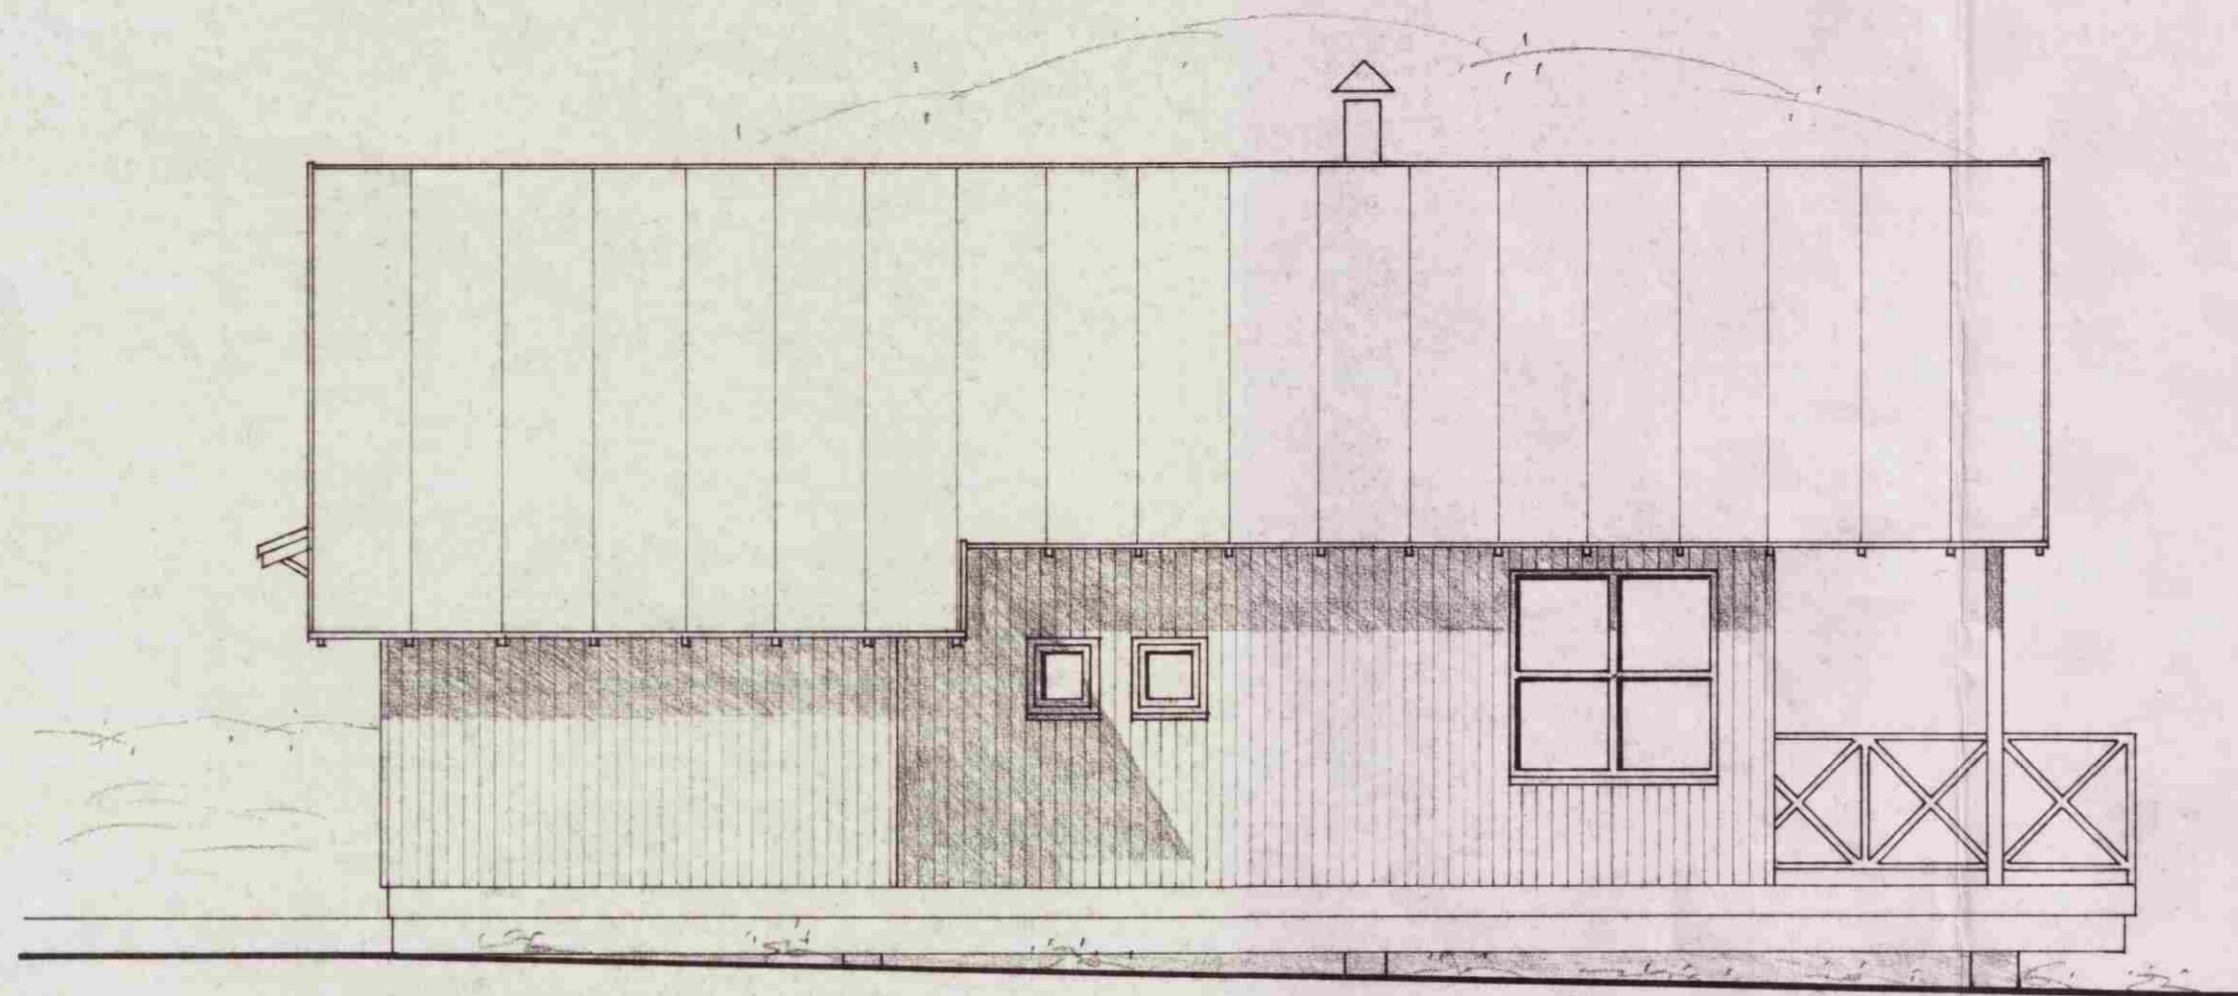


NORÐUR 1:50

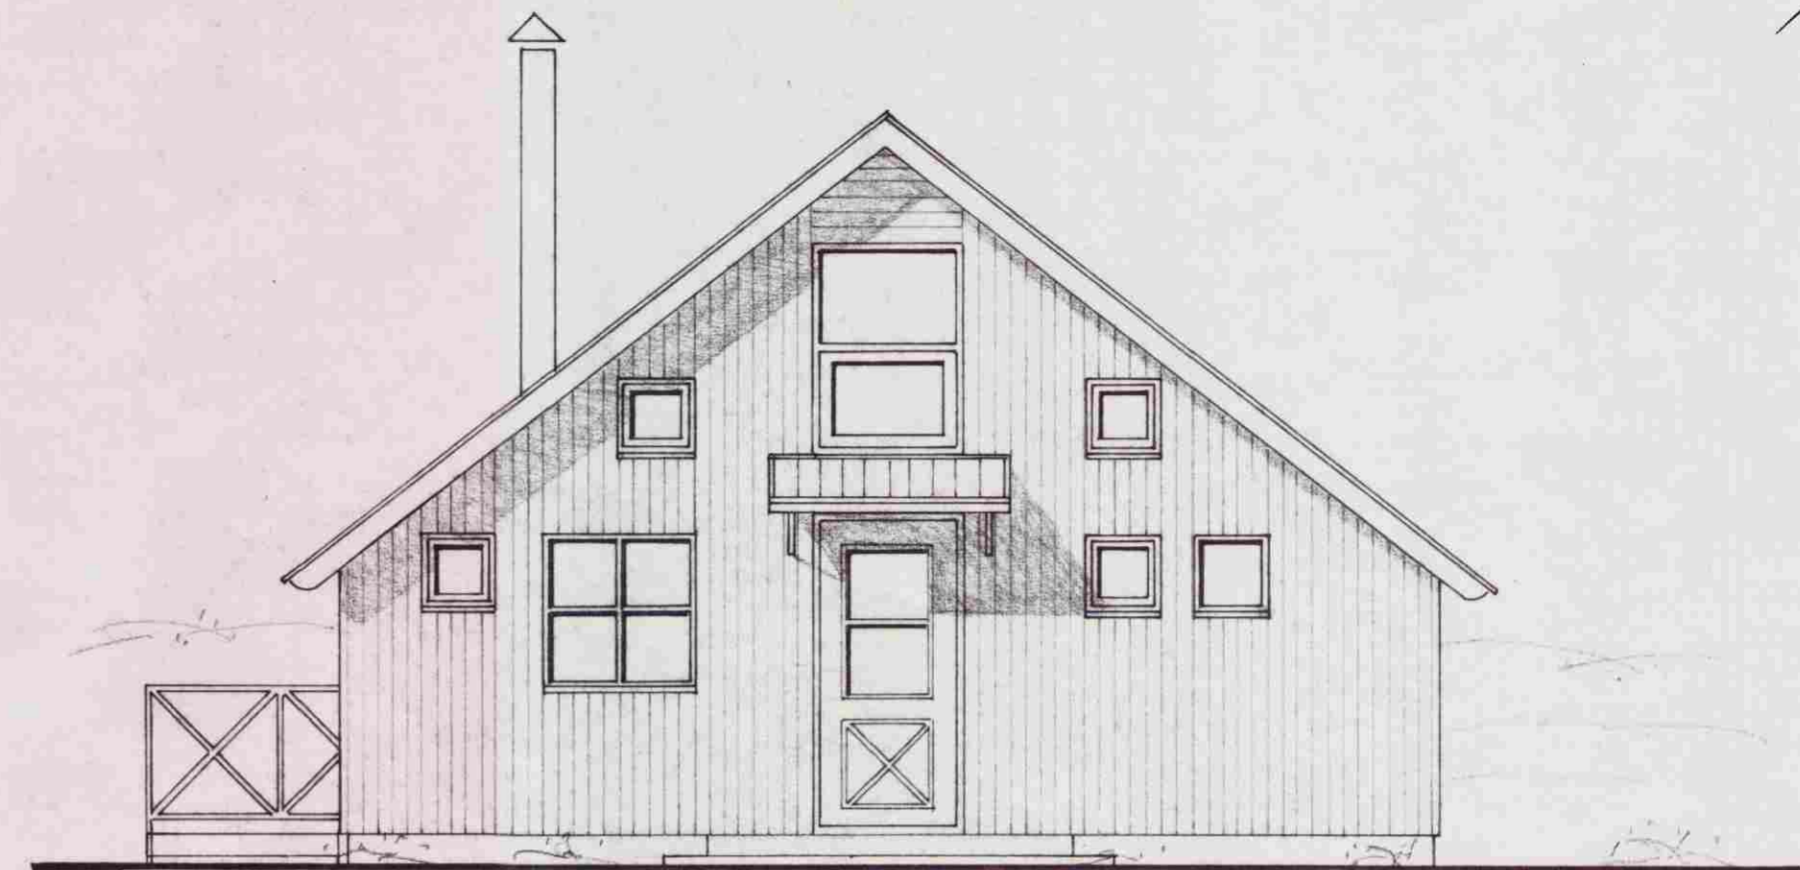

AUSTUR 1:50

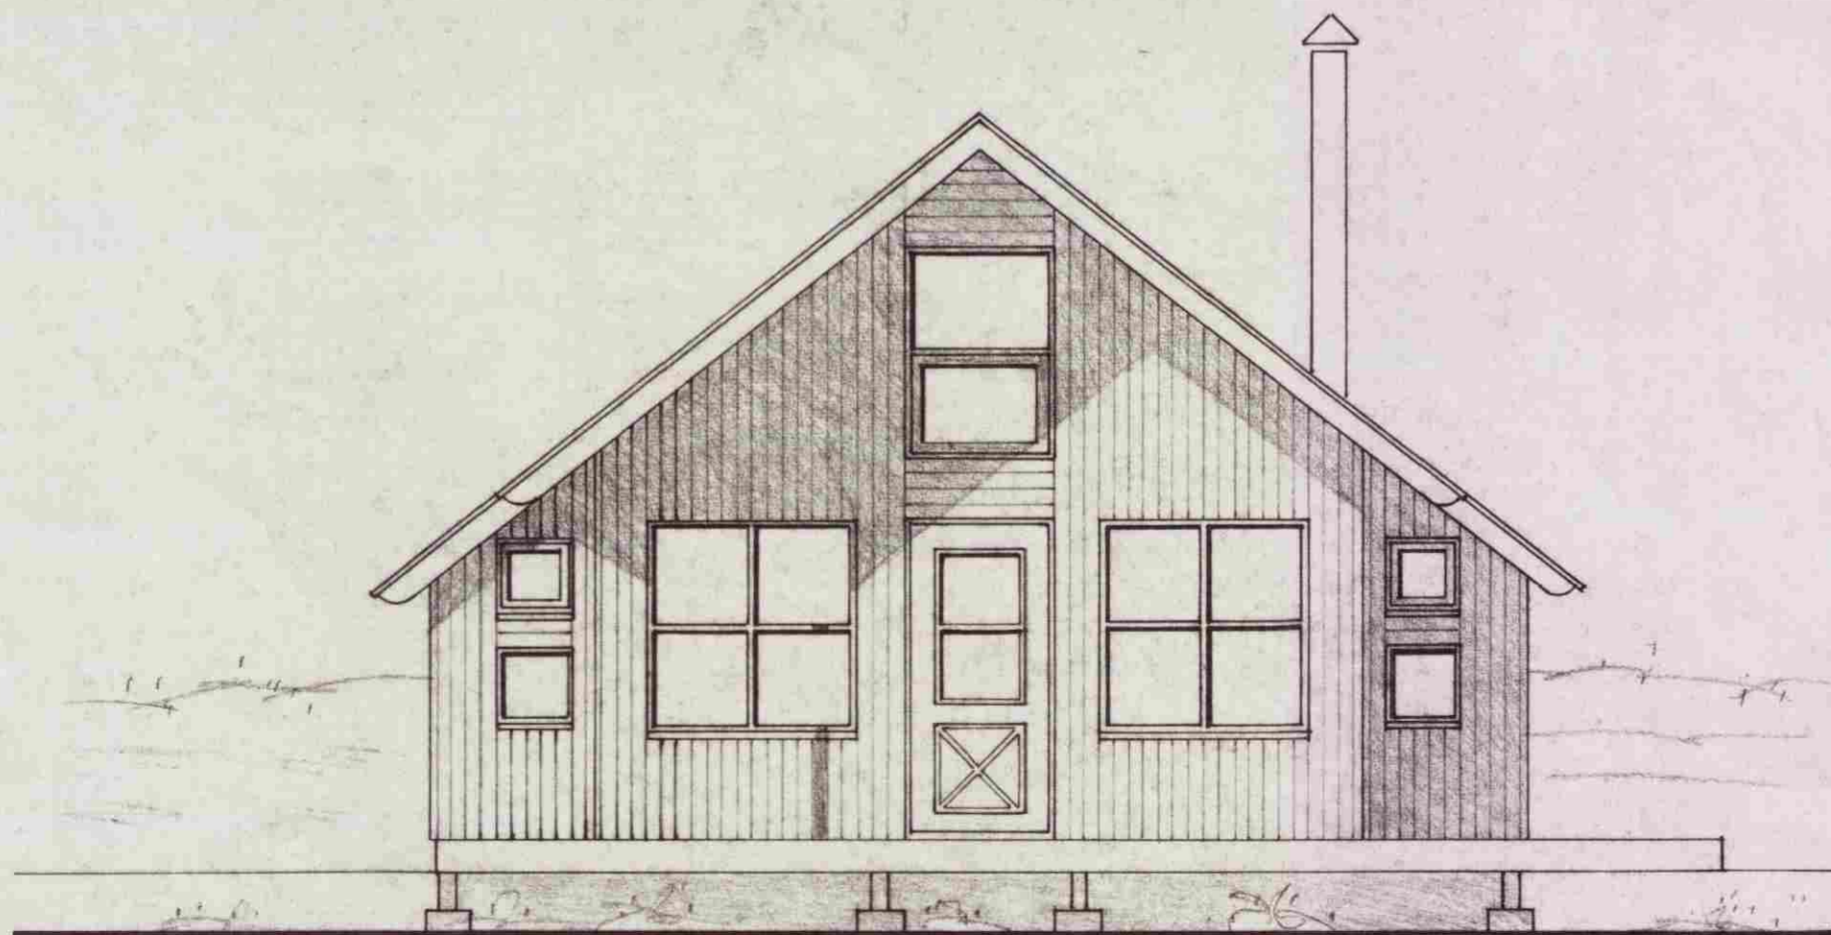

VESTUR 1:50

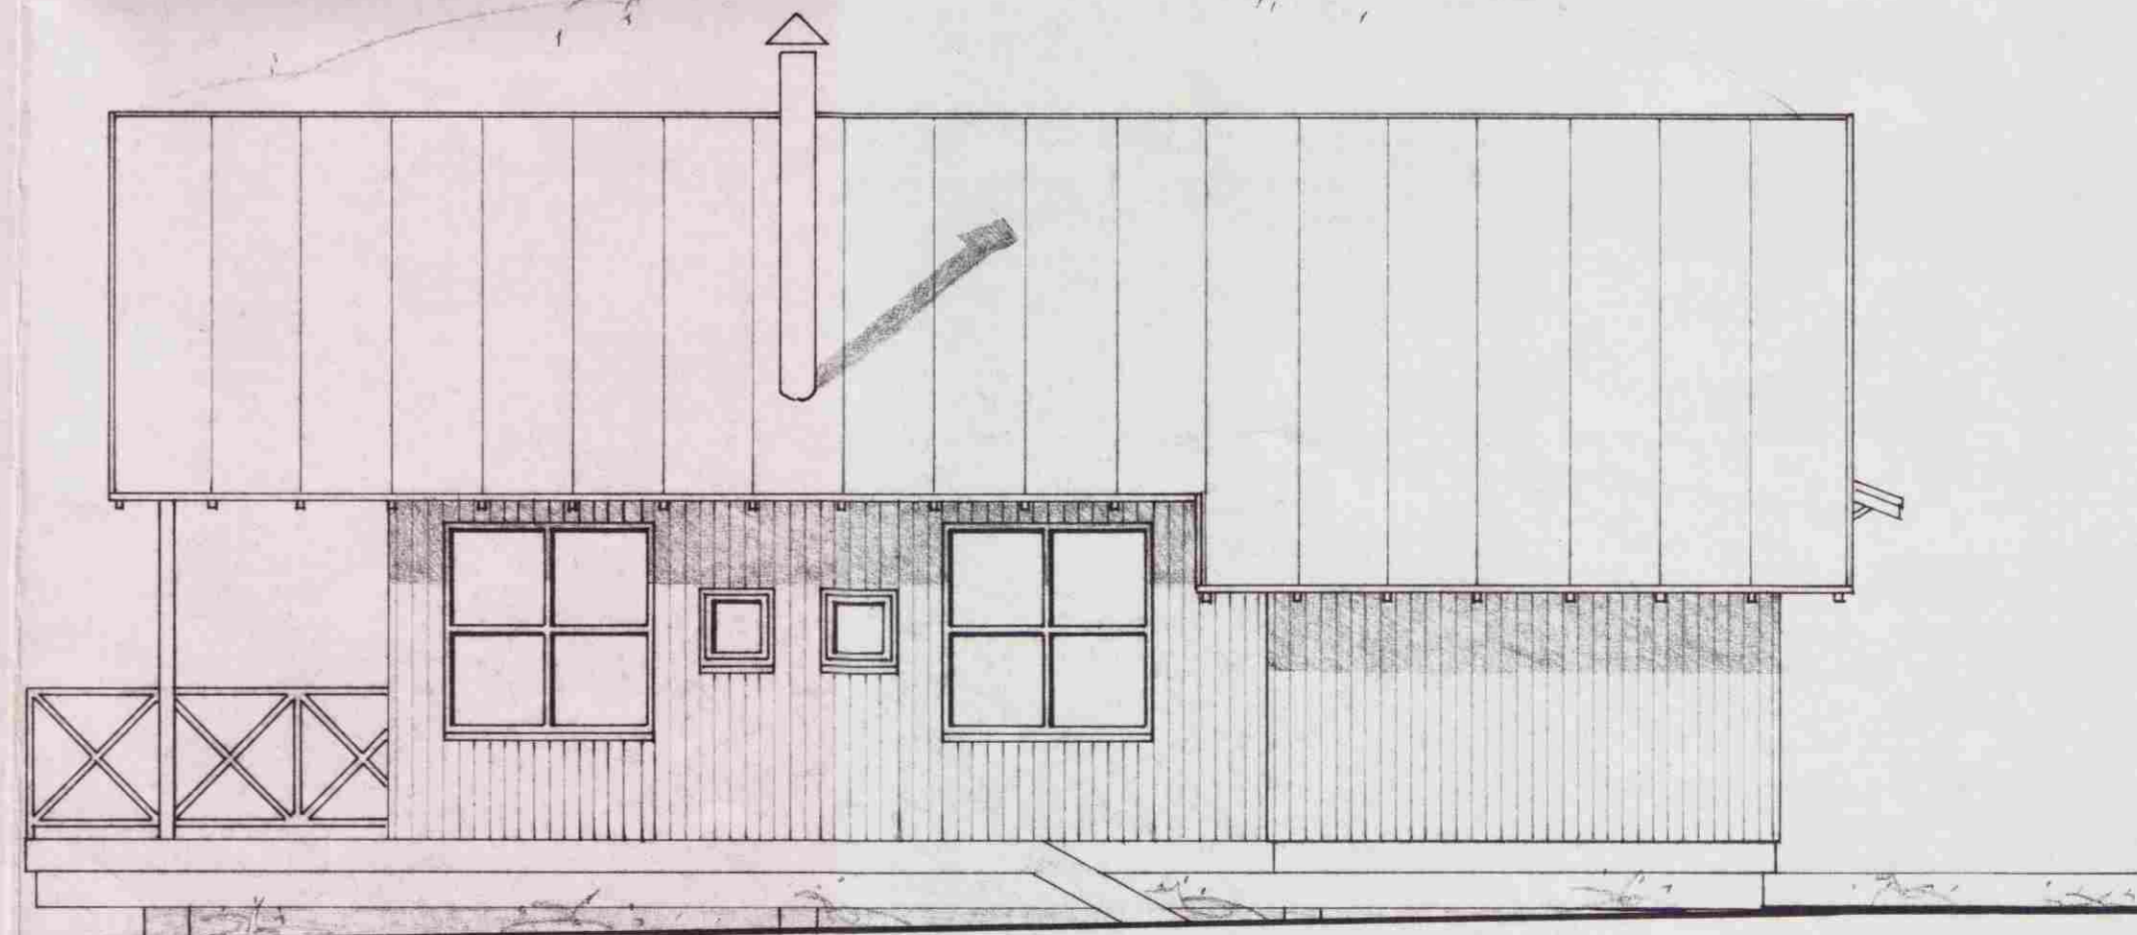

SUÐUR 1:50

VERKEFNI. SUMARHÚS Í KIÐJABERGSLANDI LÓÐ NR 11
ÚTLIT
TEIKNAD. E.I.
DAGS. APRIL 1990

BLAD NR. A1
MKV. 1 50
DAGS. APRIL 1990

Erlingur Ingvason
TEIKNISTOFAN HÖNN AUSTURVEGI 44 SELFOSSI SÍMI 98-22577