







*H. Ólafur Einarsson*

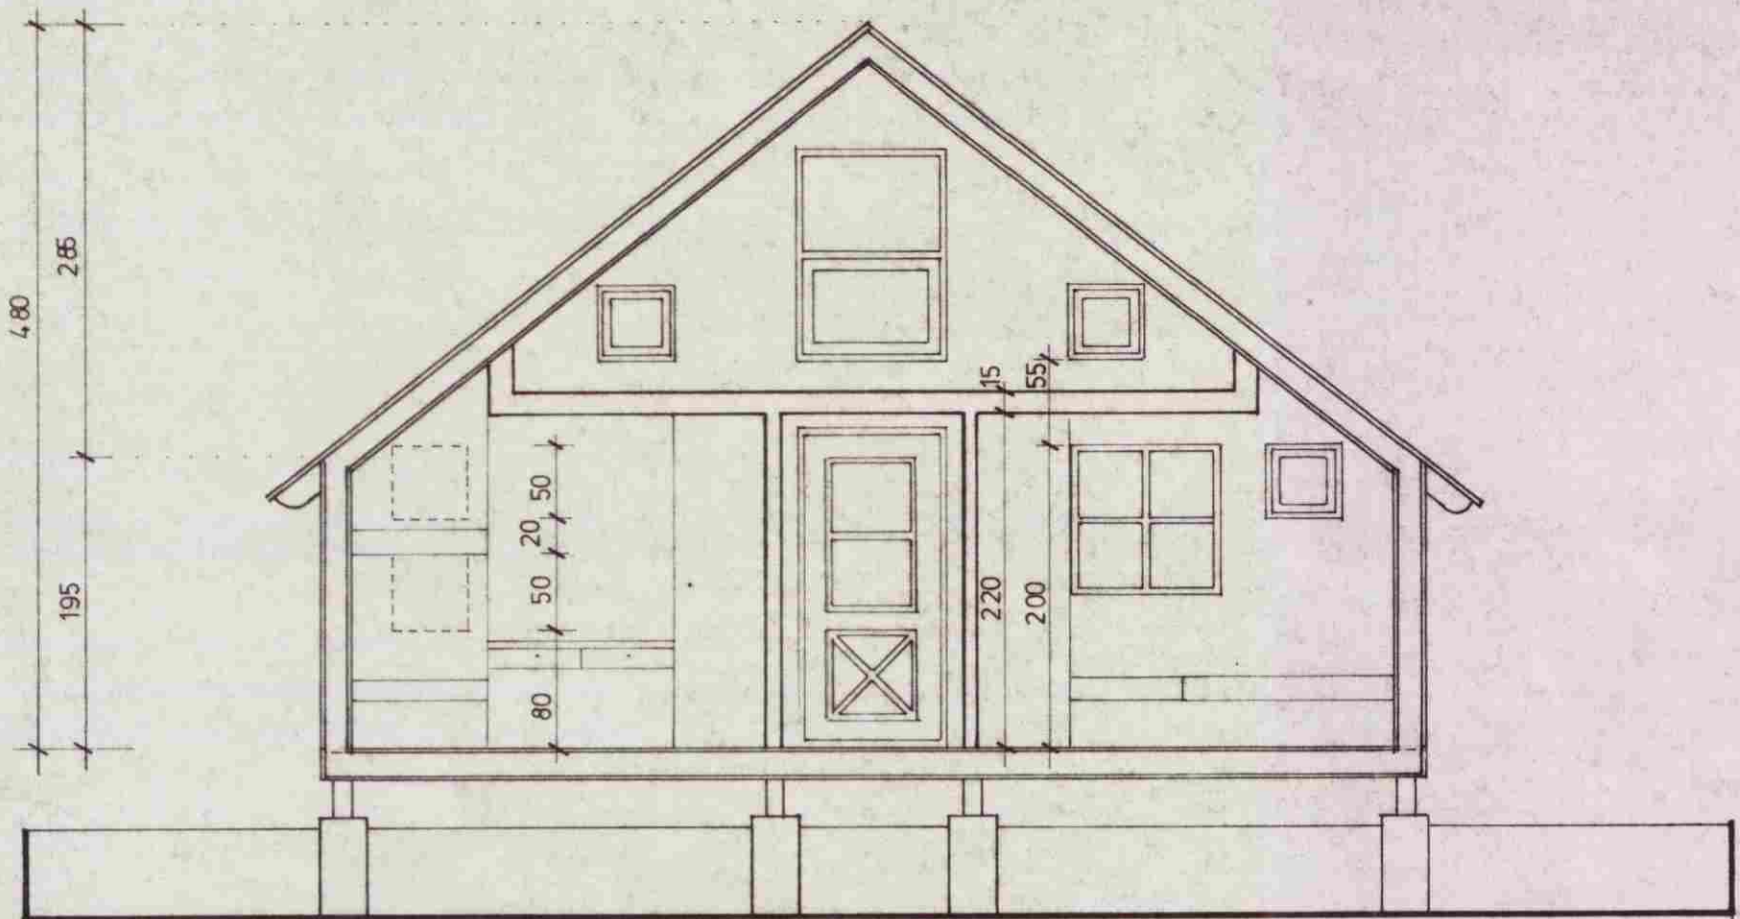

SNID A-A 1:50

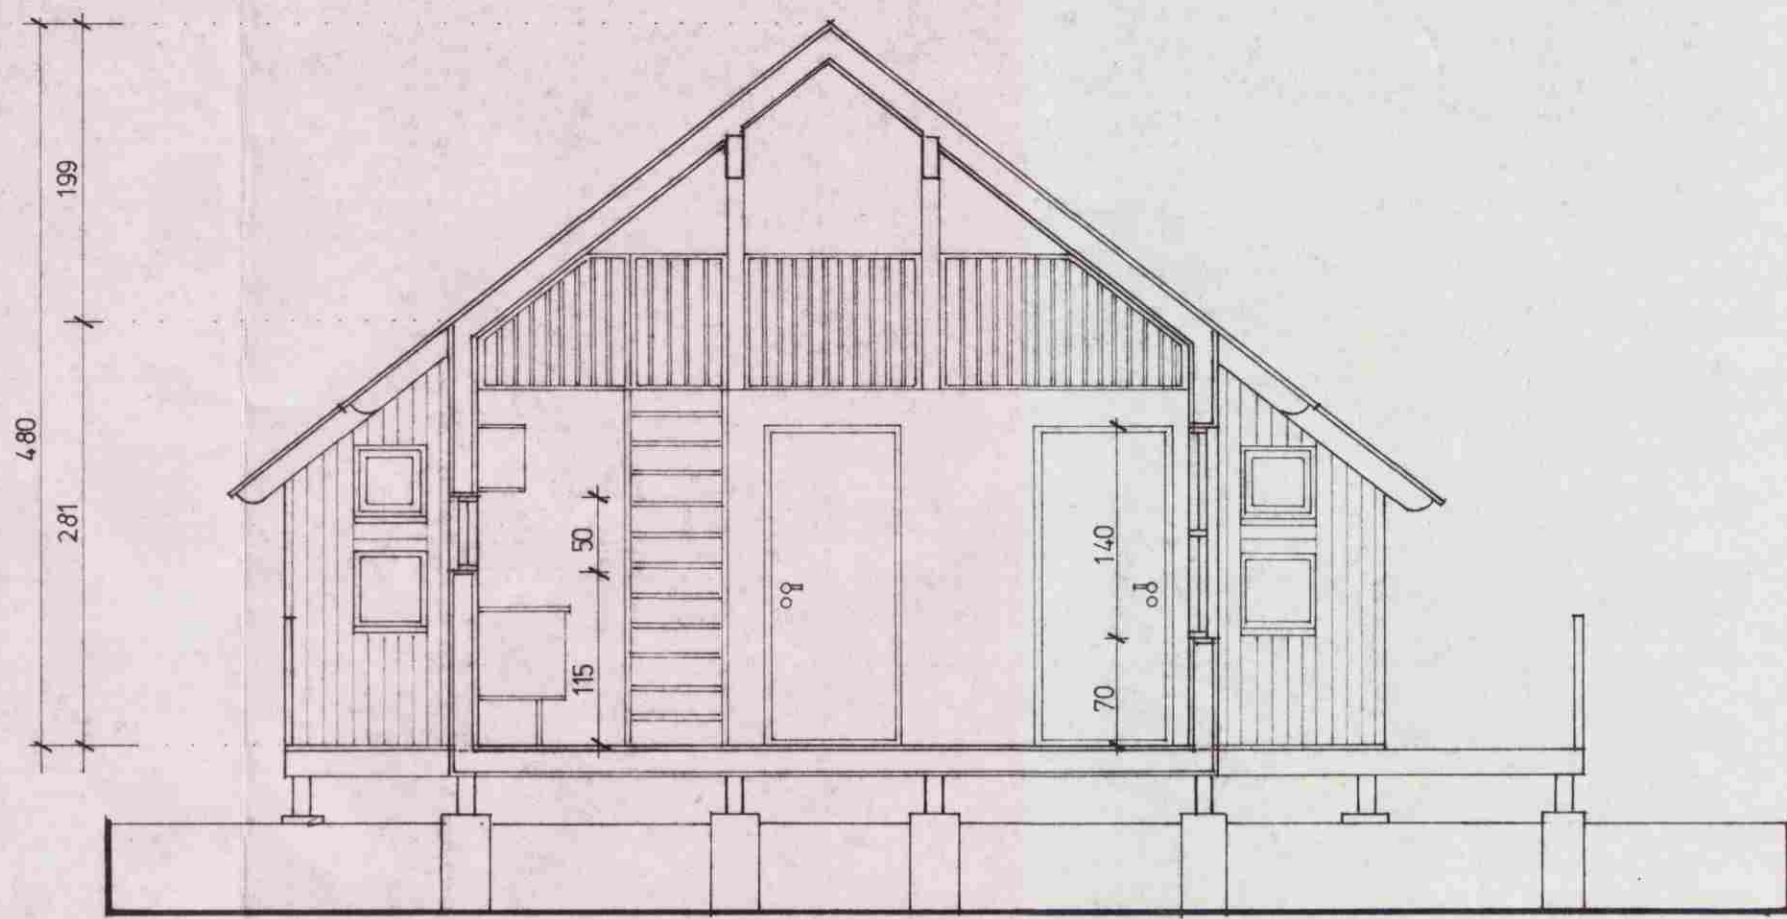

SNID B-B 1:50

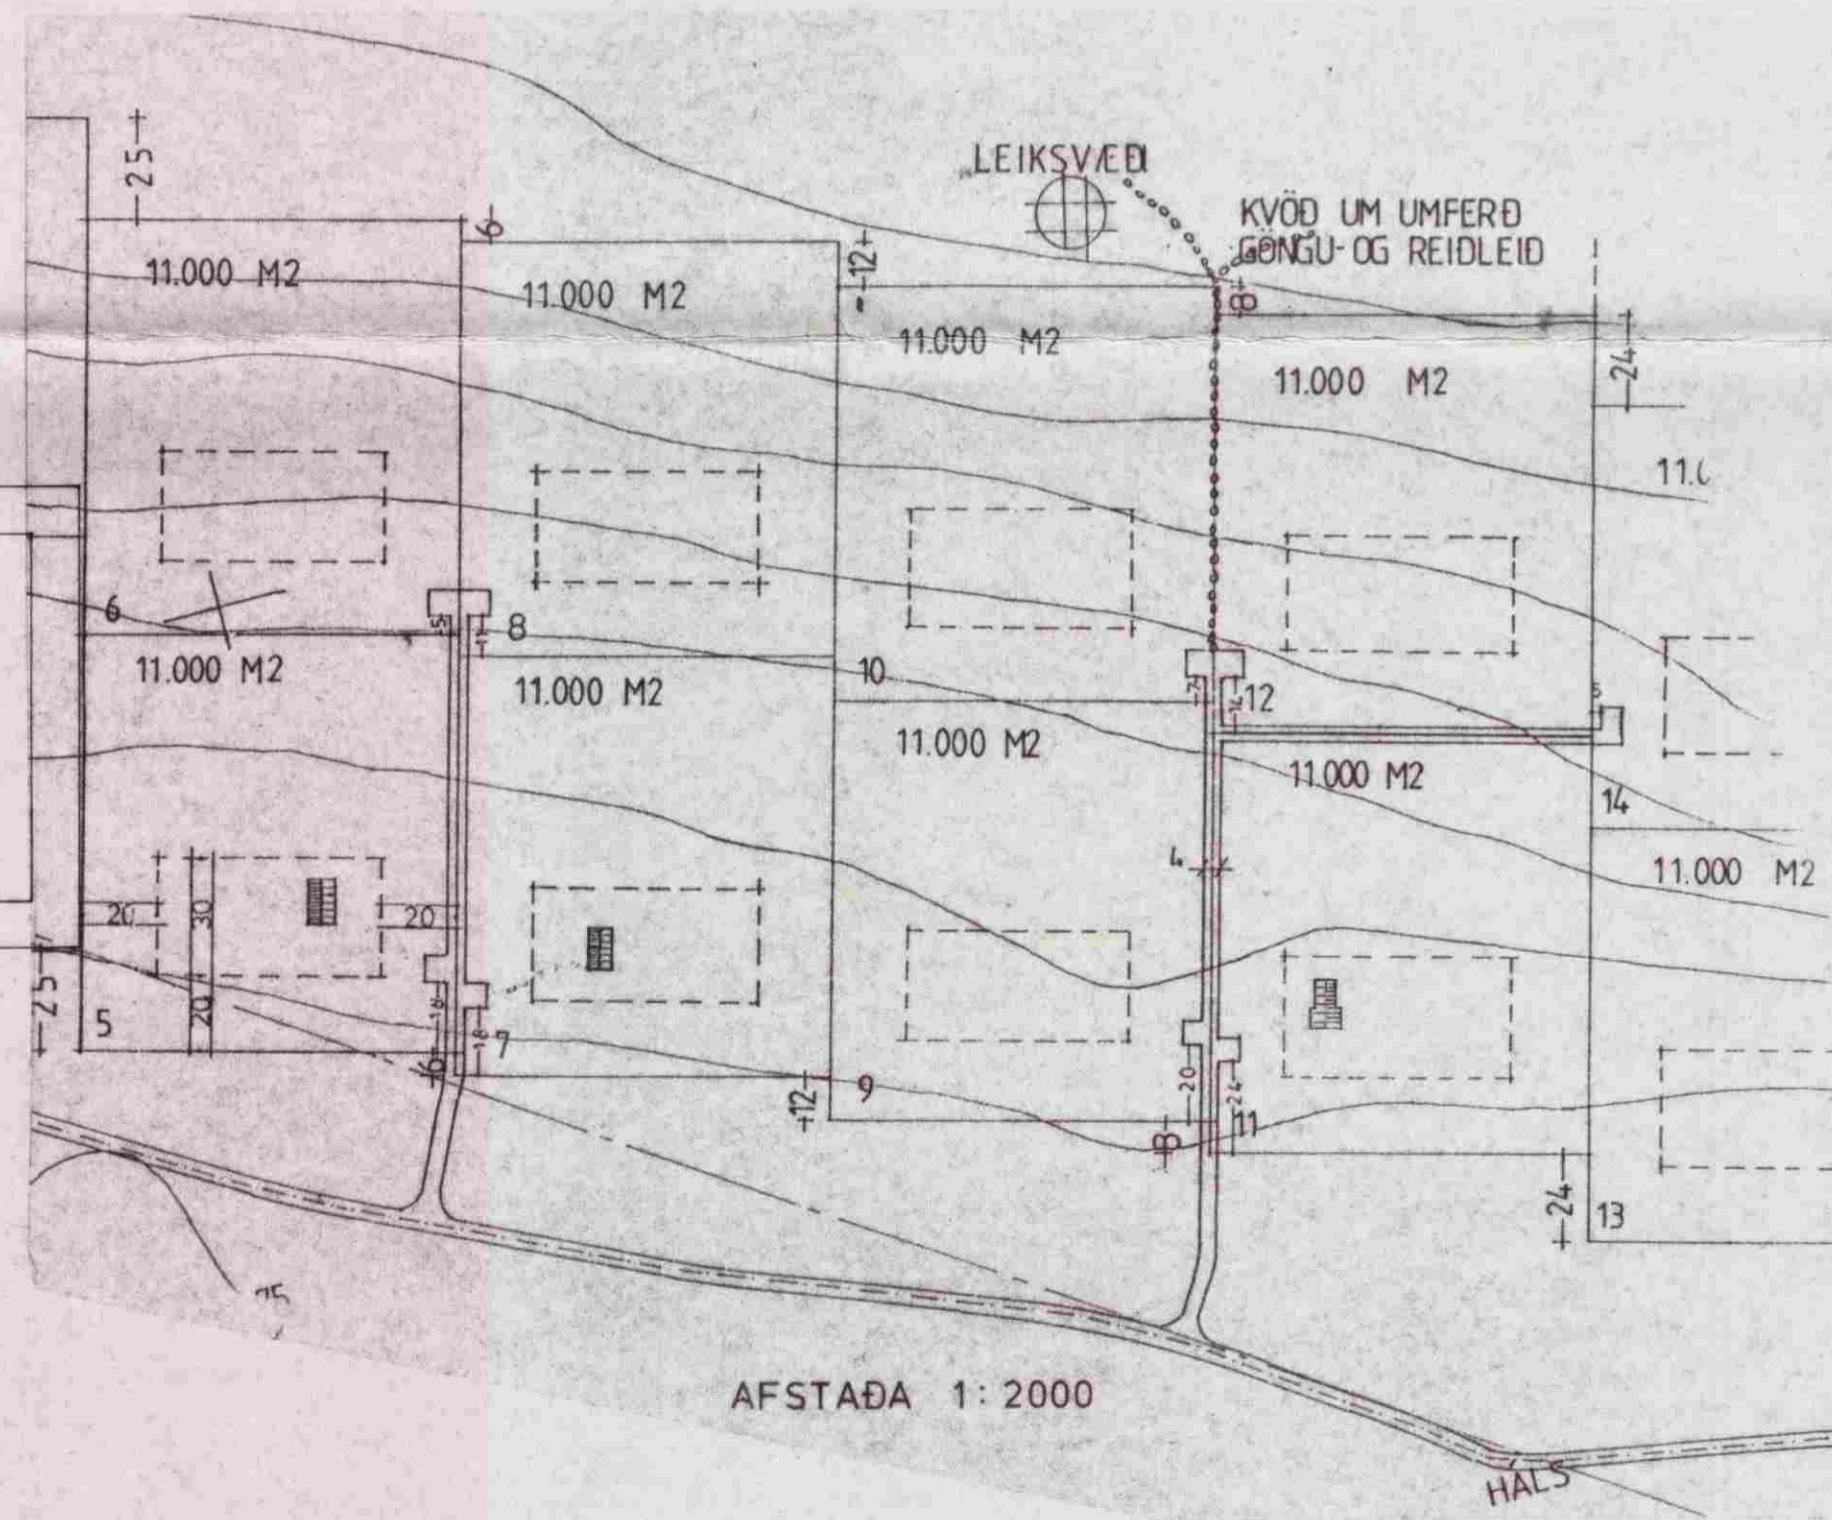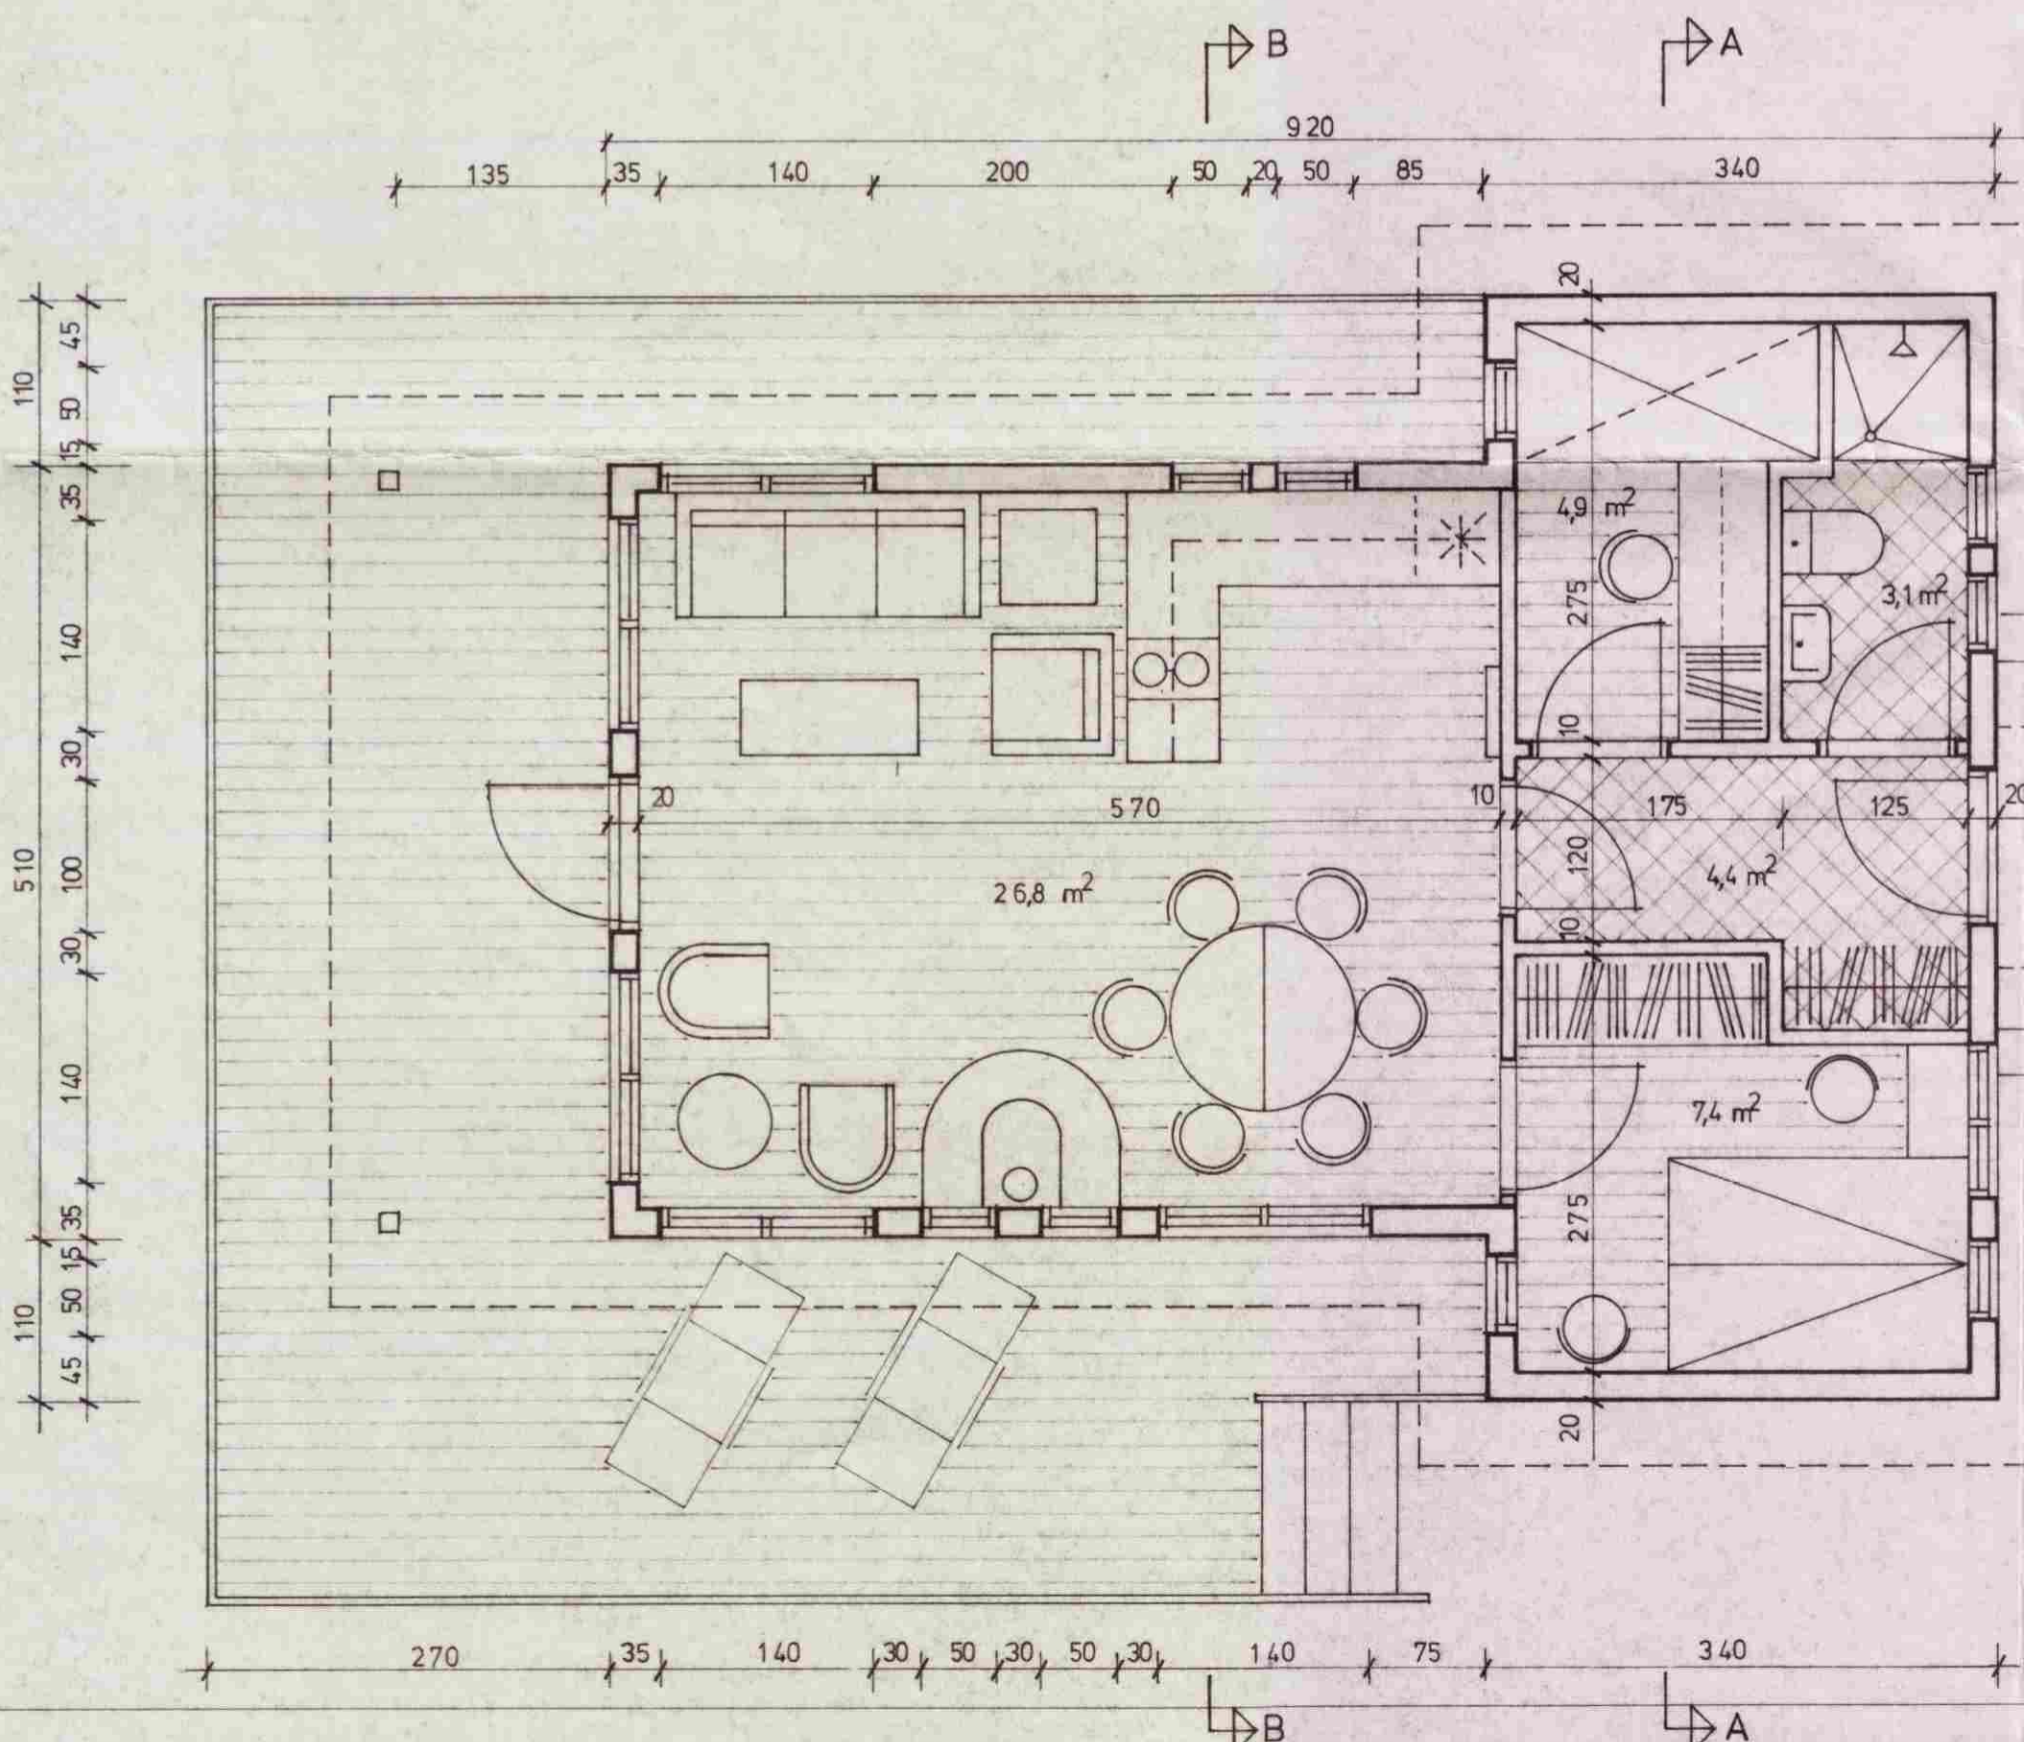

AFSTADA 1:2000

BRÚTTÓ ST/ERÐIR:  
 FLATARMÁL 54,4 m<sup>2</sup>  
 RÚMMÁL 196 m<sup>3</sup>

VERKEFNI.	SUMARHÚS Í KIÐJABERGLANDI	LÓÐ NR.11	BLAD NR.	A2
	GRUNNMYND SNID OG AFSTADA		MKV.	1:50
			TEIKNAD.	E.I.
			DAGS.	APRÍL 1990

TEIKNISTOFAN HÖNN AUSTURVEGI 44 SELFOSI SÍMI 98-22577