
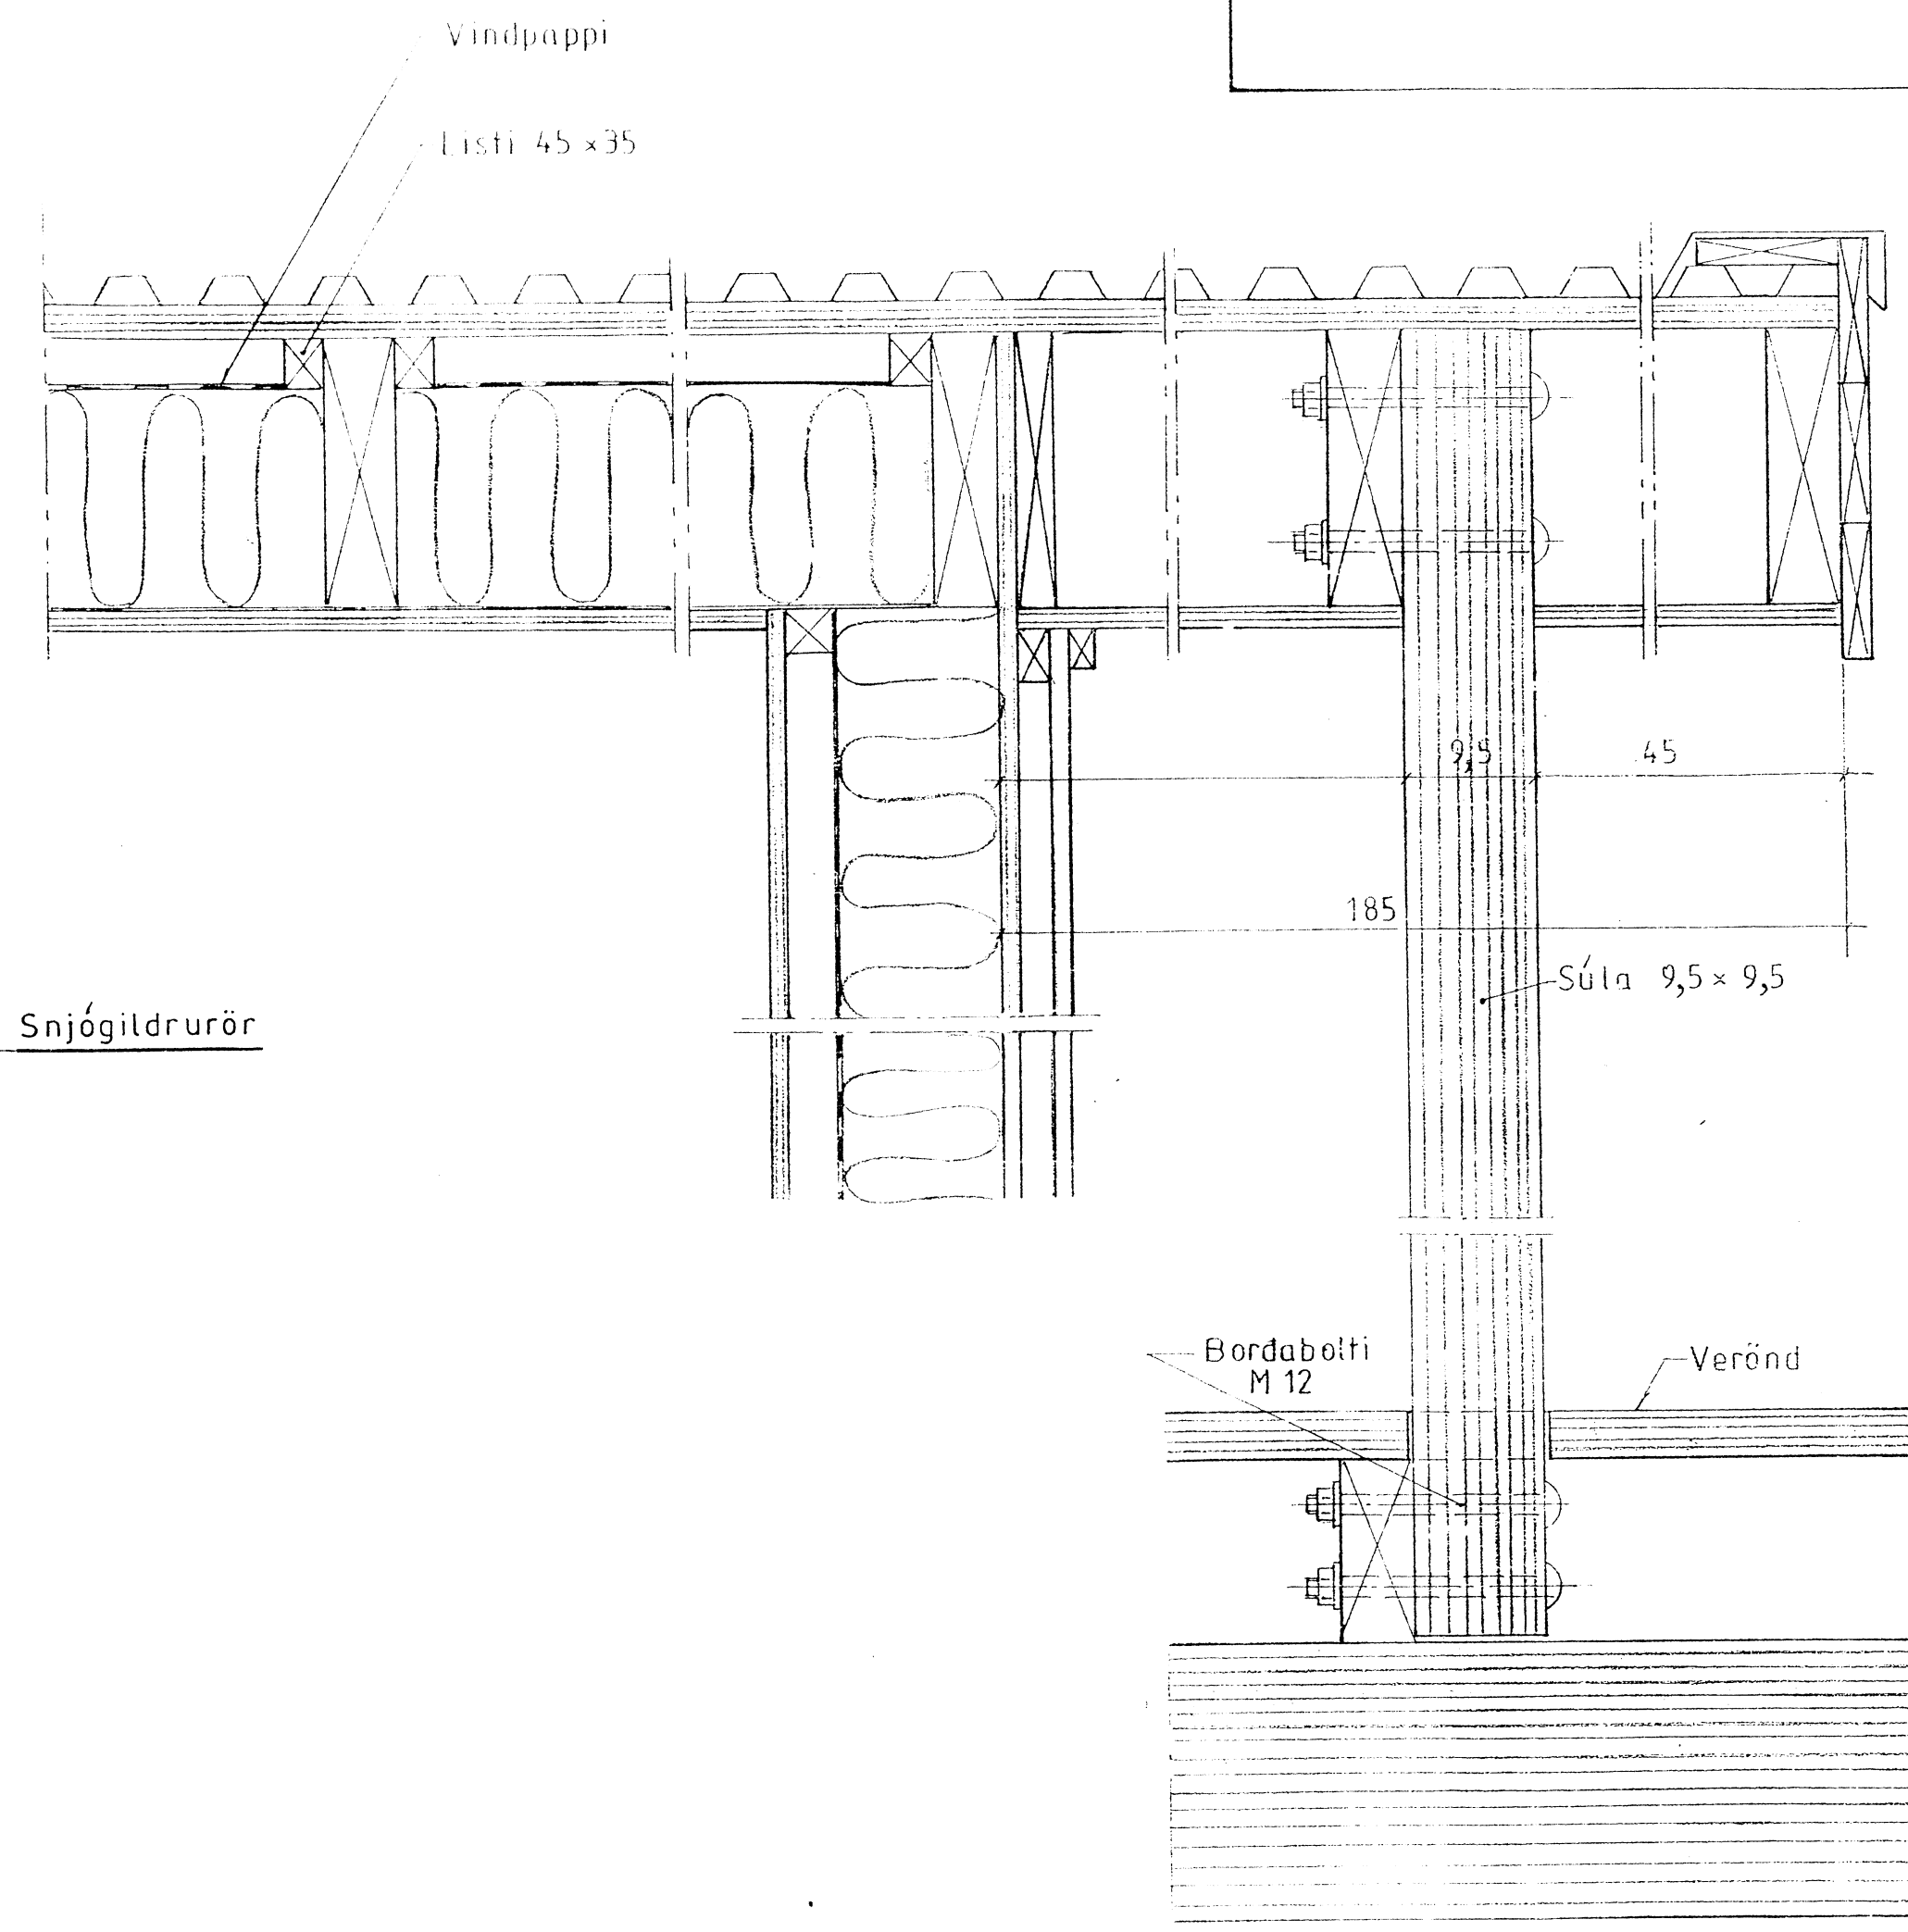


1-22-1
 Skipulags- og byggingarrit
 Uppsveita 68
 25. nóv. 2014
 MÓTTEKIÐ

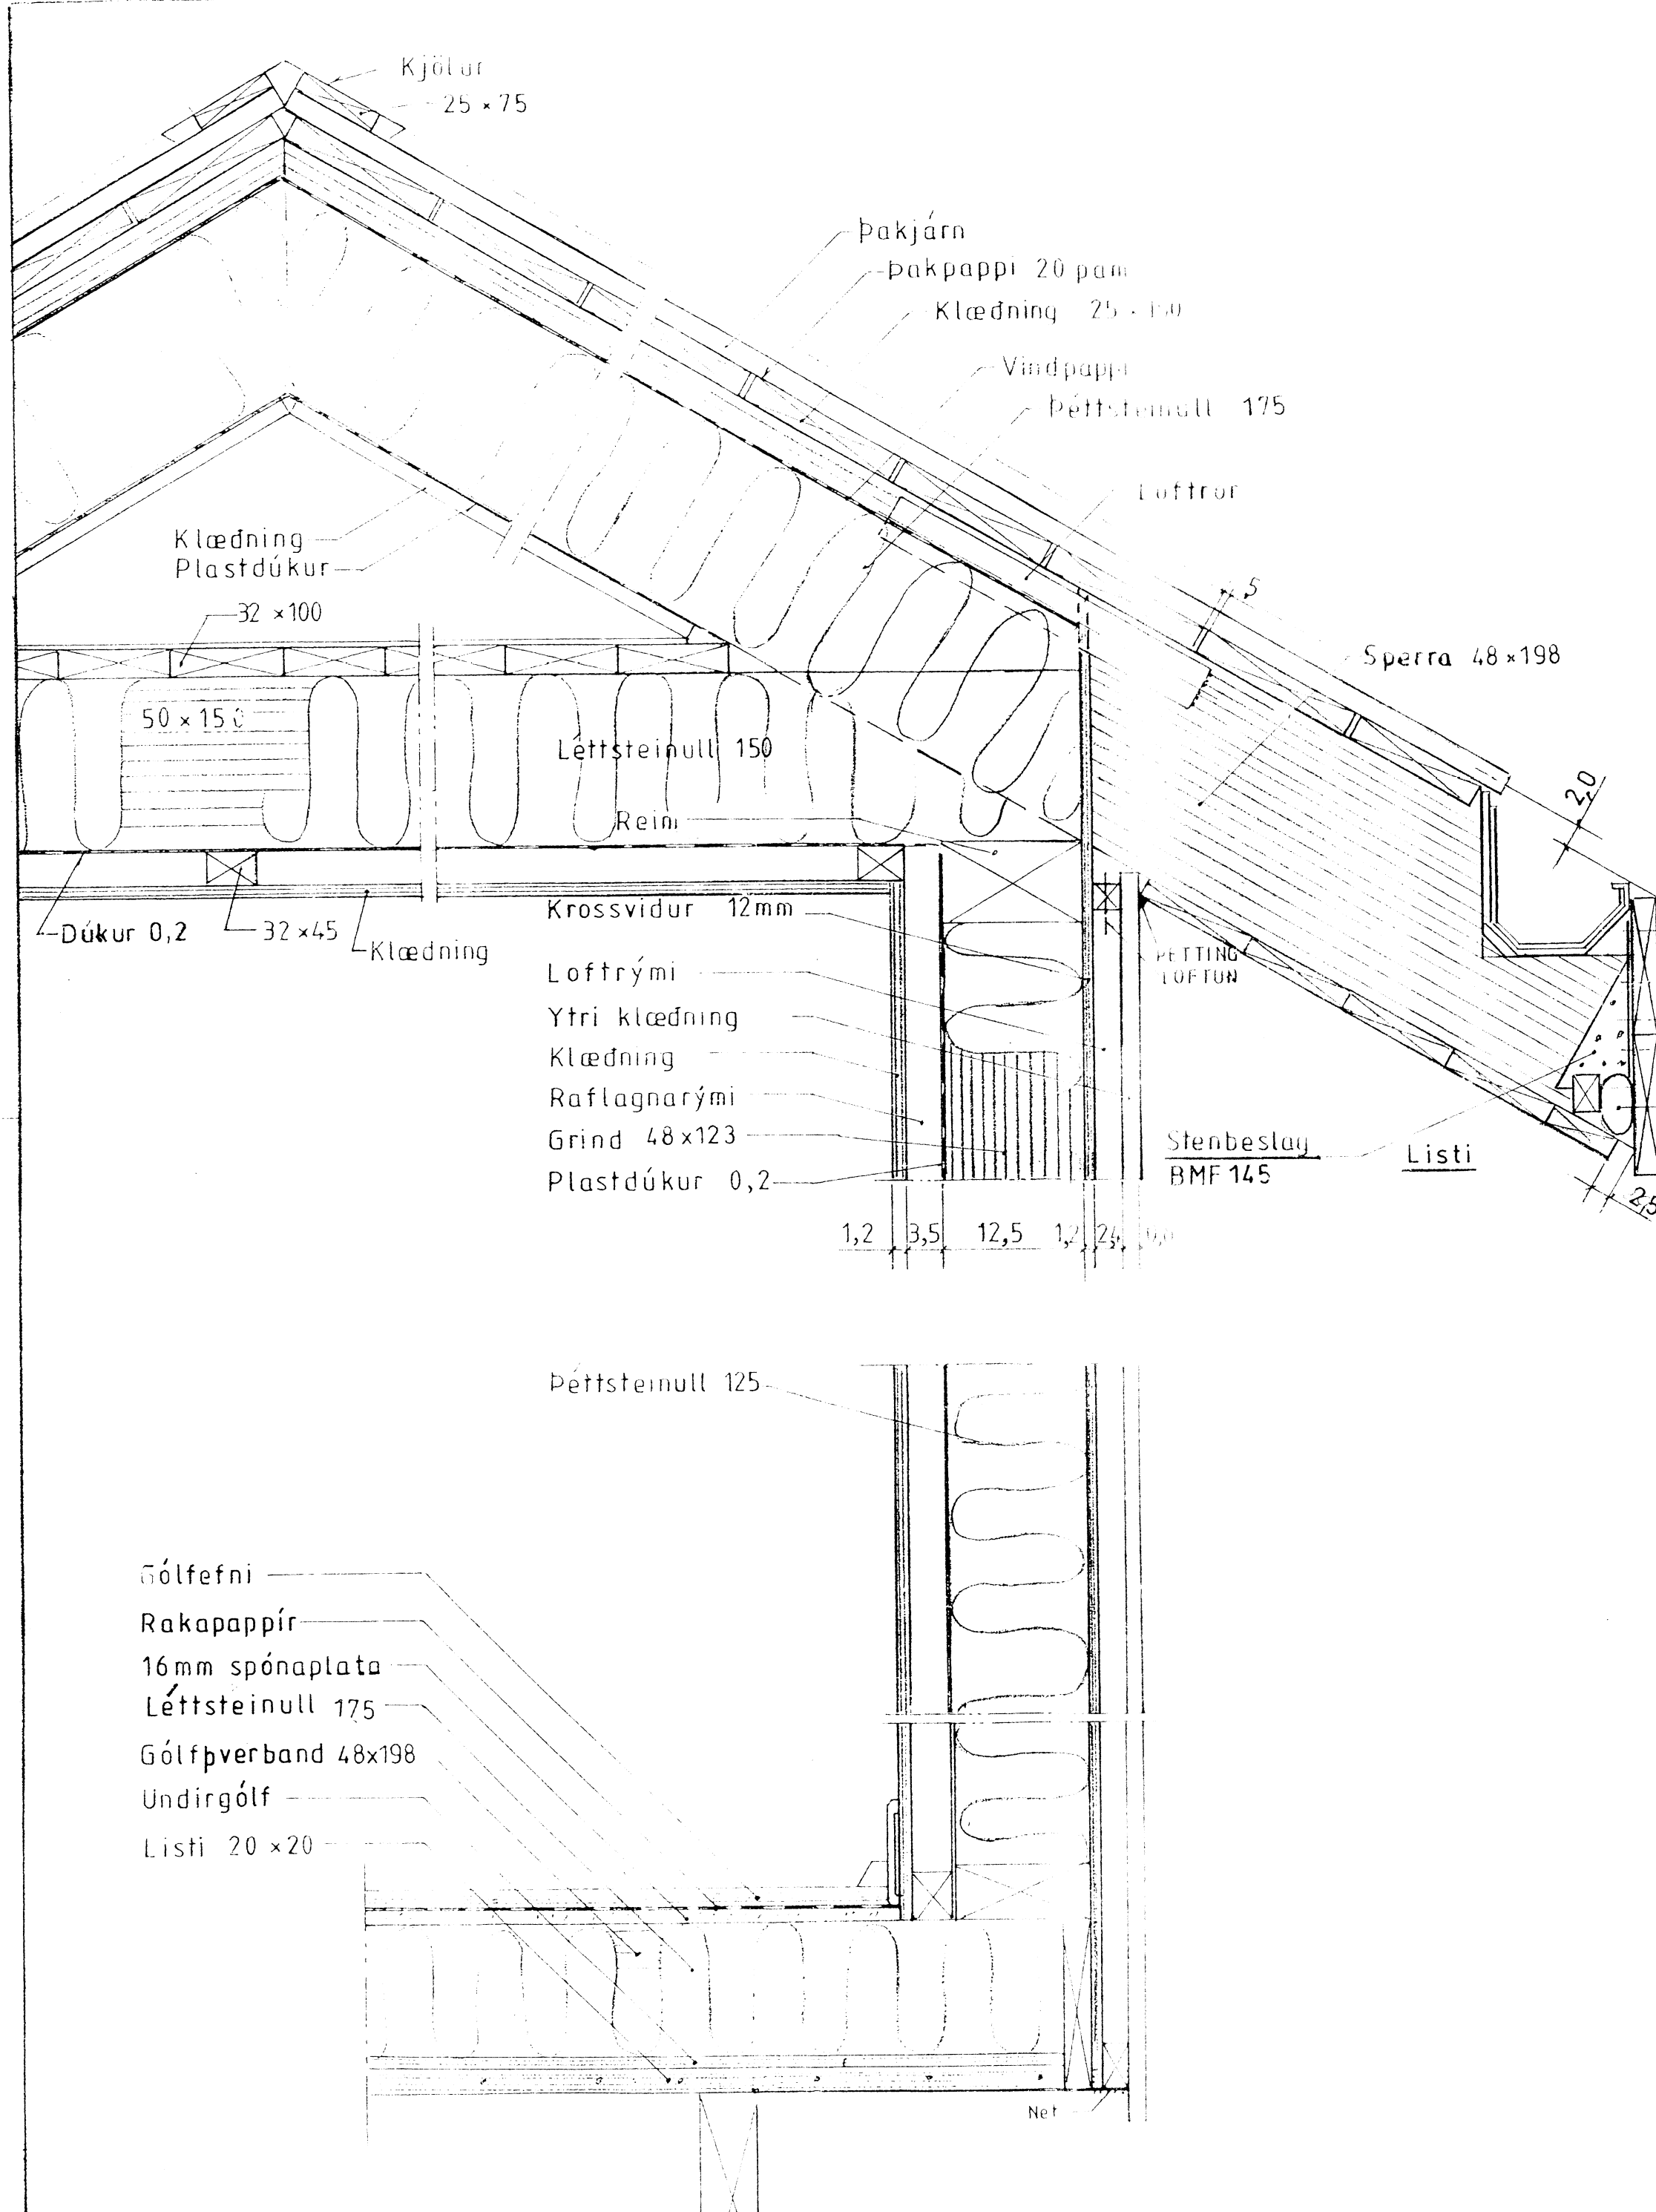

Sumarhúsi í landi, Grásteins Holti og Landssveit Rang- árvallassýslu, 1,8ha. lóðarheiti 'Grund'		TEIKNIVANGUR	
Eigendur: Snorri S. Konráðsson kt. 200747-4299 og Ellert Jónsson 080966-4669 o.fl.			
Mkv 1:5	Snidmyndir mkv. 1:5	<i>Gilbertur Dalir</i> 27 07 33 - 2559 <i>Kristinn Magnússon</i> 20 10 32 - 4829	Nr. 99sn5
Dagsapríl '03			