


Skipulegs- og byggingarfulltrúi Uppsveita bs.  
**Yfirfarið**  
 11. AUG. 2014  
 Byggingarfulltrúi

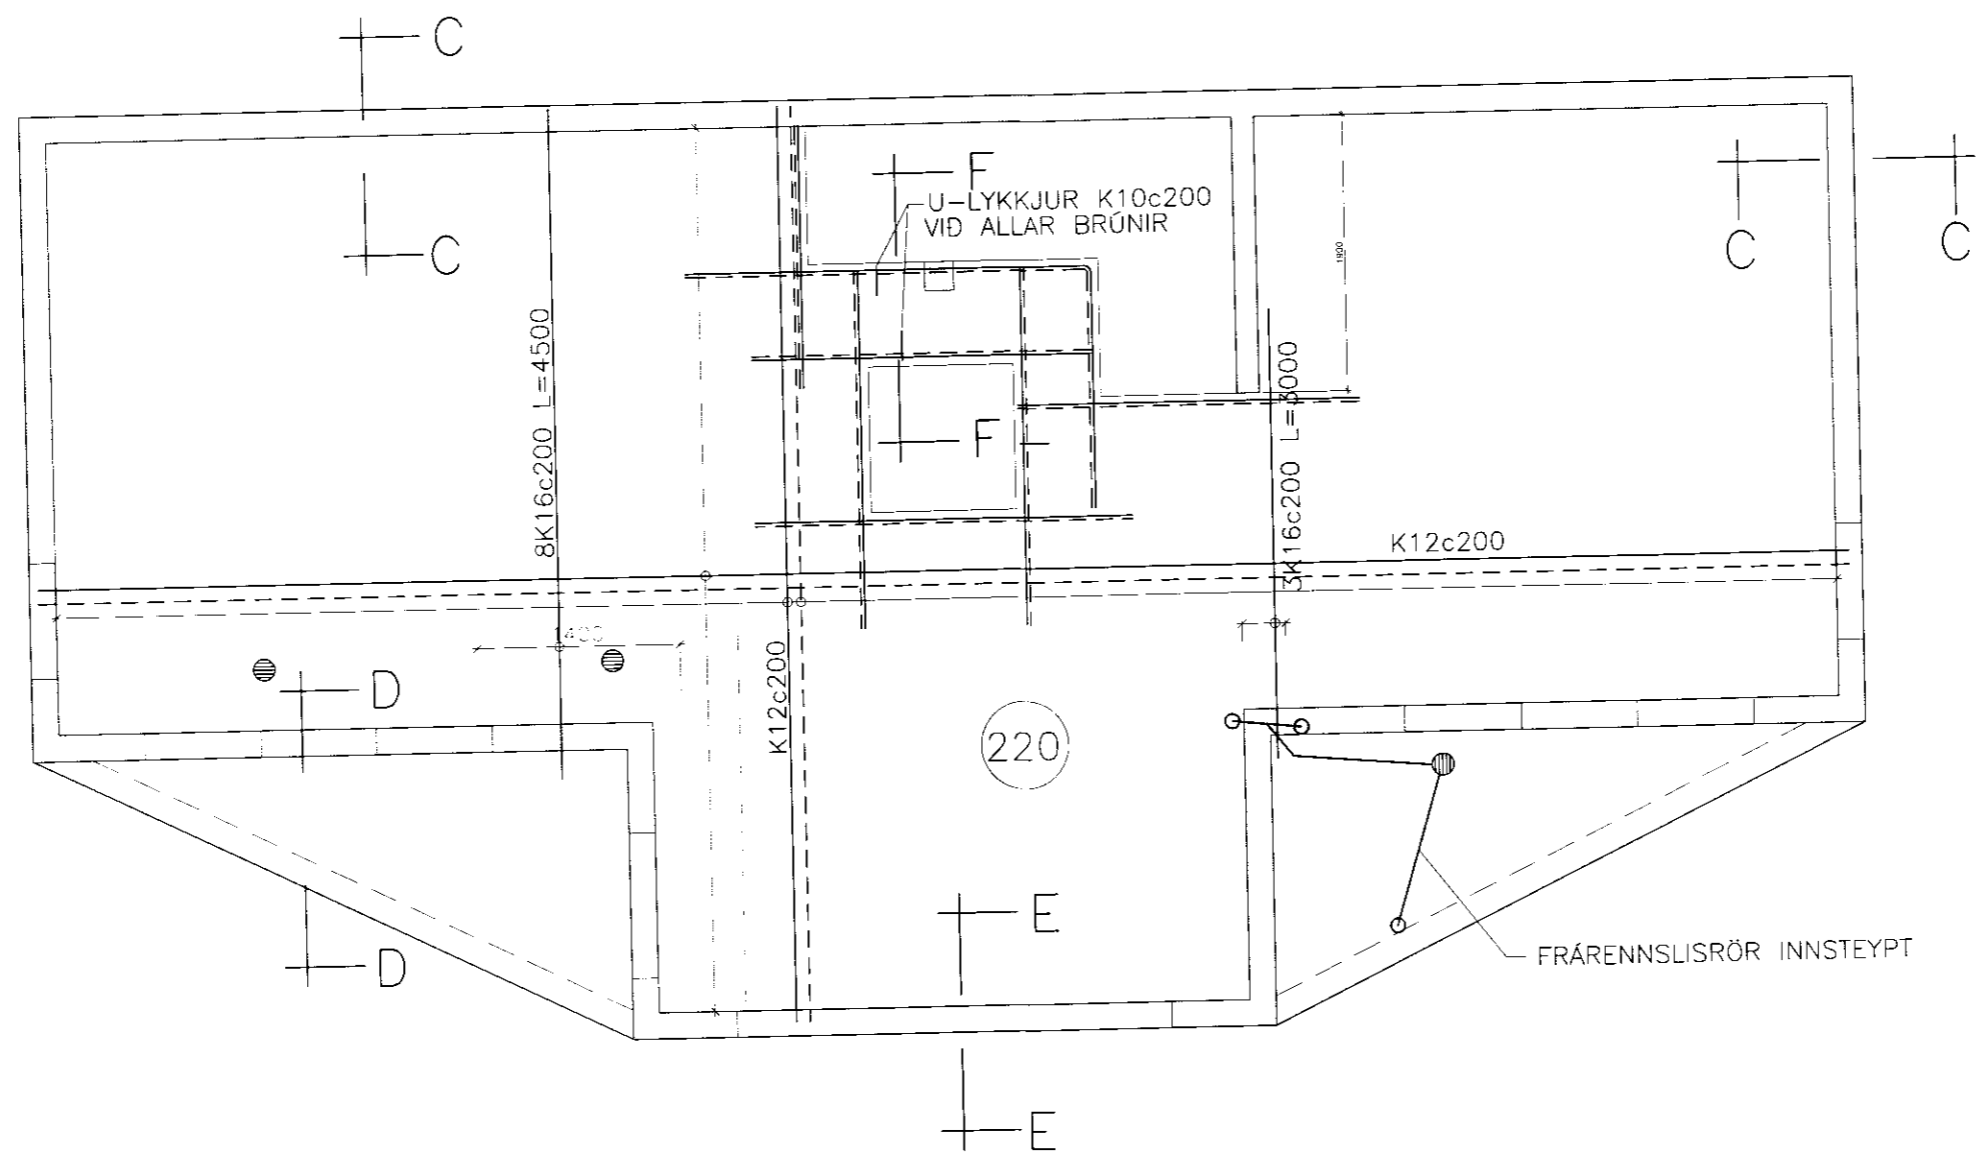

NR:	DAGS:	BREYTING:	AF:
LYNGHÉÐI 23, BÍO LIVERAGERÐI, S 4823223, 8629329 KT. 490103-2280			
<b>REYKHOLT Í BLÁSKÓGARBYGGÐ</b> LANDNR: 221755 FASTANR. 000-0000 VA'SH: .01			KVARÐI: 1:50 Bl ADST: A3
DÆLUHÚS HITAVEITU, BURDARVIRKI PLATA YFIR 1 HÆÐ, GRUNNMYND			HANNAÐ: SPJ TEIKNAD: SPJ DAGS: 4.06.2014
SAMP.		<i>Sjöfar</i> KT. 100745-6580	NR: 12006 B3