


23-40

Samþykkt
13 MAÍ 2008
Alfri Hjartmann
Byggingarfulltrúi uppsveita Arnessýslu

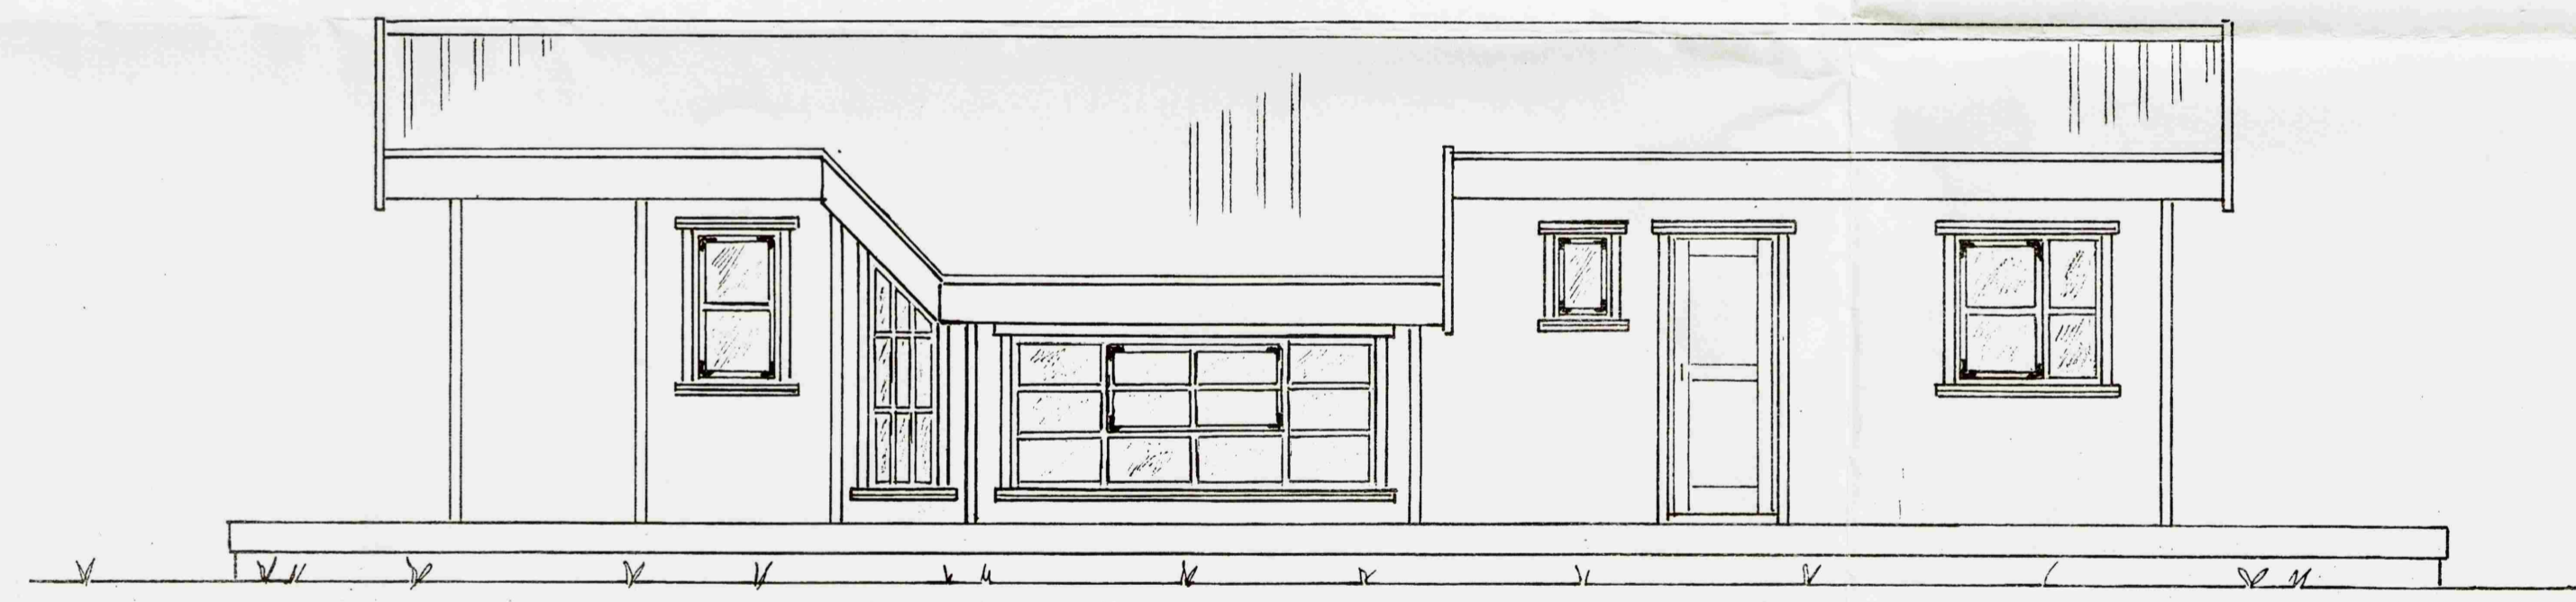

Mkv: 1:50	Sumarhús í landi Stórahofs, 8720 Skeida- og Gnúpverja- hreppi, Arn. Lóð nr. 6 V/ Grámosa.	TEIKNIVANGUR
Dags. mars '08	Eigandi: Loftur P. Bjarnason, kt. 240244-2419	<i>Ólafur Þorláksson</i> 270733-2558
Nr. 229-01	Útlit I.	<i>Kristinn Magnússon</i> 201032-4829