
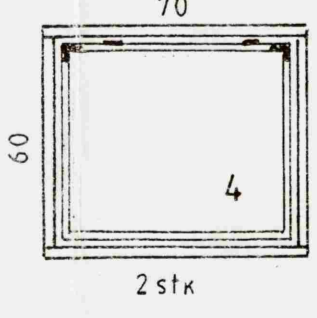
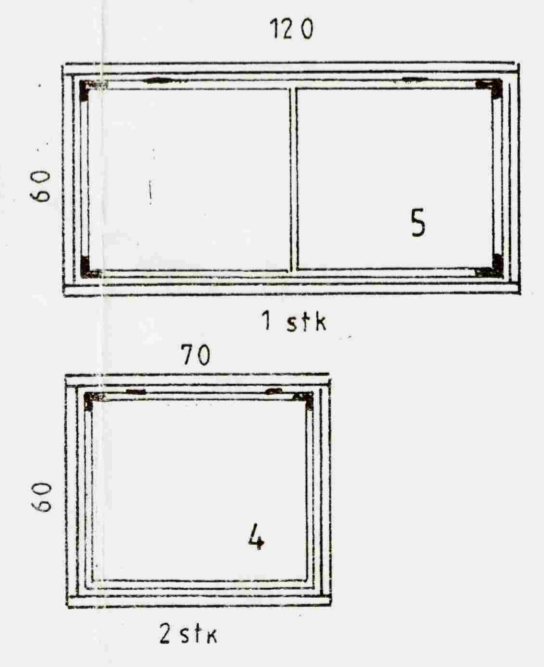
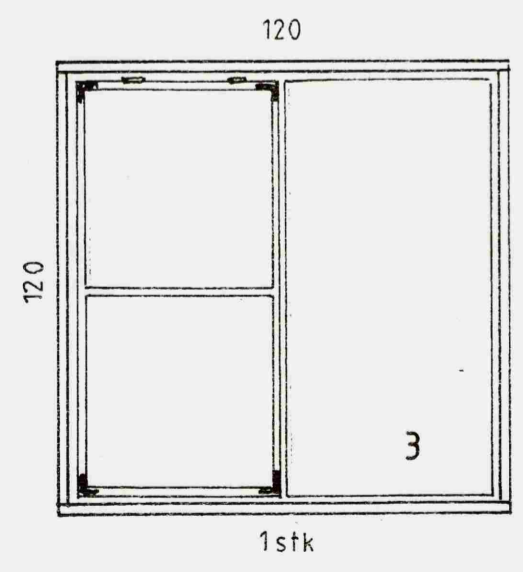
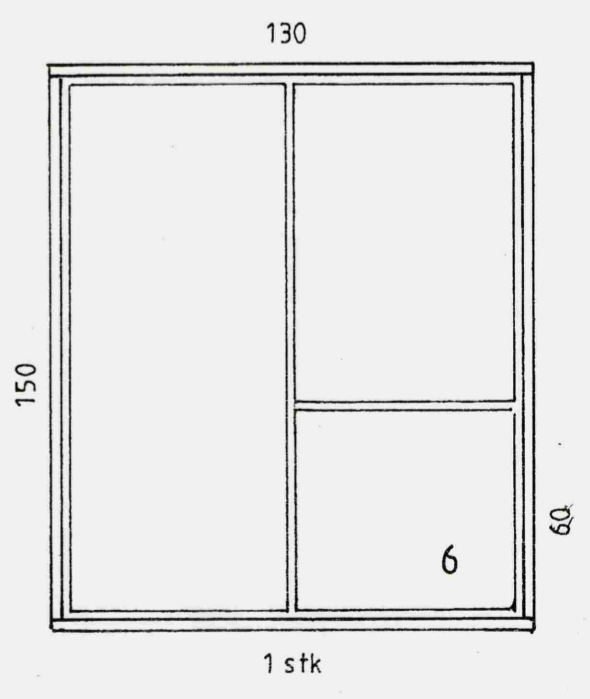
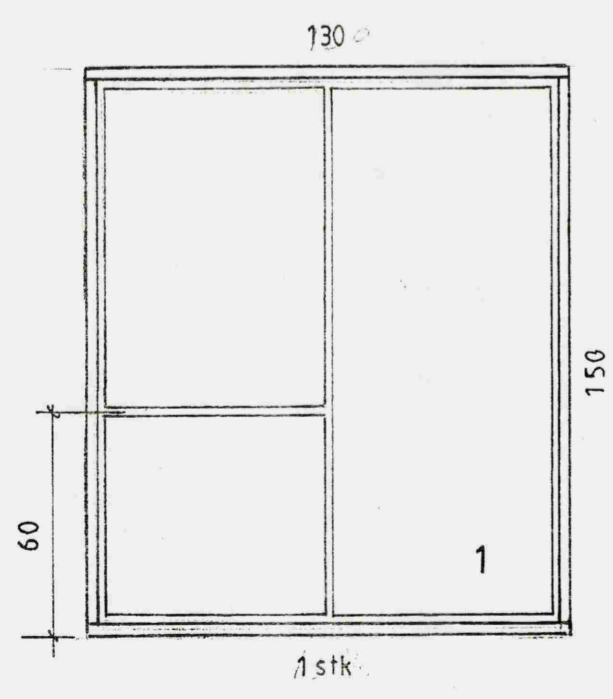
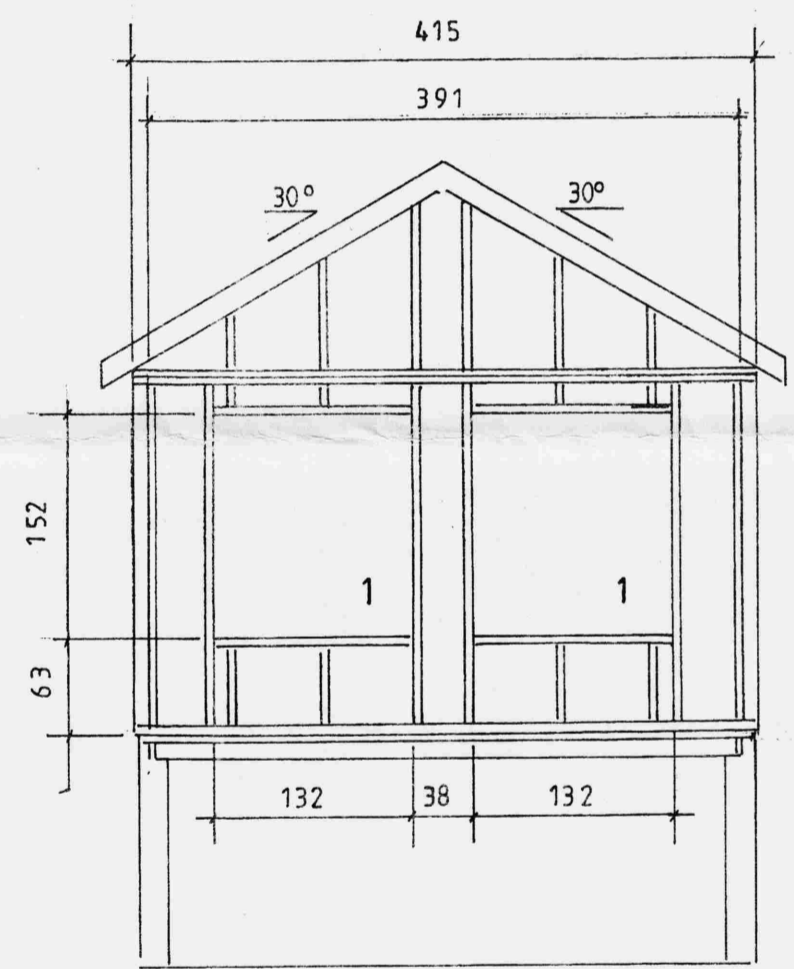
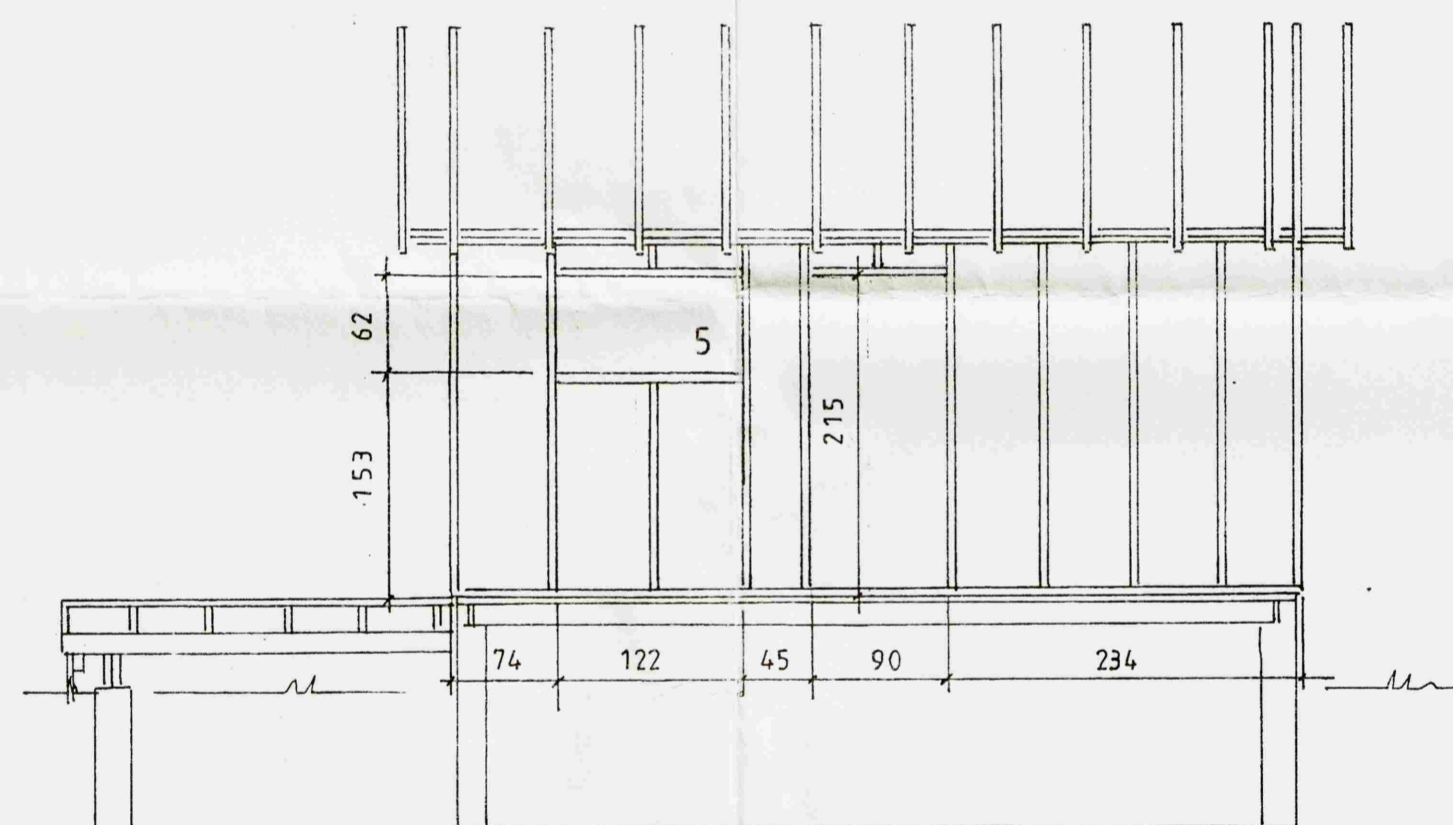
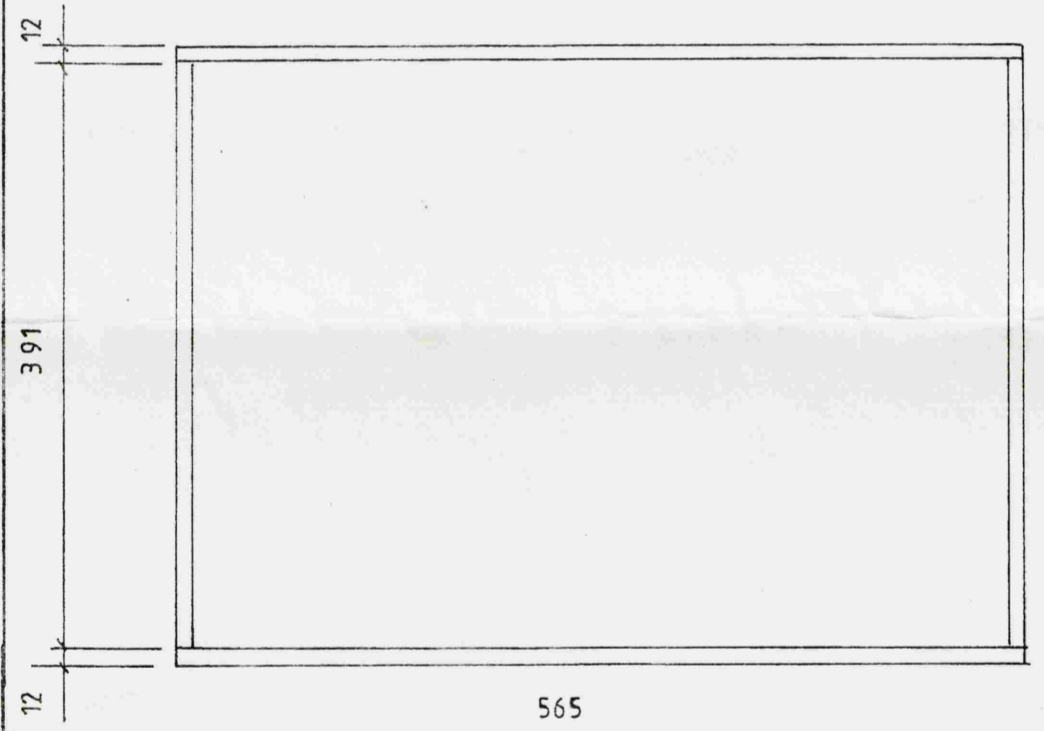
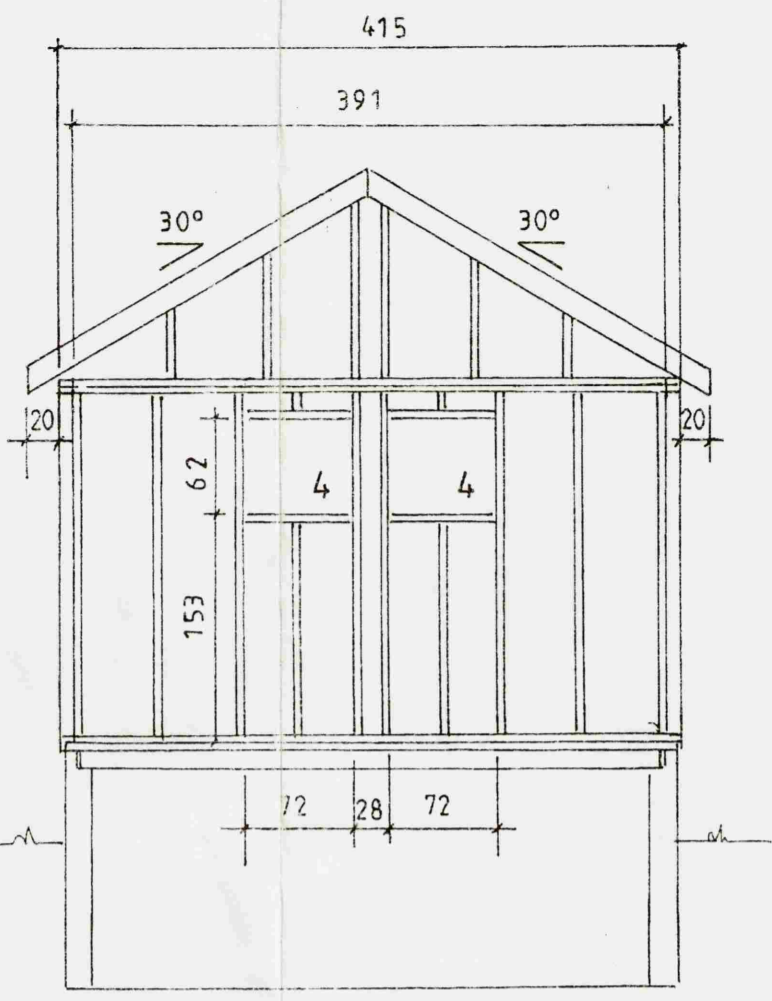


Samþykkt
13 MAÍ 2008
Byggingarfulltrúi uppsveita Árnessýslu

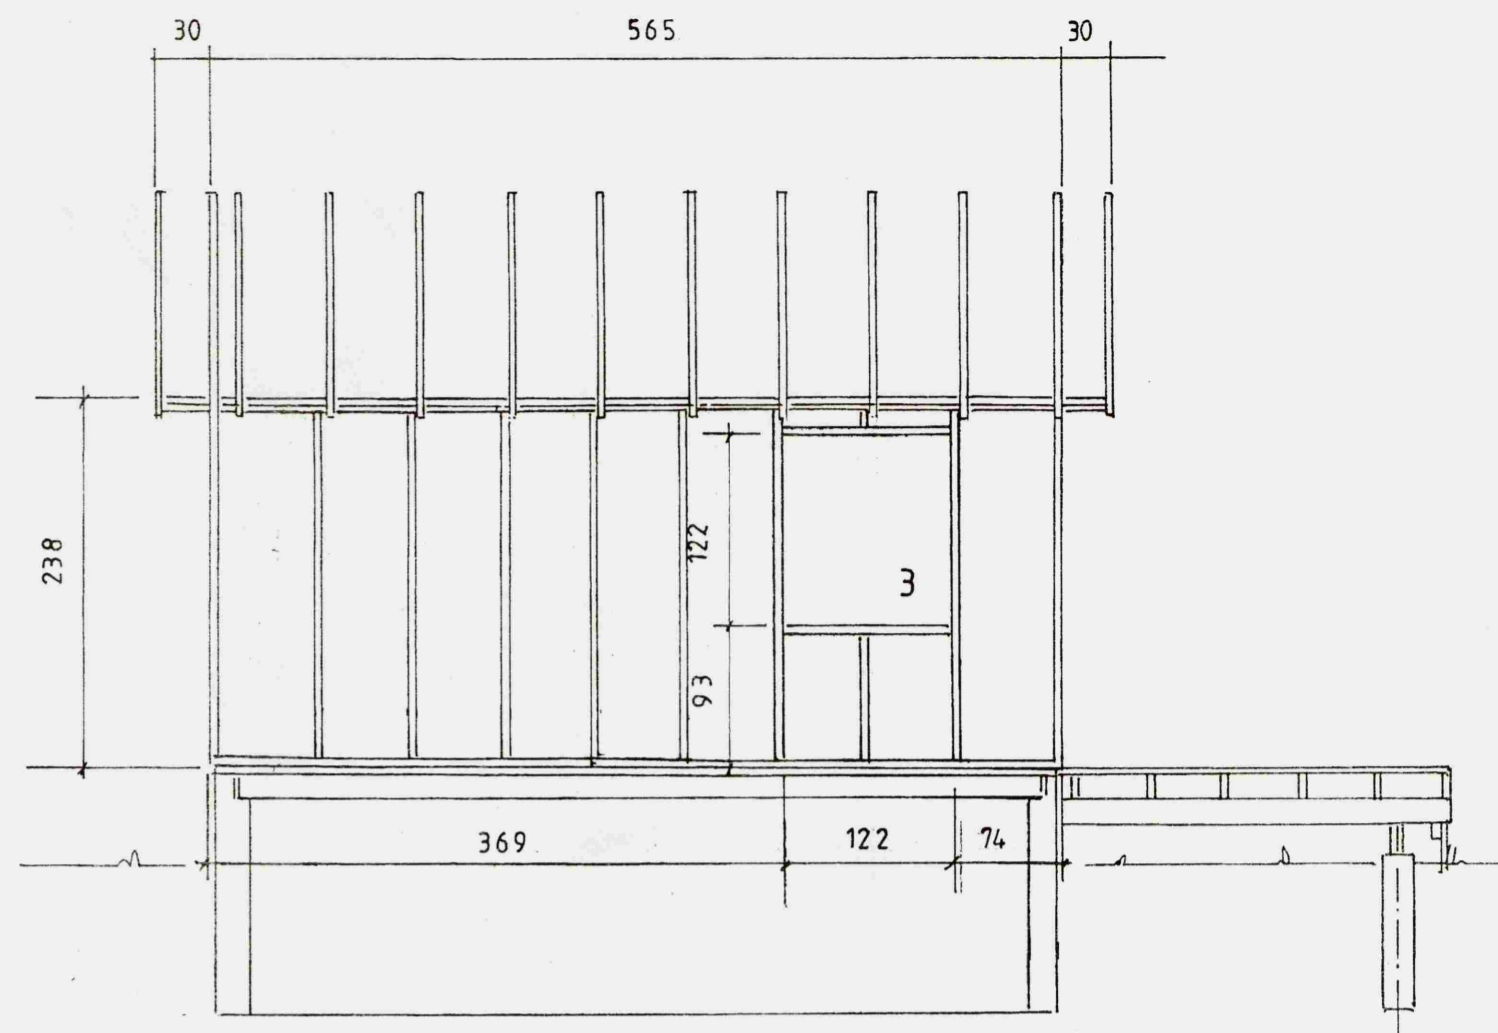

Grind:
45 x 120 Fura 4 fl. T1
Þakviðir
45 x 145 " " "

Mkv.: 1:50, 1:20
Dags. apríl '08
Nr Gey 116-01

Sumarhús í landi Bildfells/Tungu, Grimsness og Grafni-
ngshreppi Arn.Lód nr. 8 svæði 1 stærð 14.000 m²
Eigendur: Jón Baldur Hlíðberg, kt. 290557-4299 og
Asta Vilborg Njálisdóttir kt 010765-4479
Grindur og fl. í útihús nr. Gey 116

TEIKNIVANGUR
270733-2559
201032-4829