



(G=86.19)

(G=85.67)


AFSTÖÐUMYND MKV 1500.

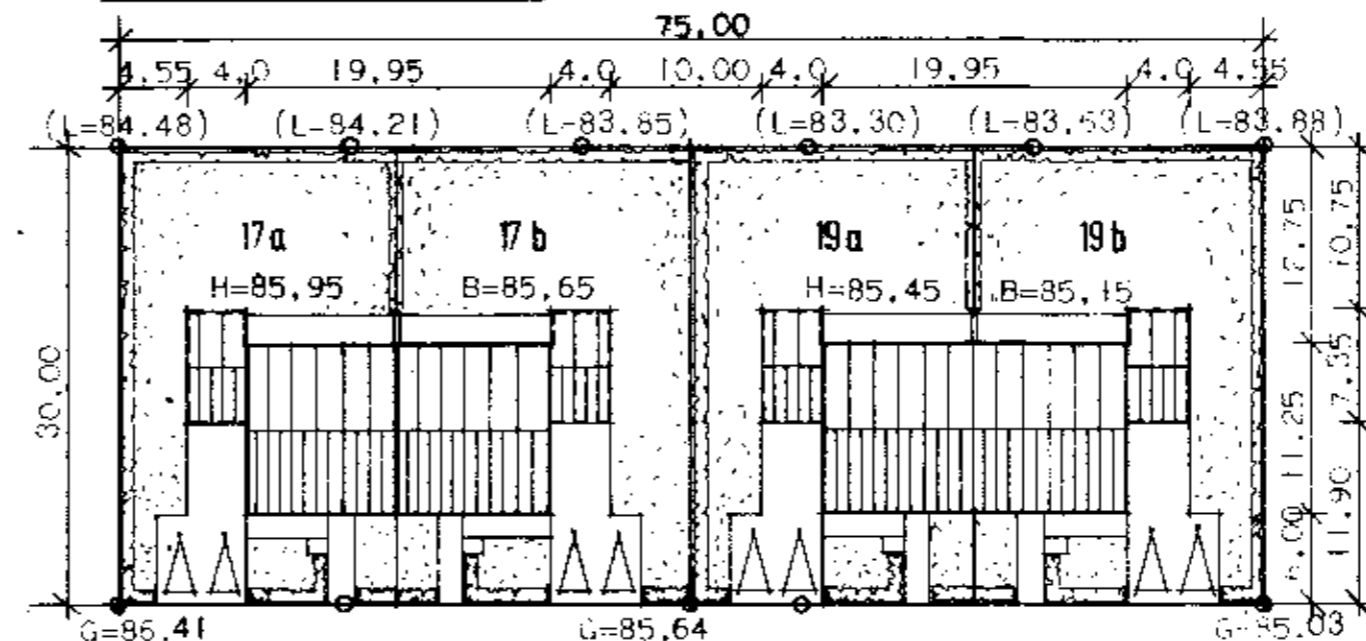

HÖGNASTÍGUR.

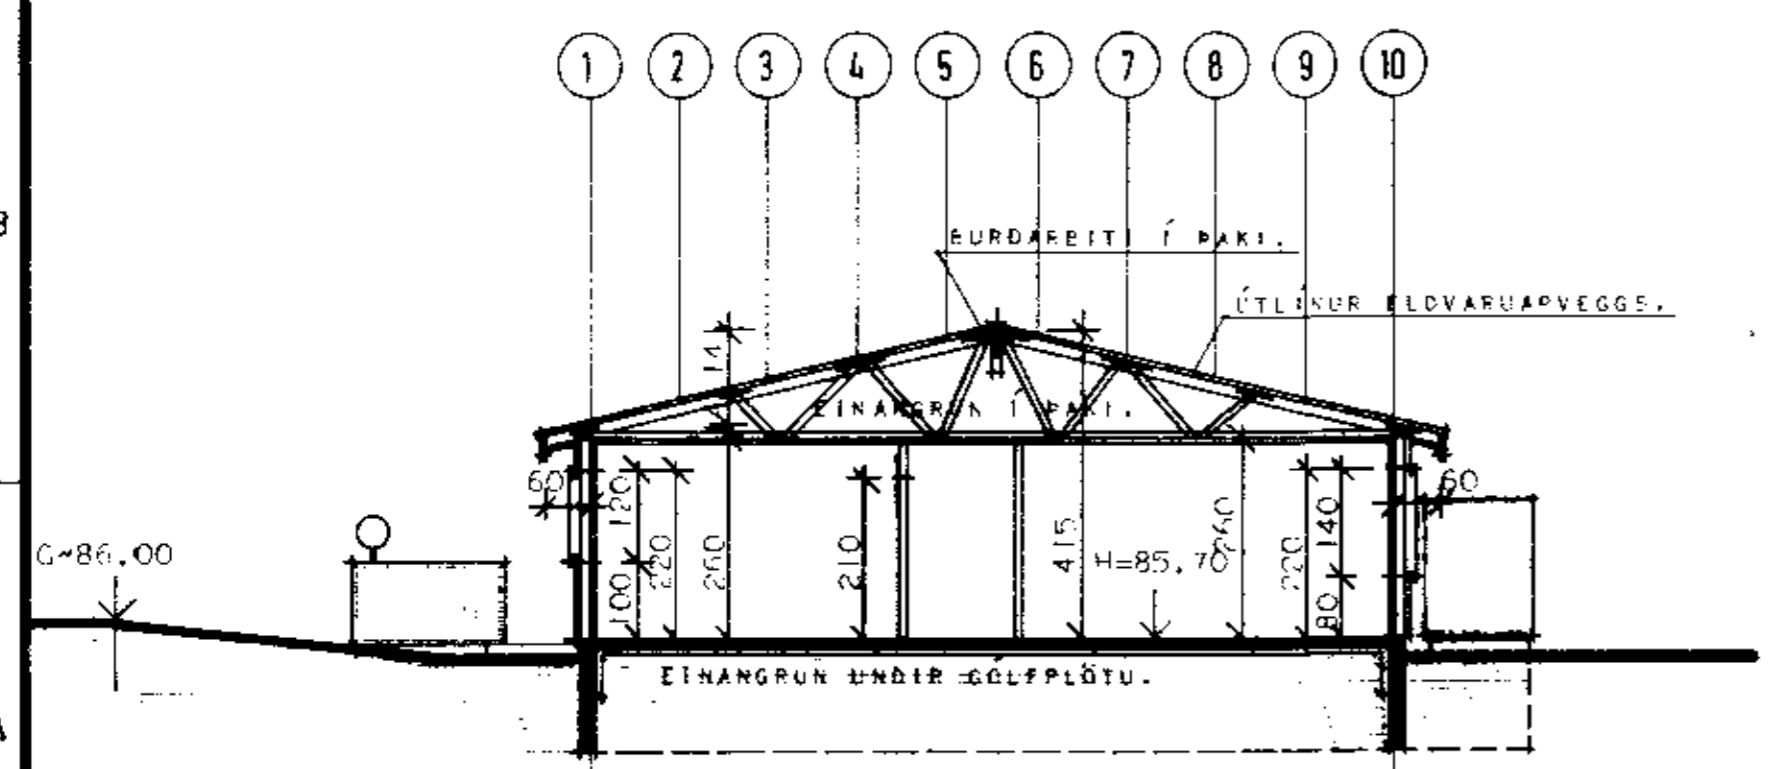

ÞVERSNEIÐING

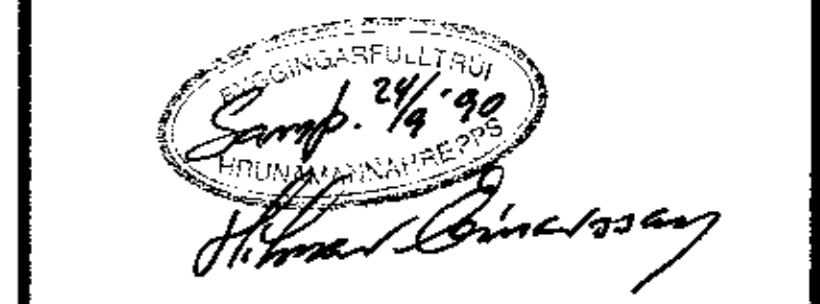

HELSTU STAFREIP:

BRÚTTÓFLATARMÁL HÚSS.....	224 m ²
BRÚTTÓRÚMMÁL HÚSS.....	776 m ³
EFÚTTÓFLATARMÁL EÍLG.....	29.4 m ²
BRÚTTÓRÚMMÁL BÍLG.....	87 m ³
FLATARMÁL LÓGAR.....	1125 m ²
NÝTINGARHLUTFALL.....	0.25

NETTÓFLATARMÁL - ERBERGJA:

ELDHÚS.....	9.8 m ²
BÚR.....	3.8 m ²
STOFA.....	21.0 m ²
BARNAHERBERGI.....	9.6 m ²
HJÓNAHERBERGI.....	12.0 m ²
BARNAHERBERGI.....	12.0 m ²
BAE.....	4.0 m ²
GEYMSLA.....	5.2 m ²
ÞVOTTUR.....	3.9 m ²
SKÁLI.....	5.5 m ²
LEIKGANGUR.....	7.9 m ²
ANDDYPI.....	3.9 m ²
SAMTALA.....	98.2 m ²

SKIFTI FLATARMÁL (BÚFA):

Í ÚC.NR. 17.A.....	112 m ²
Í ÚC.NR. 17.B.....	112 m ²

HÚSNÆÐISSTOFNUN RÍKISINS SUDURLANDSBRÁUT 24, REYKJAVÍK Sími 696900

VERK NR. **U.05.07.** TEIKN.NR. **1.101.**

ÞIGNAST (GUR 17A OG 17B, FLUGUM).
ASASTÍGUR 6A OG 6B
 GRUNNMYND, SNEIÐING,
 AFSTÖÐUMYND.

HANNAD	E.F.P.	DAGSETN.	JÚLÍ 90
REIKNAD		STADFERT	ÁG. 90 KL.
TEIKNAD	S.P.	YFIRFARID	
KVARDI	1:100, 1:500.		

Hann Ólafur Ólafsson